
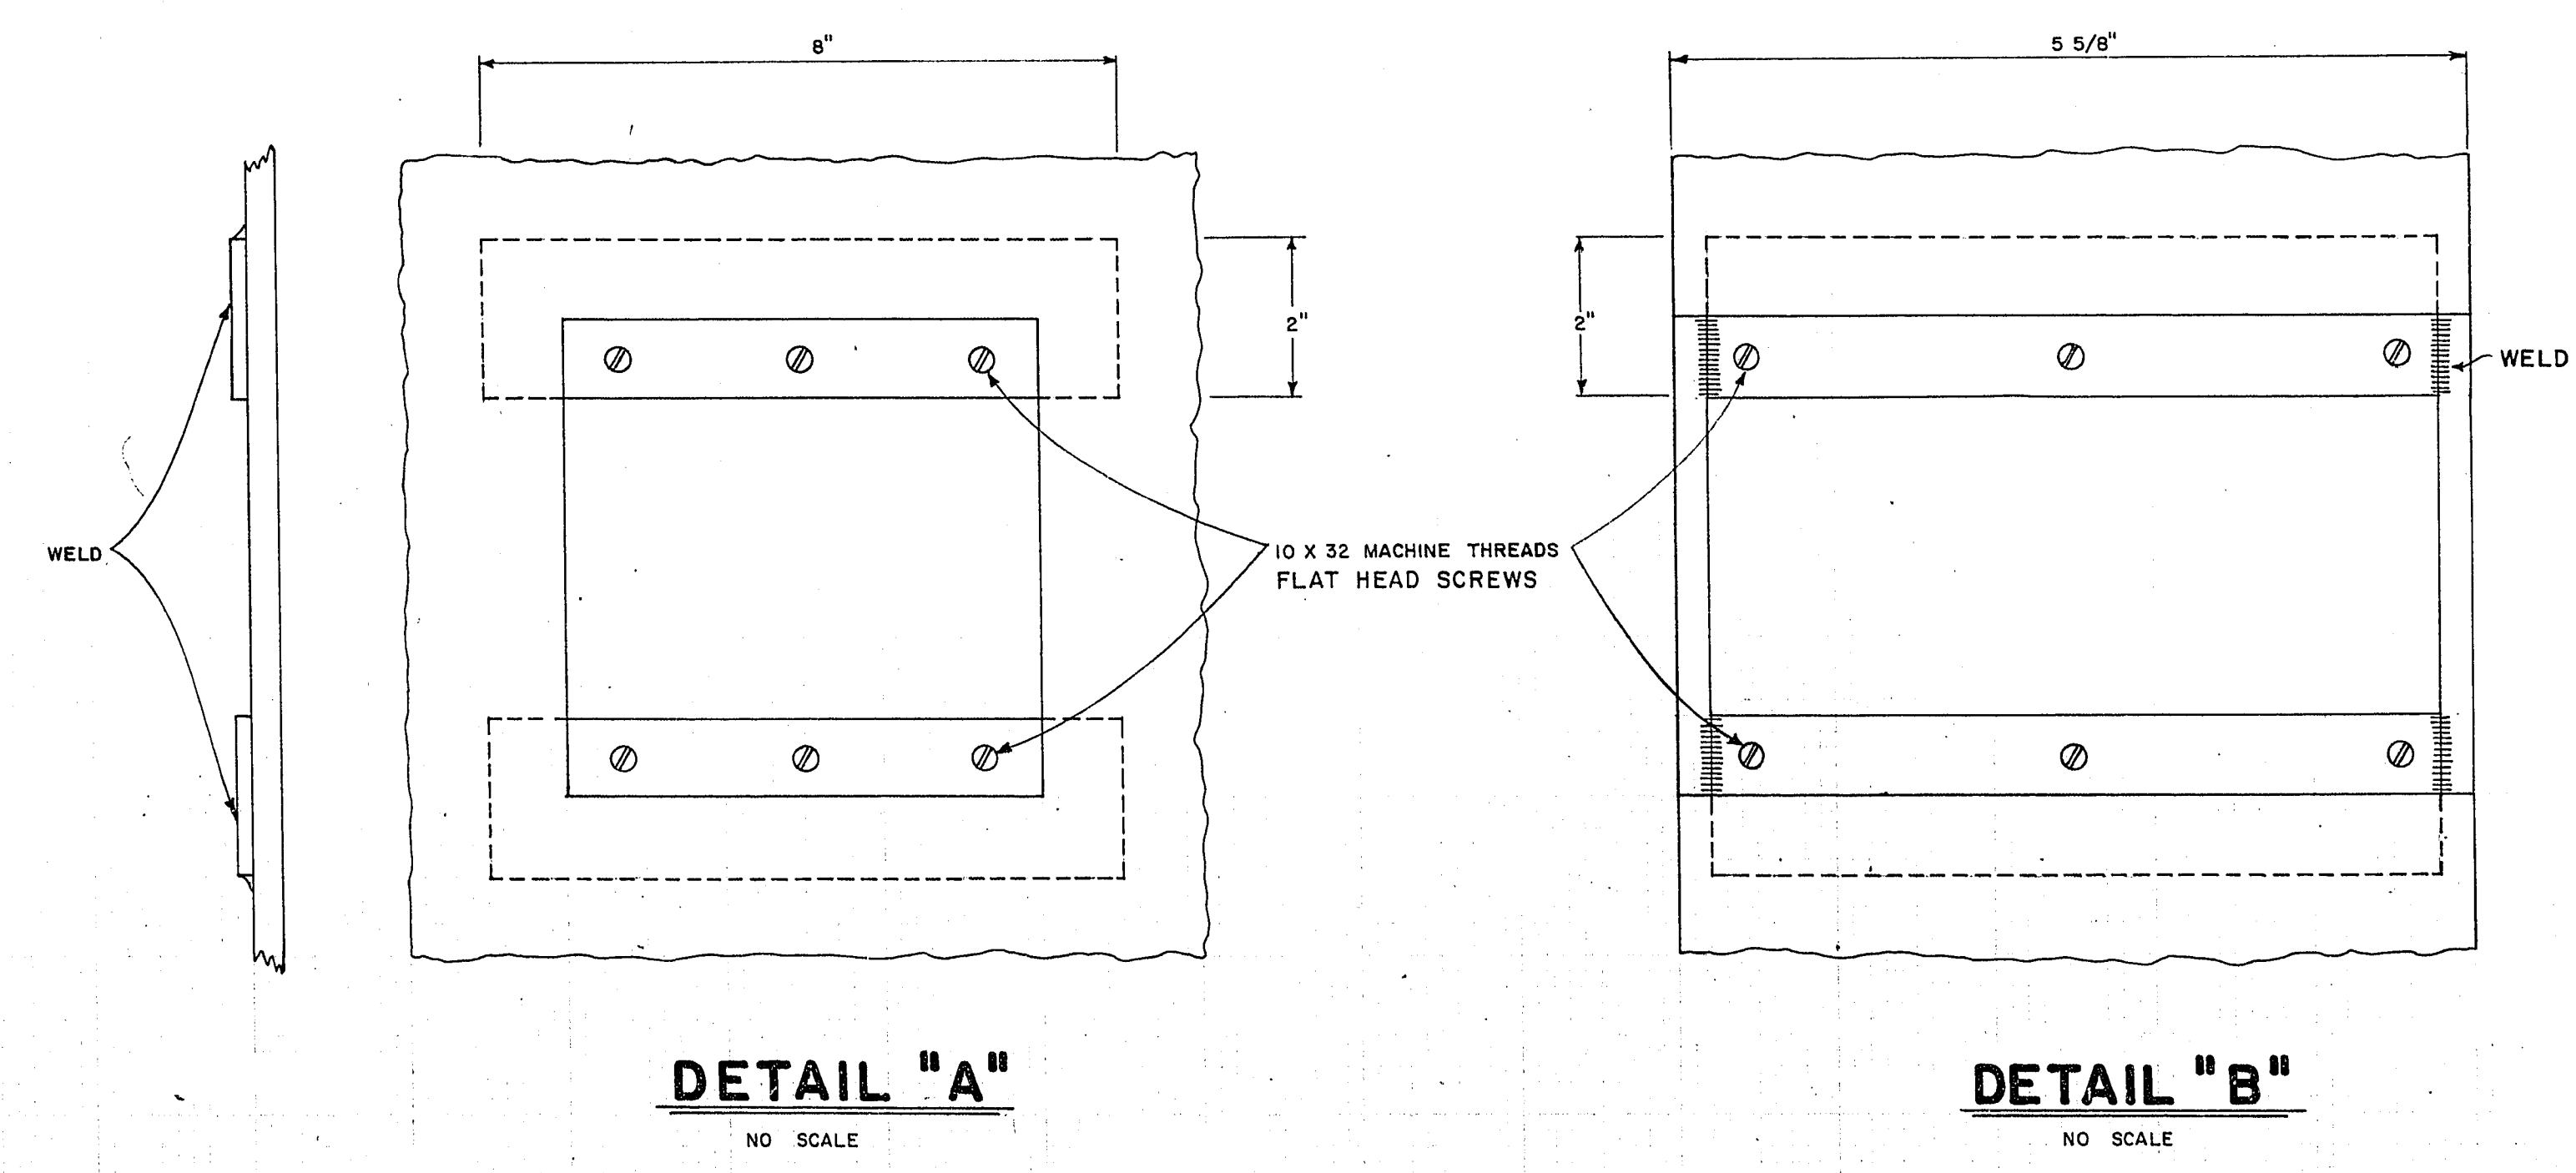
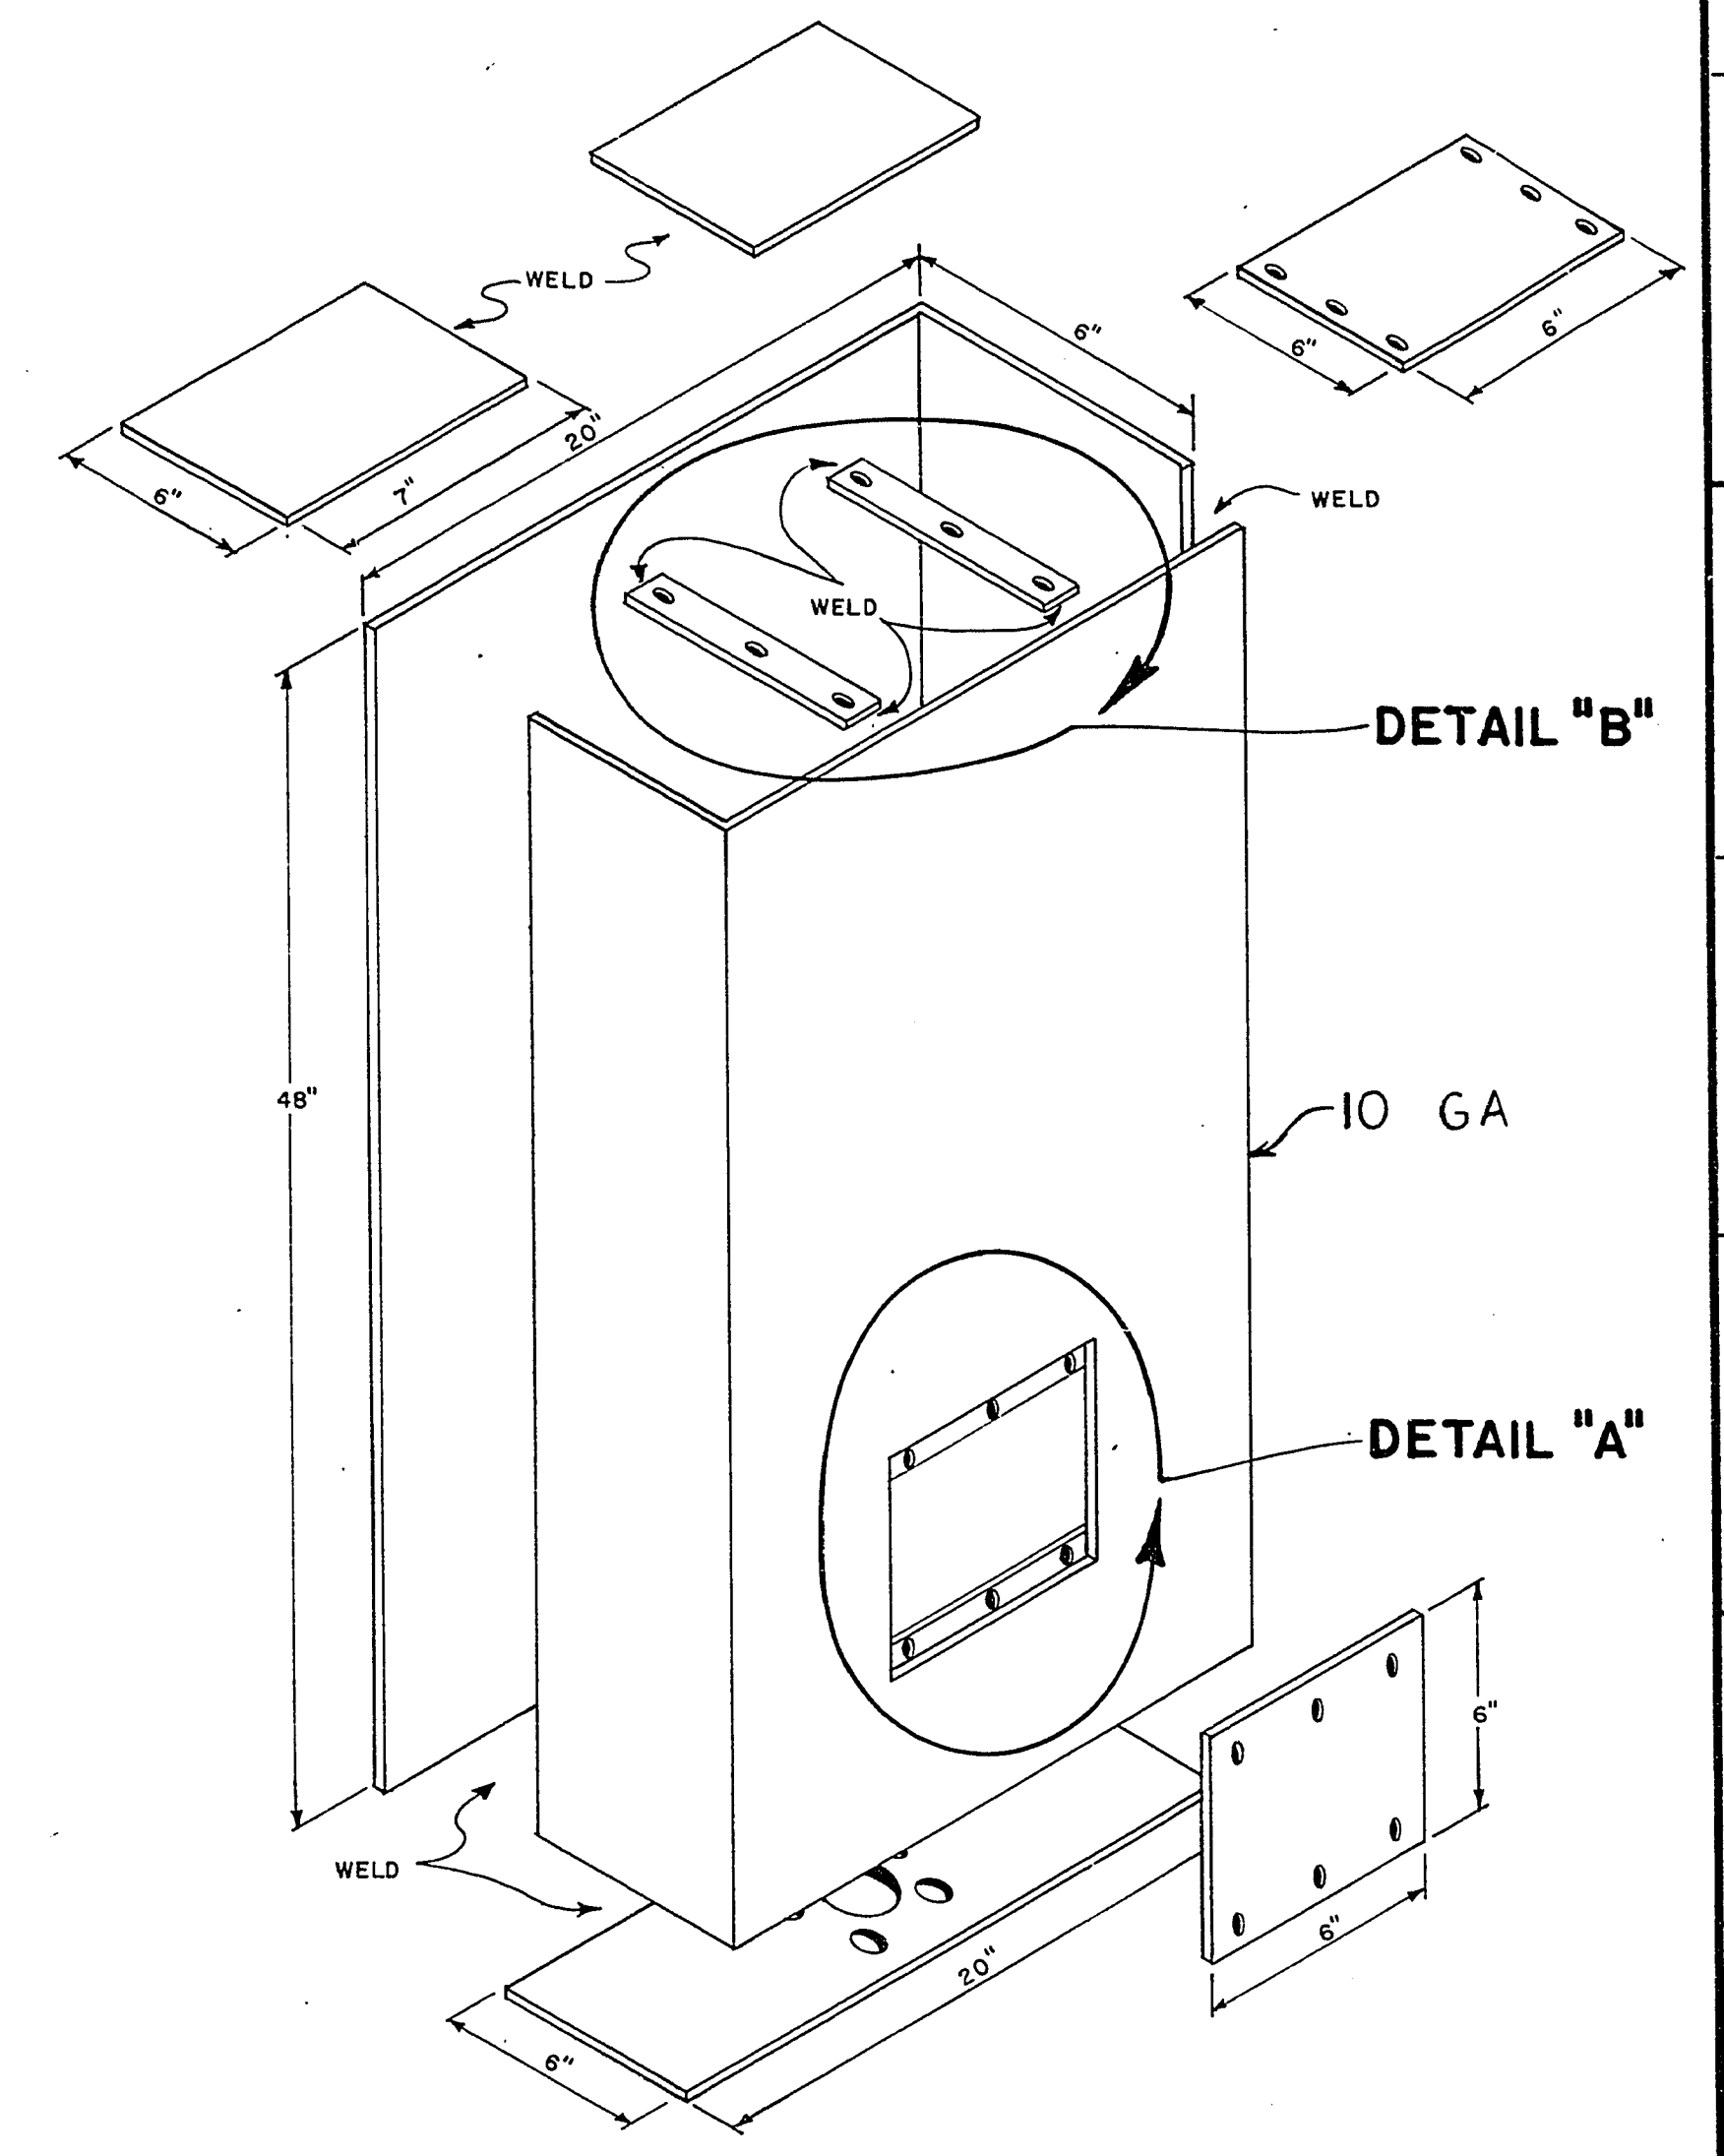
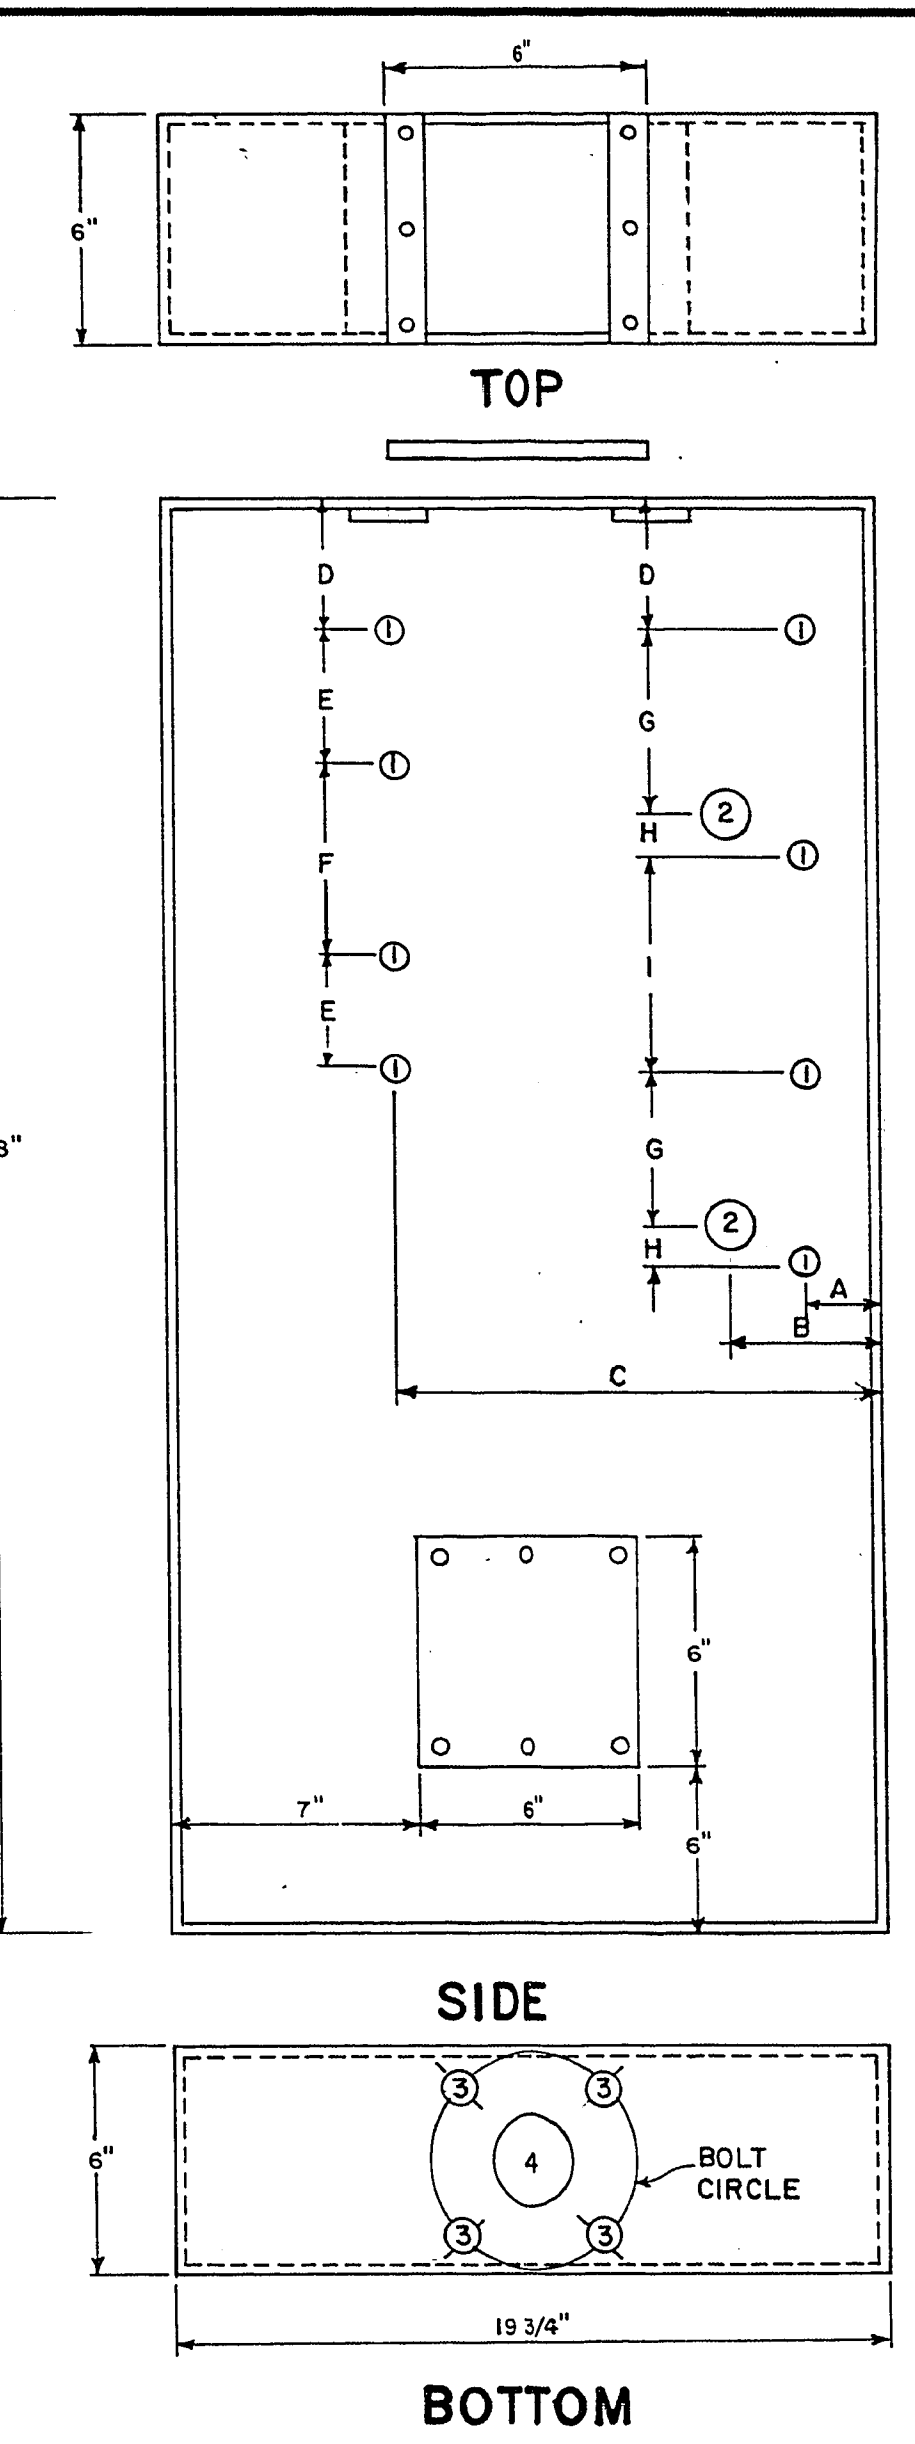
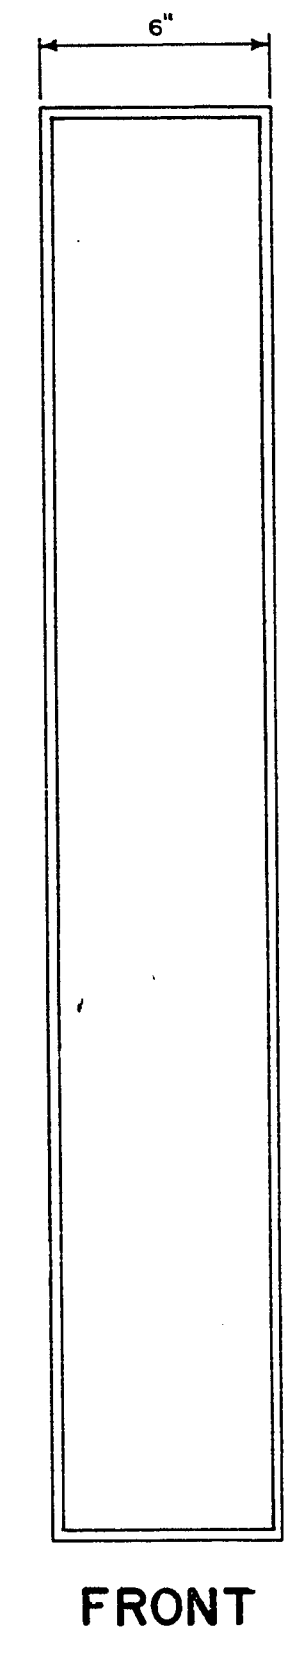


16-13-72

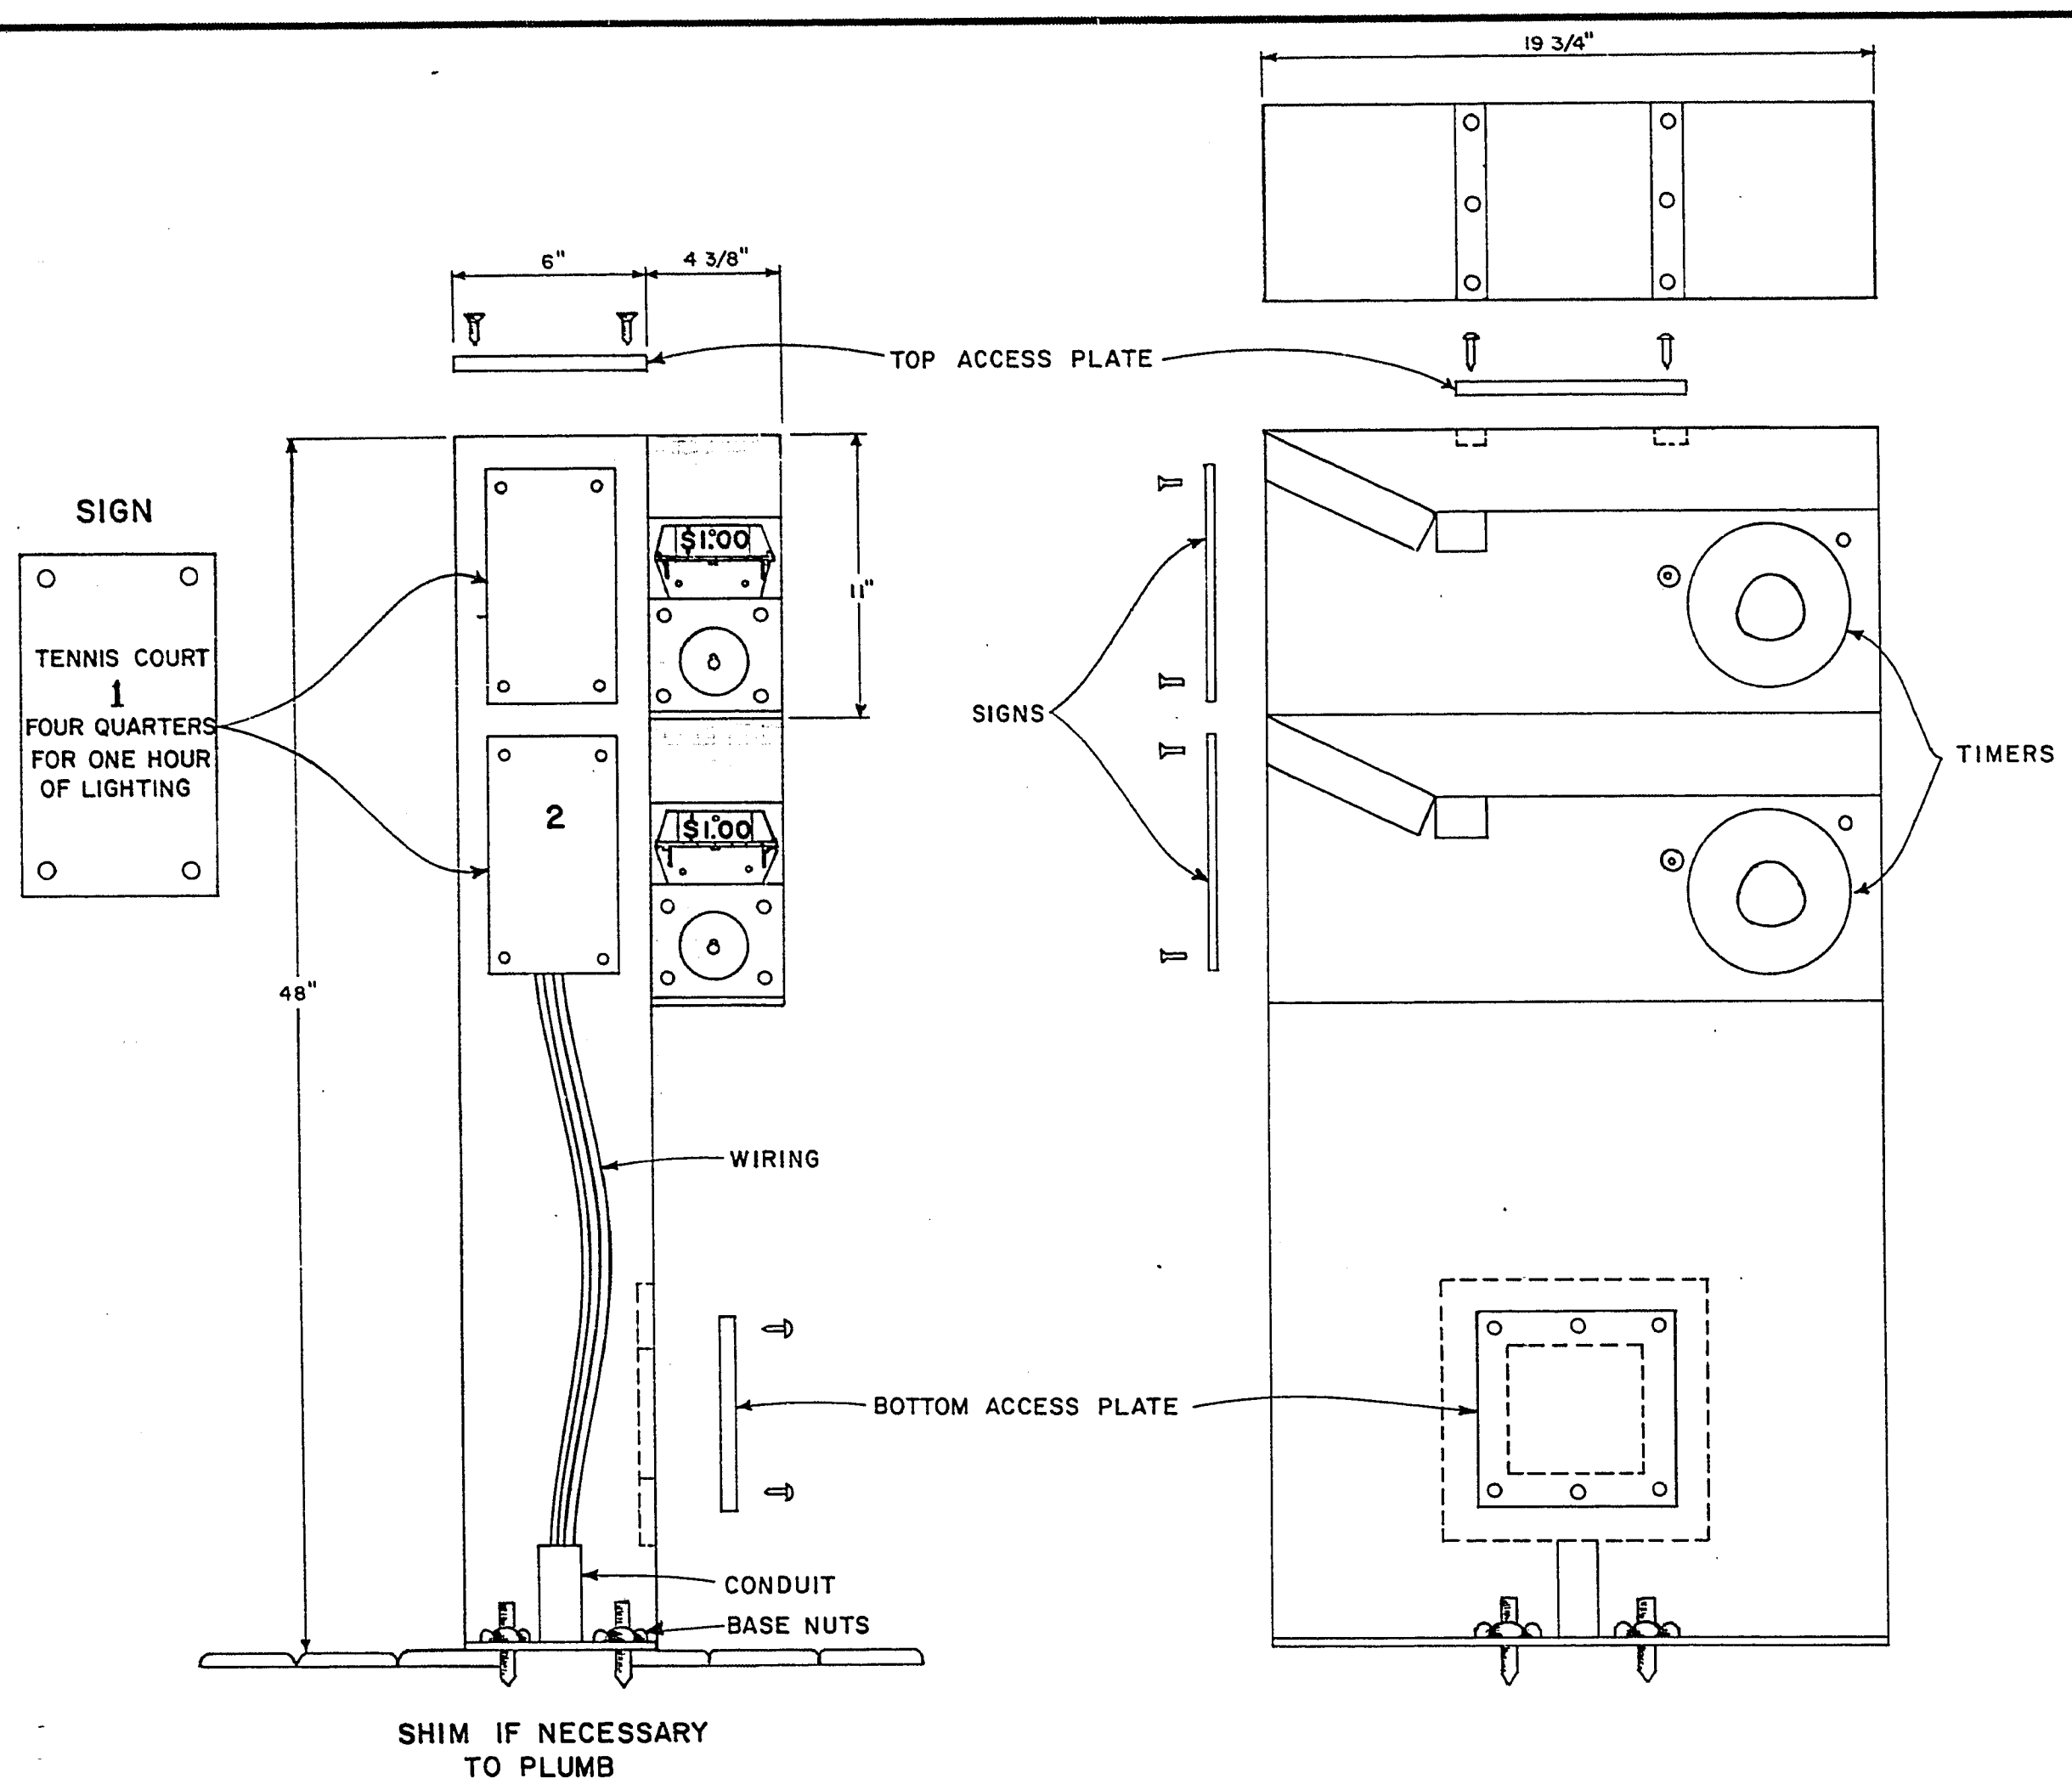

DIMENSIONS	
CENTERLINE	
A	- 1 1/2"
B	- 2 5/8"
C	- 12 1/2"
D	- 4 3/16"
E	- 4 3/4"
F	- 6 1/2"
G	- 5 1/2"
H	- 1/4"
I	- 5 1/2"
HOLE DIAMETER	
1	- 5/16"
2	- 1 1/4"
3	- 3/4"
4	- 2 1/2"
BOLT CIRCLE 4 1/4"	

GENERAL NOTES

1. FIELD WIRING TO BE CONNECTED INSIDE OF EACH TIMER.
2. A RUST RESISTANT PRIMER SHALL BE APPLIED BEFORE FINAL COAT.
3. PAINT SHALL MATCH EXISTING LIGHTING POLES ADJACENT TO PEDESTAL.
4. SIGNS SHALL BE NUMBERED 1 THROUGH 4 INCLUSIVE ATTACHED TO PROPER PEDESTAL AT CORRESPONDING TIMER.

<i>Richard Campbell</i> RECREATION AND LEISURE ACTIVITIES	2/3/81 DATE
<i>Steve Salo</i> ARCHITECTURAL SERVICES	2/4/81 DATE
<i>John [Signature]</i> CITY ENGINEER	DATE
<i>Robert [Signature]</i> ELECTRICAL SERVICES	2-4-81 DATE
<i>Chris McFall</i> MAINTENANCE SERVICES	2-4-81 DATE

Scale (h) NONE		Scale (v) —	W.A. no. 0043	Revisions	Date	
Fid. bk. no.	Design by MICHAEL GOODMAN	Date 1 - 28 - 81	Drawn by NORMA GOMEZ			
Approved by the Director of Public Services			Date			
Department of Public Services		Engineering Design Division		PEDESTAL FOR TENNIS COURT LIGHTING TIMERS		
BOB BASKIN PARK		CITY OF LOS ANGELES		Drawing no. 650.27-3		