



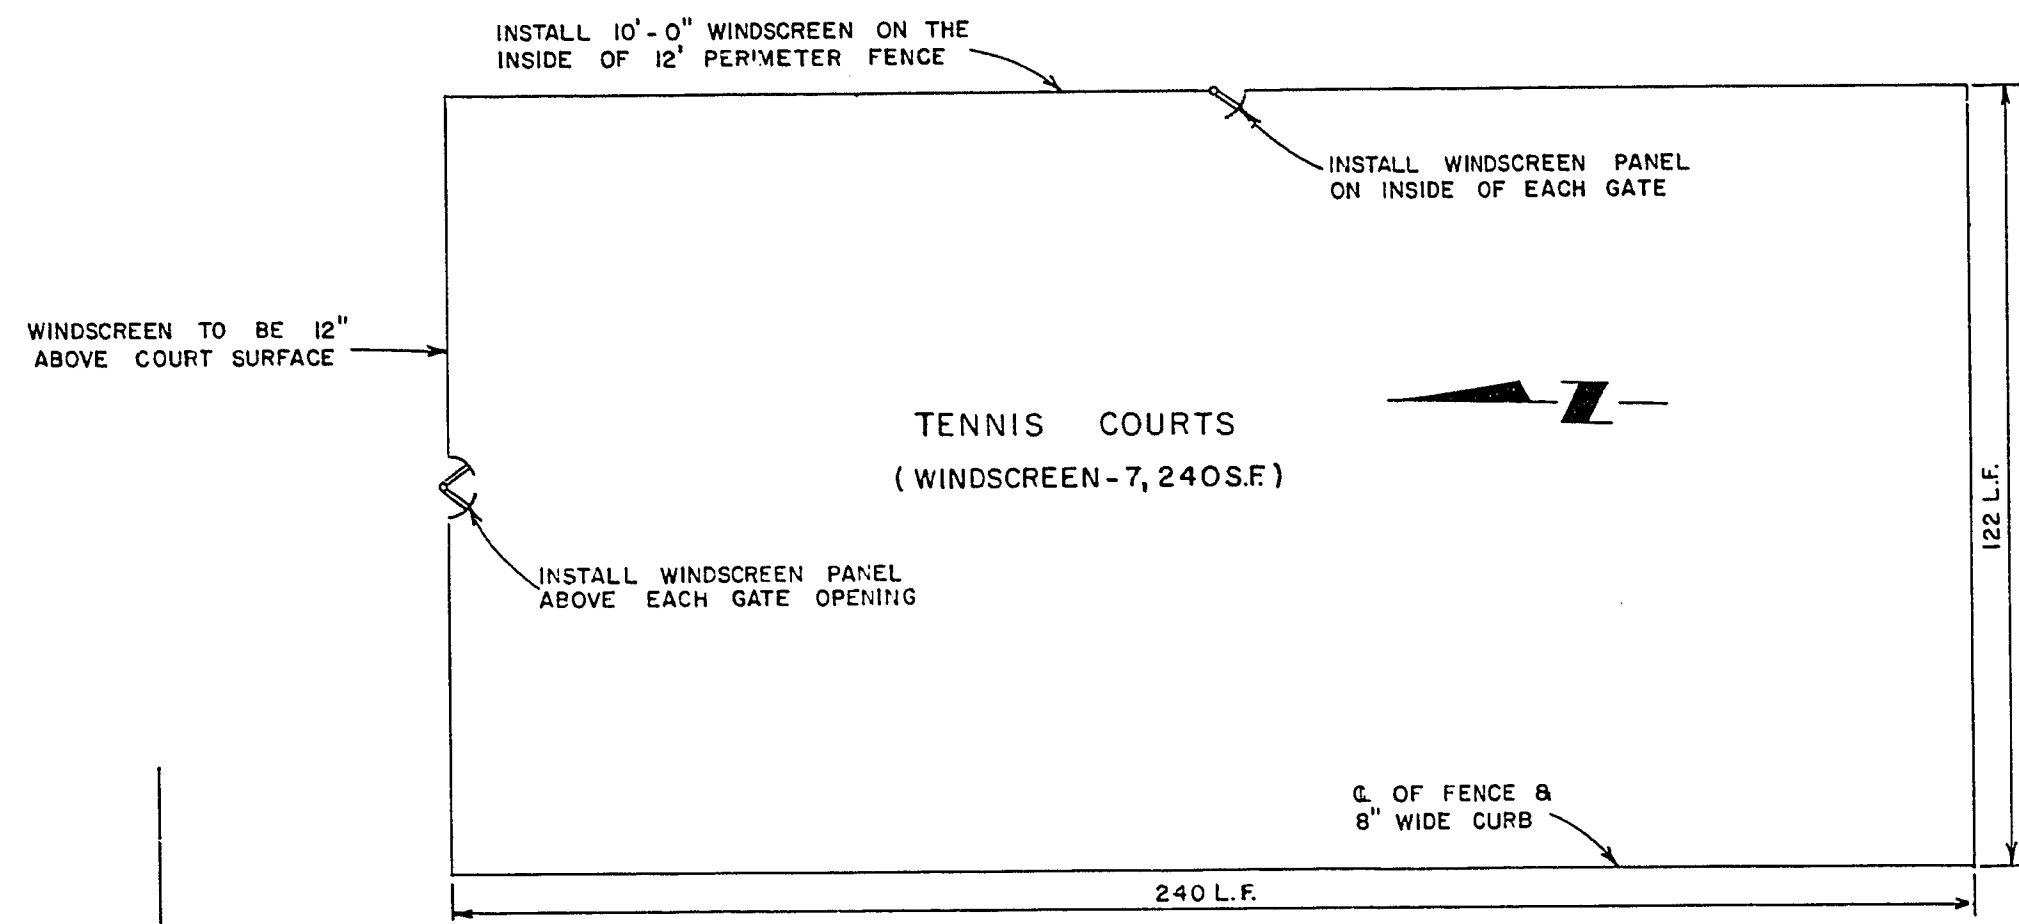

WINDSCREEN DETAIL
SCALE: 1" = 30'
(ADDITIVE ITEM)

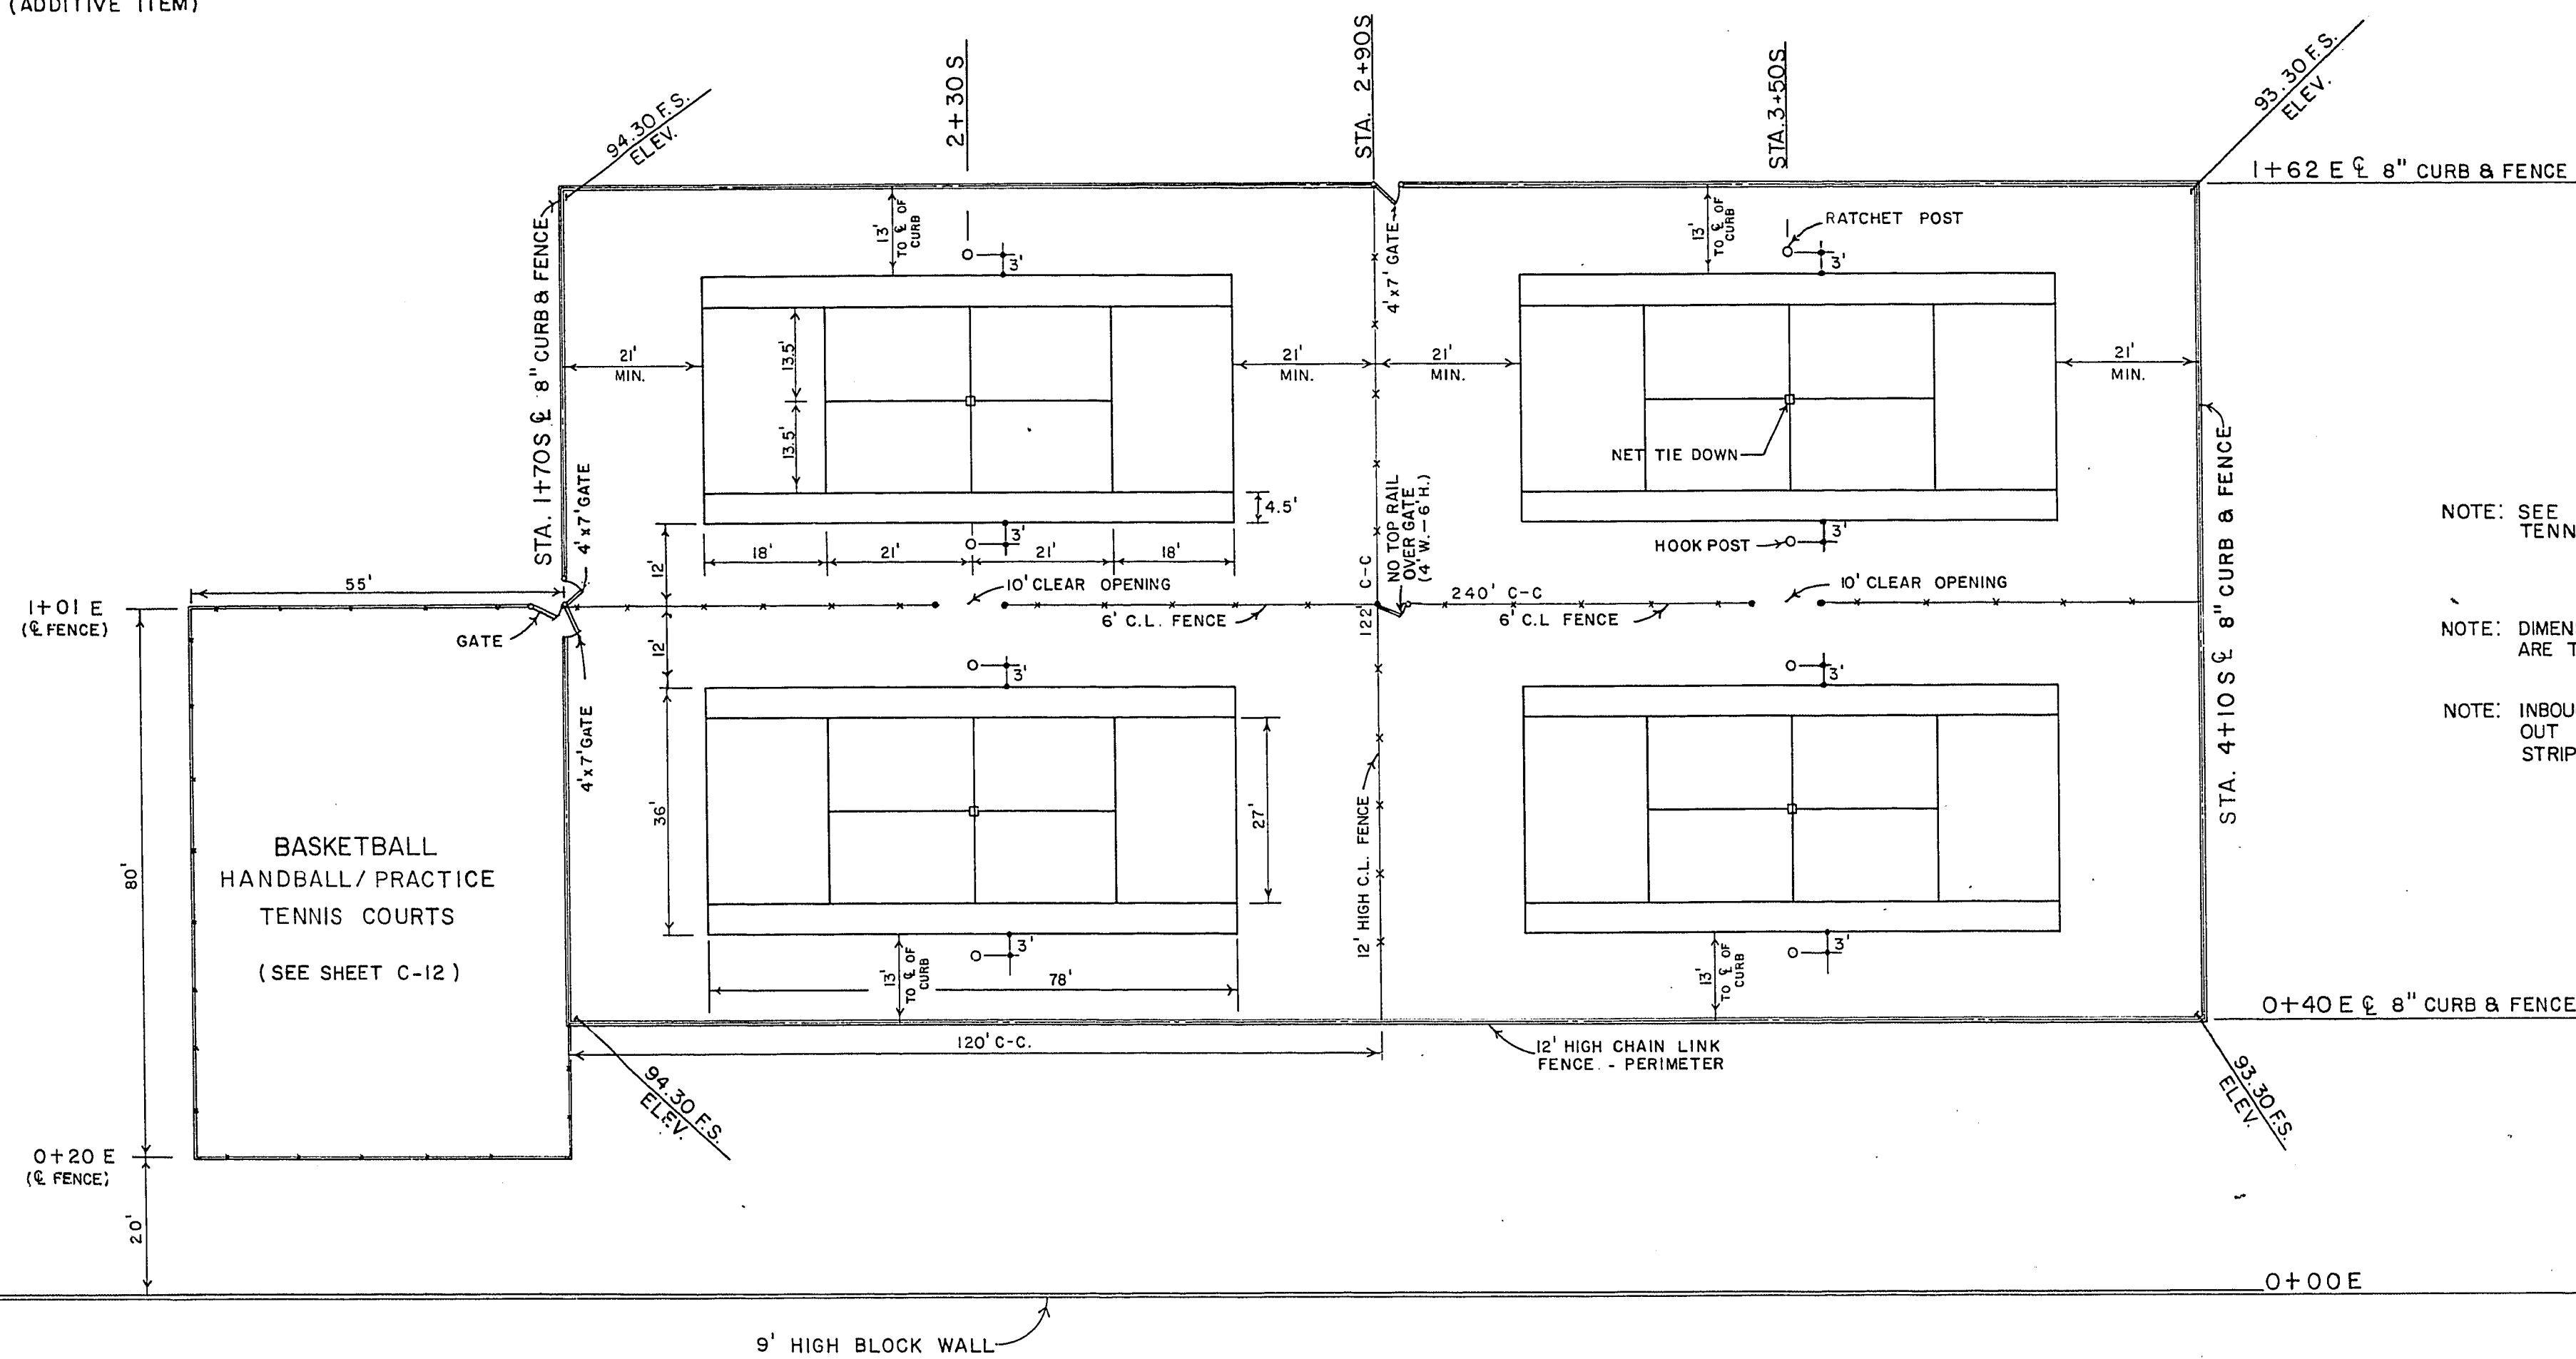

TENNIS COURT LAYOUT
SCALE: 1" = 20'

APPROXIMATE QUANTITIES - THIS SHEET			
ITEM	DESCRIPTION	UNIT	QUANTITY
850.50.20	LAYKOLD SURFACING	S. Y.	3200
PART OF 850.50.20	2" D.L. - A.C. PAVEMENT (374 TON)		
	TYPE 2 GRAVEL BASE (534 C.Y.)		
613.06.08	8" x 6" CONG. CURB	L. F.	724
616.03.12	12' HIGH CHAIN LINK FENCE	L. F.	846
616.03.06	6' HIGH CHAIN LINK FENCE	L. F.	216
616.02.07	4' WIDE - 7' HIGH C.L. GATE	E. A.	3
616.02.06	4' WIDE - 6' HIGH C.L. GATE	E. A.	1
850.50.10	RATCHET POST & HOOK POST	E. A.	4
850.50.30	(TENNIS COURT PLAY LINES) COURT PAINT STRIPING	L. S.	LUMP SUM
850.50.40	WIND SCREEN (ADDITIVE ITEM)	S. F.	7240

Scale (h) AS NOTED
Fid. bk. no. —
Design by CHARLES KAJKOWSKI
Approved by the Director of Public Services

Scale (v) —
Date 1-23-79
Drawn by MARIA ESCOBAR.
Date


W.O. no. 3477

Revisions
Date

Department of Public Services
Engineering Design Division

TENNIS COURTS

BOB BASKIN PARK

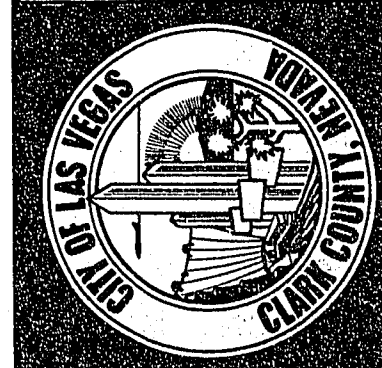

Drawing no.
650.27-1

C
10