



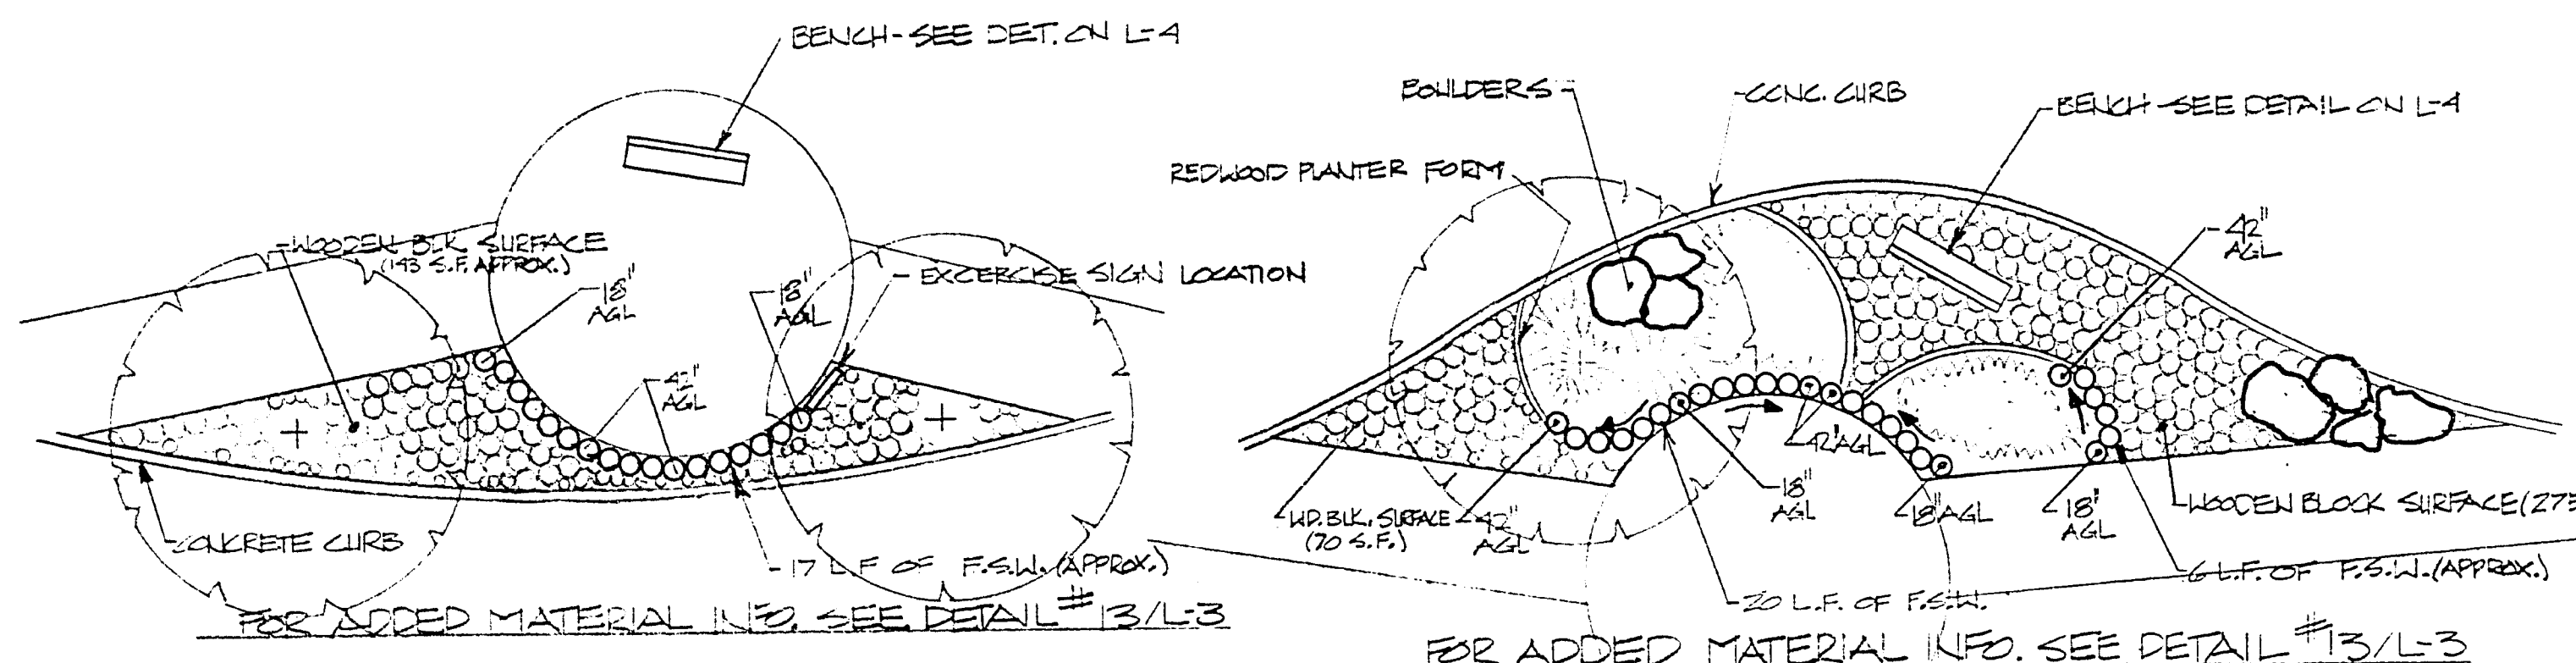


DETAIL 11
 PARCOURSE - EXERCISE STATION # 11 -
 OR VITACOURSE - STATION # 13


DETAIL 12
 PARCOURSE - EXERCISE STATION # 12 -
 OR VITACOURSE - STATION # 14

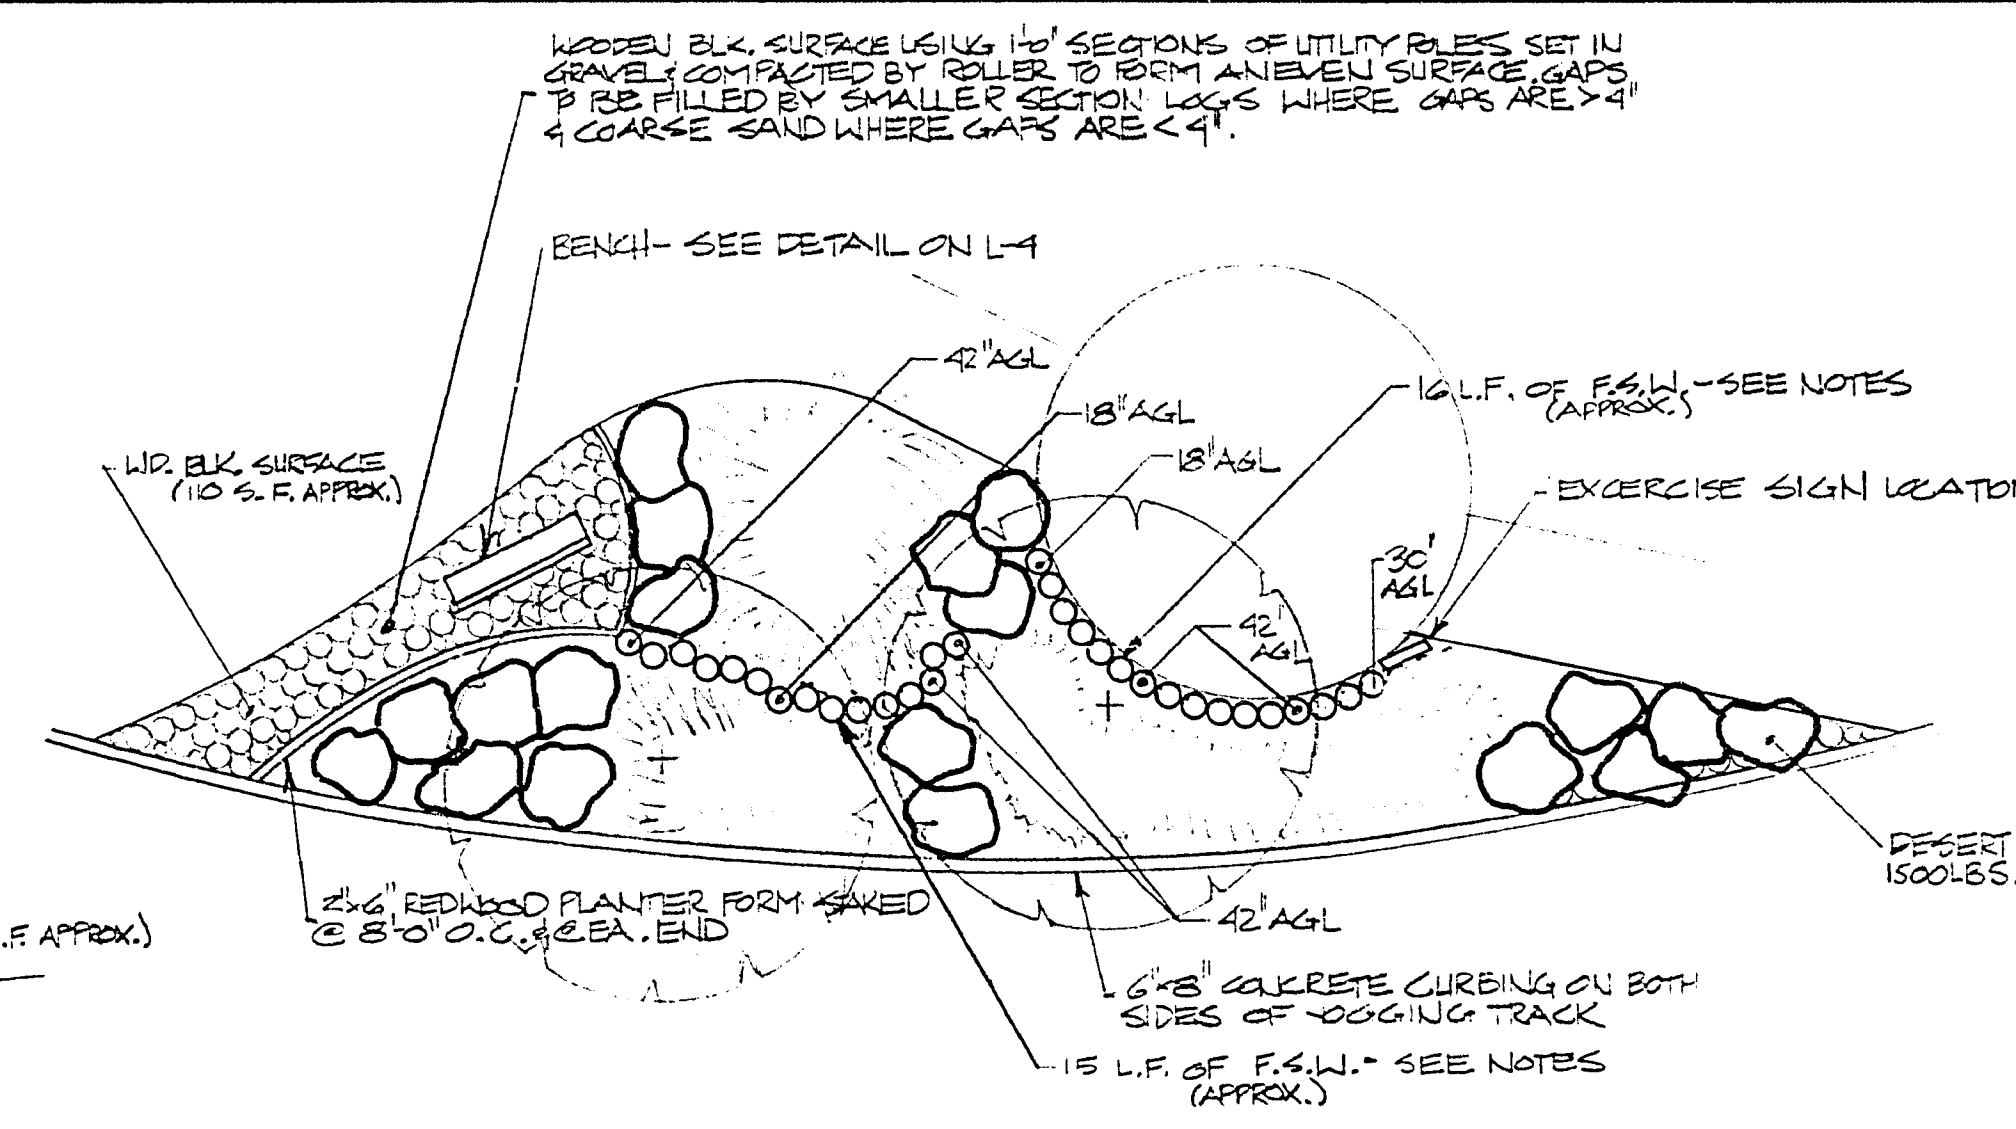


DETAIL 13
 PARCOURSE - EXERCISE STATION # 13 -
 OR VITACOURSE - STATION # 15

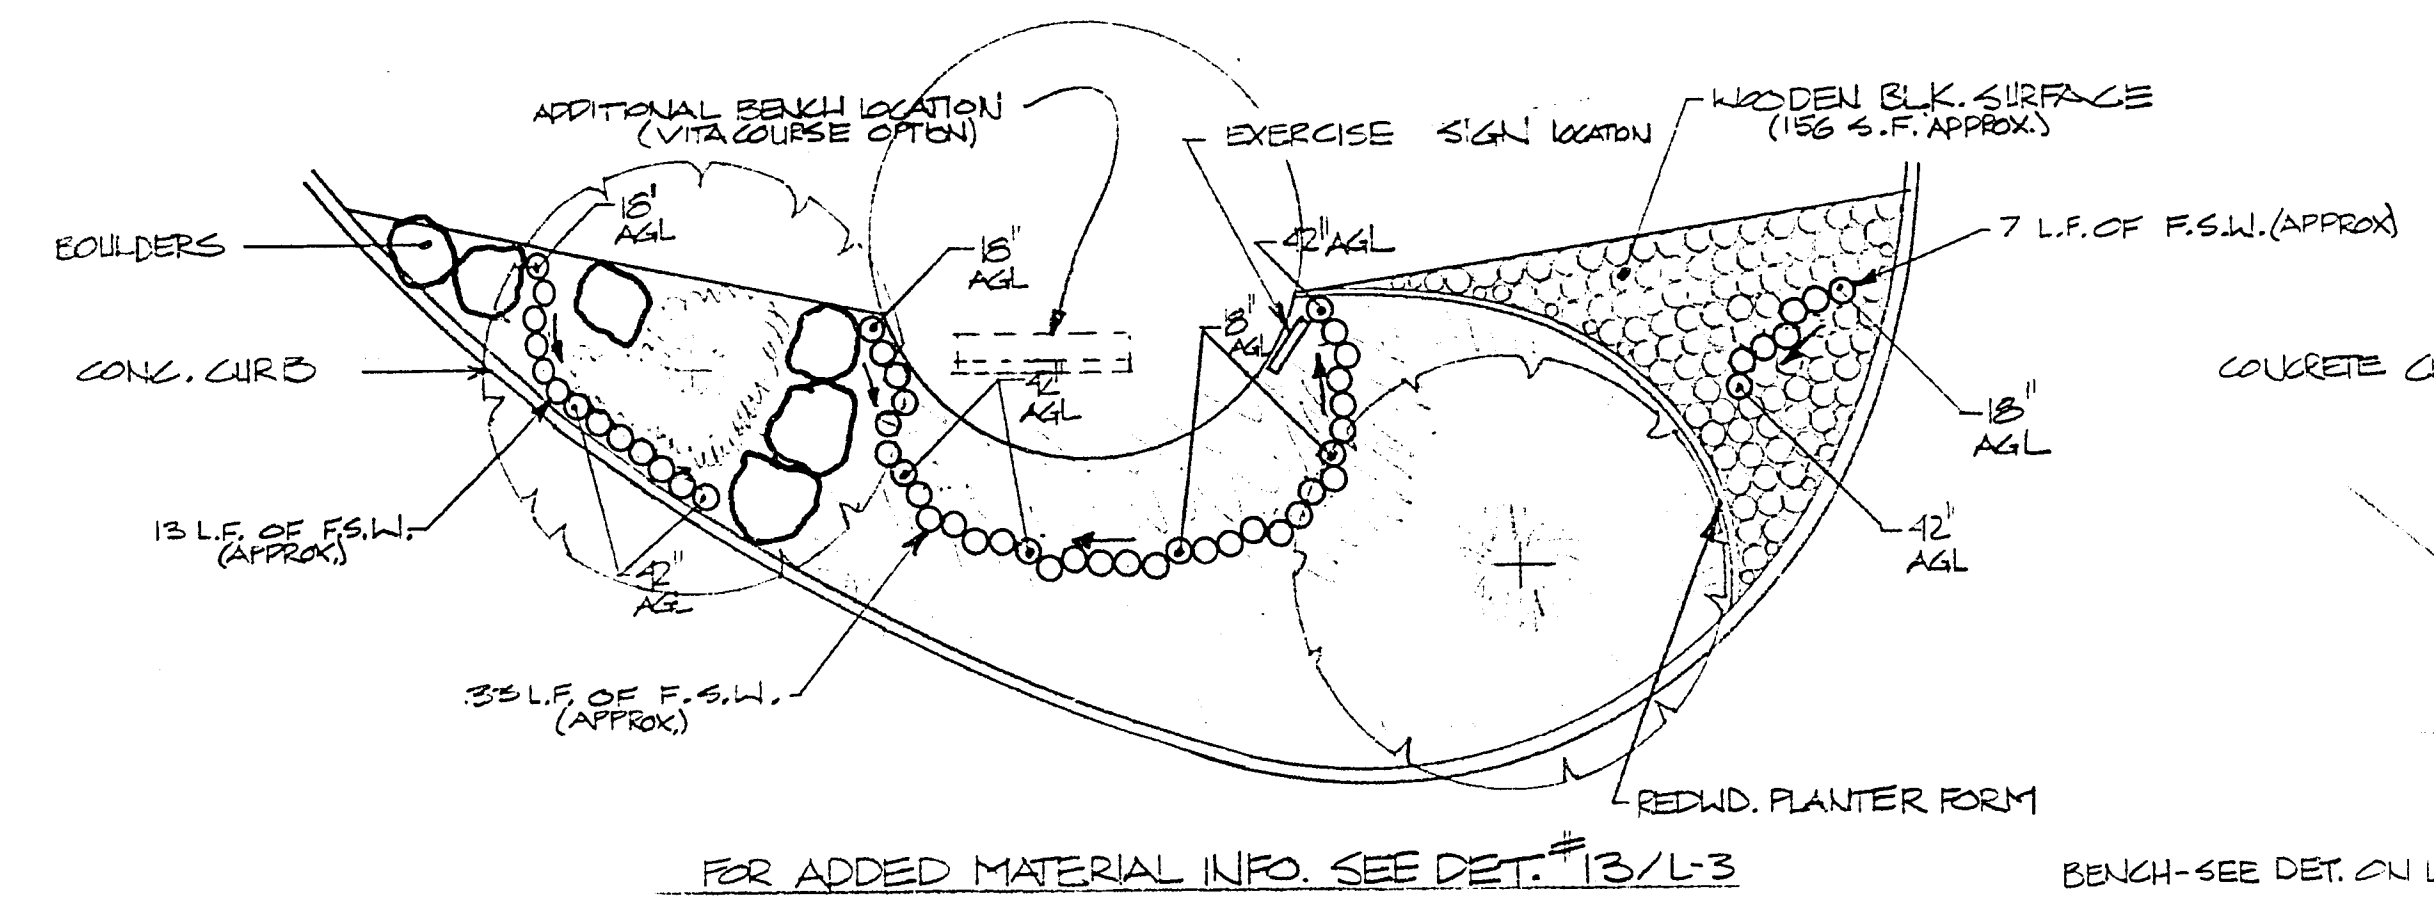


DETAIL 14
 PARCOURSE - EXERCISE STATION # 14 -
 OR VITACOURSE - STATION # 16

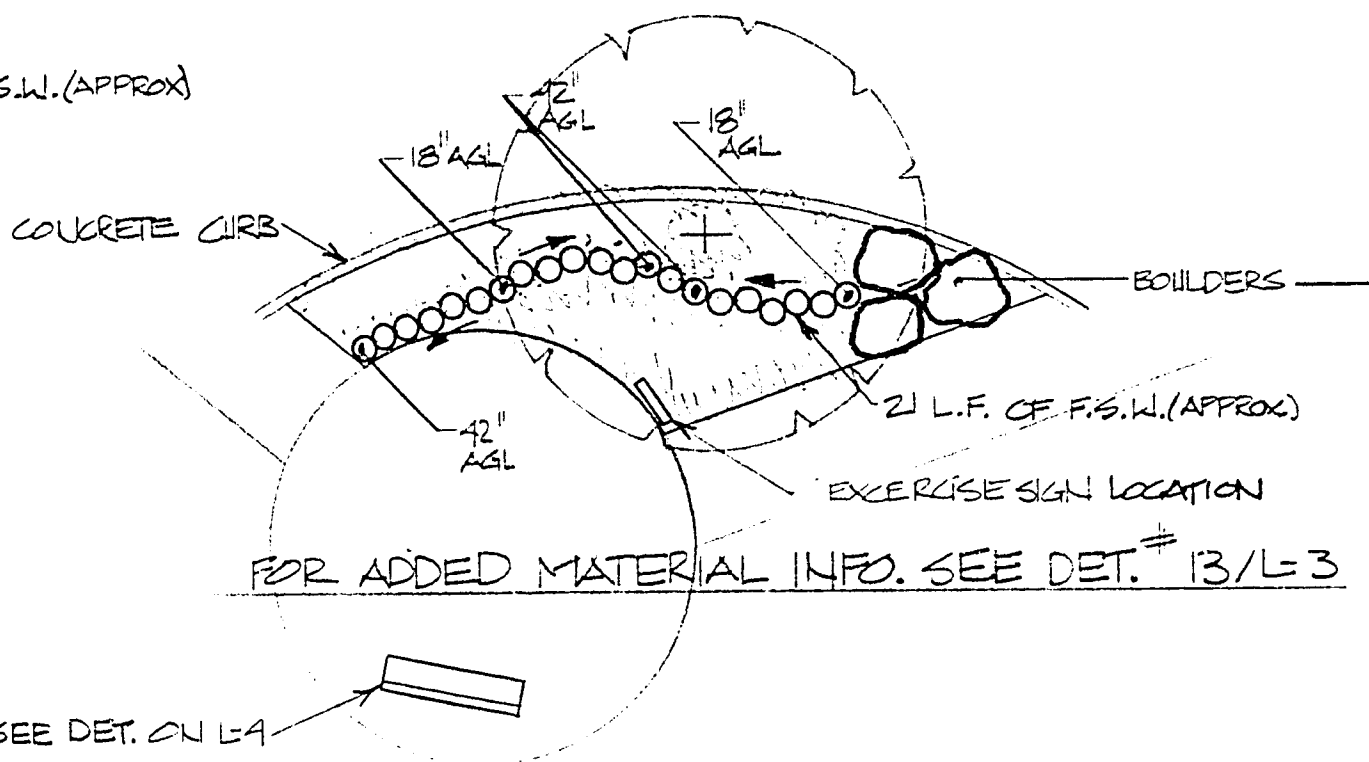


DETAIL 15
 PARCOURSE - EXERCISE STATION # 15 -
 OR VITACOURSE - STATION # 17

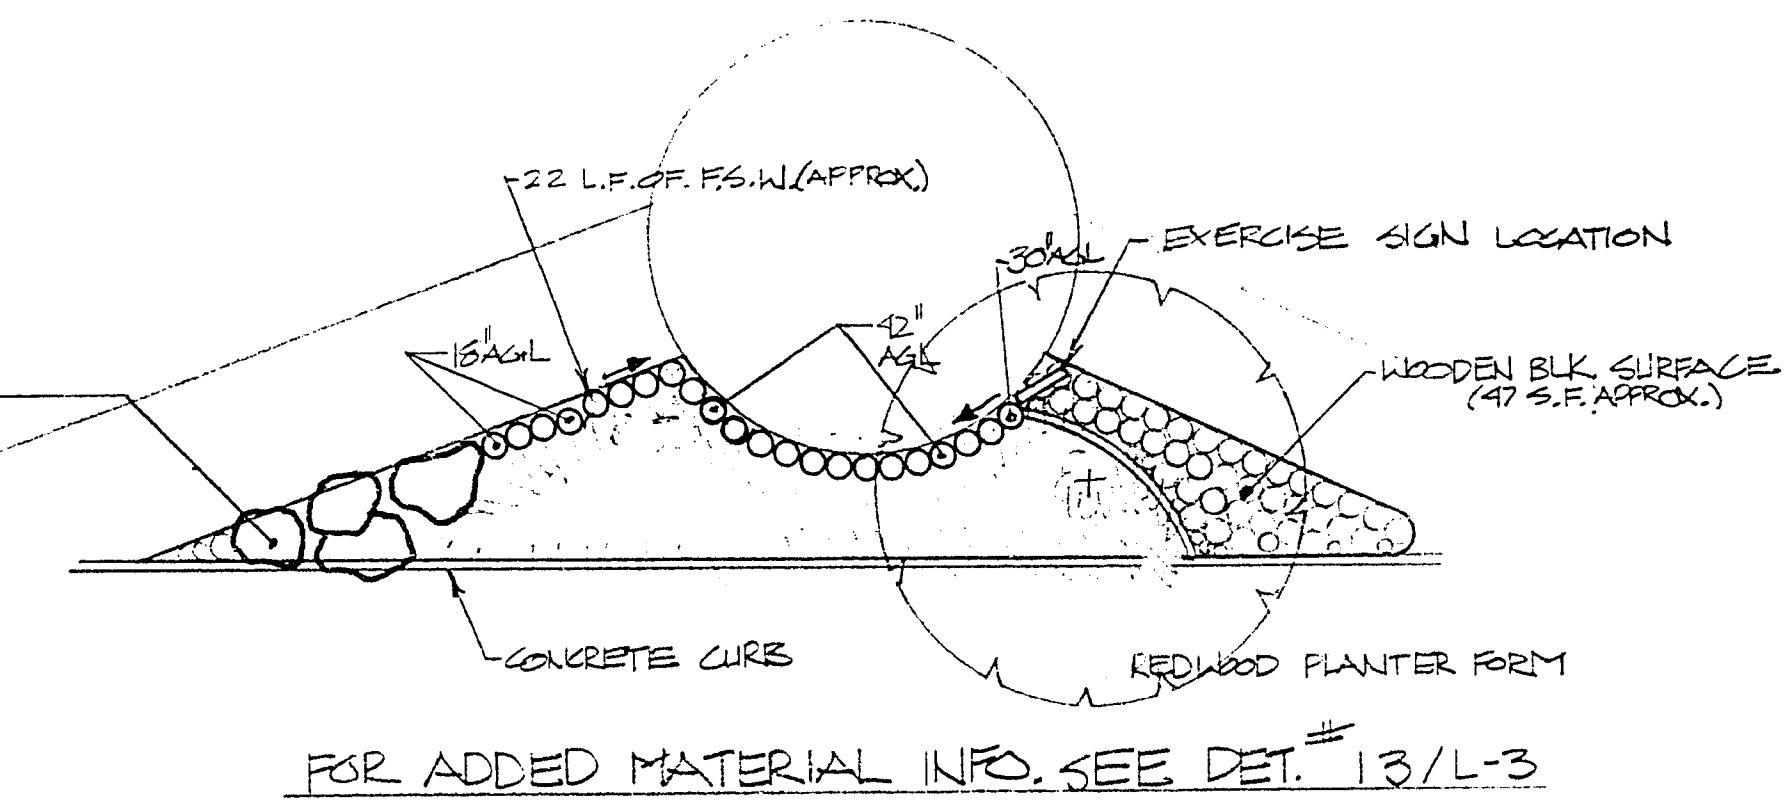


DETAIL 16
 PARCOURSE - EXERCISE STATION # 16 -
 OR VITACOURSE - STATION # 18

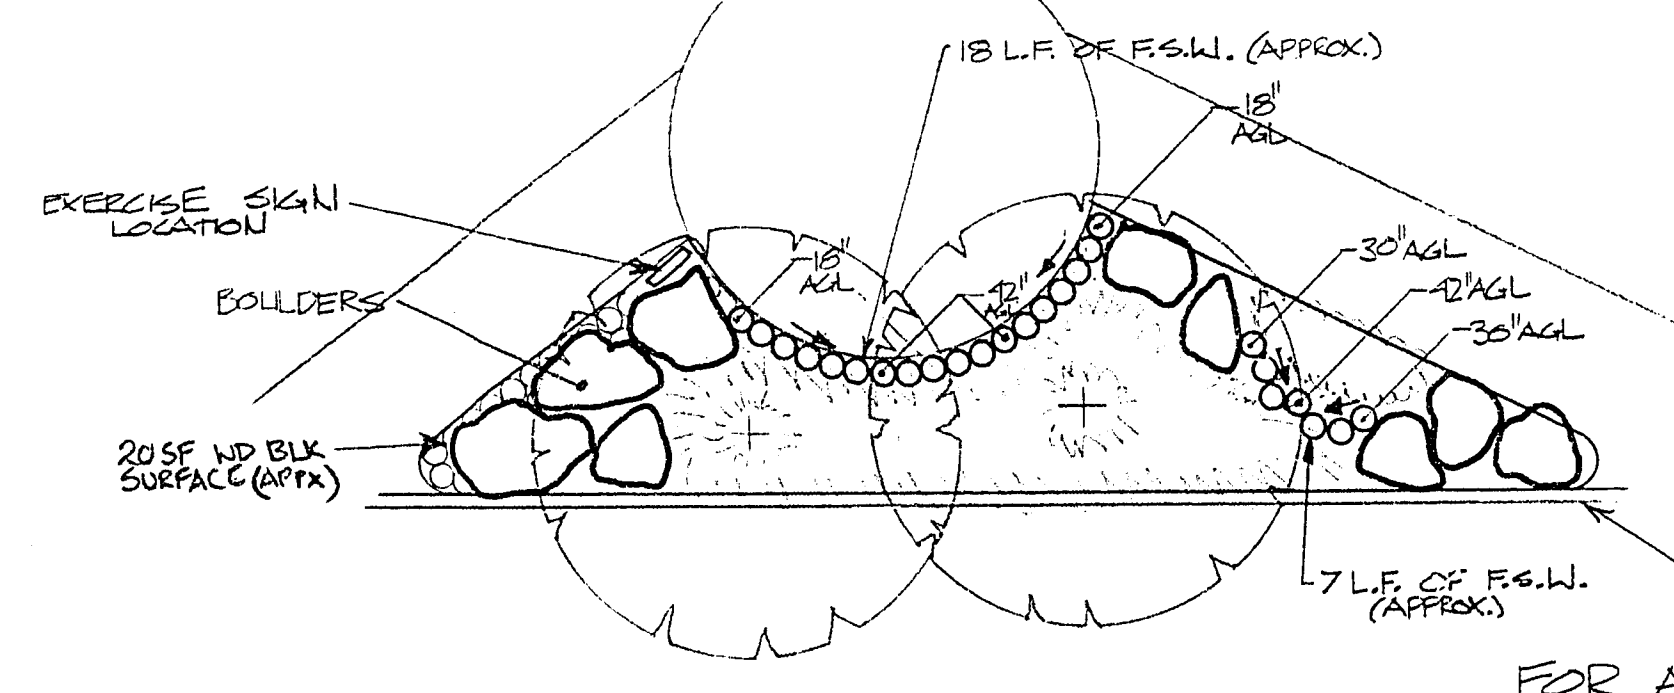

DETAIL 17
 PARCOURSE - EXERCISE STATION # 17 -
 OR VITACOURSE - STATION # 19

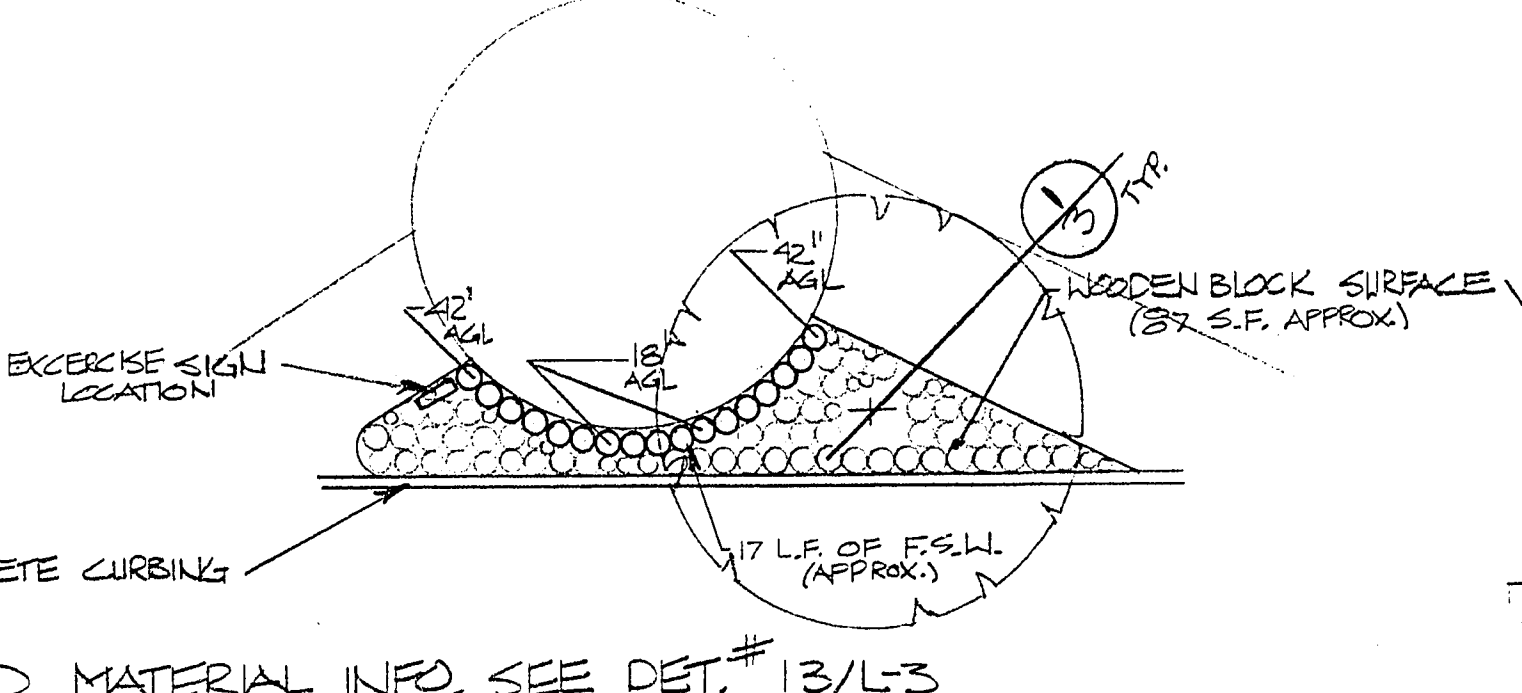

DETAIL 18
 PARCOURSE - EXERCISE STATION # 18 -
 OR VITACOURSE - STATION # 20

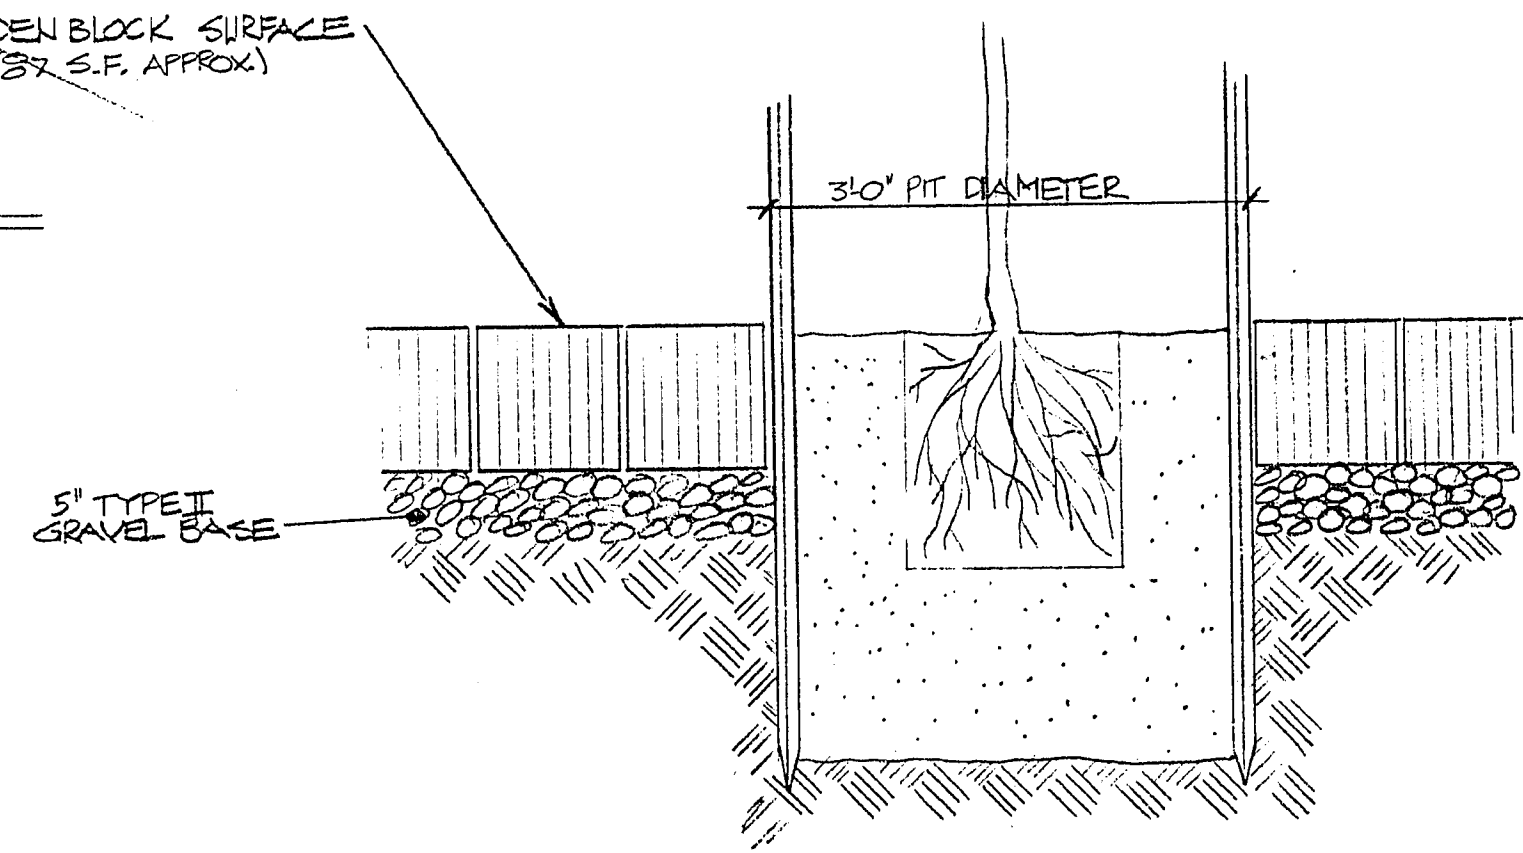

FOR PLANTING PIT DET. SEE SHEET # L1

JOGGING COURSE ISLAND DETAILS
 SCALE: 1/8" = 1'-0"

ABBREVIATIONS
 AGL = ABOVE GROUND LEVEL
 S. F. = SQUARE FEET
 L. F. = LINEAR FEET
 F.S.W. = FREE-STANDING WALL

CONTRACT
 DRAWING
 JUL 27 1979

NOTES

PLANTING
 FOR PLANTING TYPES & LOCATIONS SEE PLANTING PLAN.

UTILITY POLE RETAINING & FREE-STANDING WALLS
 1. ALL WALLS TO BE CONSTRUCTED FROM 12" Ø MIN. TIMBER UTILITY POLE SECTIONS.
 2. DIMENSIONS GIVEN ON DRAWING ARE FROM GROUND LEVEL (G.L.) TO TOP OF WALL (TW) AT THAT POINT.
 3. WALL HEIGHT INCLINES & DECLINES IN STAGES OF 4". ARROWS ON DRAWING POINT IN THE DIRECTION OF INCLINATION.
 EXAMPLE: 18' AGL, 12' AGL, 12' AGL, 18' AGL

1. FREE-STANDING WALL POLE SECTIONS ARE TO HAVE A 50% FOUNDATION. EXAMPLE: A 30' POLE IS TO HAVE A 15' FOUNDATION MAKING THE TOTAL LENGTH OF THAT POLE 45'.
 2. RETAINING WALL POLE SECTIONS ARE TO HAVE A 75% FOUNDATION. EXAMPLE: A 30' POLE IS TO HAVE A 22 1/2' FOUNDATION MAKING THE TOTAL LENGTH OF THAT POLE 52 1/2'.
 3. ALL TIMBER PLACED BELOW GROUND LEVEL IS TO BE TREATED WITH CREOSOTE TO 4" ABOVE GROUND LEVEL (AGL).
 4. ALL POLES TO HAVE NAILS & LARGE SPLINTERS REMOVED. THE TOPS OF WALLS TO BE PENCIL ROUNDED.

EXERCISE SIGNS
 PARCOURSE SIGN DIMENSIONS - 12" x 32". SIGNS TO BE FIXED TO A 18' RYND. BASKING W/ A 4" x 4" TIMBER FRAME AS DESCRIBED IN MFG. SPECS. THE FIGS. TO BE SET IN (2) - 12" Ø CONC. VITACOURSE SIGN DIMENSIONS - 12" x 24". TO BE SET IN TIMBER FRAME AS SUPPLIED BY MFG. & PROTECTED BY 16" LEXAN AS DESCRIBED IN MFG. SPECS. THE FIGS. TO BE SET IN (2) - 12" Ø CONC.

DIRECTIONAL MARKERS FOR BOTH COURSES TO BE SET OUT ON SITE BY FIXING TO FREE-STANDING WALLS