


756


PLAN
 PROJECT NO. 108-106
 SHEET NO. 7 OF 7
 DATE 8-2-7

P 61

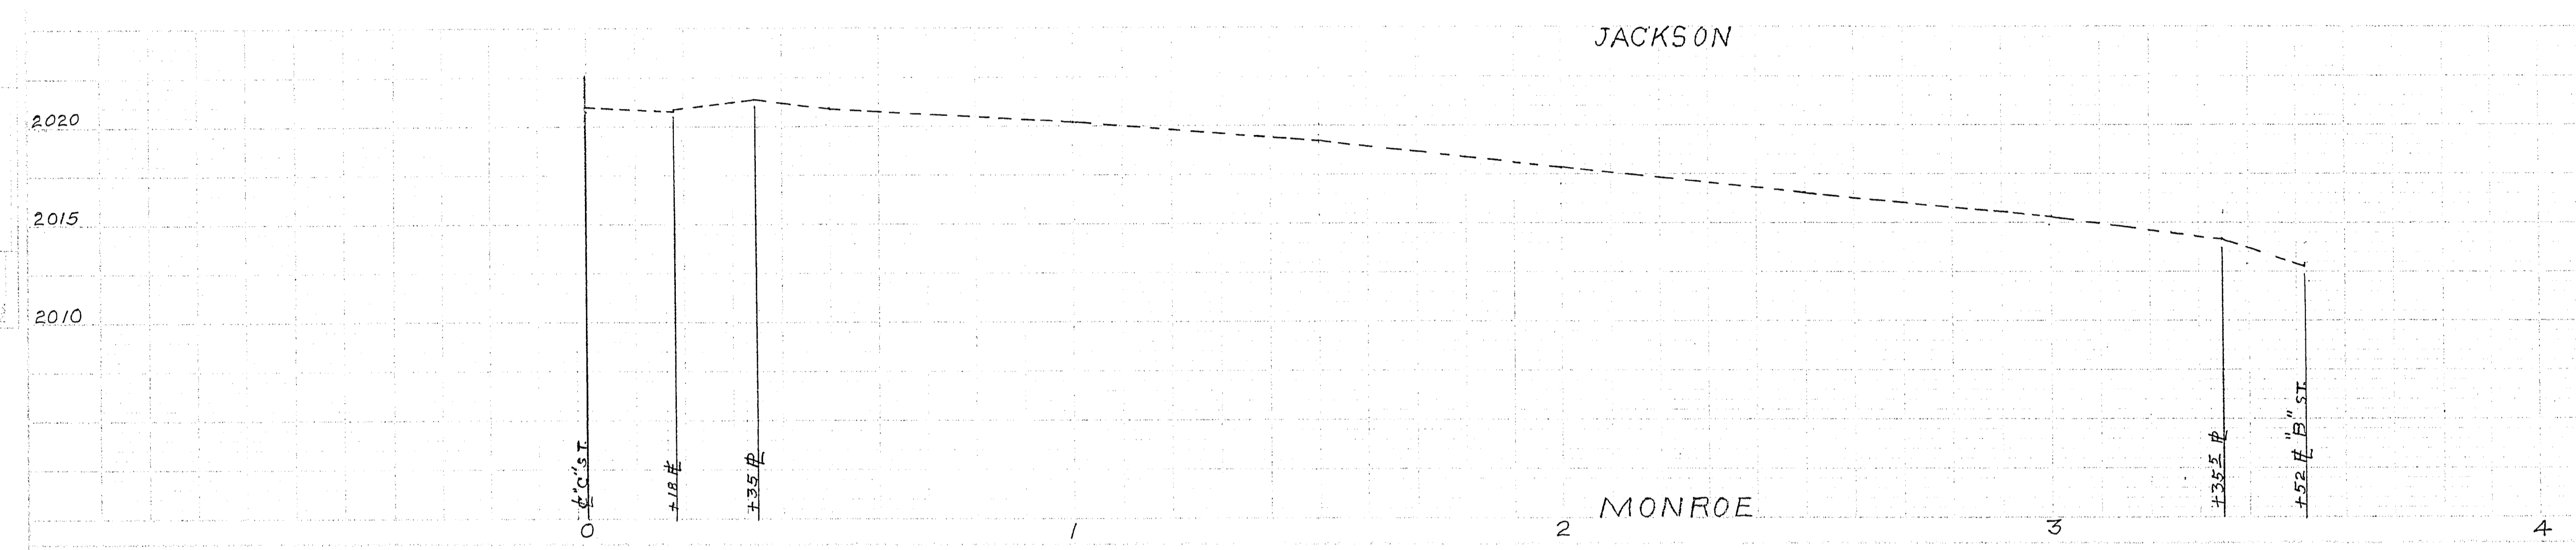

PROJECT NO. 108-106
 SHEET NO. 7 OF 7
 DATE 8-2-7
 DRAWN BY N. RIGGS
 CHECKED BY
 APPROVED BY
 CITY ENGR.

P 61

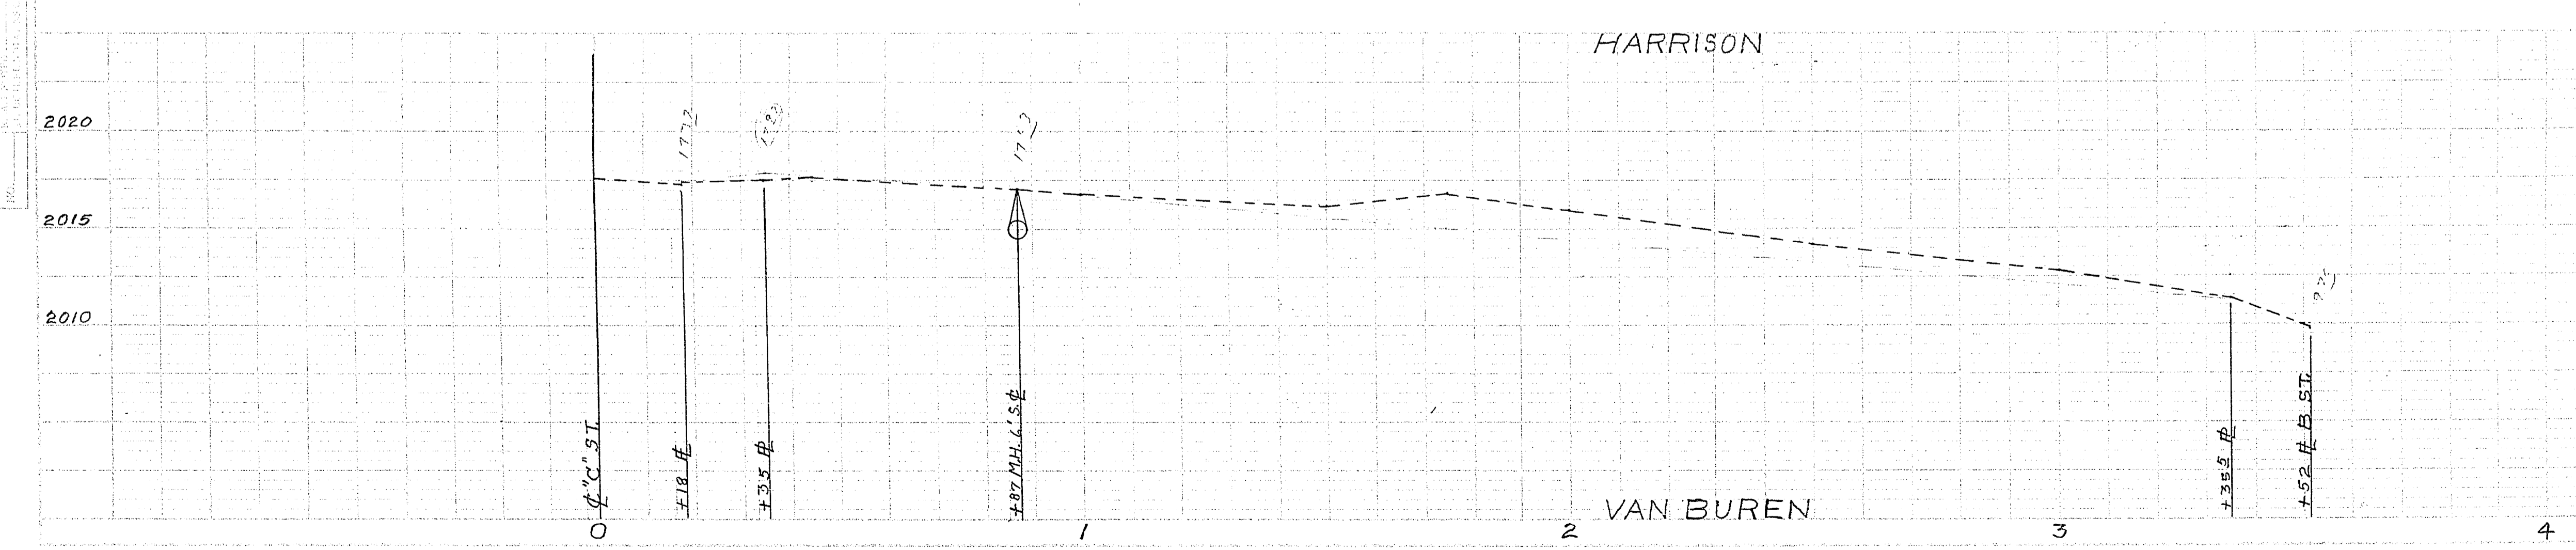

CITY OF LAS VEGAS, NEVADA ENGINEERING DEPT.		
ALLEYS BETWEEN "B" & "C" STS., HARRISON & MONROE AVE.		
DESIGNED BY	DATE	SCALE 1"=3' VERT. 1"=20' H.
DRAWN BY N. RIGGS	8-2-7	FIELD BOOK NO. 35-13 X
CHECKED BY		WORK ORDER NO. 351-0-10
APPROVED BY		DRAWING NO.
CITY ENGR.		108-V106