
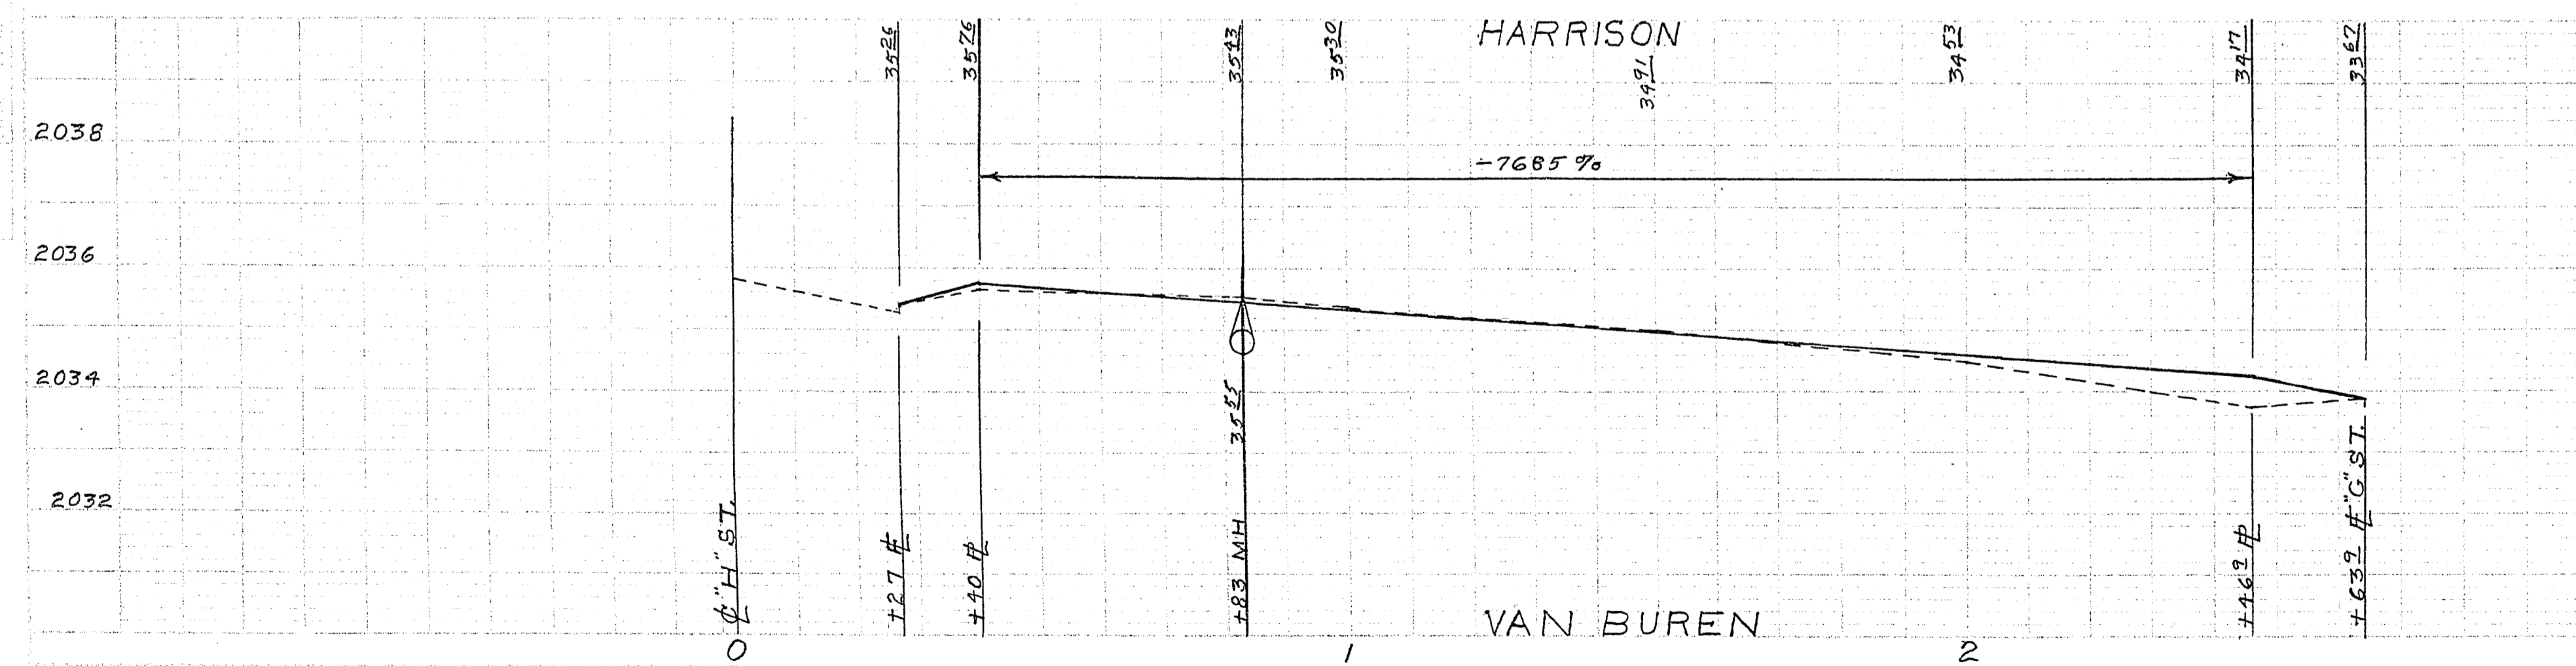


7-5-13

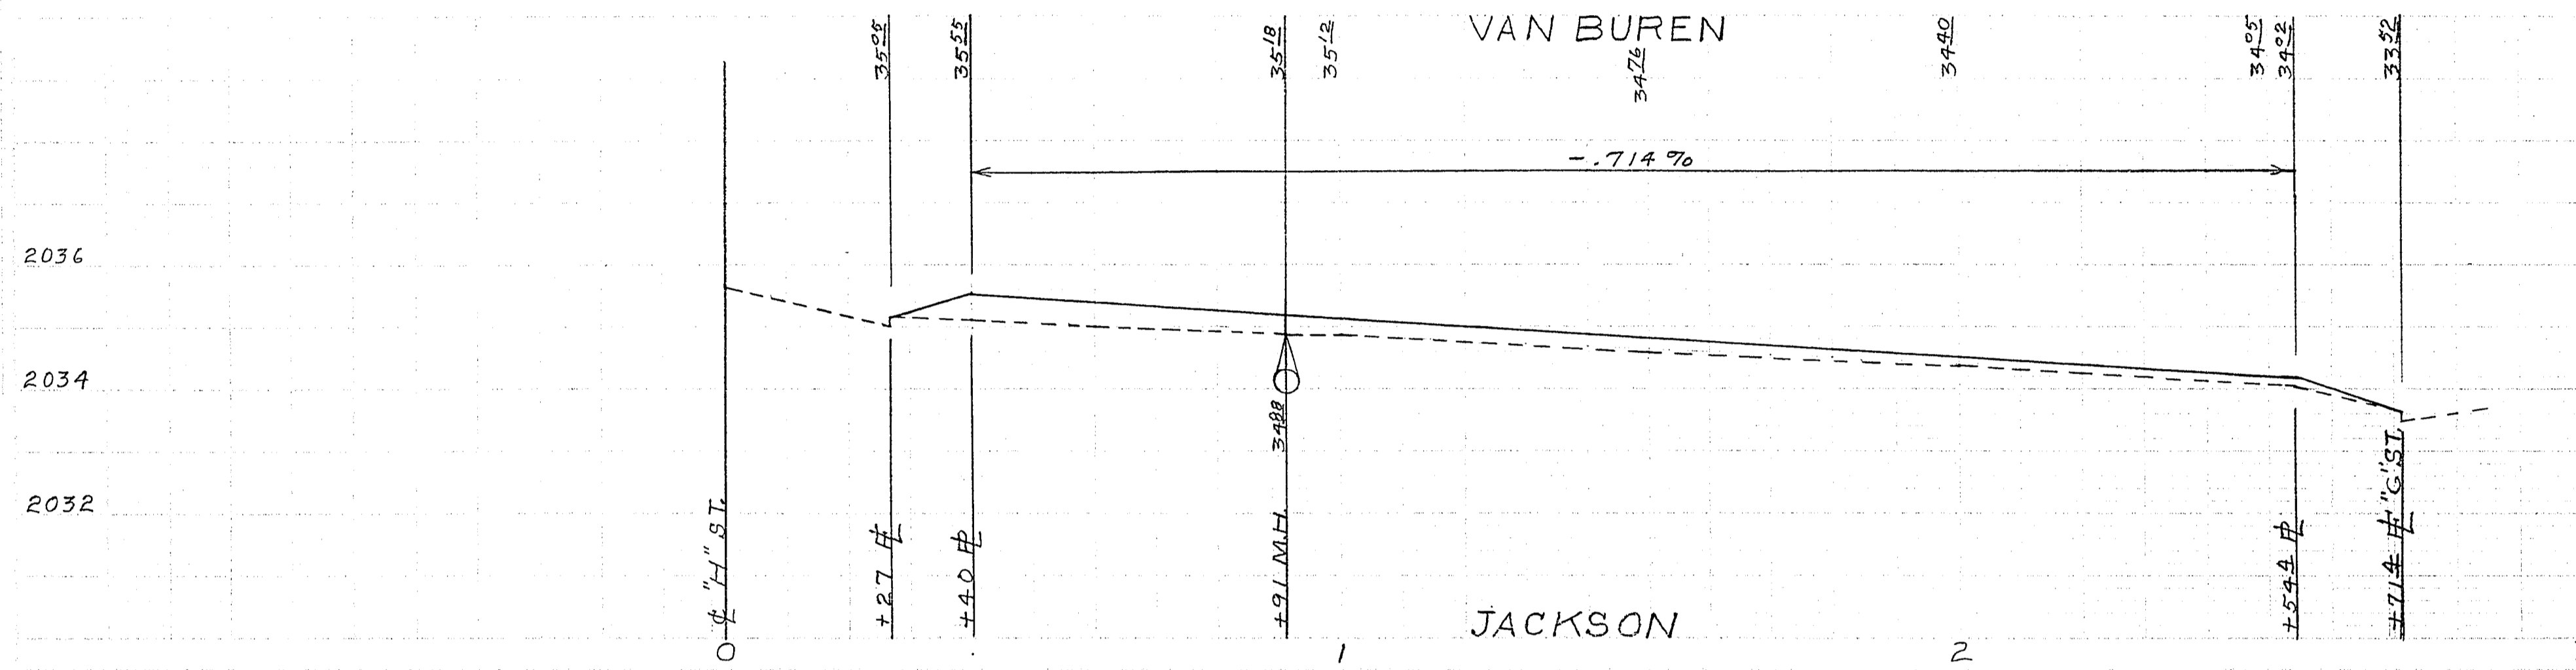

Monk Rice
 8-6-7

CITY OF LAS VEGAS, NEVADA ENGINEERING DEPT.			
ALLEYS BETWEEN "G" & "H" ST, HARRISON & JACKSON AVE.			
DESIGNED BY	N.T.R.	DATE	9-12-7
DRAWN BY	N.T.R.	SCALE	1" = 20'
CHECKED BY		FIELD BOOK NO.	55-132
APPROVED		WORK ORDER NO.	837-0-10
CITY ENGR.		DRAWING NO.	108-V 101

SHEET 2 OF 7 SHEETS
 Alleys between Harrison & Jackson
 & Van Buren from G St.