



254

2040
2038
2036
2034

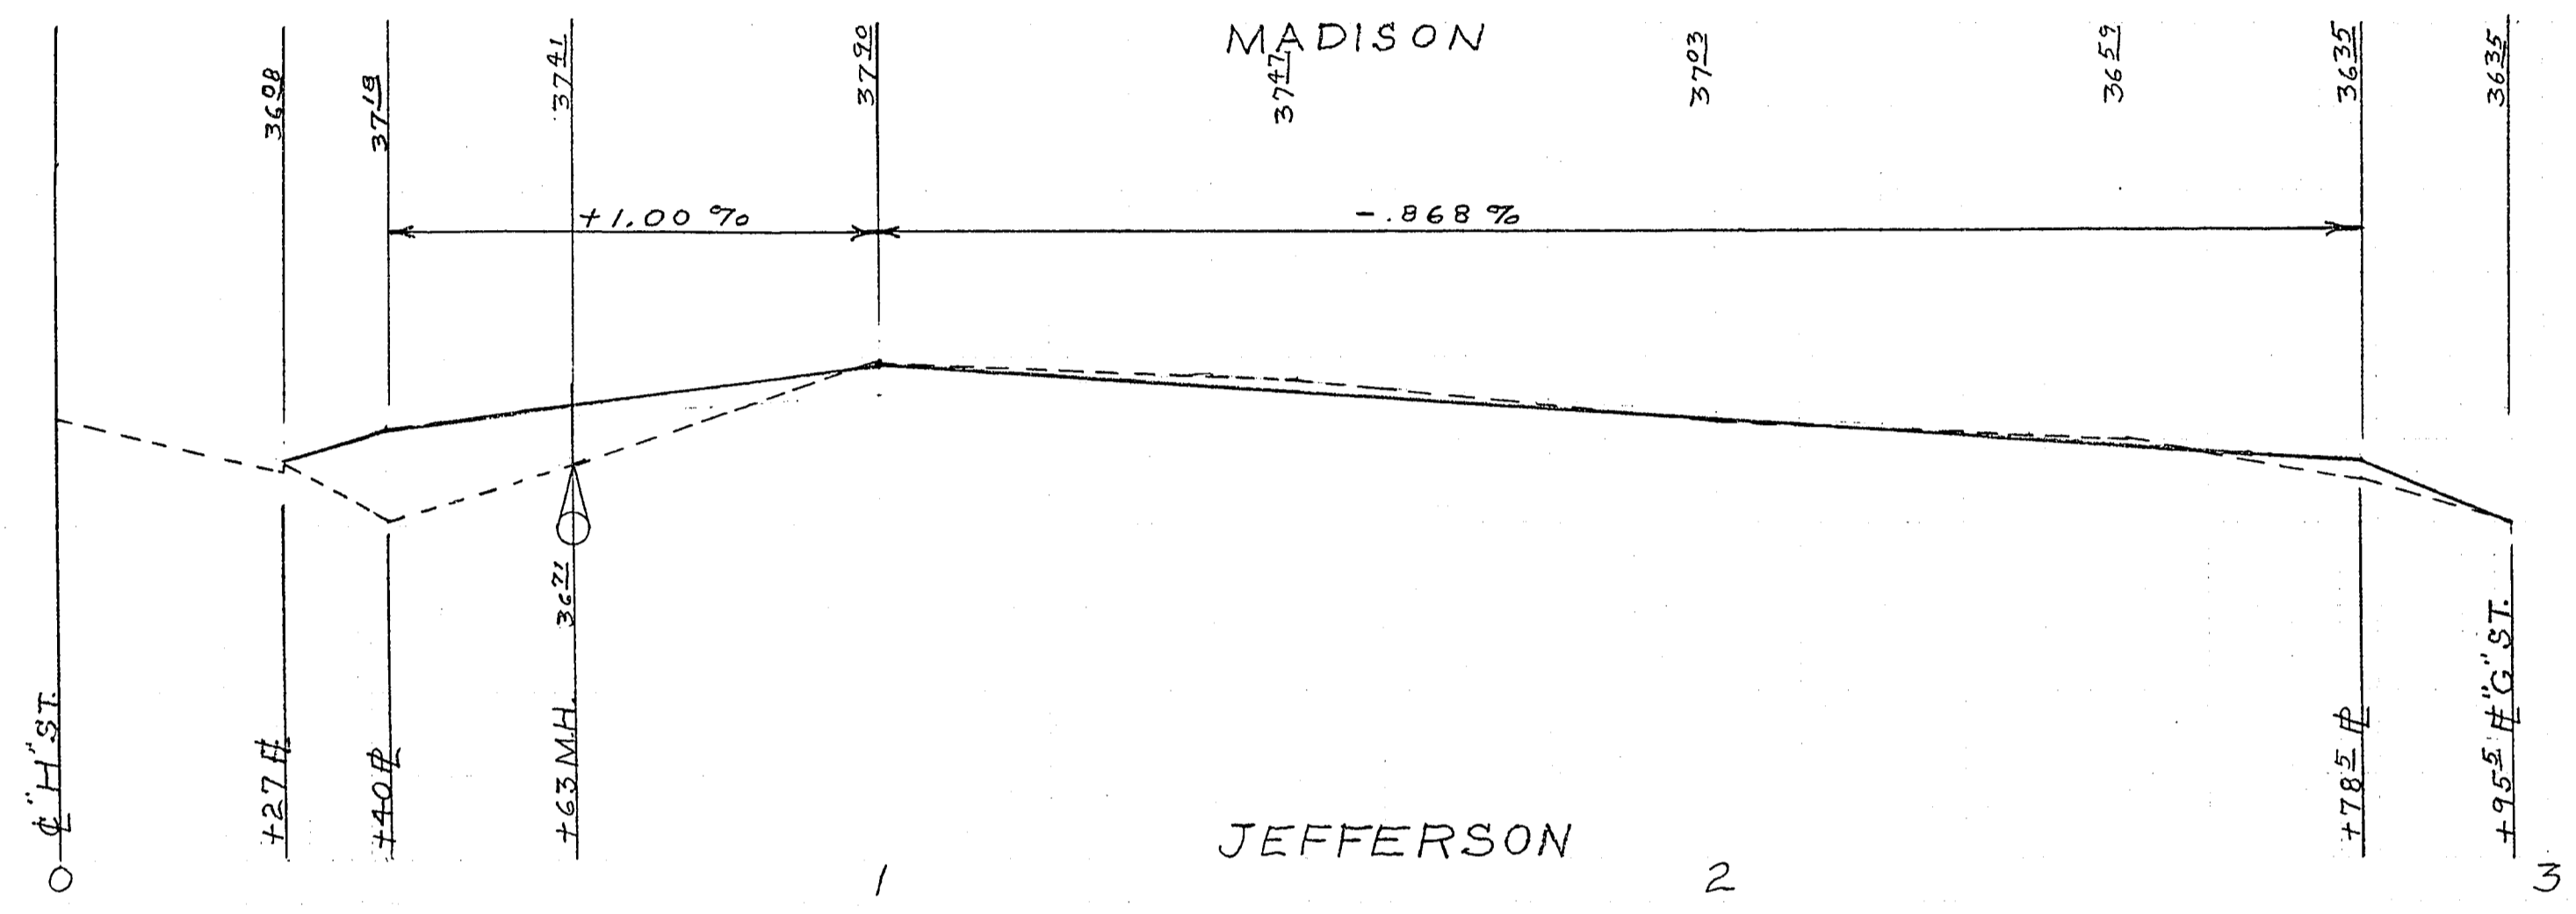

2036
2034
2032

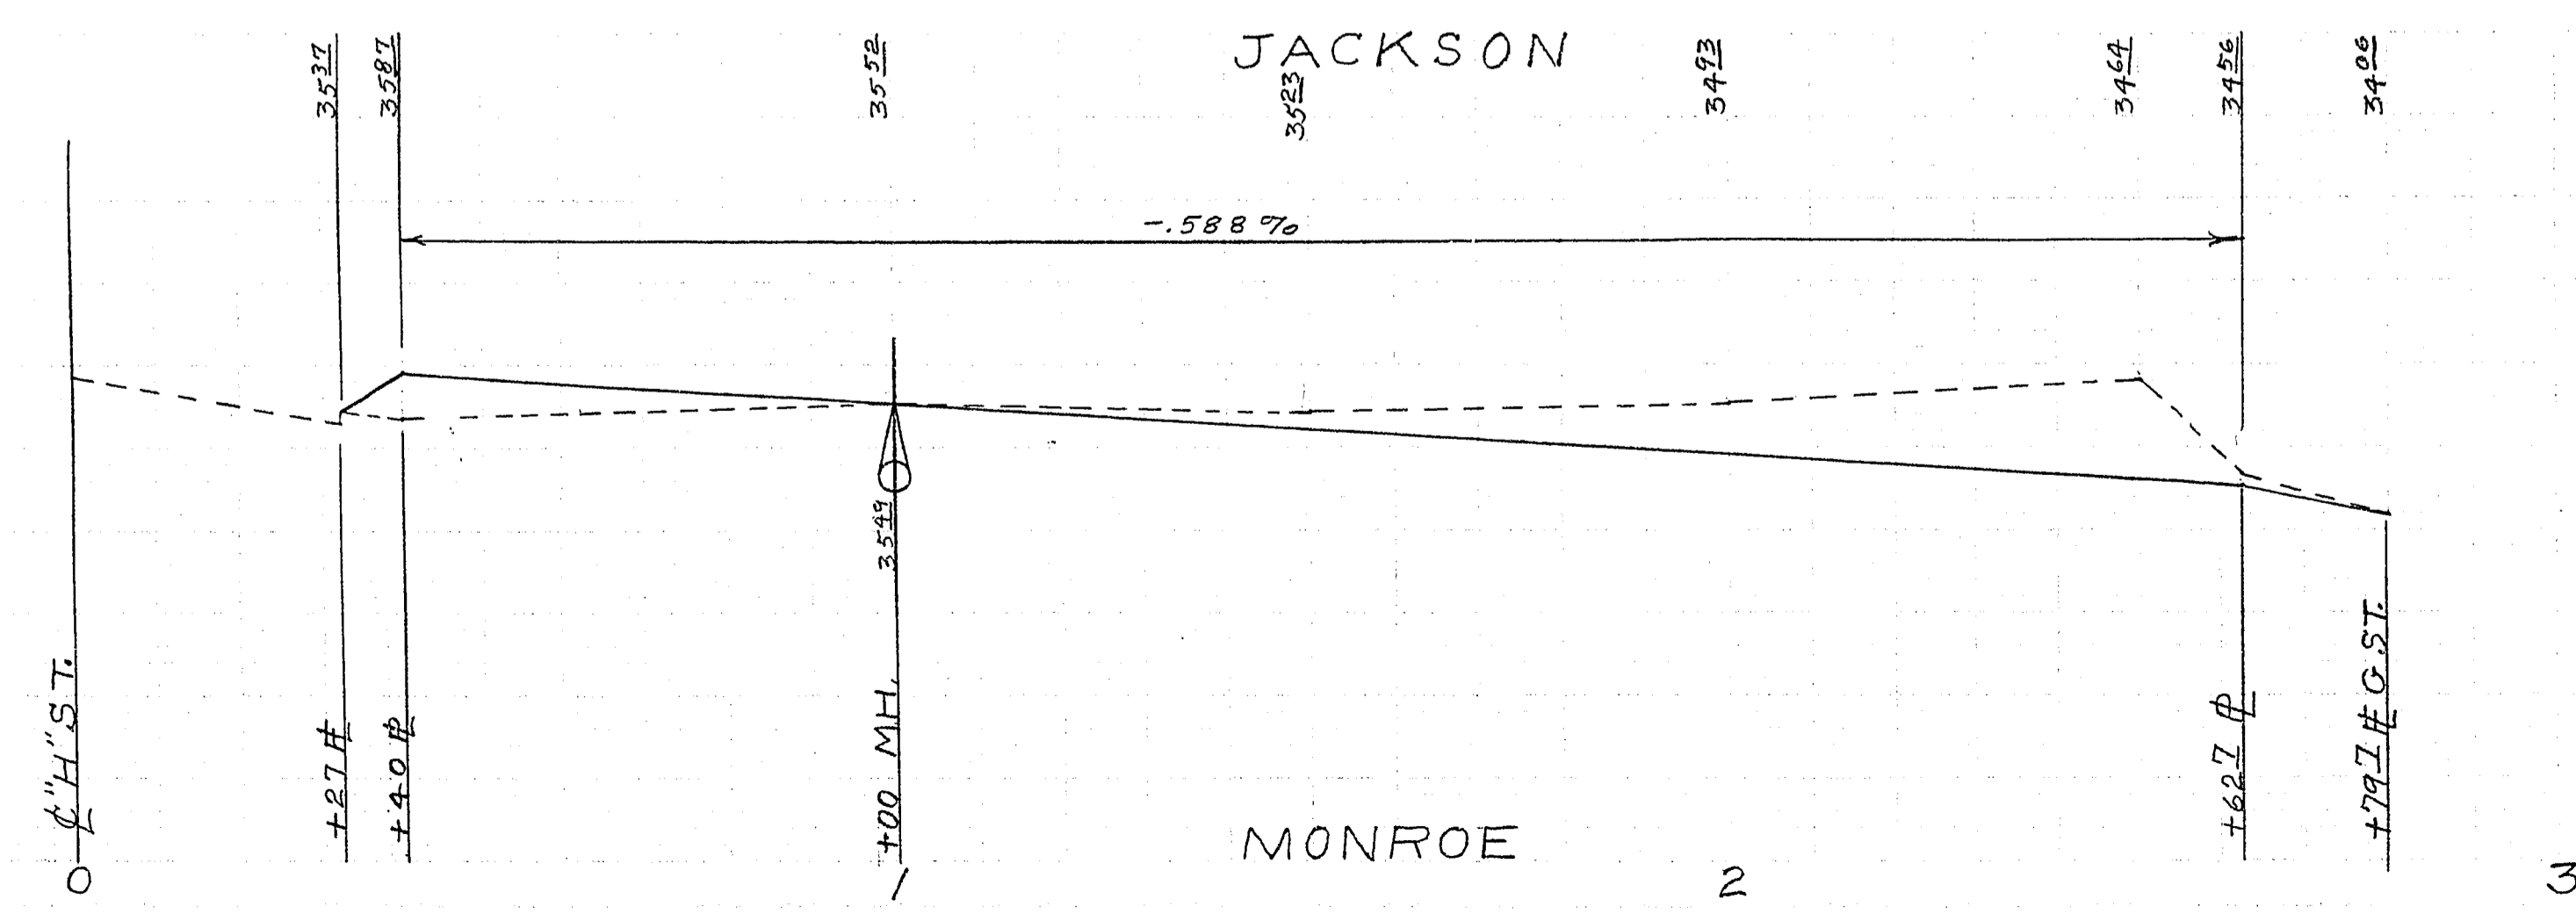

CITY OF LAS VEGAS, NEVADA ENGINEERING DEPT.			
ALLEYS BETWEEN G & H ST, JEFFERSON & JACKSON AVE.			
DESIGNED BY	N.T.R.	DATE	9/2/77
DRAWN BY	N.T.R.	SCALE	1" = 20' H & V, 1" = 2' V.
CHECKED BY		FIELD BOOK NO.	55-13 X
APPROVED		WORK ORDER NO.	851-0-10
CITY ENGR.		DRAWING NO.	108-V 100

SHEET 1 OF 7 SHEETS