

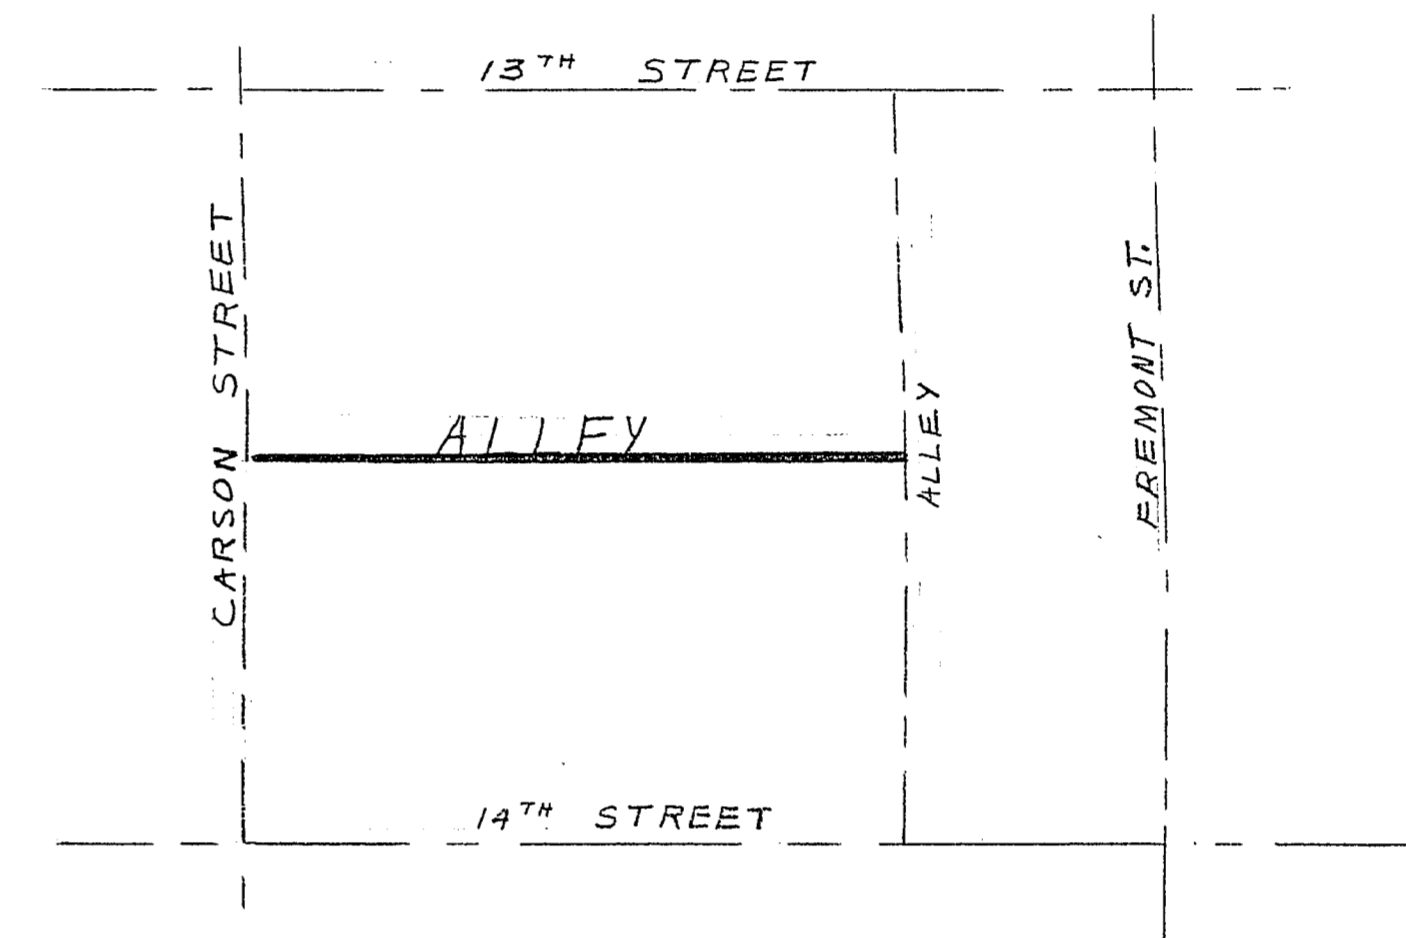


7538

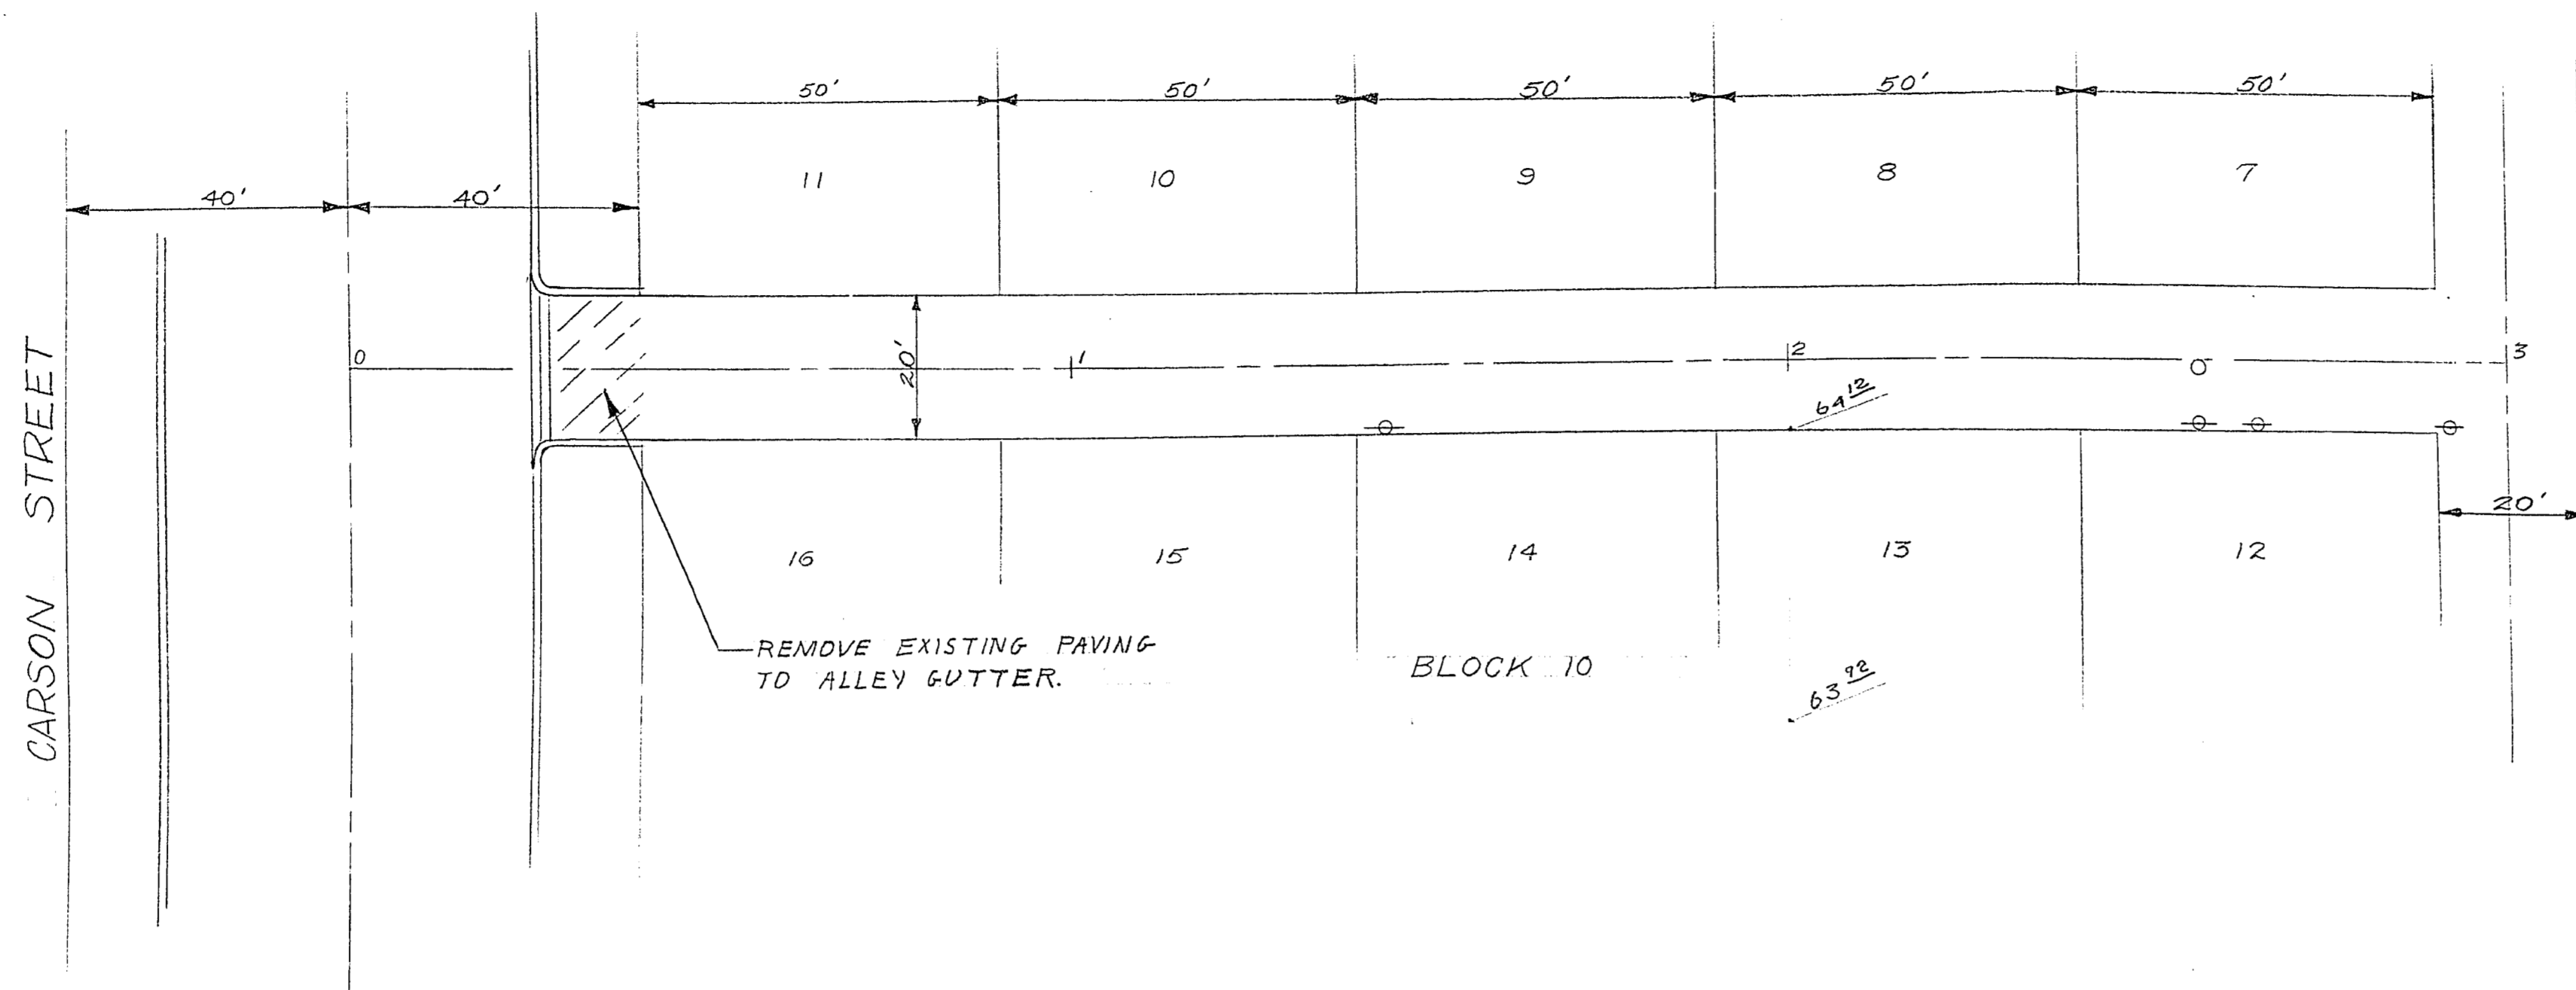

3/20/57
3/20/57
#-1-57
HARPER
HARPER
Rev. 1/57
55-23X

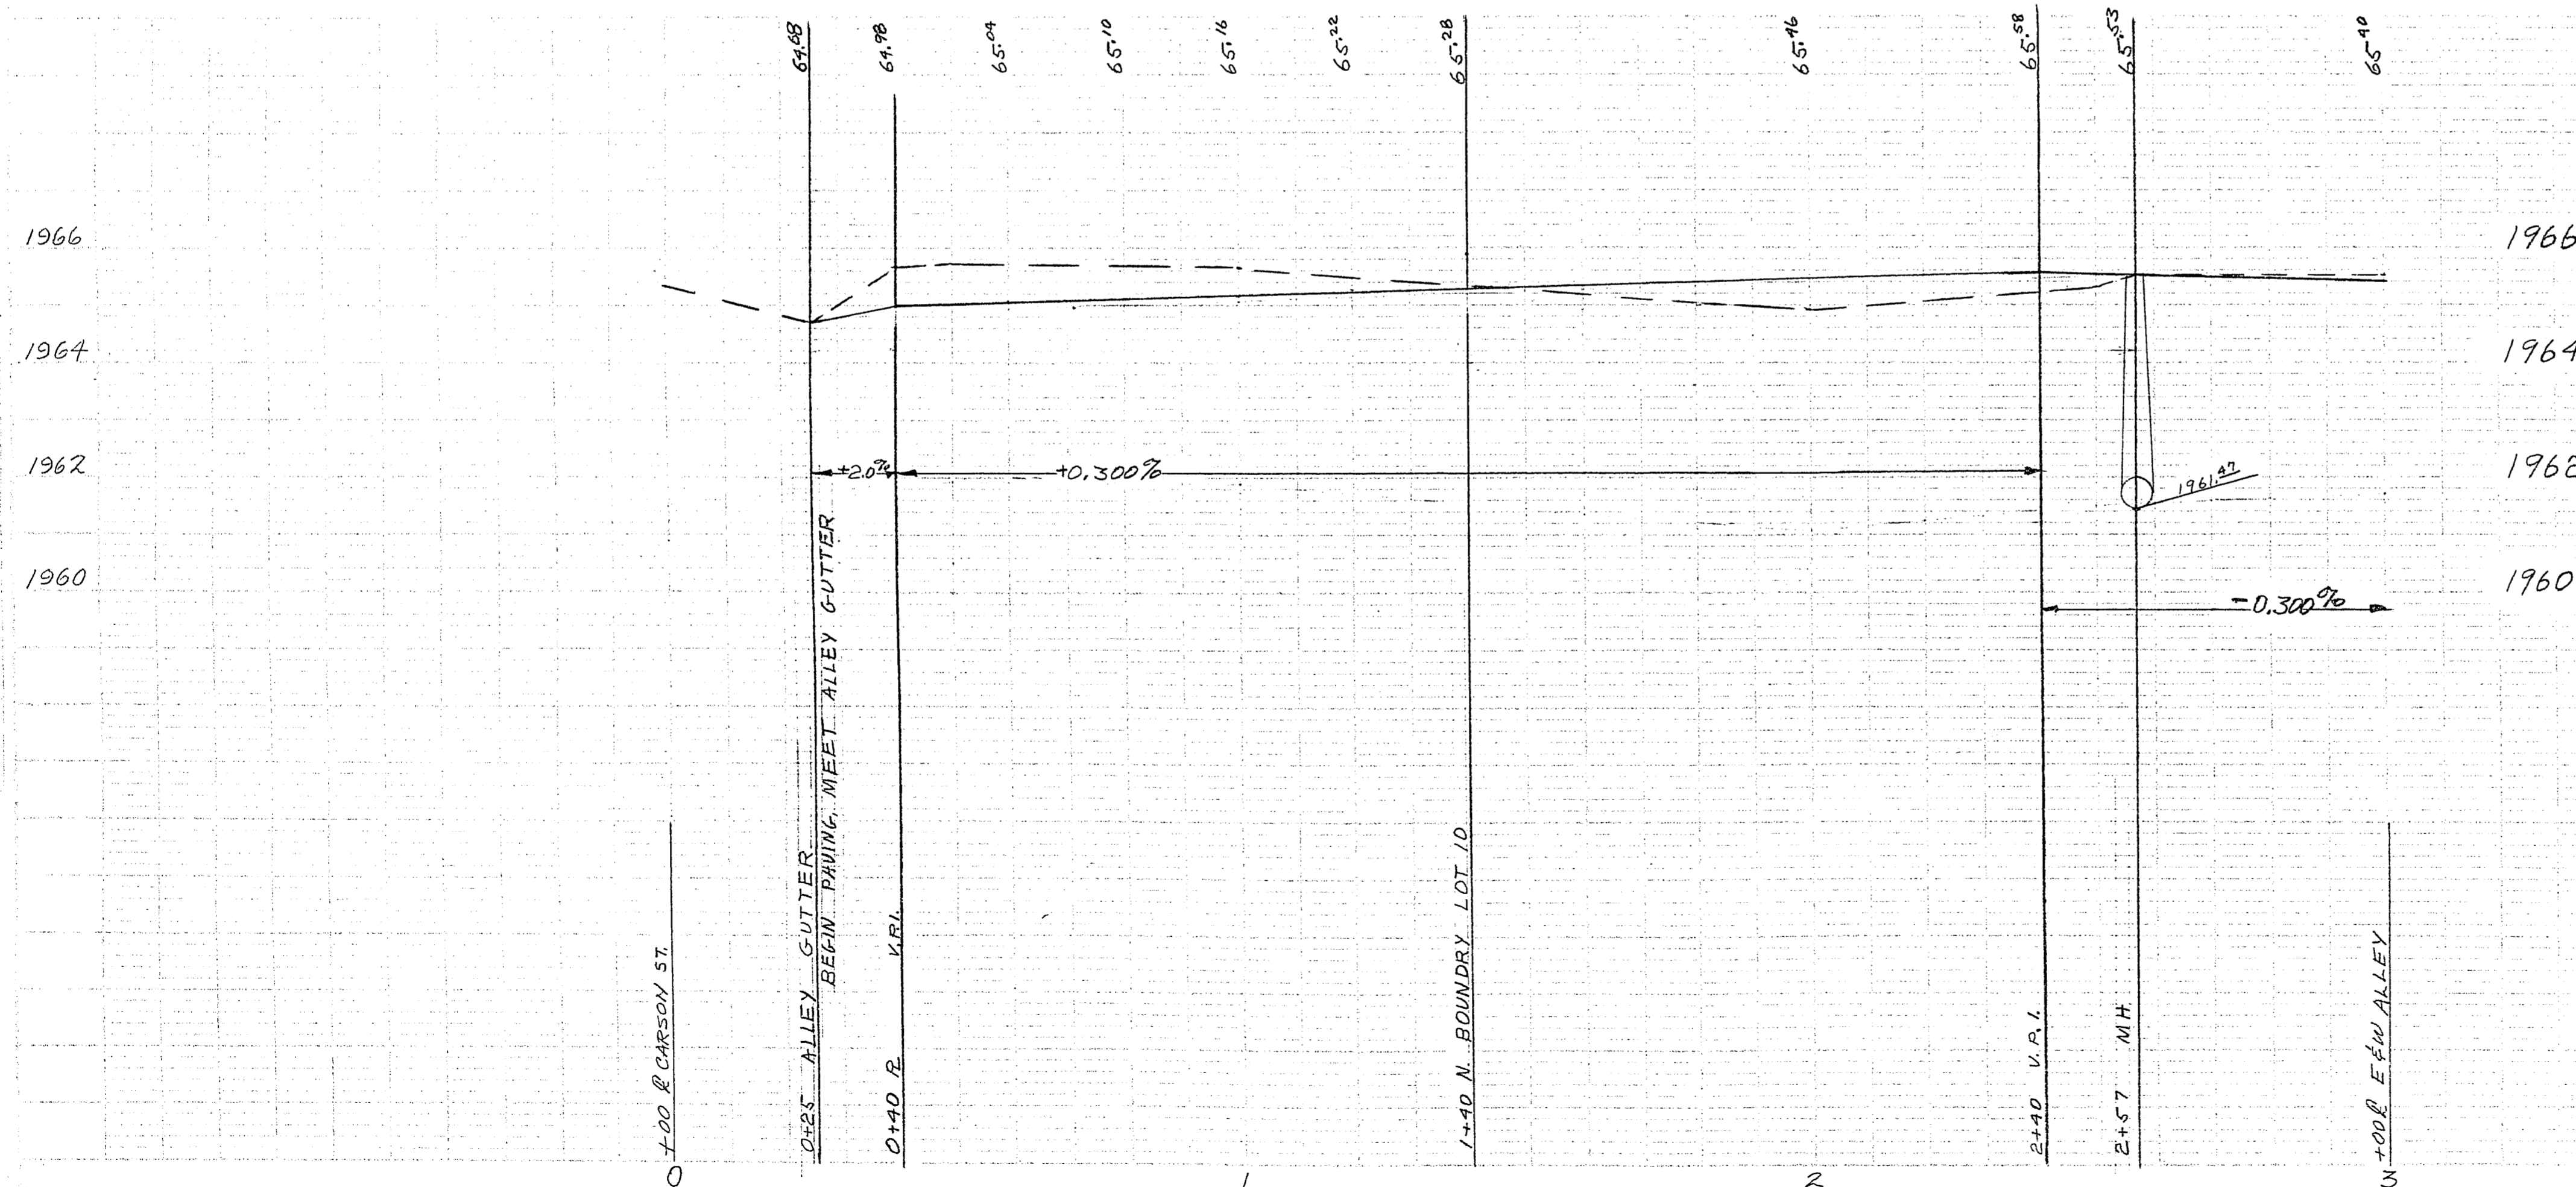

3/20/57
3/20/57
#-1-57
LEWIS
LEWIS
Rev. 1/57
55-23X

CITY OF LAS VEGAS, NEVADA ENGINEERING DEPT.		
ALLEY BETWEEN 13 TH & 14 TH NORTH OF CARSON		
DESIGNED BY BEV LEWIS	DATE 4/157	SCALE 1"=20' HOR. 1/2"=1' VER.
DRAWN BY HARPER & LEWIS	DATE 4/11/57	FIELD BOOK NO. 55-23X
CHECKED BY [Signature]	DATE 4/19/57	WORK ORDER NO. 1289
APPROVED CITY ENGR. [Signature]	DATE 4/16/57	DRAWING NO. 108-V79