
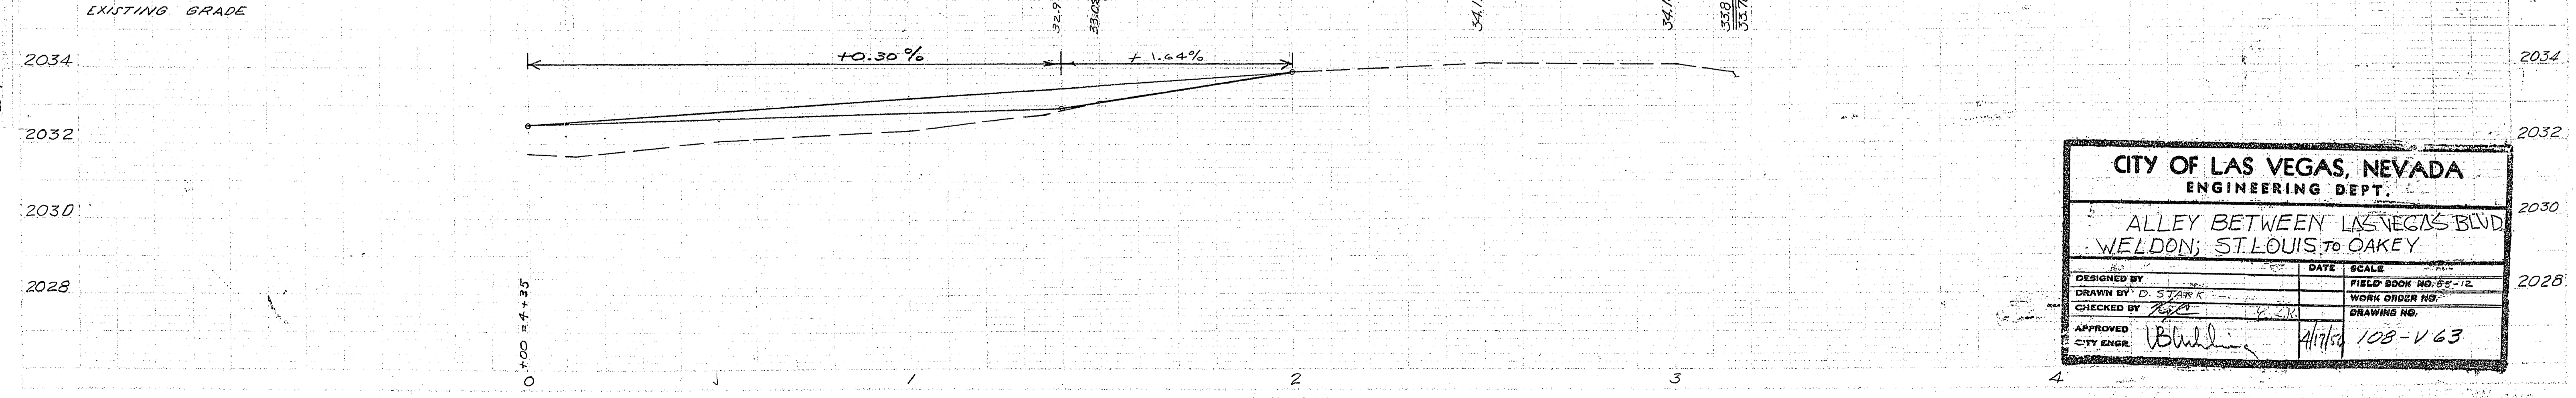
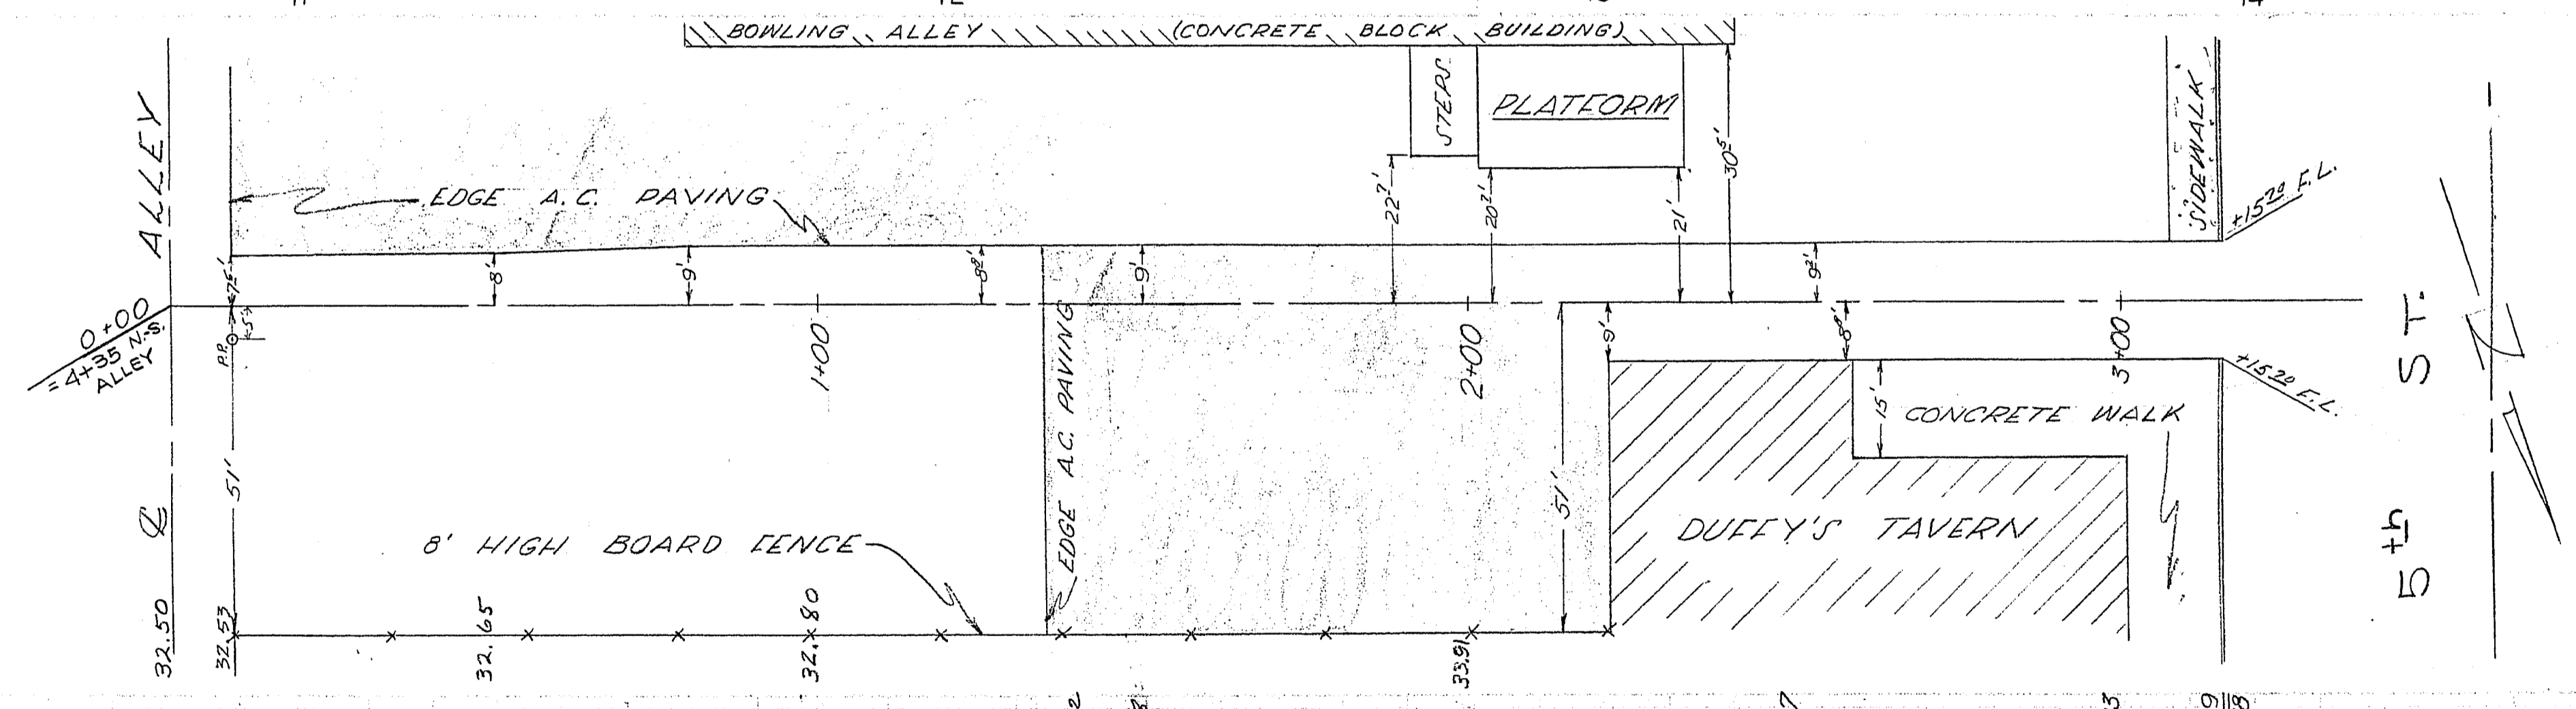
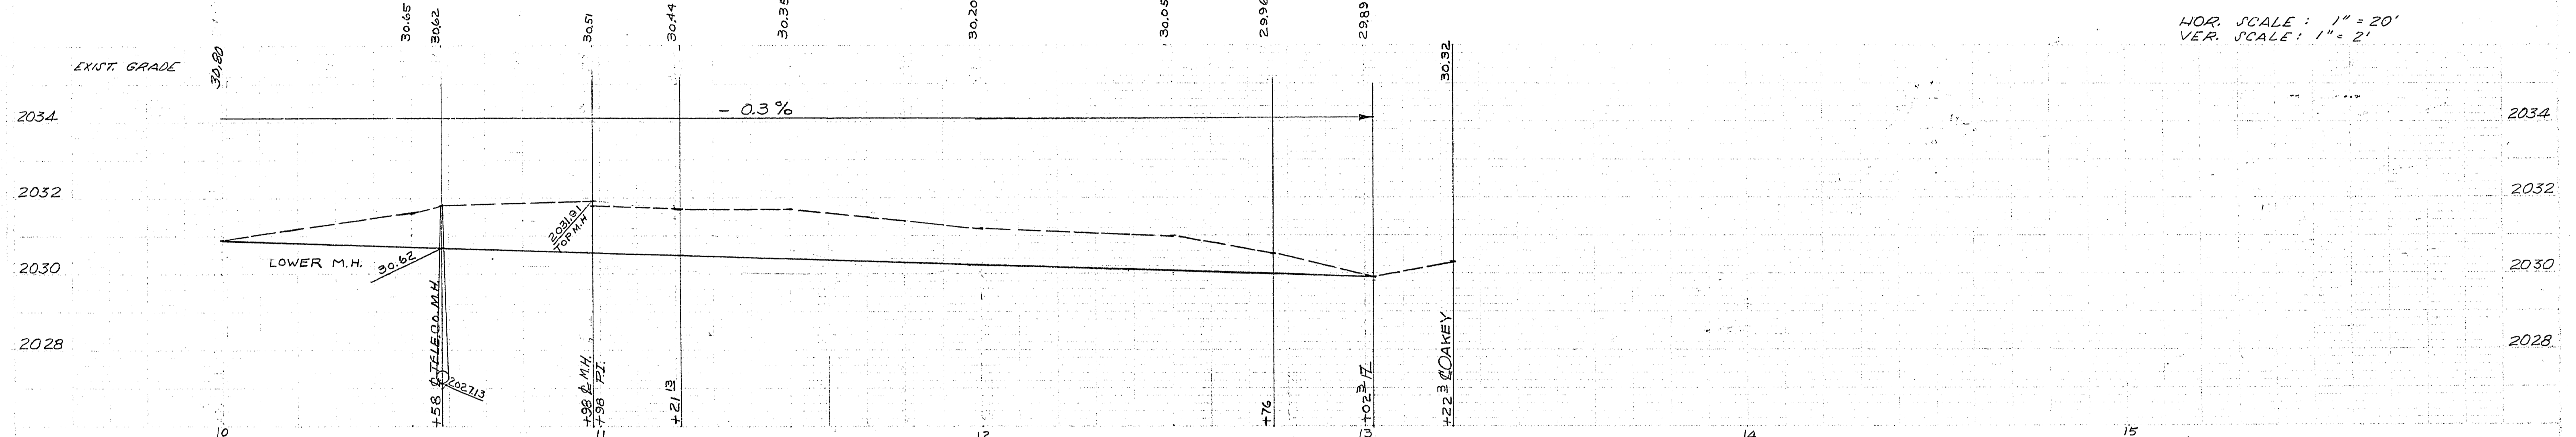


1554

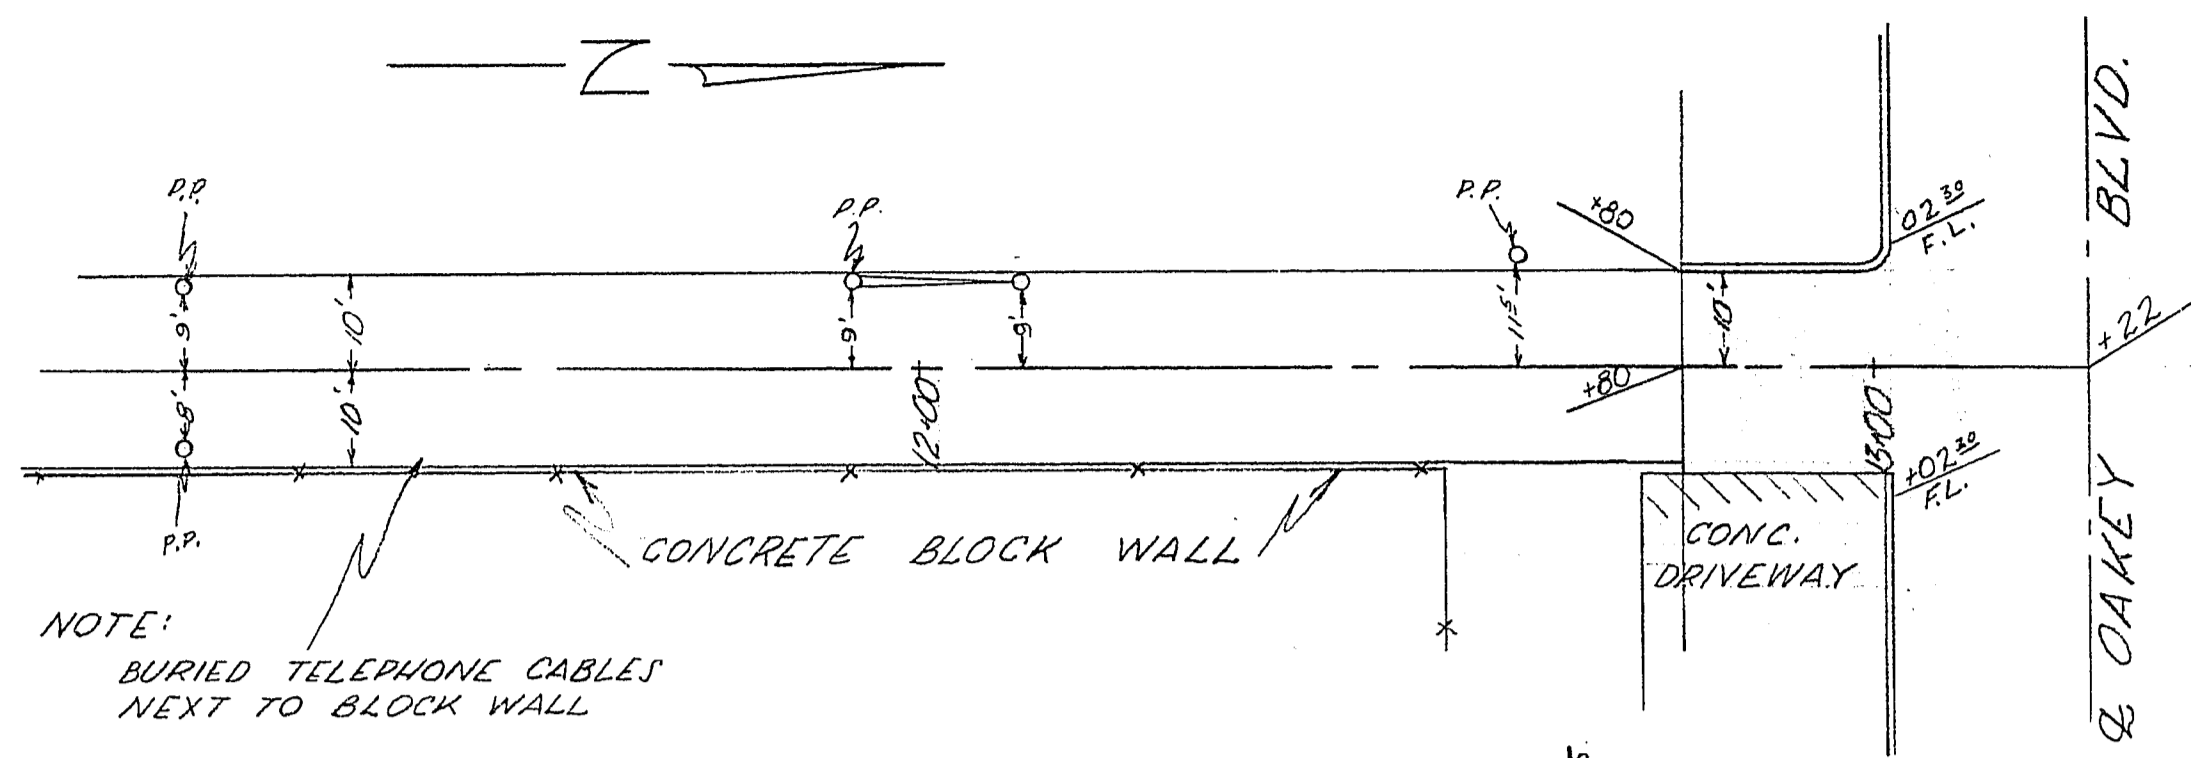

CITY OF LAS VEGAS, NEVADA			
ENGINEERING DEPT.			
ALLEY BETWEEN LAS VEGAS BLVD			
WELDON; ST. LOUIS TO OAKLEY			
DESIGNED BY	DATE	SCALE	FIELD BOOK NO. 55-12
DRAWN BY D. STARK			WORK ORDER NO.
CHECKED BY [Signature]			DRAWING NO.
APPROVED [Signature]	[Signature]	108-V63	