
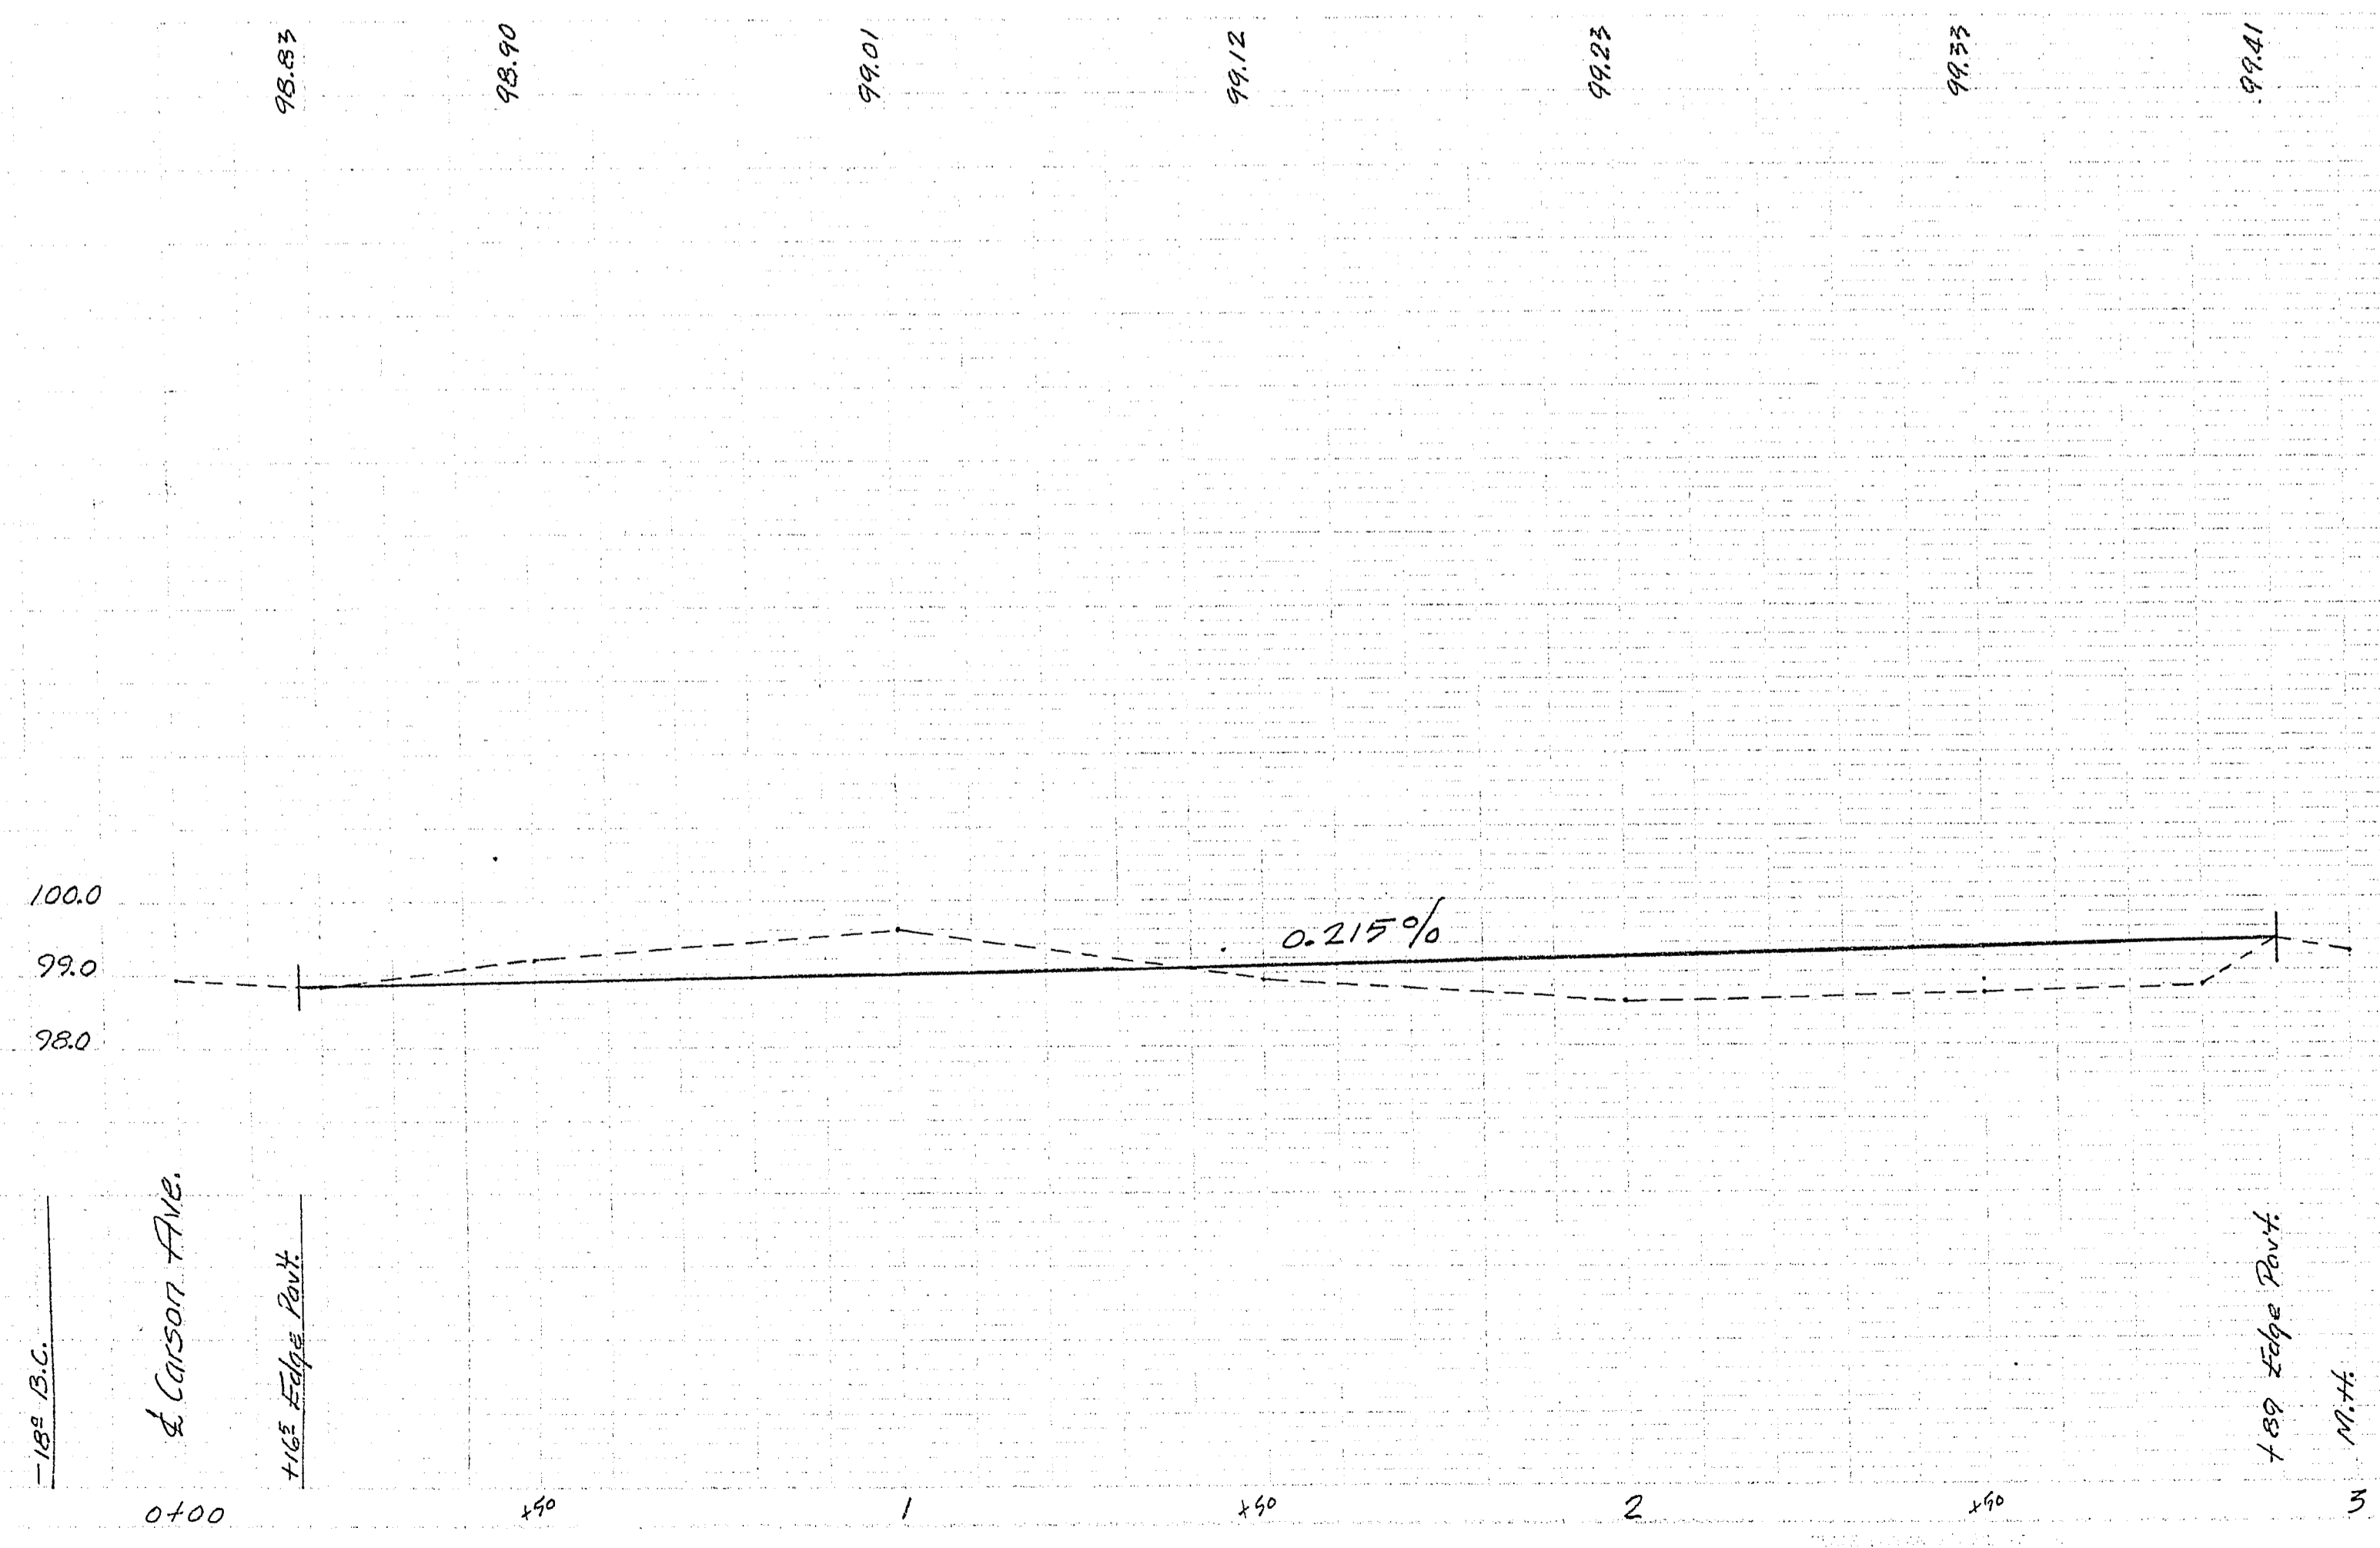
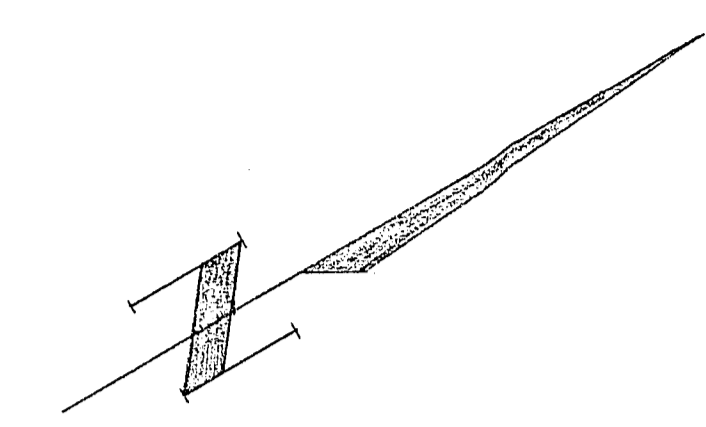


2-5-57

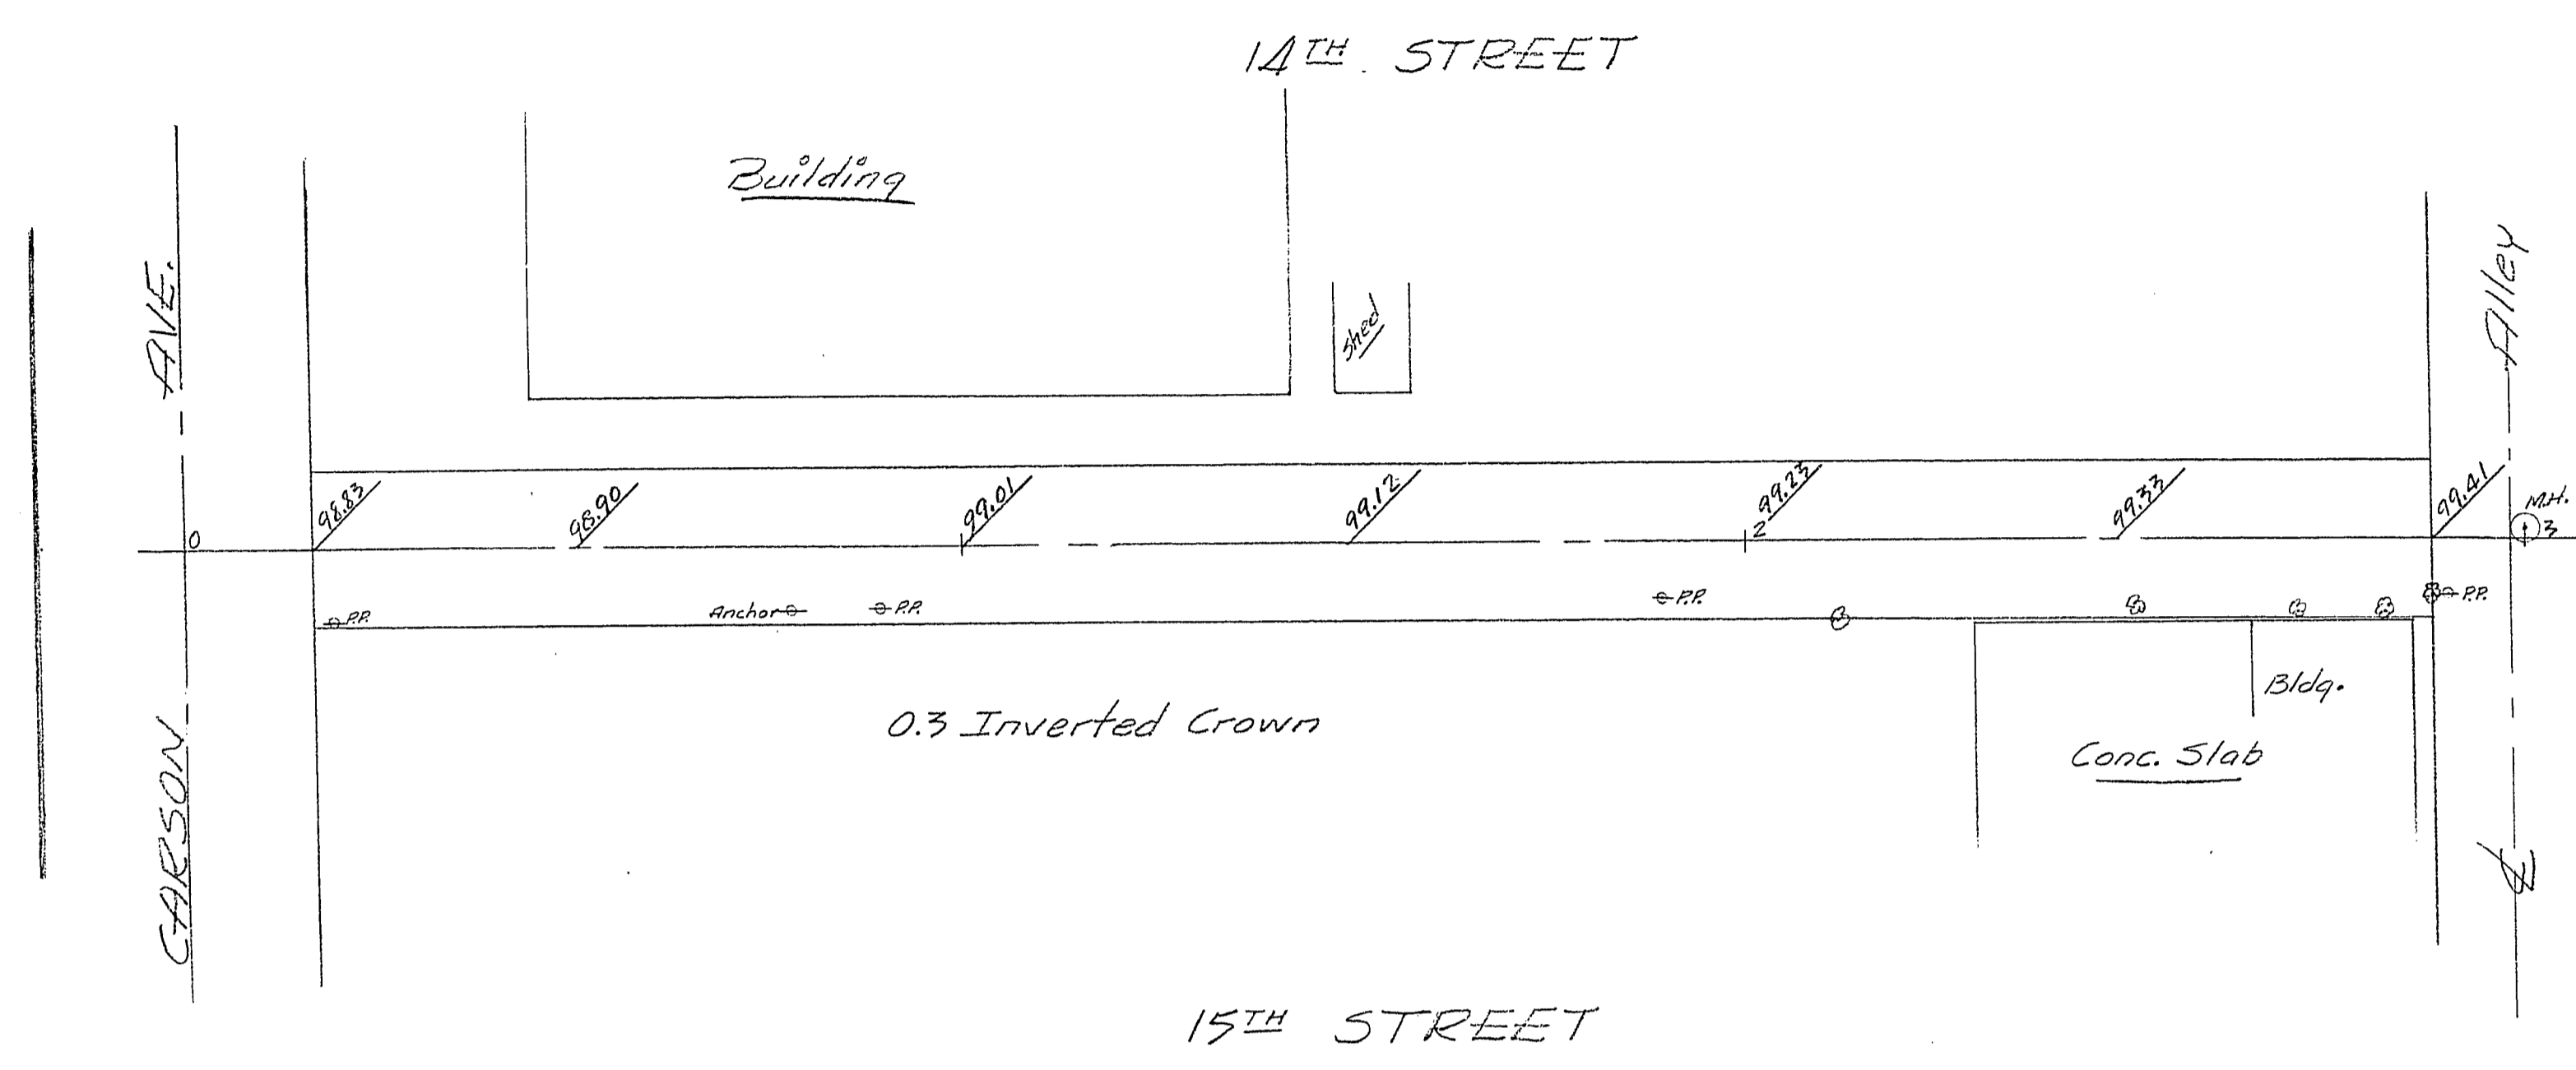

CITY OF LAS VEGAS, NEV.		ENGINEERING DEPT.	
Alley Between 14 TH & 15 TH Streets & Carson and Fremont Street			
DESIGNED BY <i>[Signature]</i>	DATE	SCALE 1" = 20'	FIELD BOOK NO. 55-14
DRAWN BY <i>[Signature]</i>			WORK ORDER NO. 1037
CHECKED BY <i>[Signature]</i>			DRAWING NO.
APPROVED <i>[Signature]</i>			108-V 53
CITY ENGR.			