



2-5-15

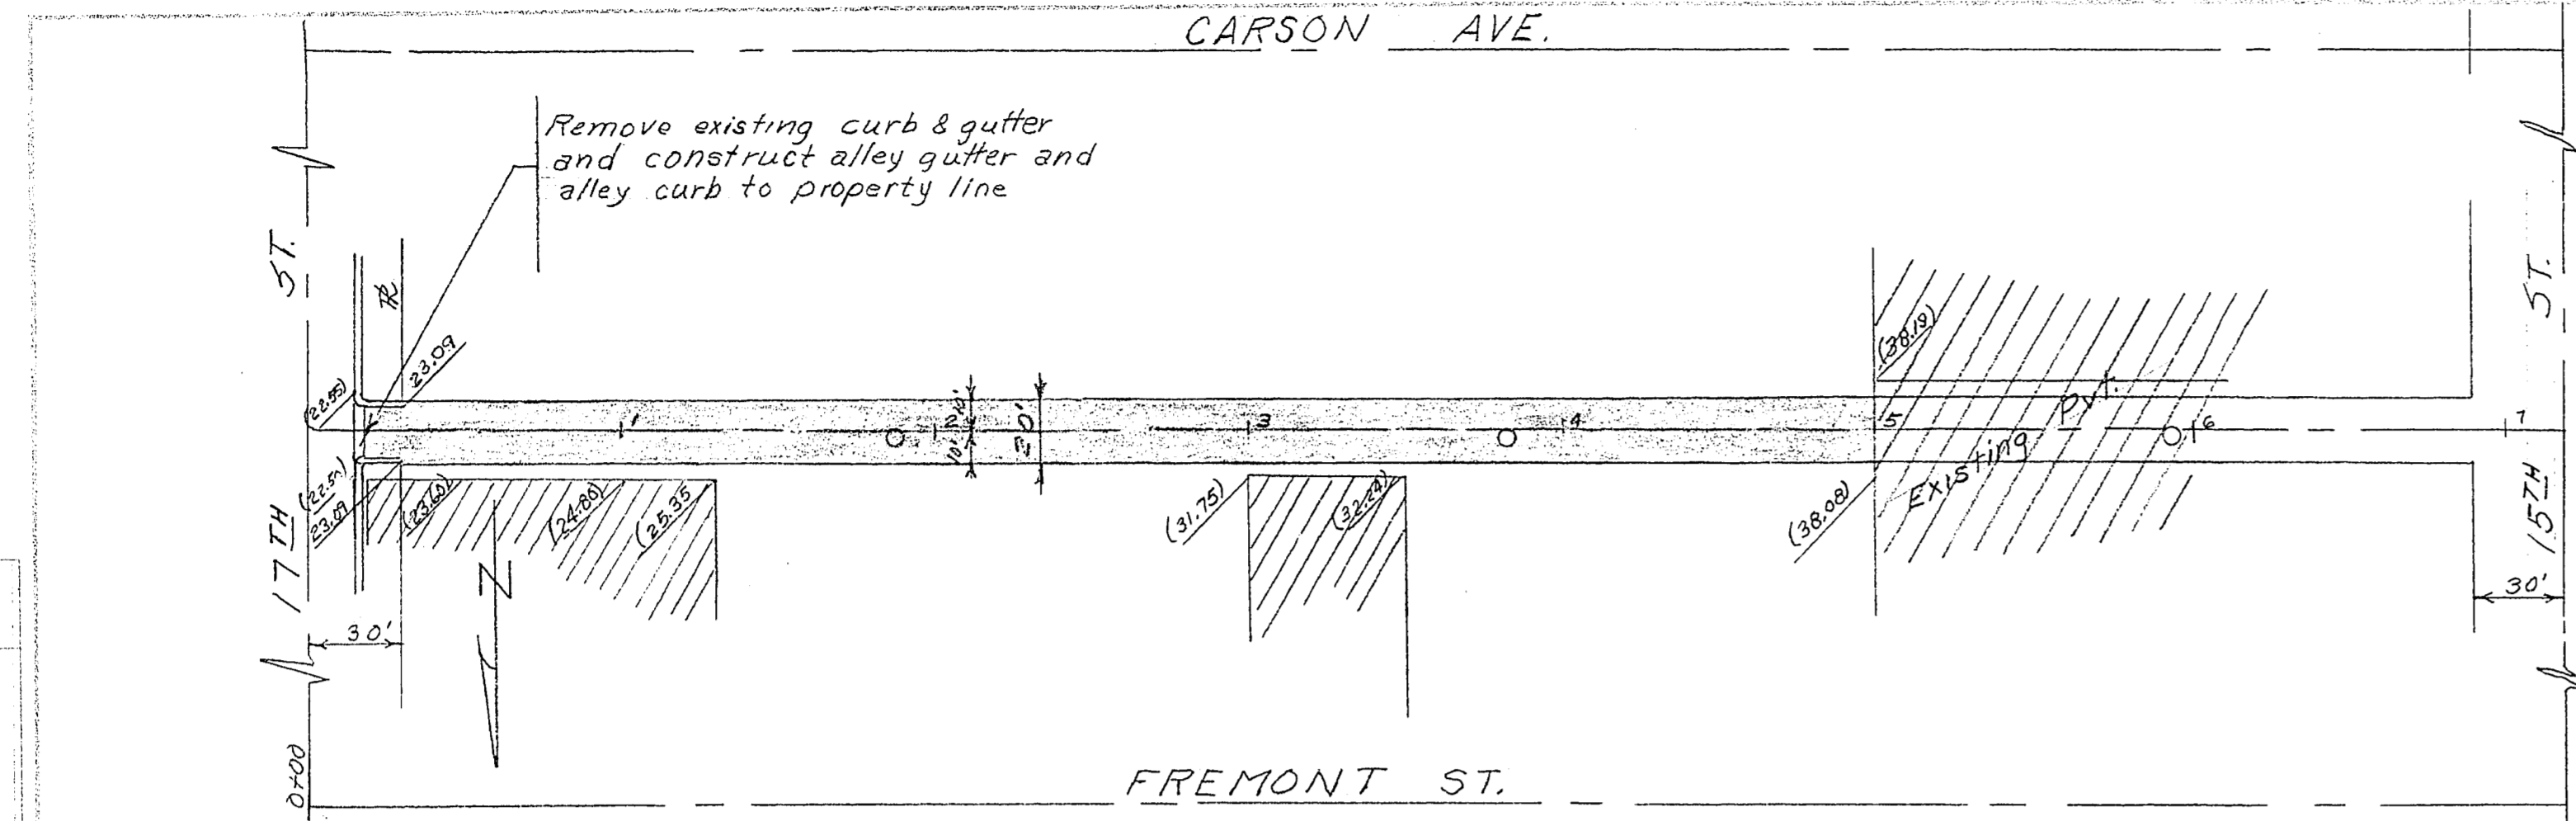

- NOTES
1. Alley to have inverted crown of 0.25' from 0+30 to 5+00
 2. Grade as shown should eliminate necessity of adjusting manholes.

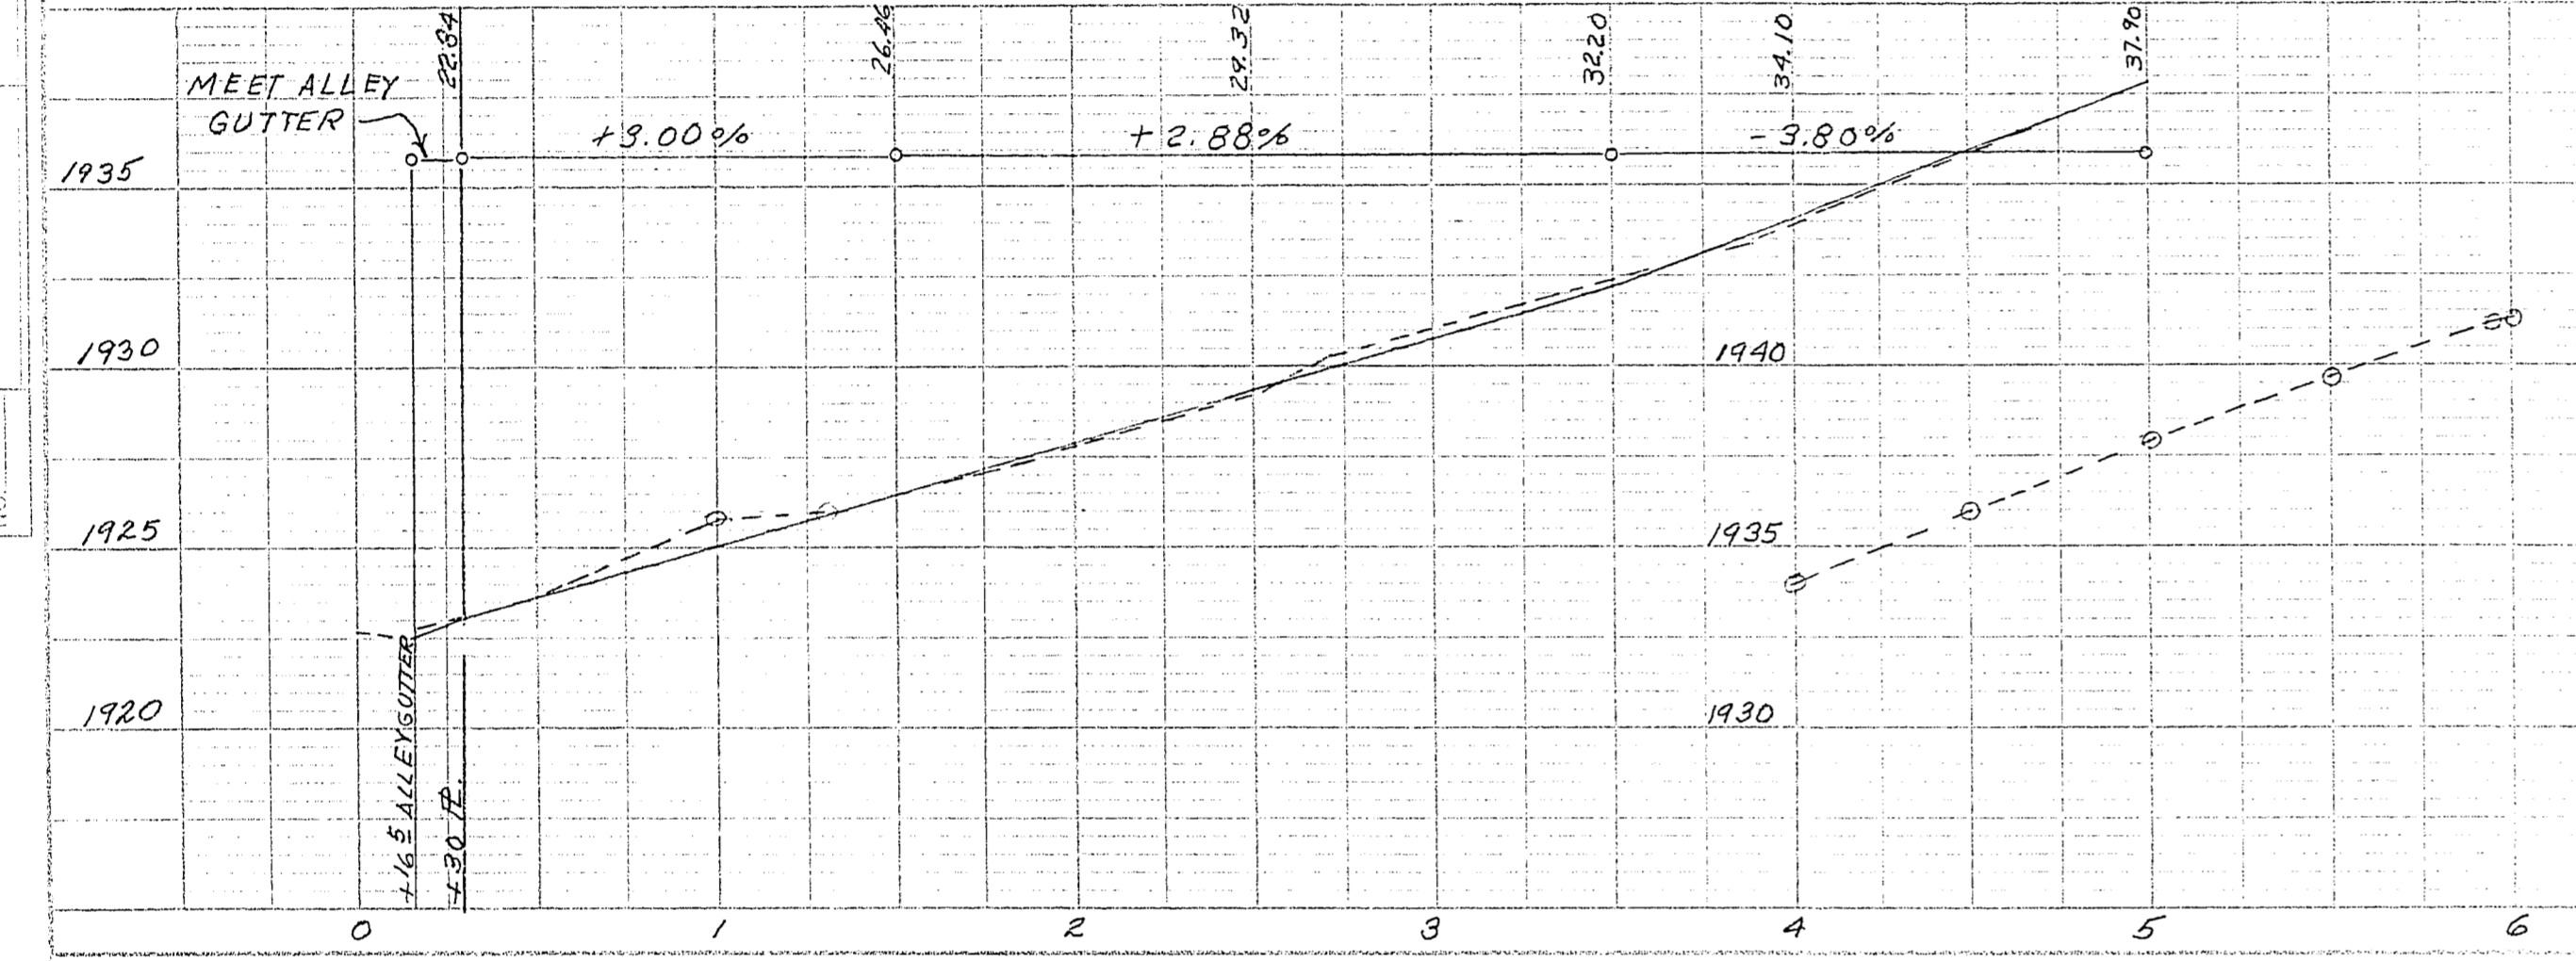

B.M. # 142
NW. Cor. Fremont & 15TH
Elev. 1947.735

PLAN

DATE	BY
REVISION	
NOTE BOOK NO.	
NO.	

PROFILE

DATE	BY
REVISION	
NOTE BOOK NO.	
NO.	

REFERENCES

CITY OF LAS VEGAS, NEVADA ENGINEERING DEPT.	
ALLEY PAVING - 17 TH TO 15 TH BETWEEN FREMONT & CARSON	
DESIGNED BY K. J. E.	DATE SCALE 12-1-54 1" = 40'
DRAWN BY H. S.	FIELD BOOK NO. CA-9
CHECKED BY	WORK ORDER NO.
APPROVED CITY ENGR	DRAWING NO. 108-V-45