



2-5-106

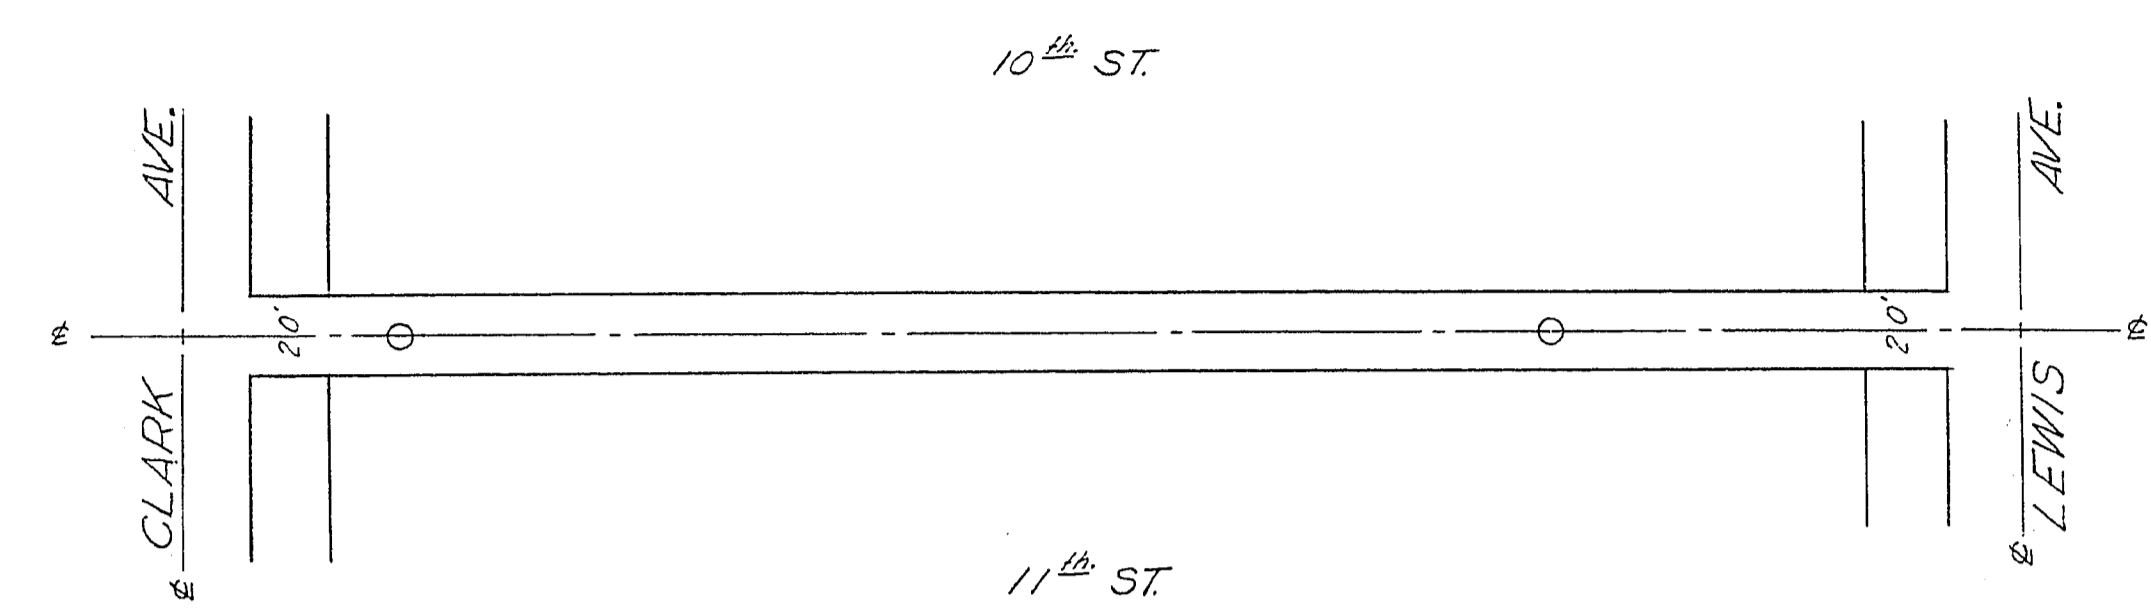


FB. 1097-R.40

B.M. N.W. cor. alley on CLARK Bto.
9th & 10th Mueller F.P. 1998.10

PLAN
SURVEYED BY
E. M. LLOYD
DATE
2-2-106
NOTE BOOK NO.
108-V-21

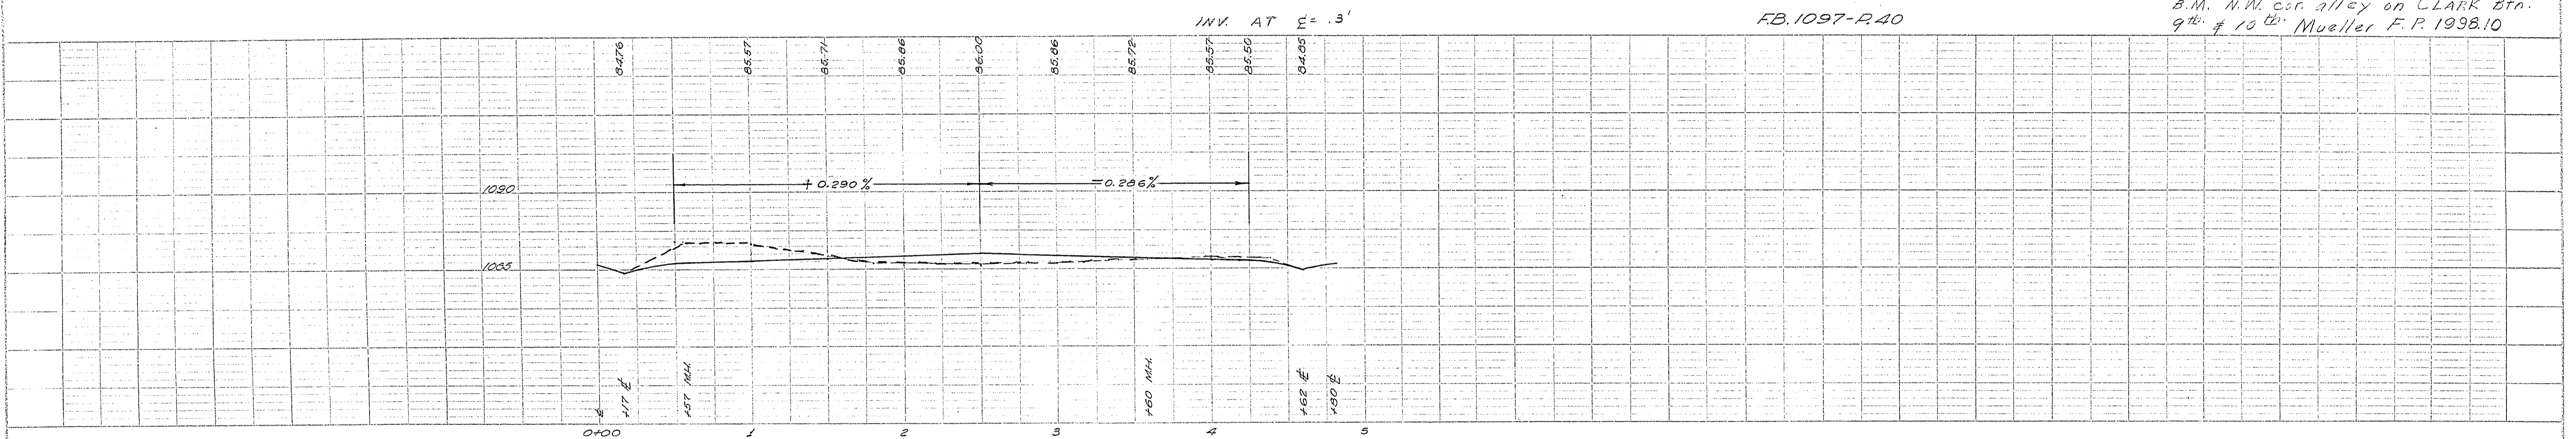

PROFILE
SURVEYED BY
E. M. LLOYD
DATE
2-2-106
NOTE BOOK NO.
108-V-21

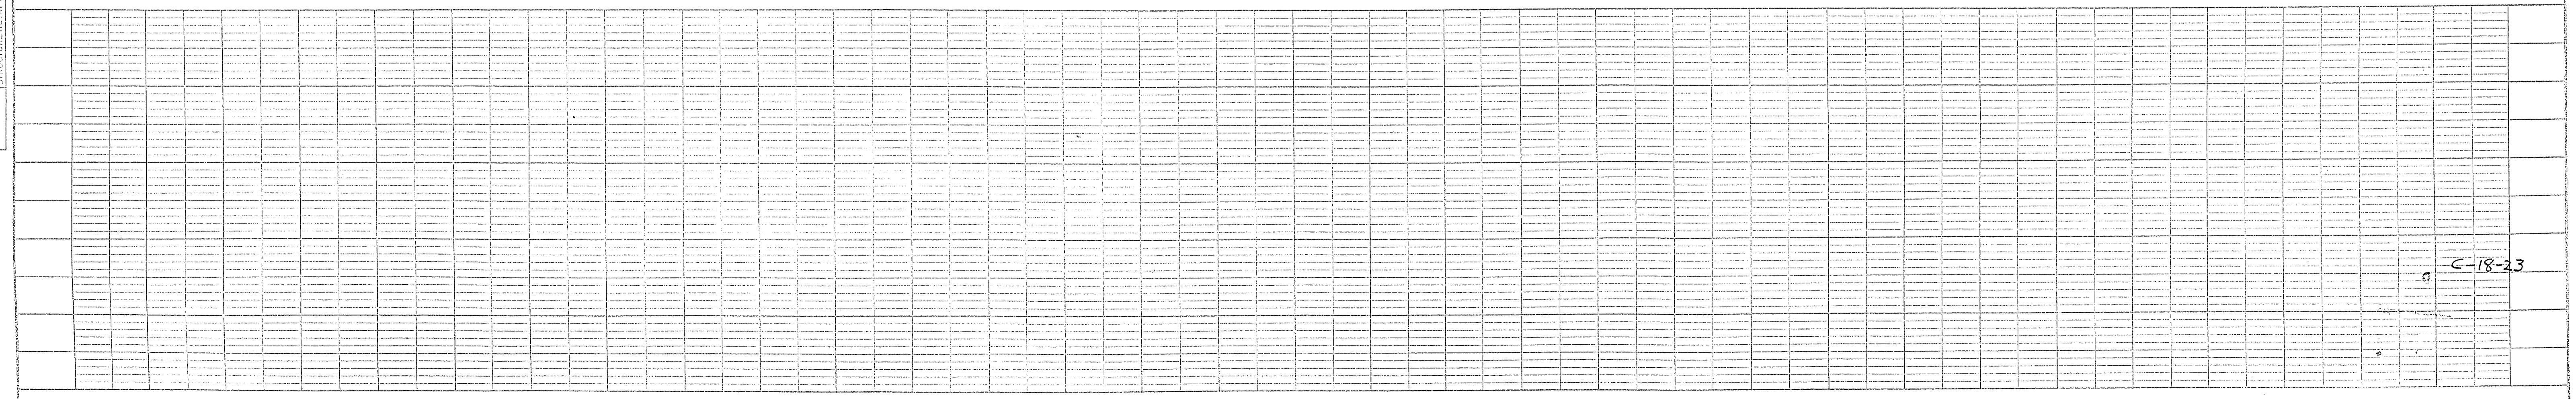

C-18-23