

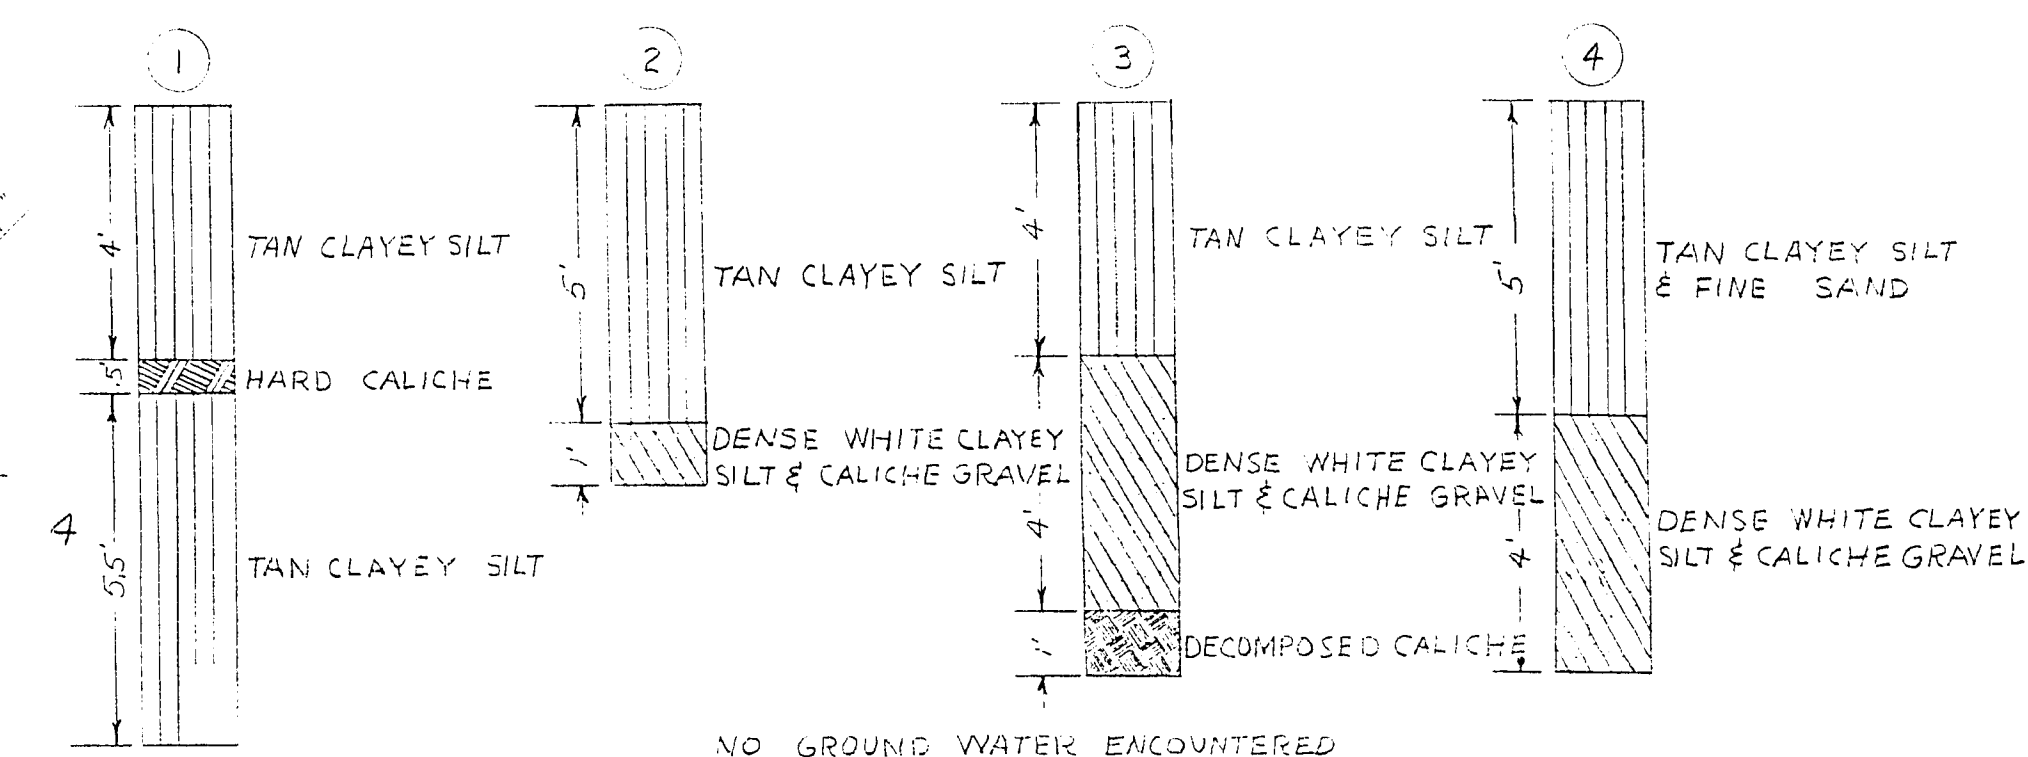
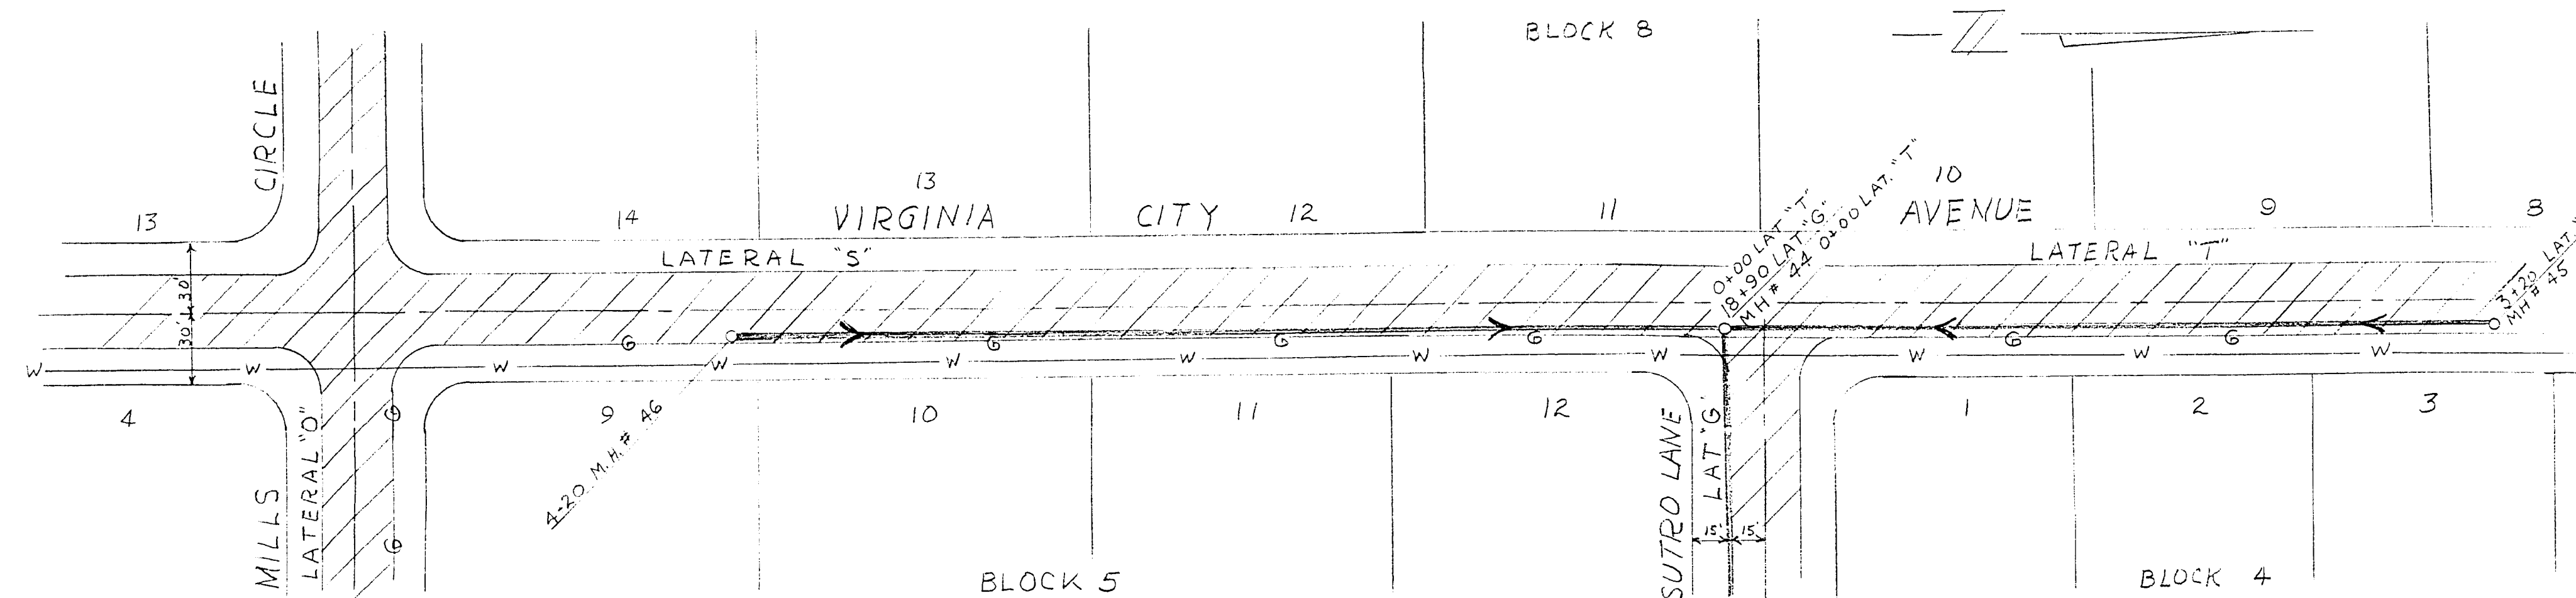
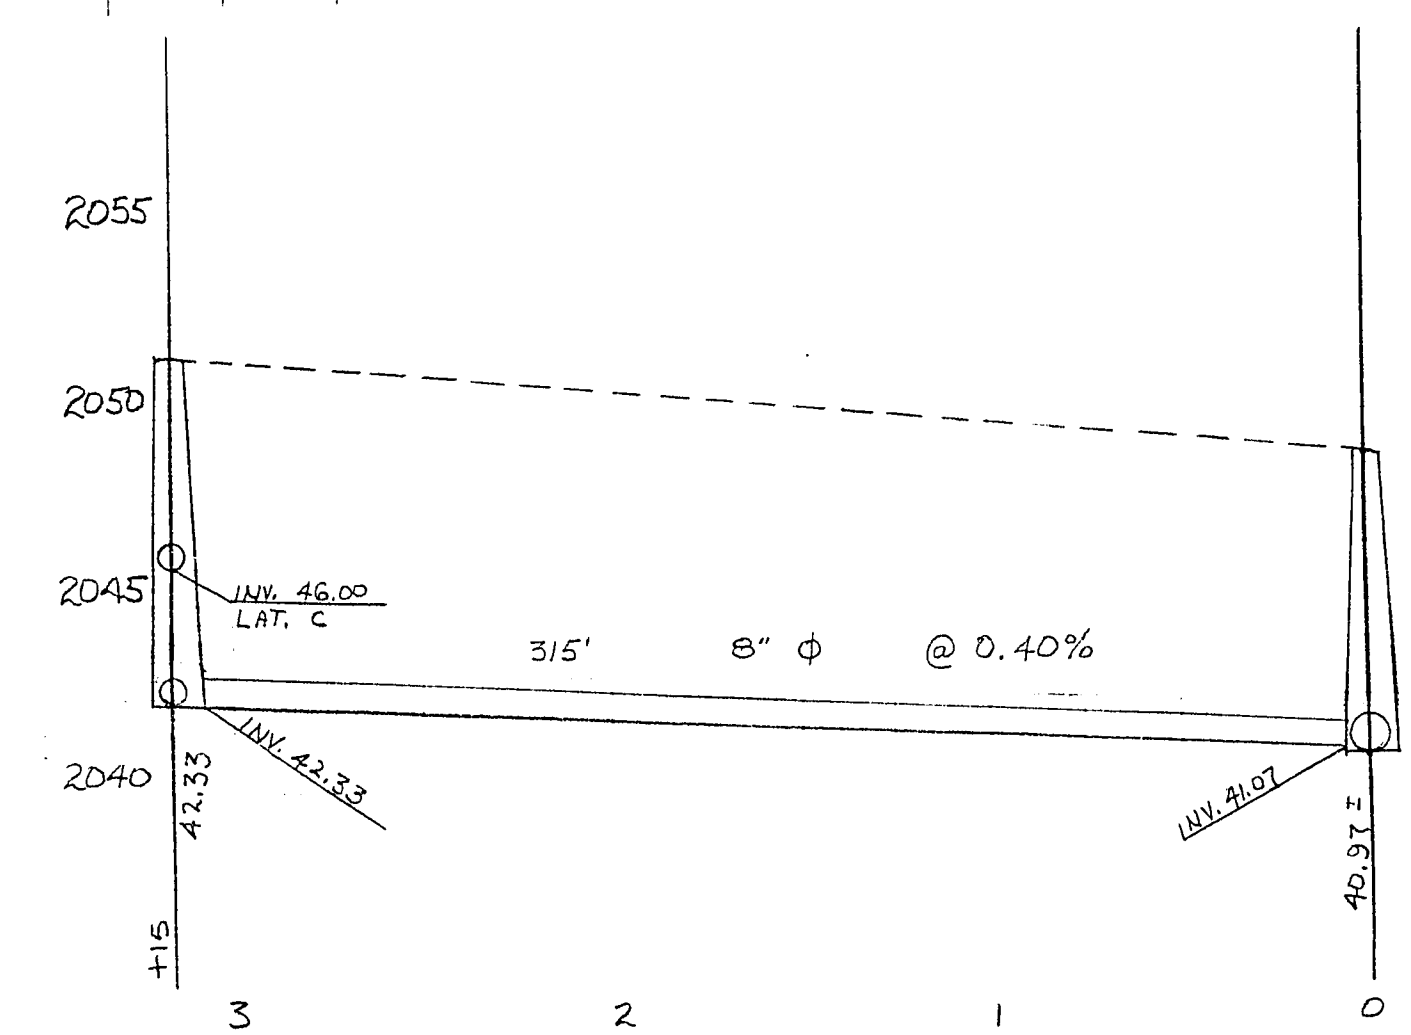
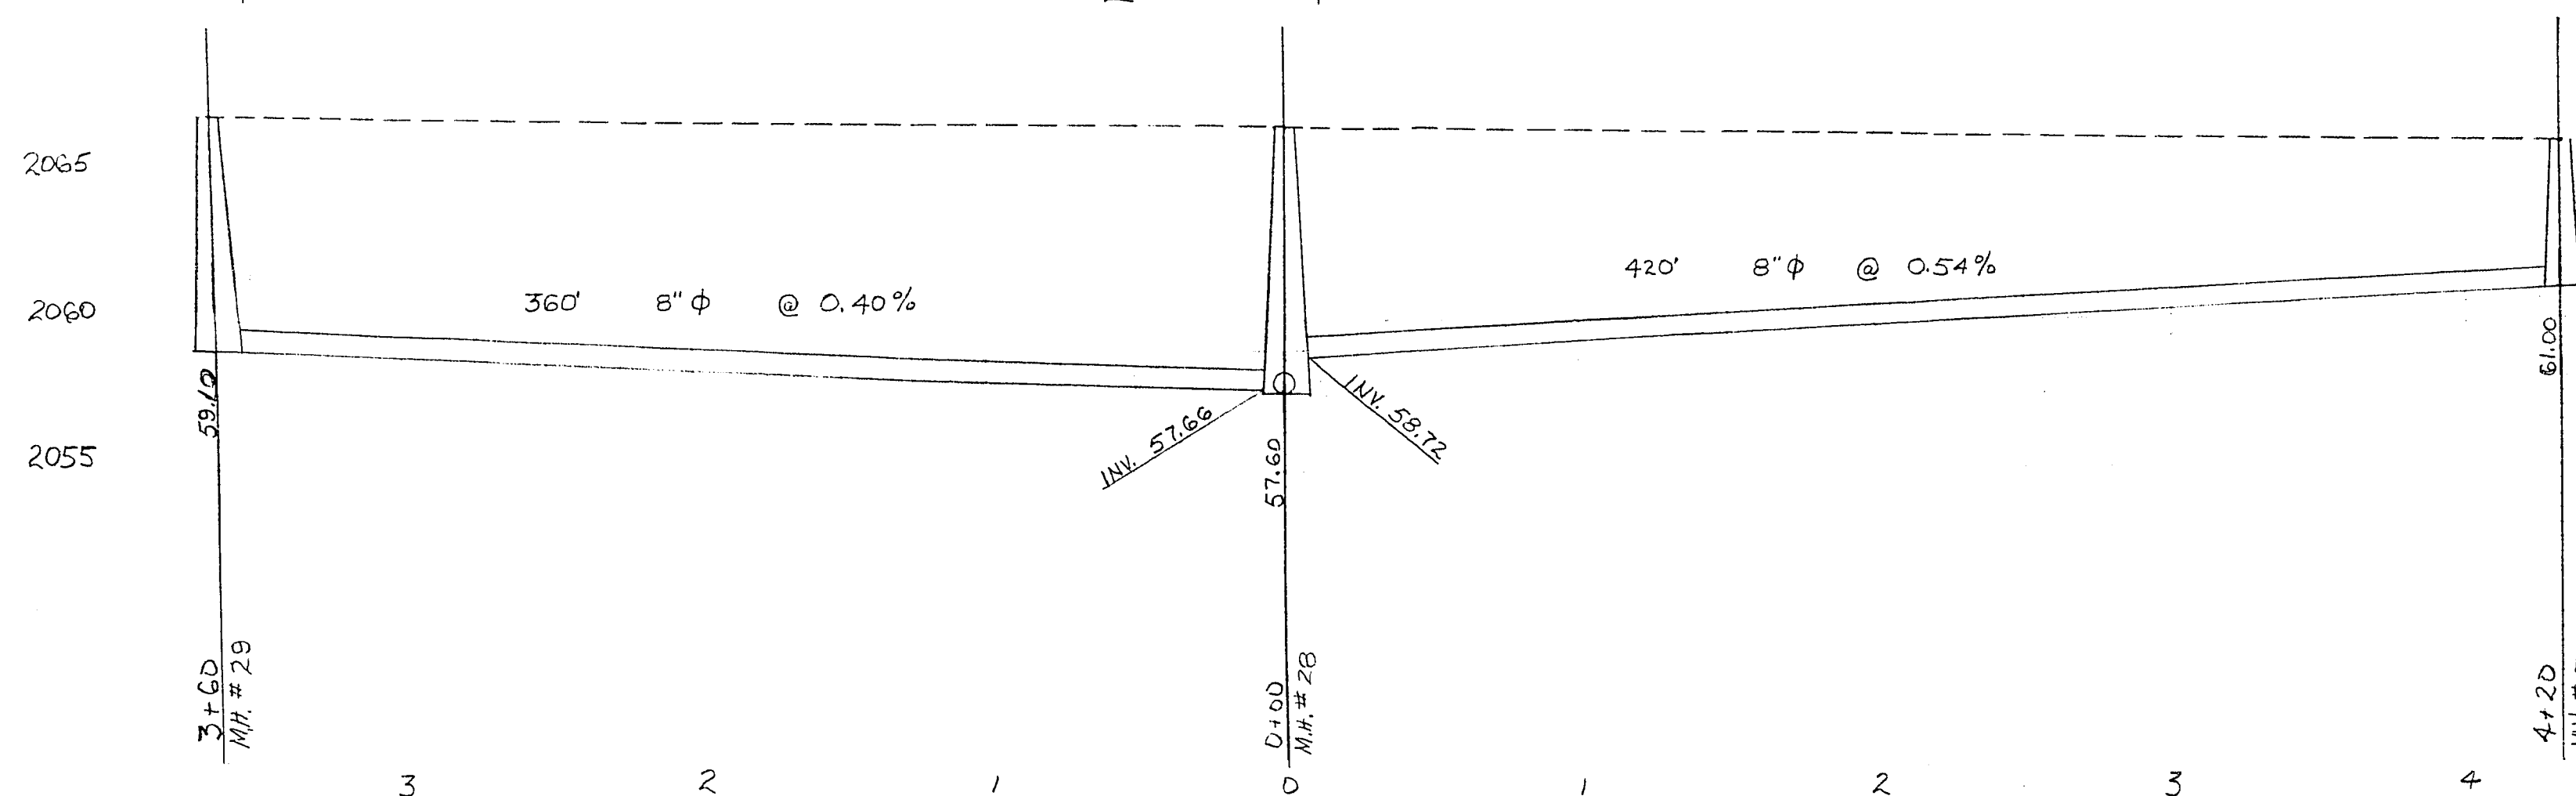
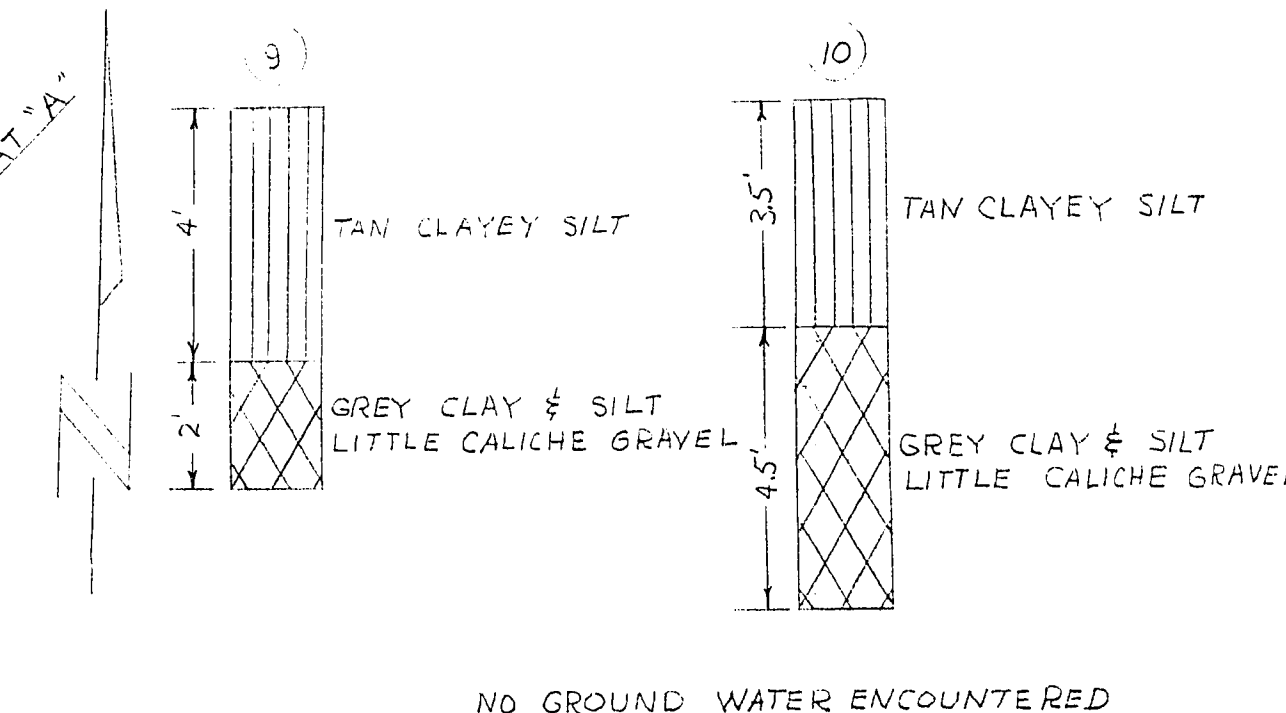
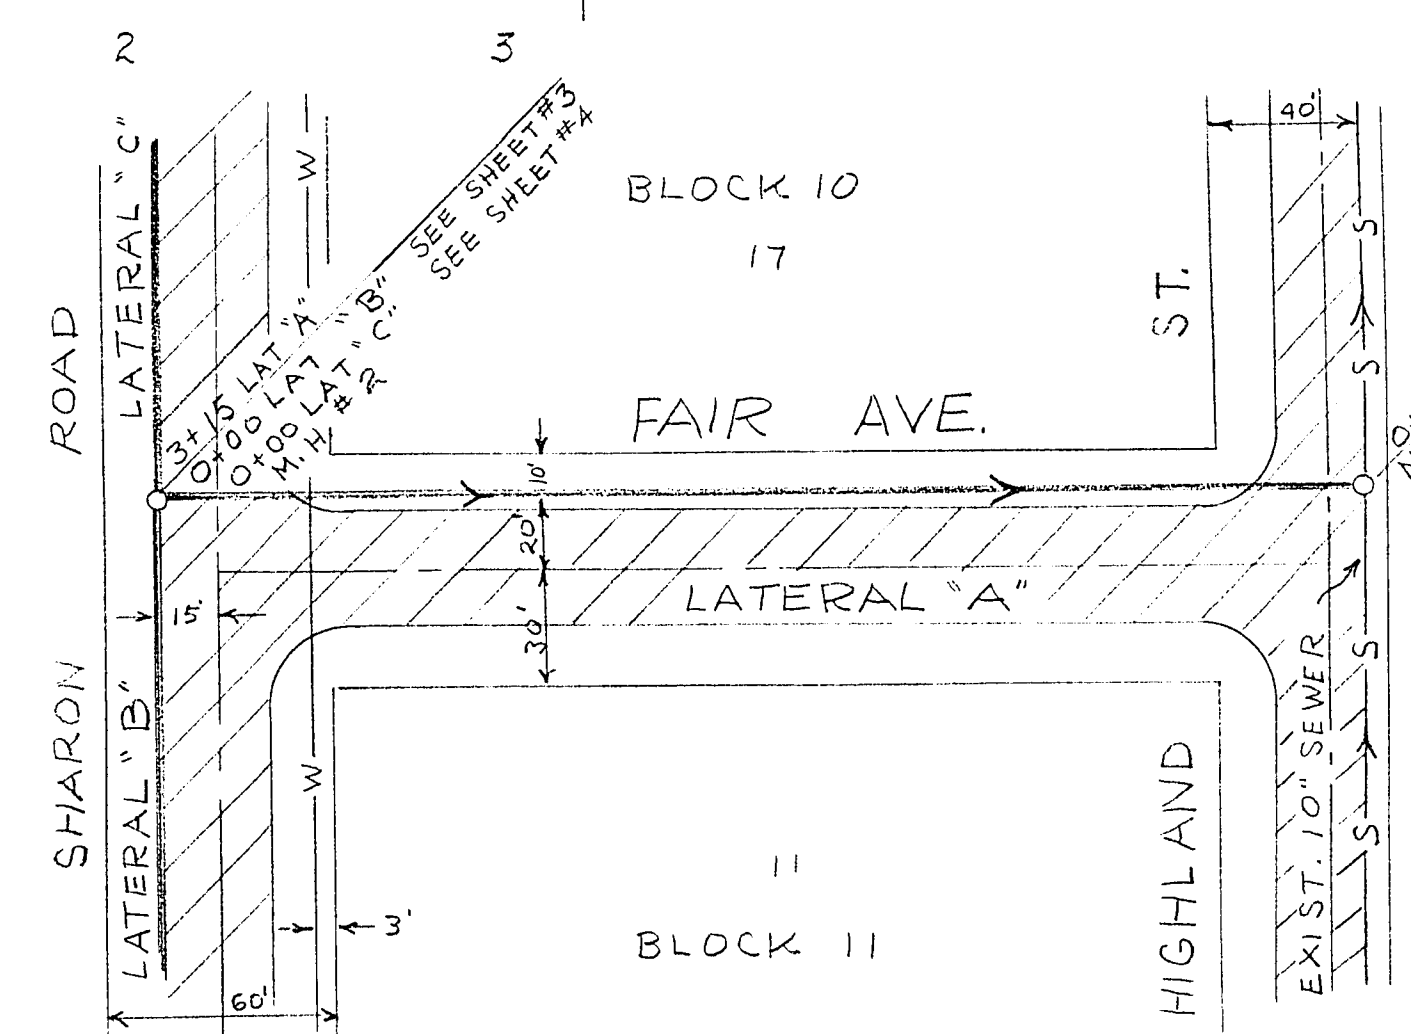
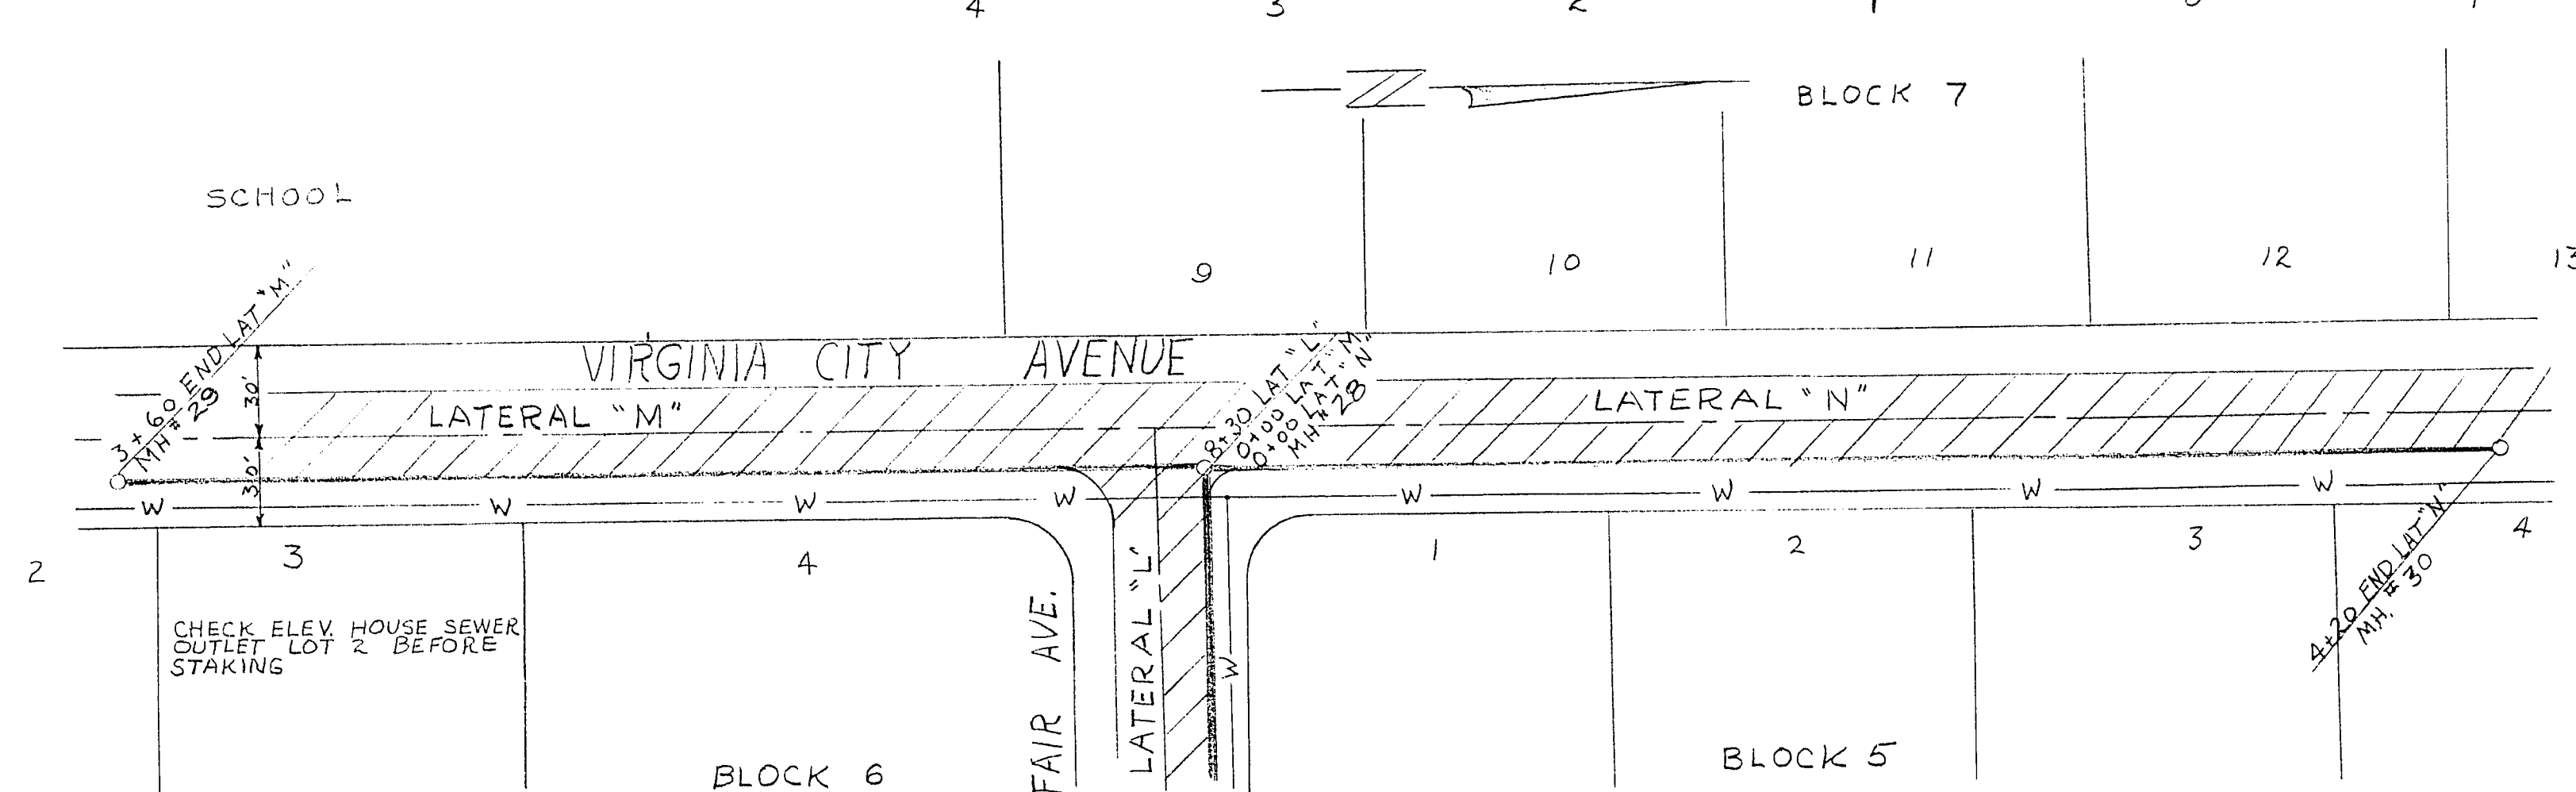


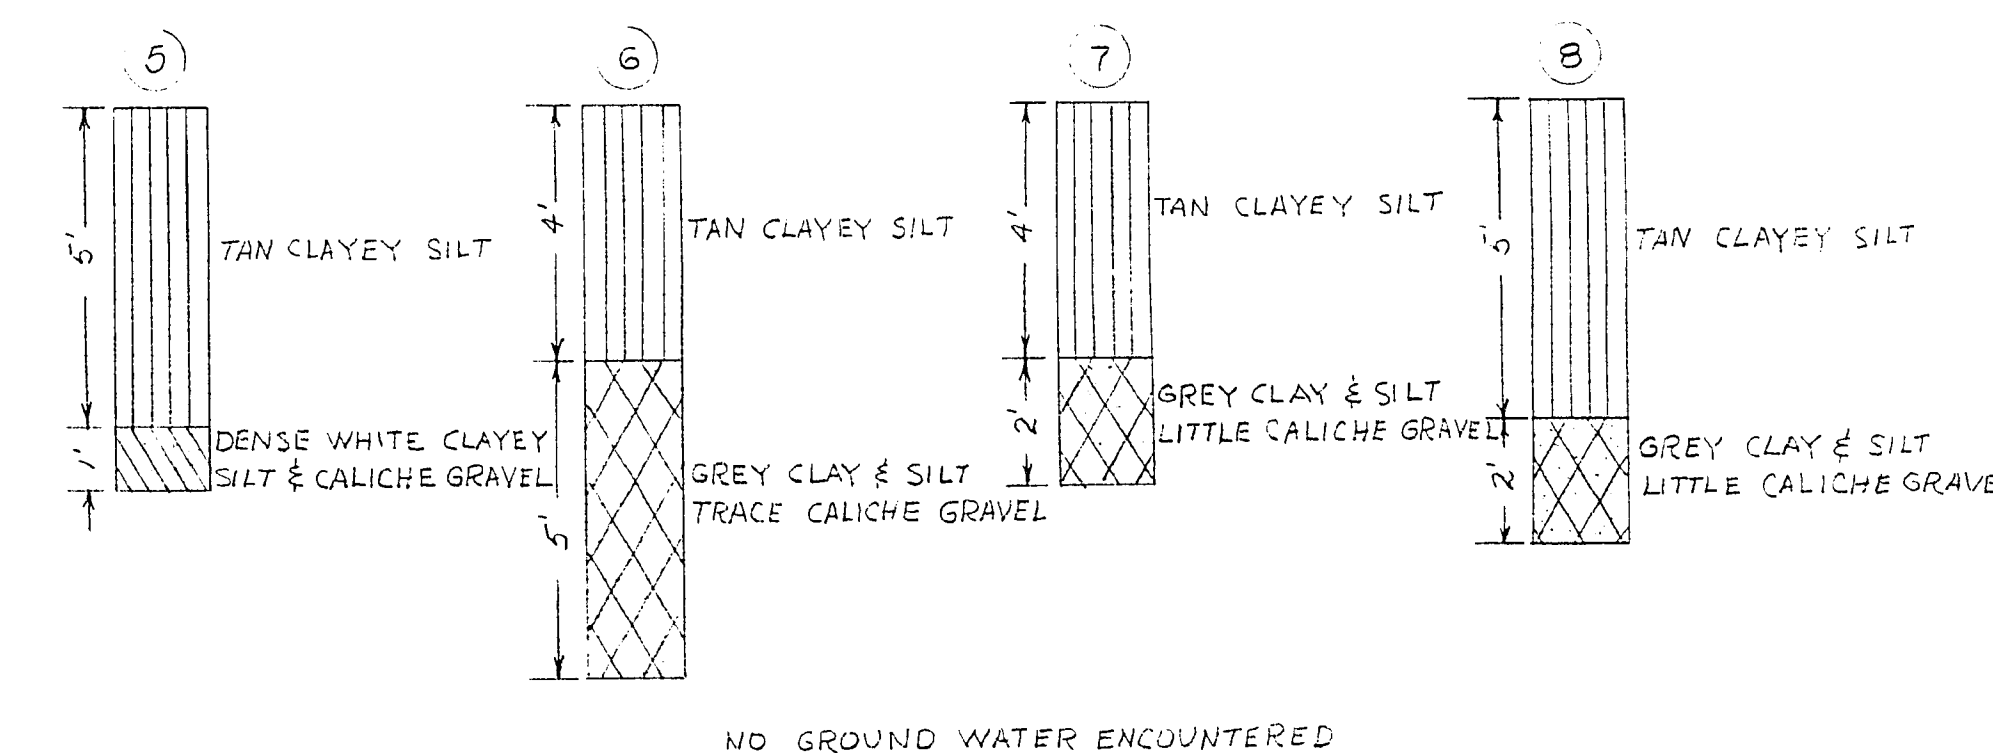

2065
2060
2055
2050

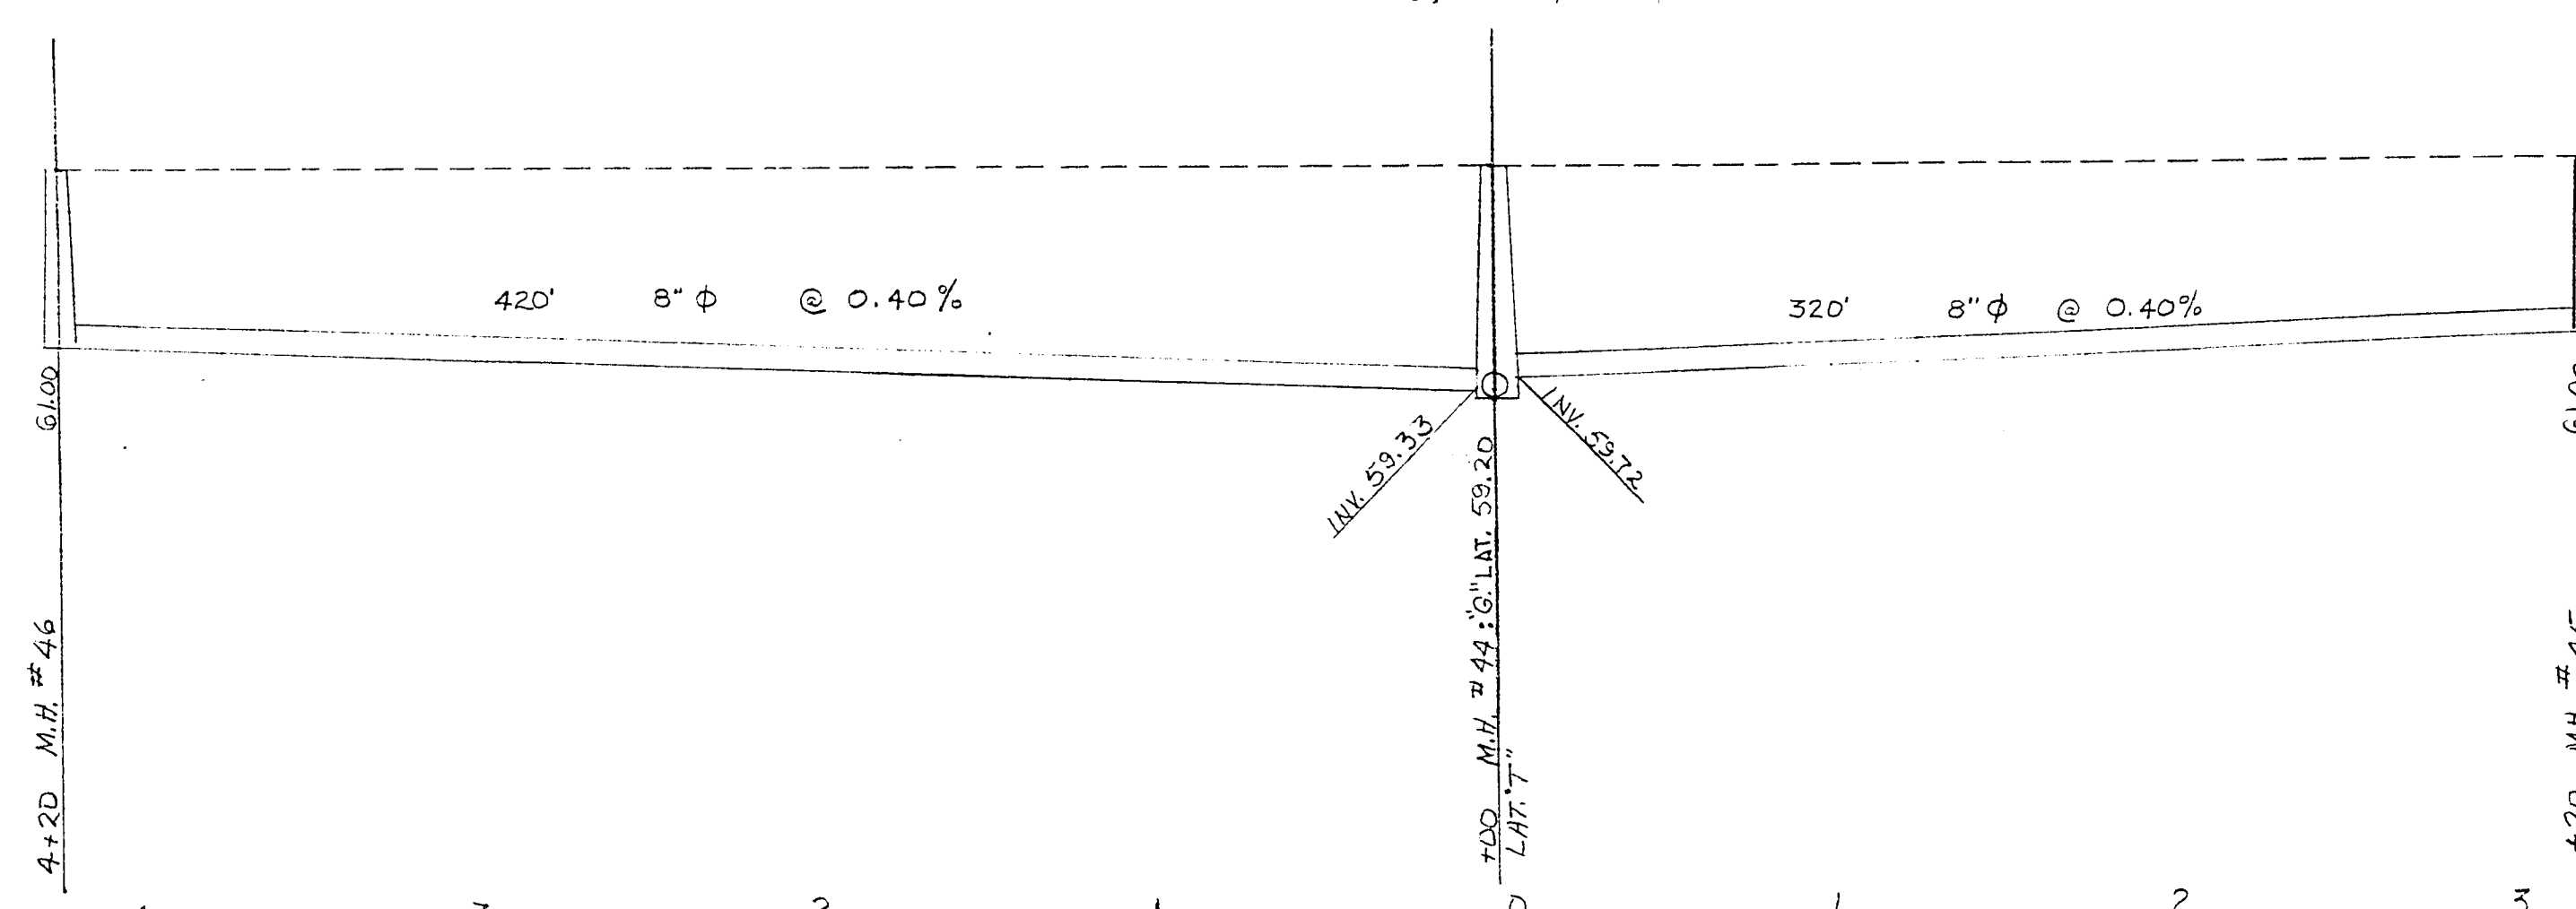

S.A.D. 100-57-UNIT 1		
CITY OF LAS VEGAS NEVADA		
ENGINEERING DEPT.		
LATERALS "A", "M", "N", "S", & "T"		
S. SEWER - BONANZA VILLAGE		
W.O.N.2 W-350	DATE 6/19/61	SC.(H) 1"=50'
DES. ROTHLEY	6/22/61	SC.(V)
DR. 3-171	7-18-61	F.BK. NO. 55-14X
CKD. R.C.		P.J.O. NO. 3-61
APPROVED BY CITY ENGR.	9-19-61	DRAWING NO. 100-57D 7

UNIT 1 SHEET 2 OF 8