


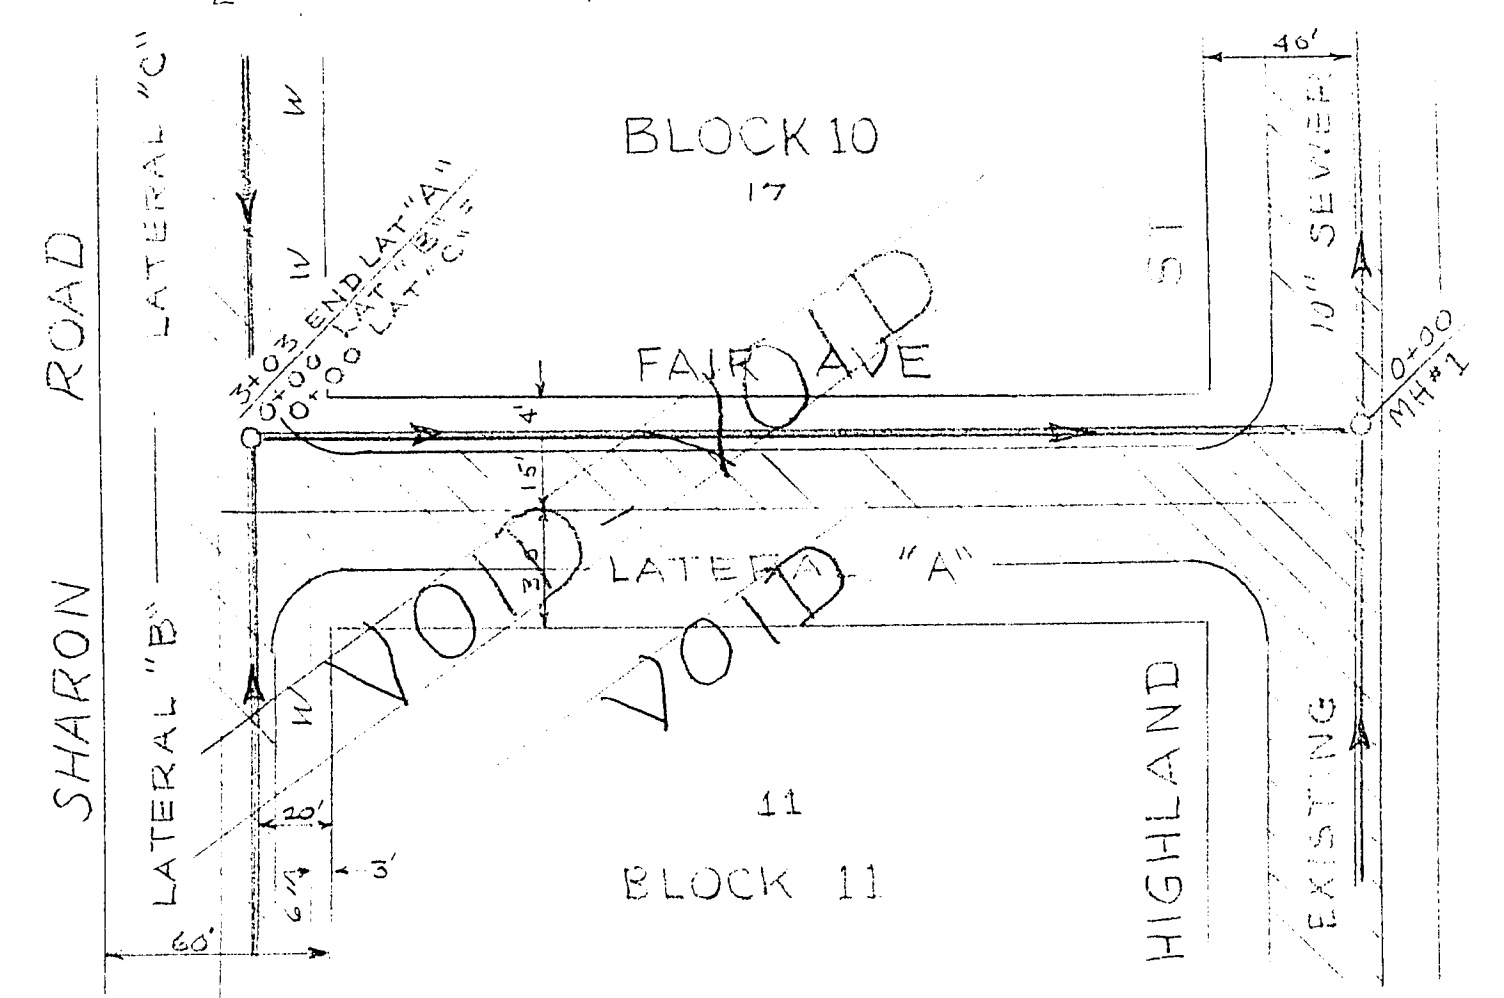

S.A.D. 100-57- UNIT 1			
CITY OF LAS VEGAS NEVADA			
ENGINEERING DEPT.			
LATERAL "G"		SAN SEWER	
BONANZA VILLAGE TRACT			
WO. NO. W-350	DATE 2-61	SC. (H) 1"=50'	
DES. ROTHEY	2-15-61	SC. (V) 1"=5'	
DR. J.H.	9-12-61	F.BK. NO. 55-12X	
CKD. J.B.		P.O. NO. 3-61	
APPROVED BY CITY ENGR. <i>[Signature]</i>		DATE 9-19-61	DRAWING NO. 100-57-6