



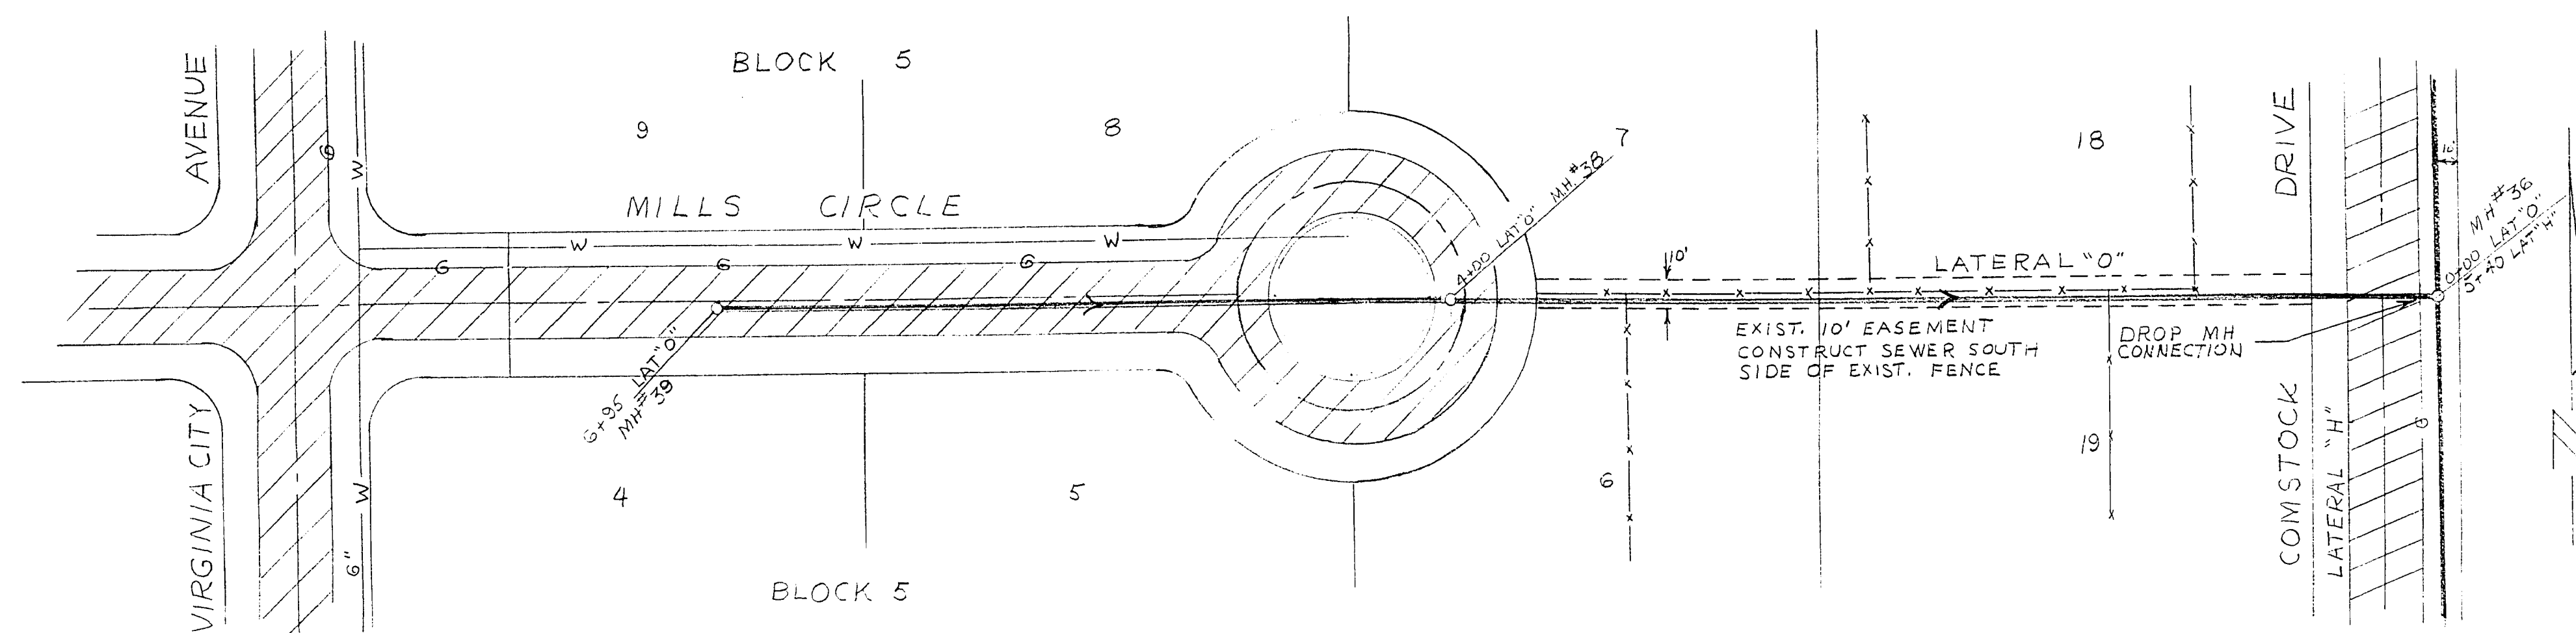


2065
2060
2055
2050

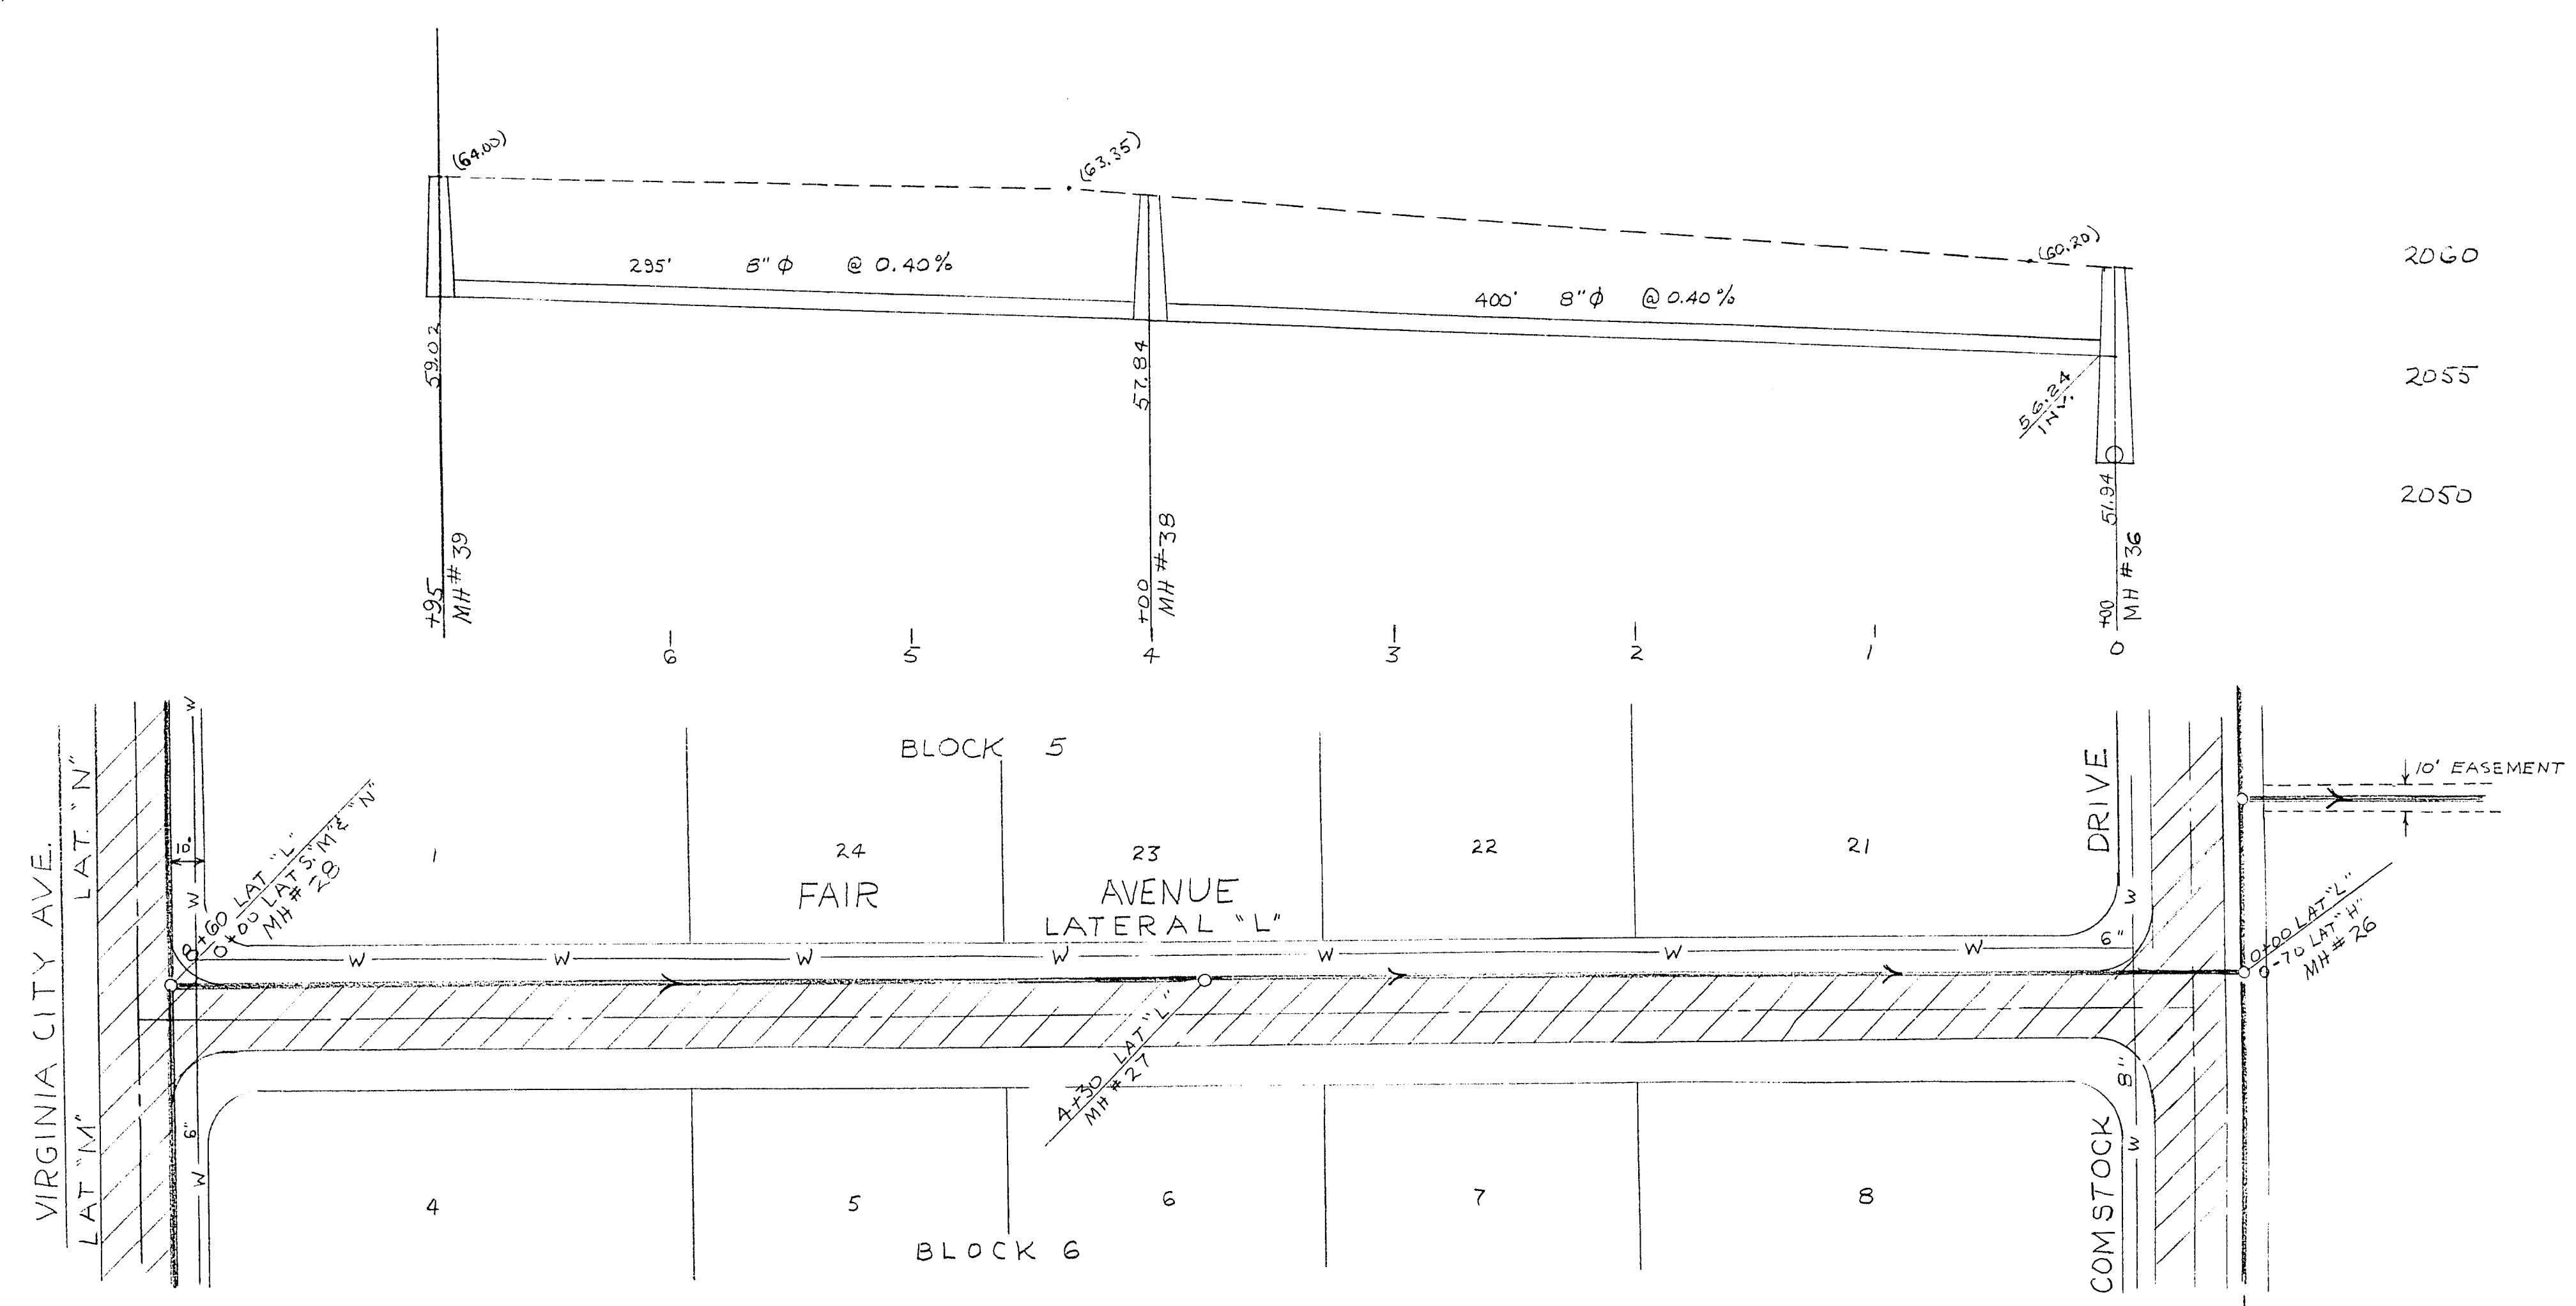

2060
2055
2050

2065
2060
2055
2050

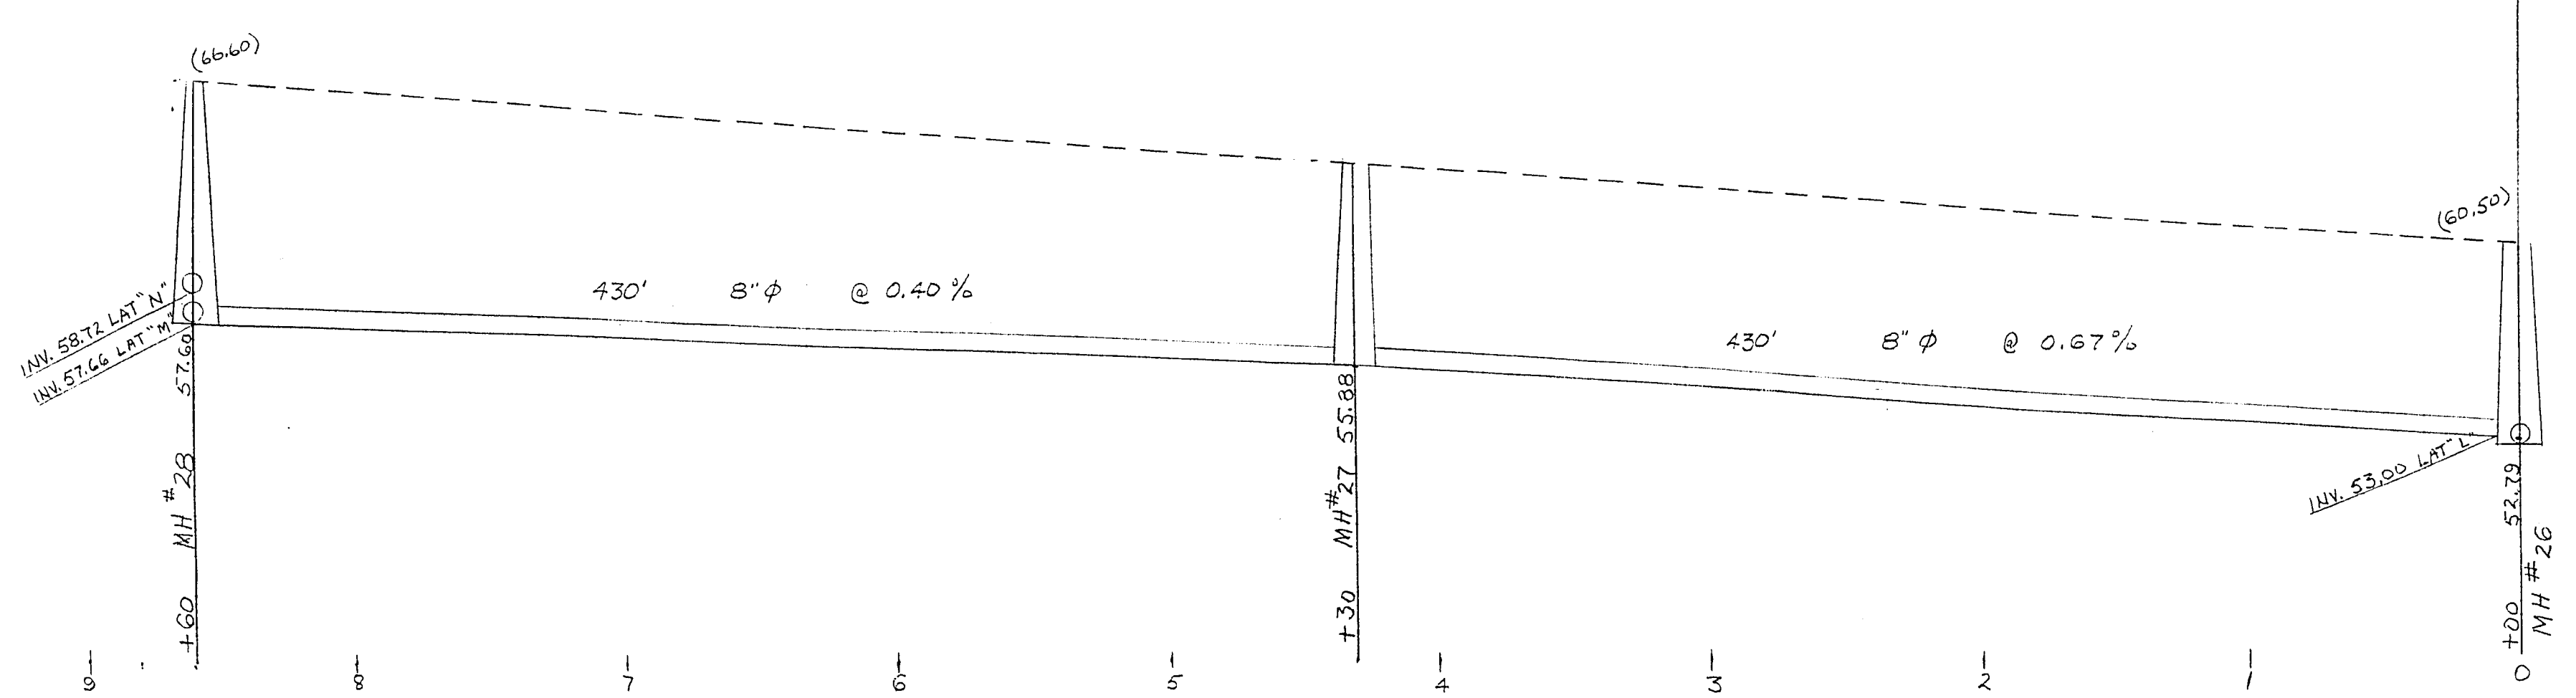

S.A.D. 100-57 - UNIT 1
CITY OF LAS VEGAS NEVADA
ENGINEERING DEPT.

LATERALS "L" & "O"
S. SEWER - BONANZA VILLAGE

W.O. N ^o W-350	DATE 6/21/61	SC. (H) 1"=50'
DES. ROTHY	6/23/61	SC. (V)
DR. DWH	9-18-61	F.BK. NO. 55-14X & 25X
CKD. [Signature]		P.J.O. NO. 3-61
APPROVED BY CITY ENGR. [Signature]	9-14-61	DRAWING NO. 100-57 D-8

UNIT 1 SHEET 7 OF 8