


1" = 40'
NOTE: ADD 1700 TO ALL ELEV'S.

- LEGEND**
- SURFACE SWALE
 - ▨ ASPHALT CONC. PAVING
 - ▬ NEW CHANNEL
 - - - PROJECT BOUNDARY
 - ▬ EX. 6" CONC. BLK. WALL

APPROVAL

Charles R. ...
 CIVIL ENGINEER
 DATE: 10/17/51

R. W. ...
 CIVIL QUALITY CONTROL ENGR. DATE: 10/12/51

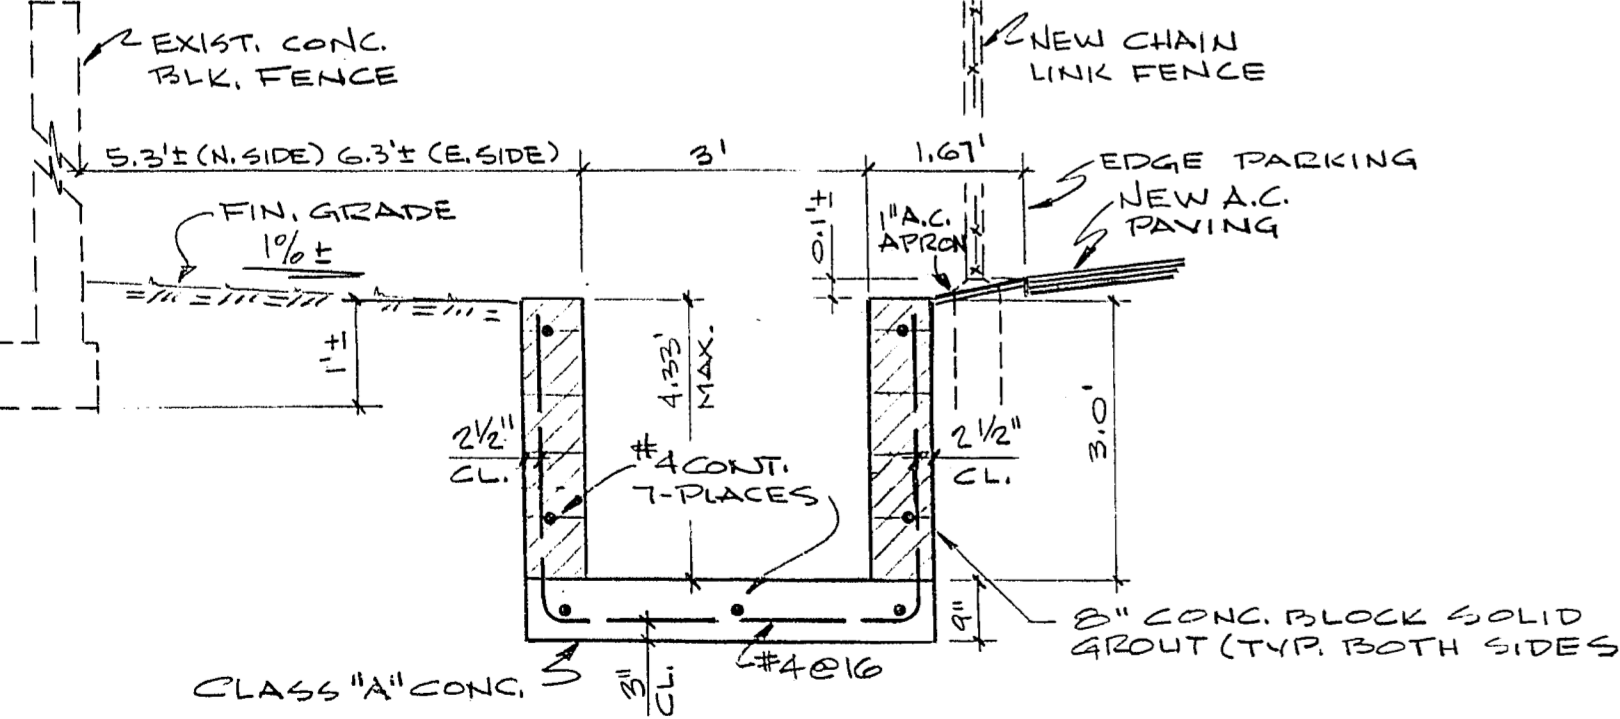

ONSITE GRADING, DRAINAGE, & PAVING PLAN

CHARLESTON GLEN II	
APARTMENT COMPLEX	
Charleston Blvd. Between Marion Dr. & Yew Av.	
SUBMITTED <i>Ray Novatney</i> RAY NOVATNEY, REC 4028 DATE: 11 JUL 50	DEVELOPER SAHARA DEVELOPMENT CO. & FIRST WESTERN SAVINGS
SHEET 3 OF 5	