
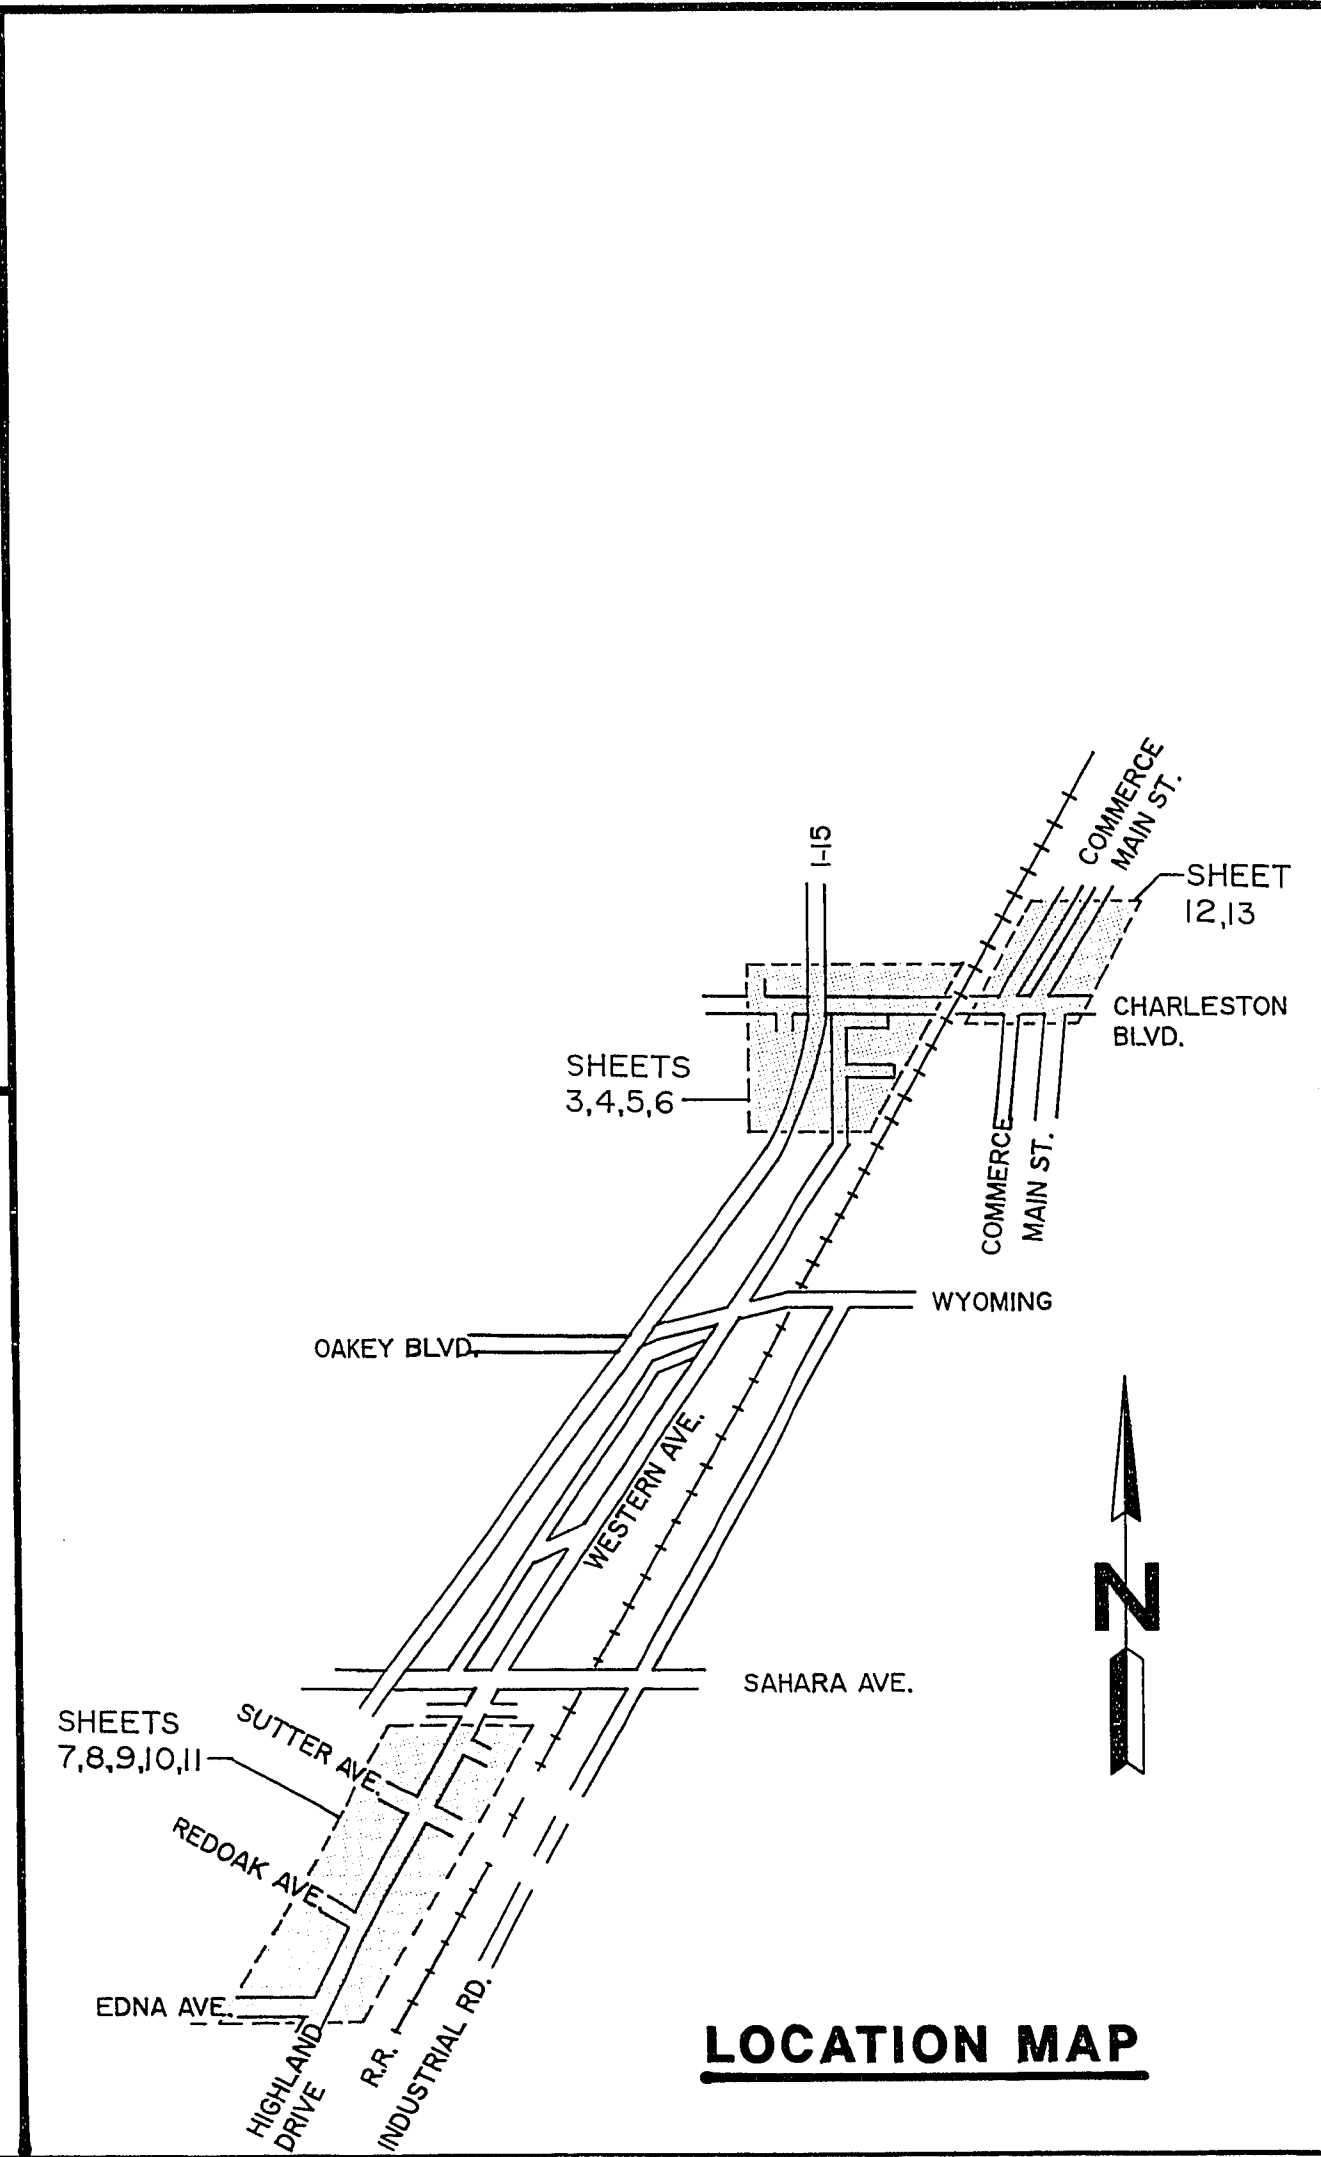
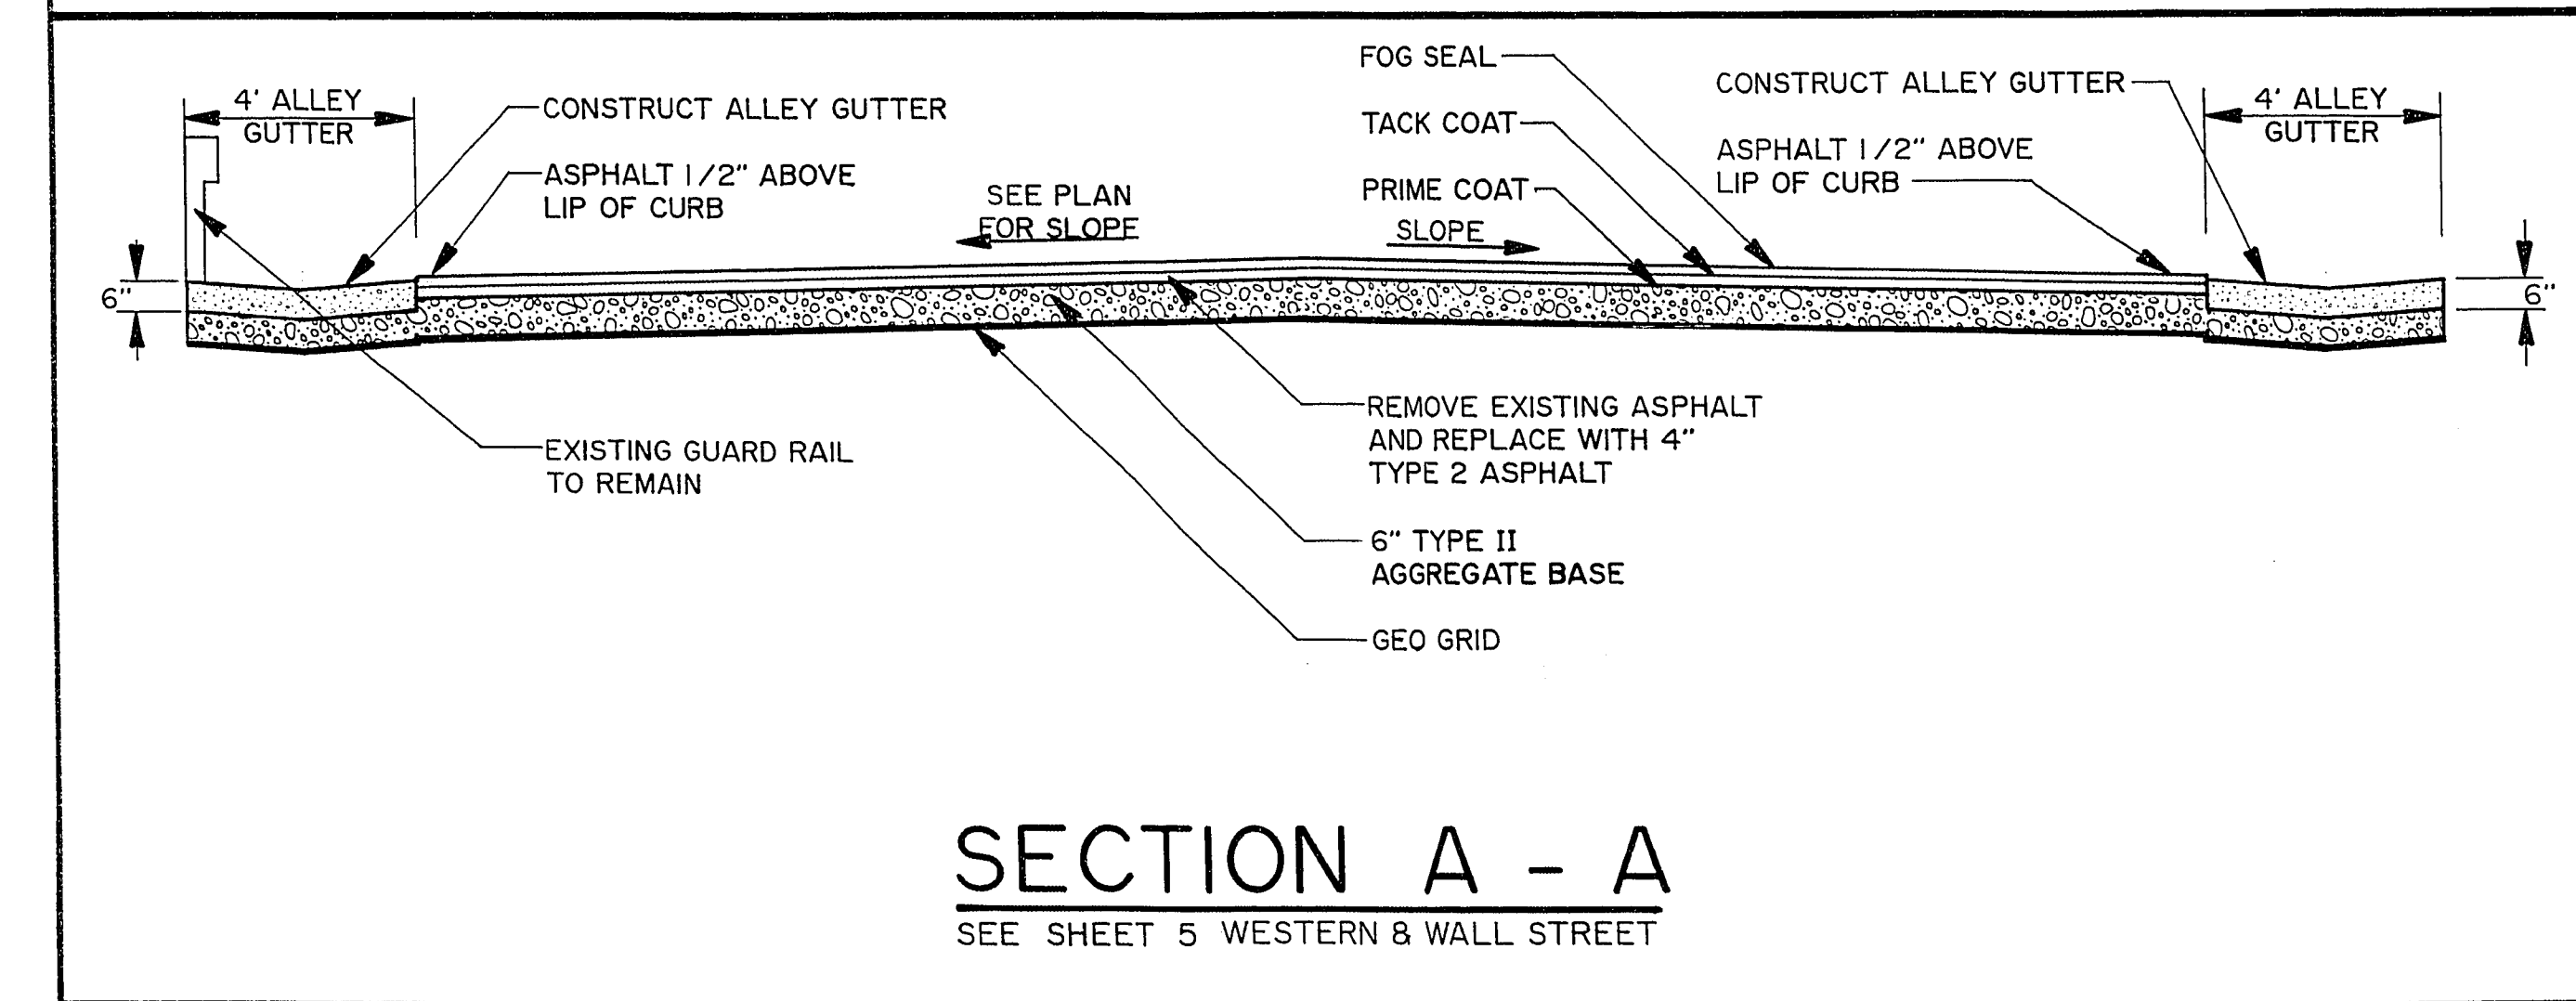
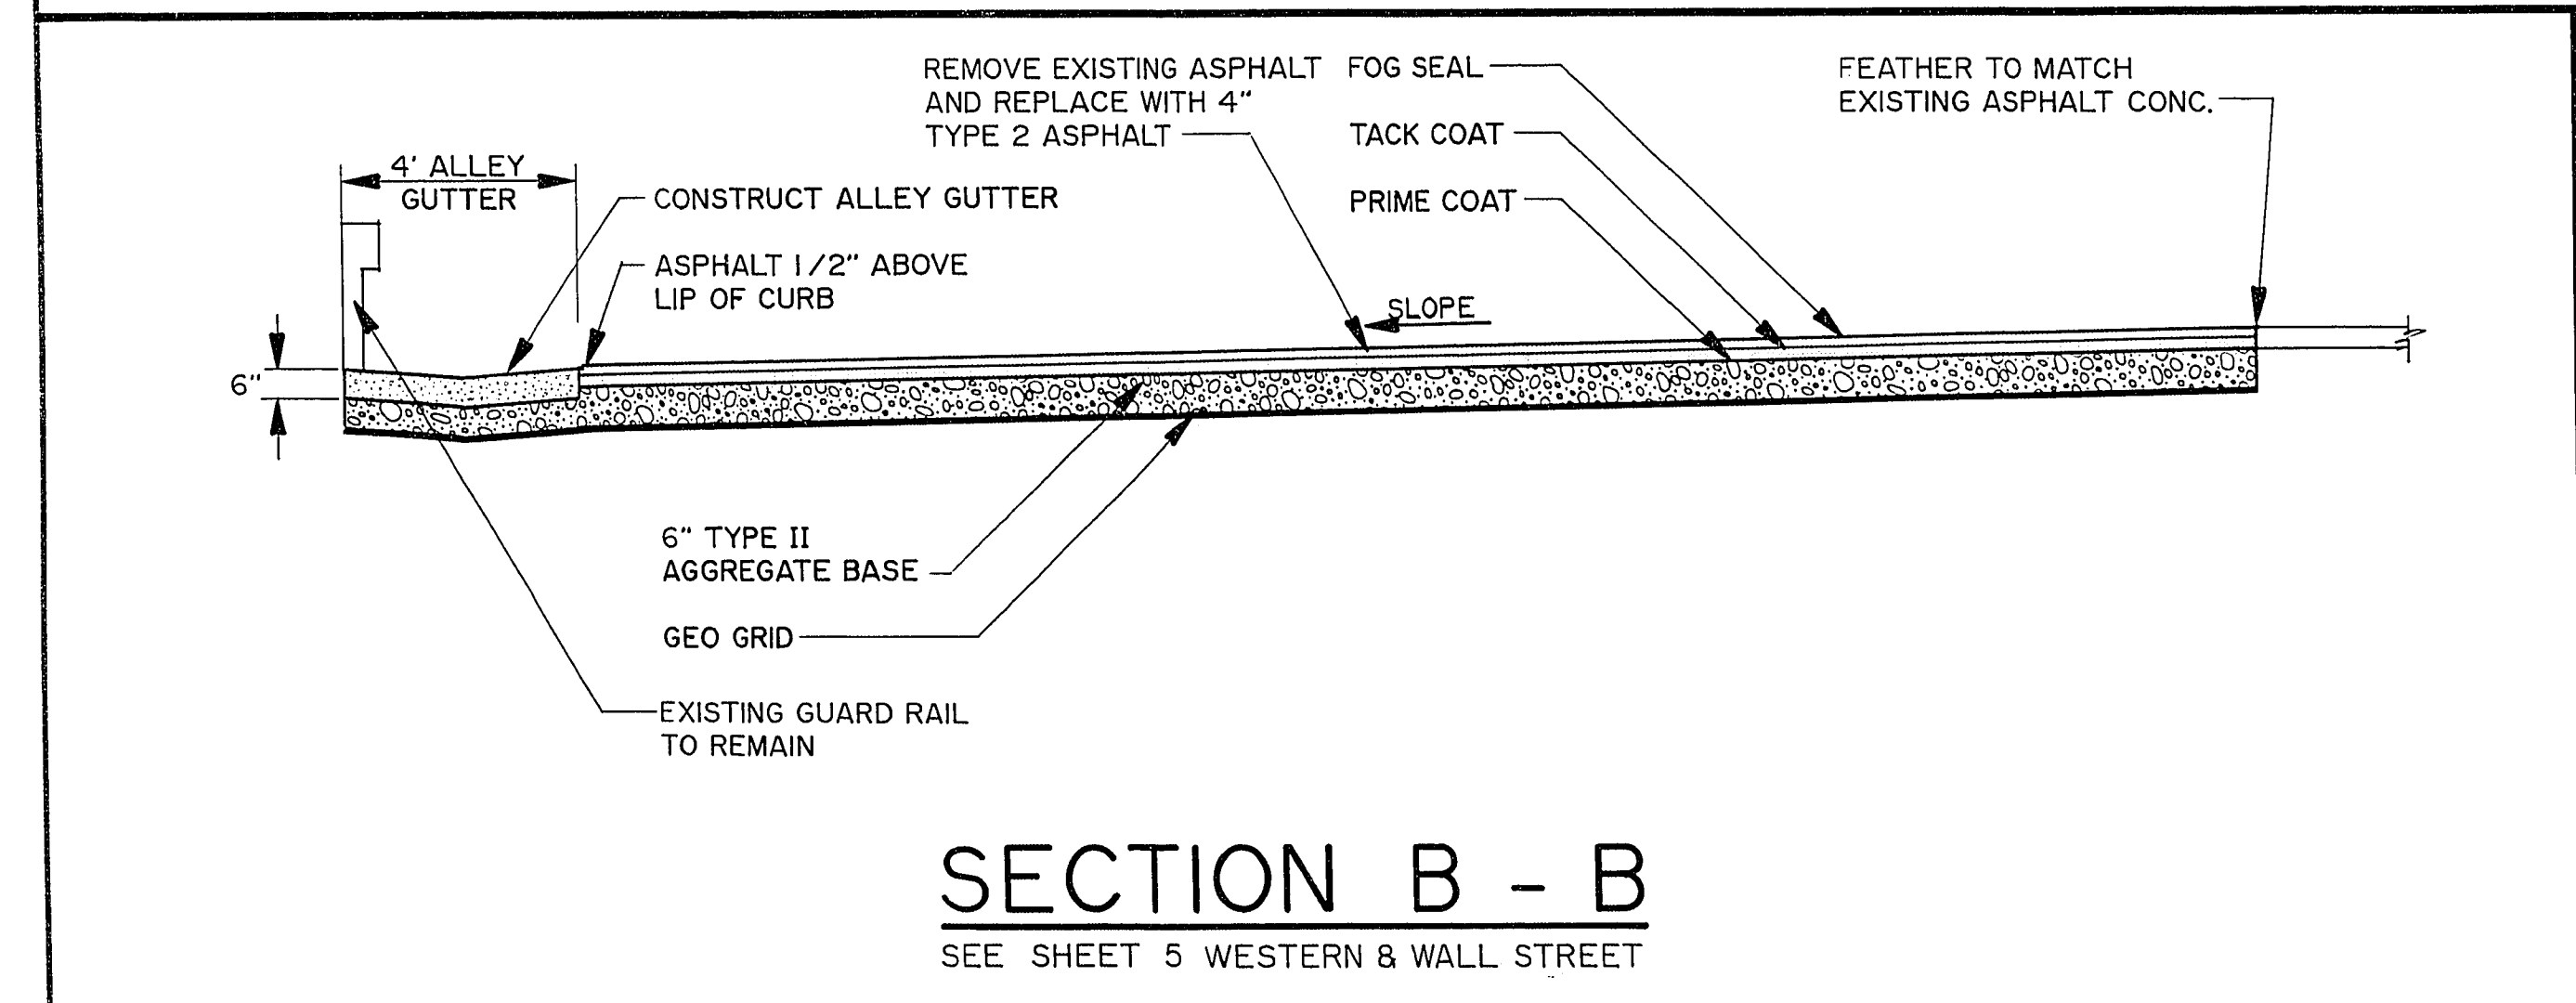
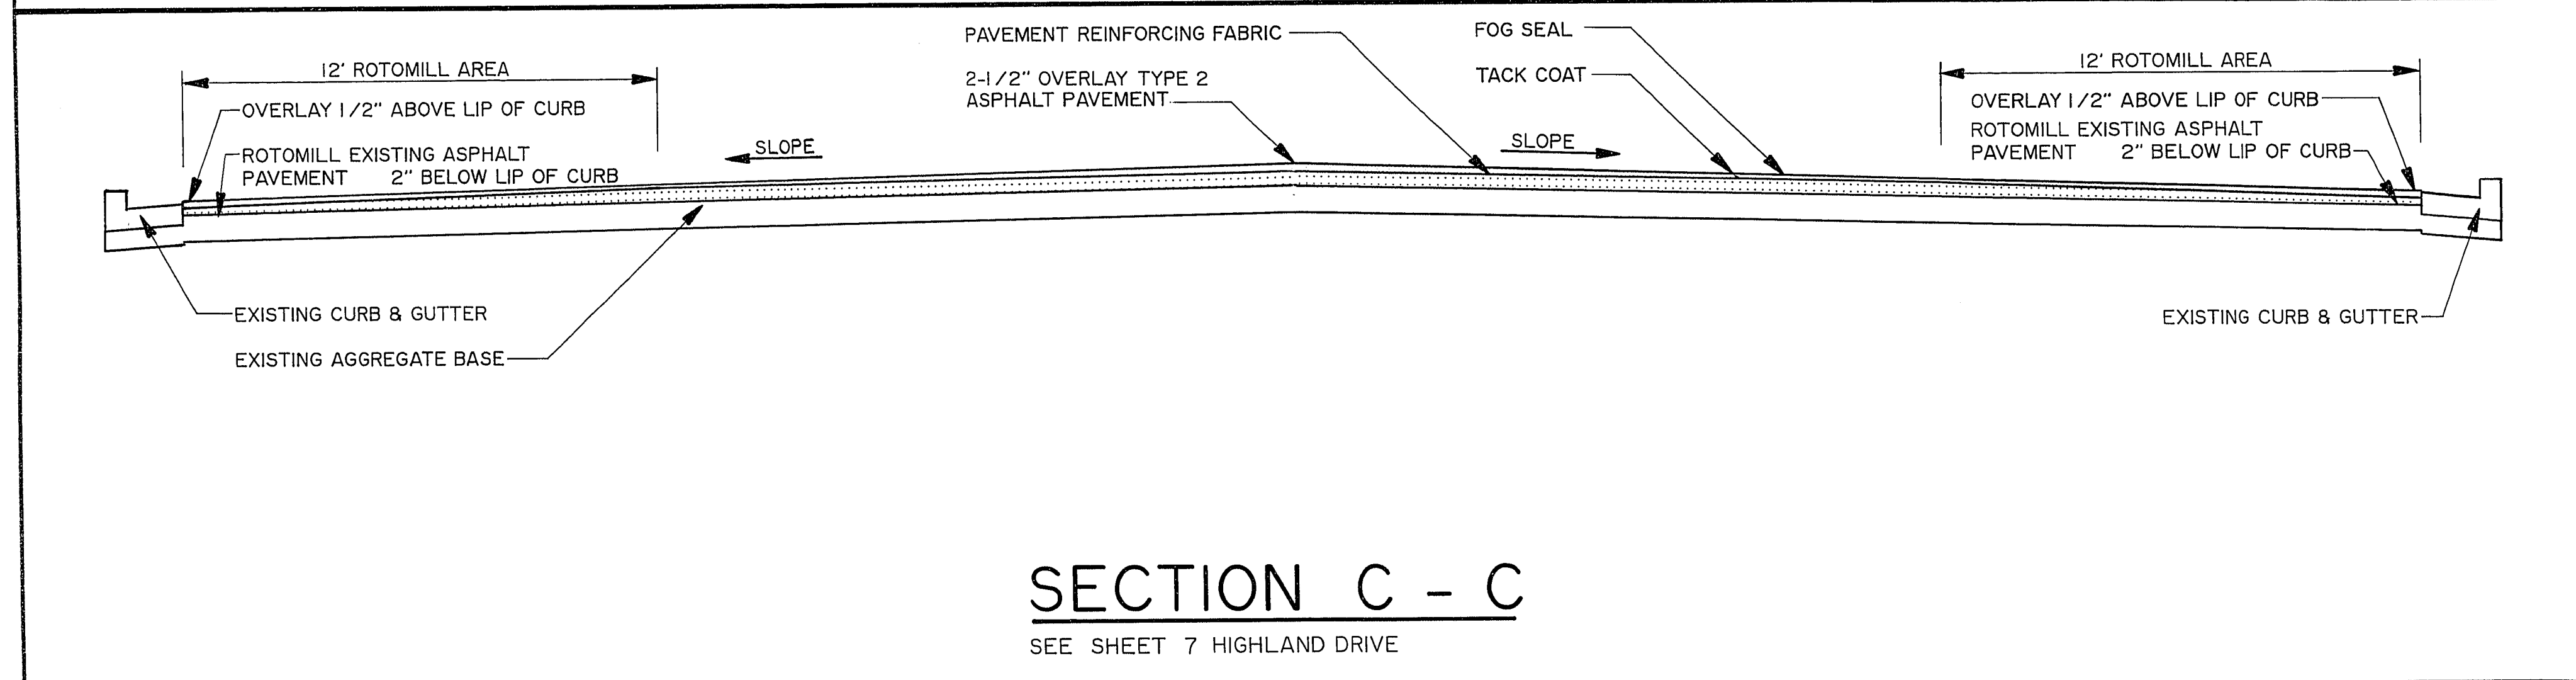


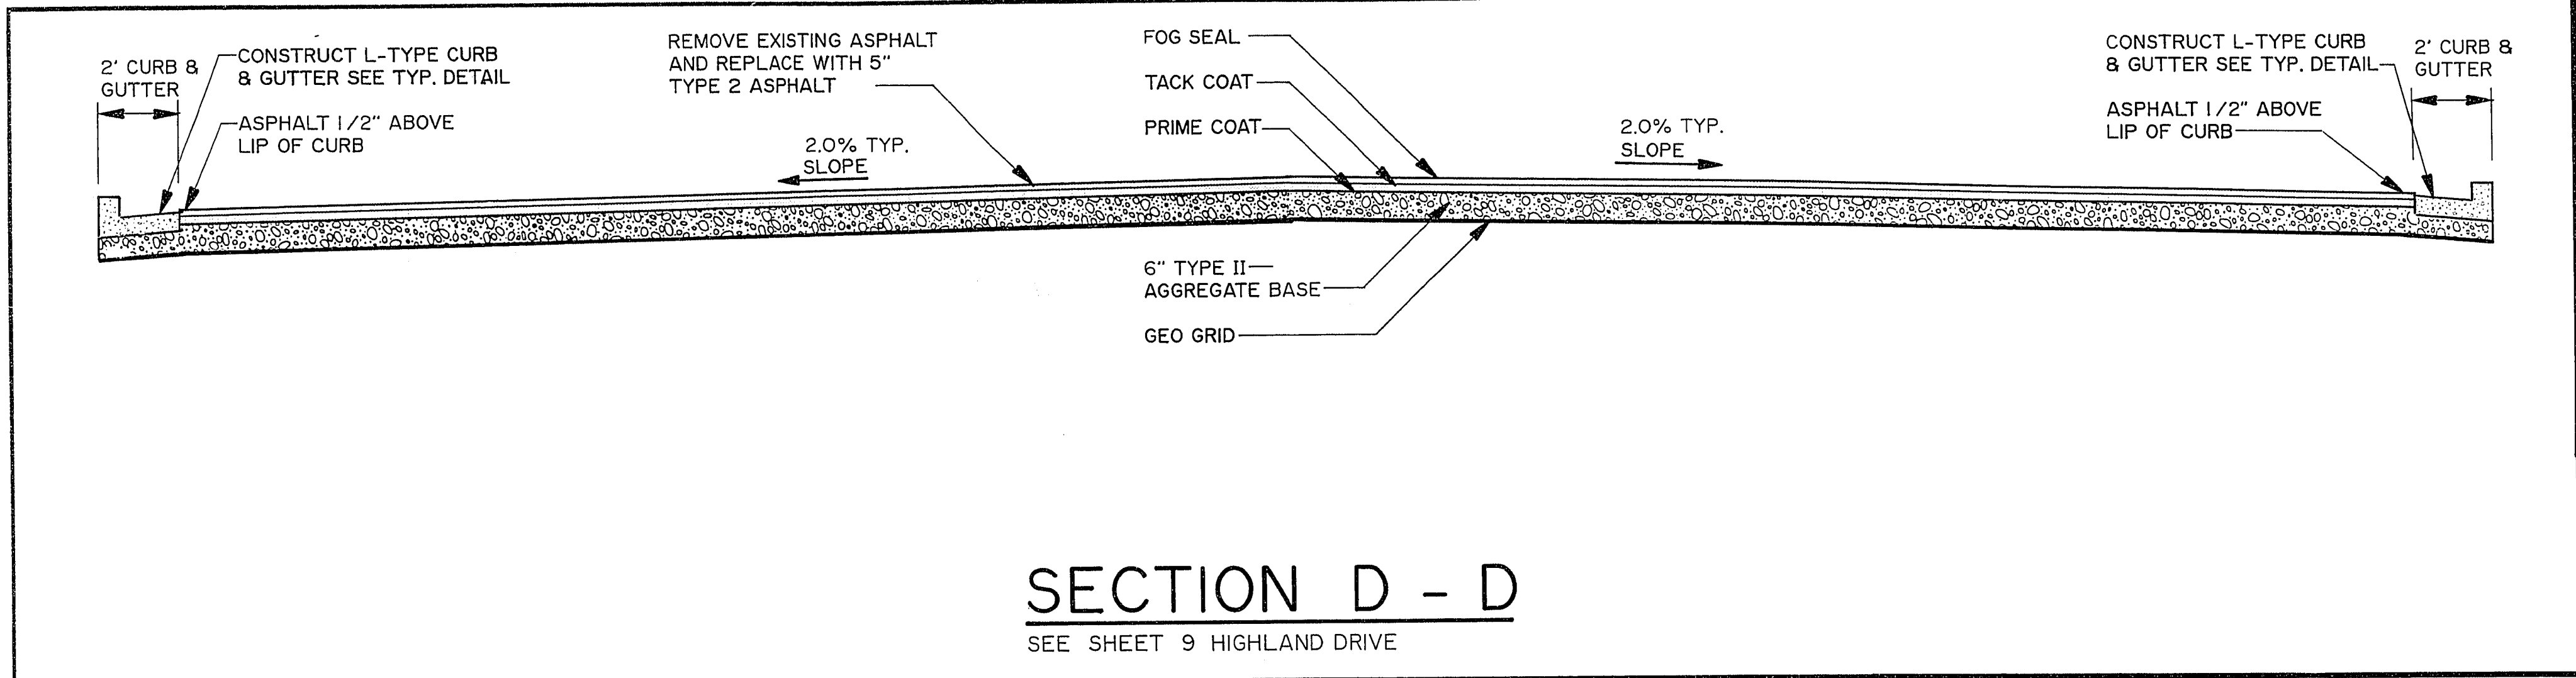

CONCRETE CONSTRUCTION		SEE GENERAL NOTE #
REMOVE AND REPLACE ASPHALT PAVEMENT		SEE DETAIL #
2" OVERLAY		SEE SHEET #
ROTOMILL		TELEPHONE BOX
EXISTING CONSTRUCTION		SANITARY SEWER MANHOLE
NEW CONSTRUCTION		MANHOLE
SAWCUT EXISTING ASPHALT PAVEMENT		SEWER MANHOLE
RIGHT OF WAY		TELEPHONE MANHOLE
CENTEL TEL. LINE		FIRE HYDRANT
SOUTHWEST GAS LINE		STREET LIGHT
WATER LINE		TELEPHONE VAULT
SEWER LINE		WATER VALVE

NOTES:

- REMOVE EXISTING ASPHALT CONCRETE ROADWAY SURFACE.
- REMOVE EXISTING BASE / SUBGRADE MATERIAL.
- INSTALL GEO GRID IN ALL R&R ASPHALT PAVEMENT AREAS LIP TO LIP
- INSTALL TYPE II AGGREGATE BASE.
- REMOVE P.C. CONCRETE CURB AND GUTTER.
- CONSTRUCT MACHINE EXTRUDED 24 INCH "L" TYPE CURB AND GUTTER.
- REMOVE P.C. CONCRETE CROSS GUTTER.
- CONSTRUCT P.C. CONCRETE CROSS GUTTER.
- REMOVE ALLEY GUTTER.
- CONSTRUCT 4' WIDE ALLEY GUTTER.
- CONSTRUCT 6' WIDE ALLEY GUTTER.
- REMOVE SPANDREL.
- CONSTRUCT SPANDREL.
- REMOVE SIDEWALK, HORIZONTALLY SAWCUT CURB FACE , INSTALL WHEELCHAIR RAMP.
- CONSTRUCT RESIDENTIAL DRIVEWAY.
- CONSTRUCT COMMERCIAL DRIVEWAY.
- REMOVE CONCRETE SIDEWALK.
- CONSTRUCT P.C. CONCRETE SIDEWALK.
- ADJUST ALL CONCRETE MANHOLE COLLARS.
- ADJUST ALL CONCRETE VALVE BOXCOLLARS.
- SUPPLY No. 3-1/2 PULLBOX / METER BOX.
- RELOCATE WATER METERS.
- ADJUST TO GRADE No. 3-1/2 PULLBOX / METER BOX.
- CONSTRUCT WHEELCHAIR RAMP.
- PLACE TRAFFIC DETECTOR LOOPS.
- THE CONTRACTOR SHALL BE RESPONSIBLE FOR PROTECTING AND REPAIRING OR REPLACING ANY DAMAGE TO ADJACENT APPURTENANCES (i.e. CONCRETE, VALVE BOXES, MANHOLES, PULL BOXES, STREET SIGNS, STREET LIGHTS, LAWNS, SPRINKLER SYSTEMS, etc.) FROM DAMAGE DUE TO THEIR OPERATIONS.
- EXISTING UTILITIES ARE LOCATED ON THE PLANS FOR THE CONVENIENCE OF THE CONTRACTOR ONLY. THE CONTRACTOR SHALL BEAR FULL RESPONSIBILITY FOR PROTECTION OF UTILITIES AND THE CITY BEARS NO RESPONSIBILITY FOR UTILITIES NOT SHOWN ON THE PLANS OR NOT IN THE LOCATION SHOWN ON THE PLANS.
- CONSTRUCT "A" TYPE CURB
- CONSTRUCT CONCRETE BARRIER RAIL

Scale (h)		Scale (v)		W.A.		Revisions		Date	
Fid. bk. no.	Date	Fid. bk. no.	Date	Design by		Drawn by		Date	
Approved by		Approved by		Approved by		Approved by		Approved by	

Department of Public Works

1989 - 1990 STREET REHABILITATION

WESTERN AVE., WALL ST. AND

HIGHLAND DR. PROJECT

Drawing no. 107-VI747 2/17

1989 - 1990 STREET REHABILITATION WESTERN AVE., WALL ST. AND HIGHLAND DR. PROJECT