


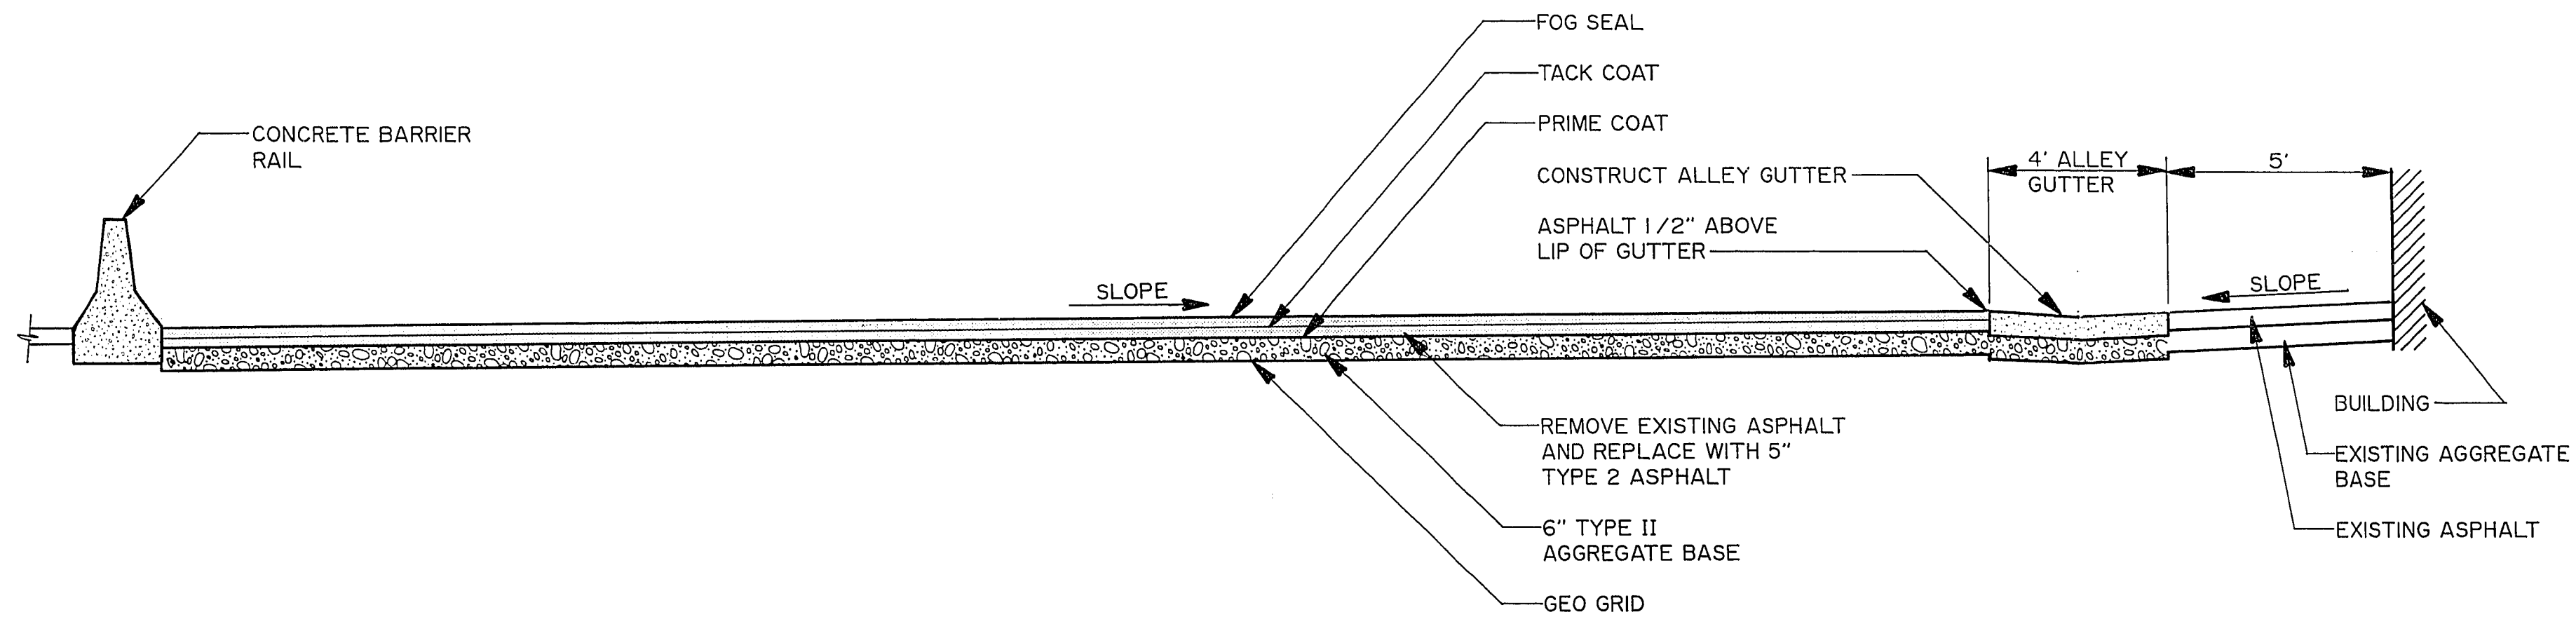


SECTION E - E

SEE SHEET 13 OLD MAIN & COMMERCE


Department of Public Works

1989 - 1990 STREET REHABILITATION
WESTERN AVE., WALL ST. AND
HIGHLAND DR. PROJECT

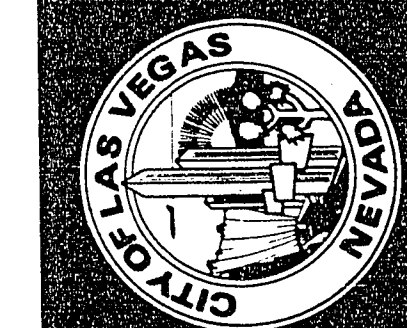

Drawing no.
107-VI747

3A
17

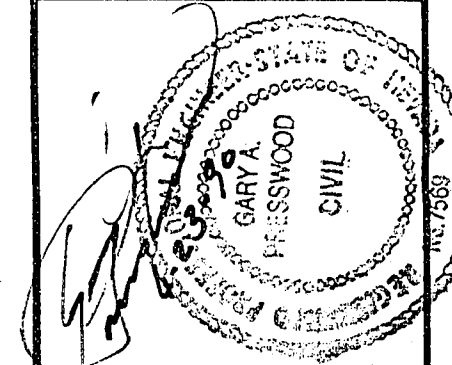

Scale (h) Scale (v) W.A.
Fid. bk. no. Date
Design by
Approved by

Date

Date

Revisions

Date

1989 - 1990 STREET REHABILITATION WESTERN AVE., WALL ST. AND HIGHLAND DR. PROJECT

17-3-21