




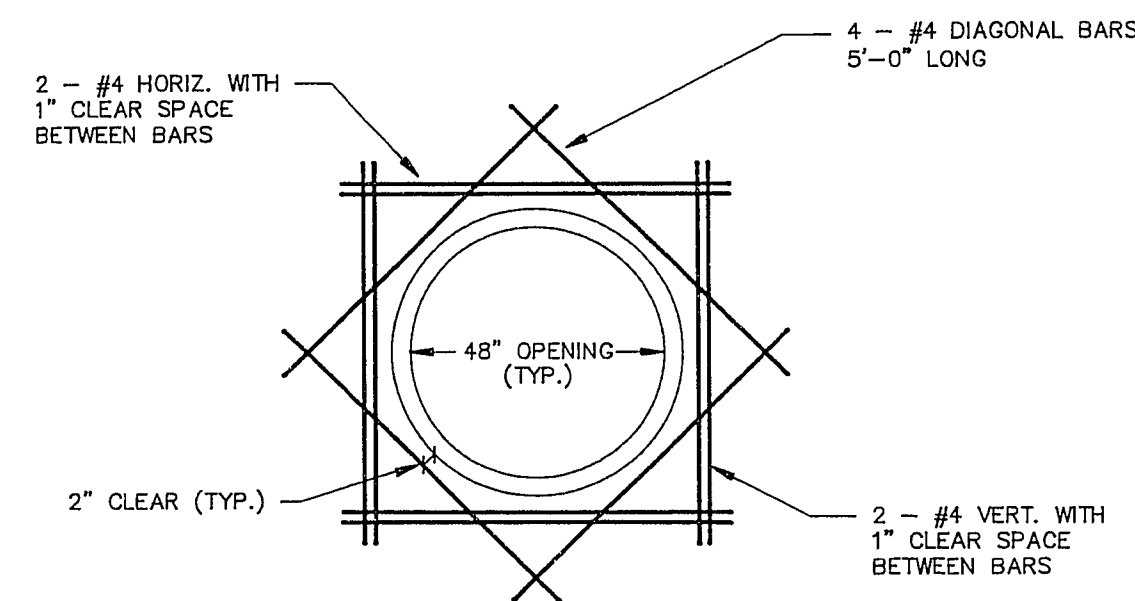


ADDITIONAL REINFORCEMENT AT
OPENING IN CONCRETE WALL
SCALE: 1" = 3'

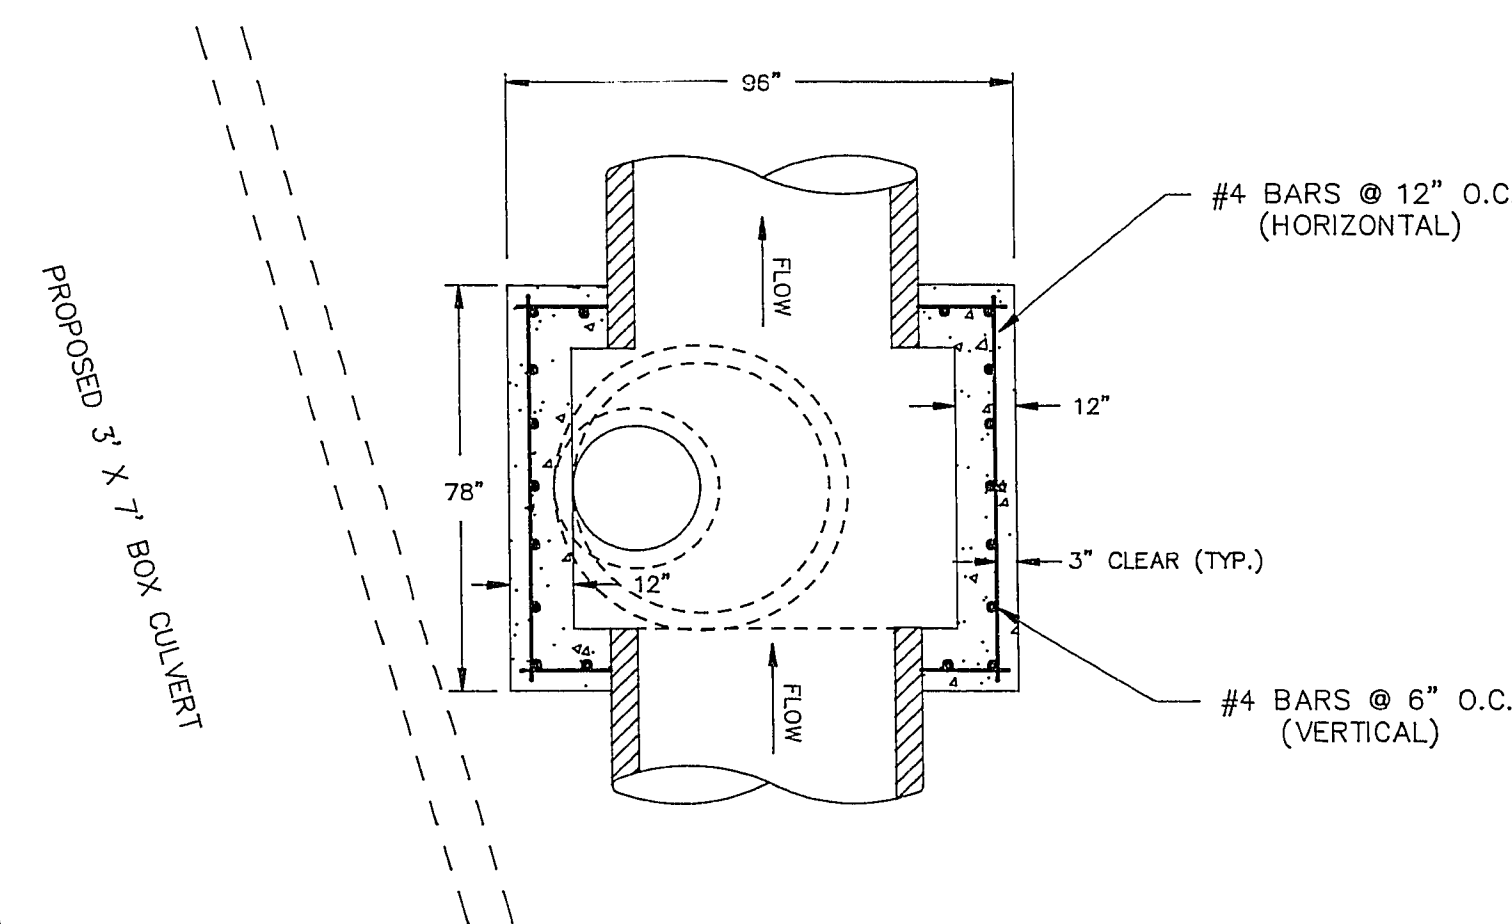

DRAINAGE STRUCTURE - PLAN VIEW
SCALE: 1" = 3'

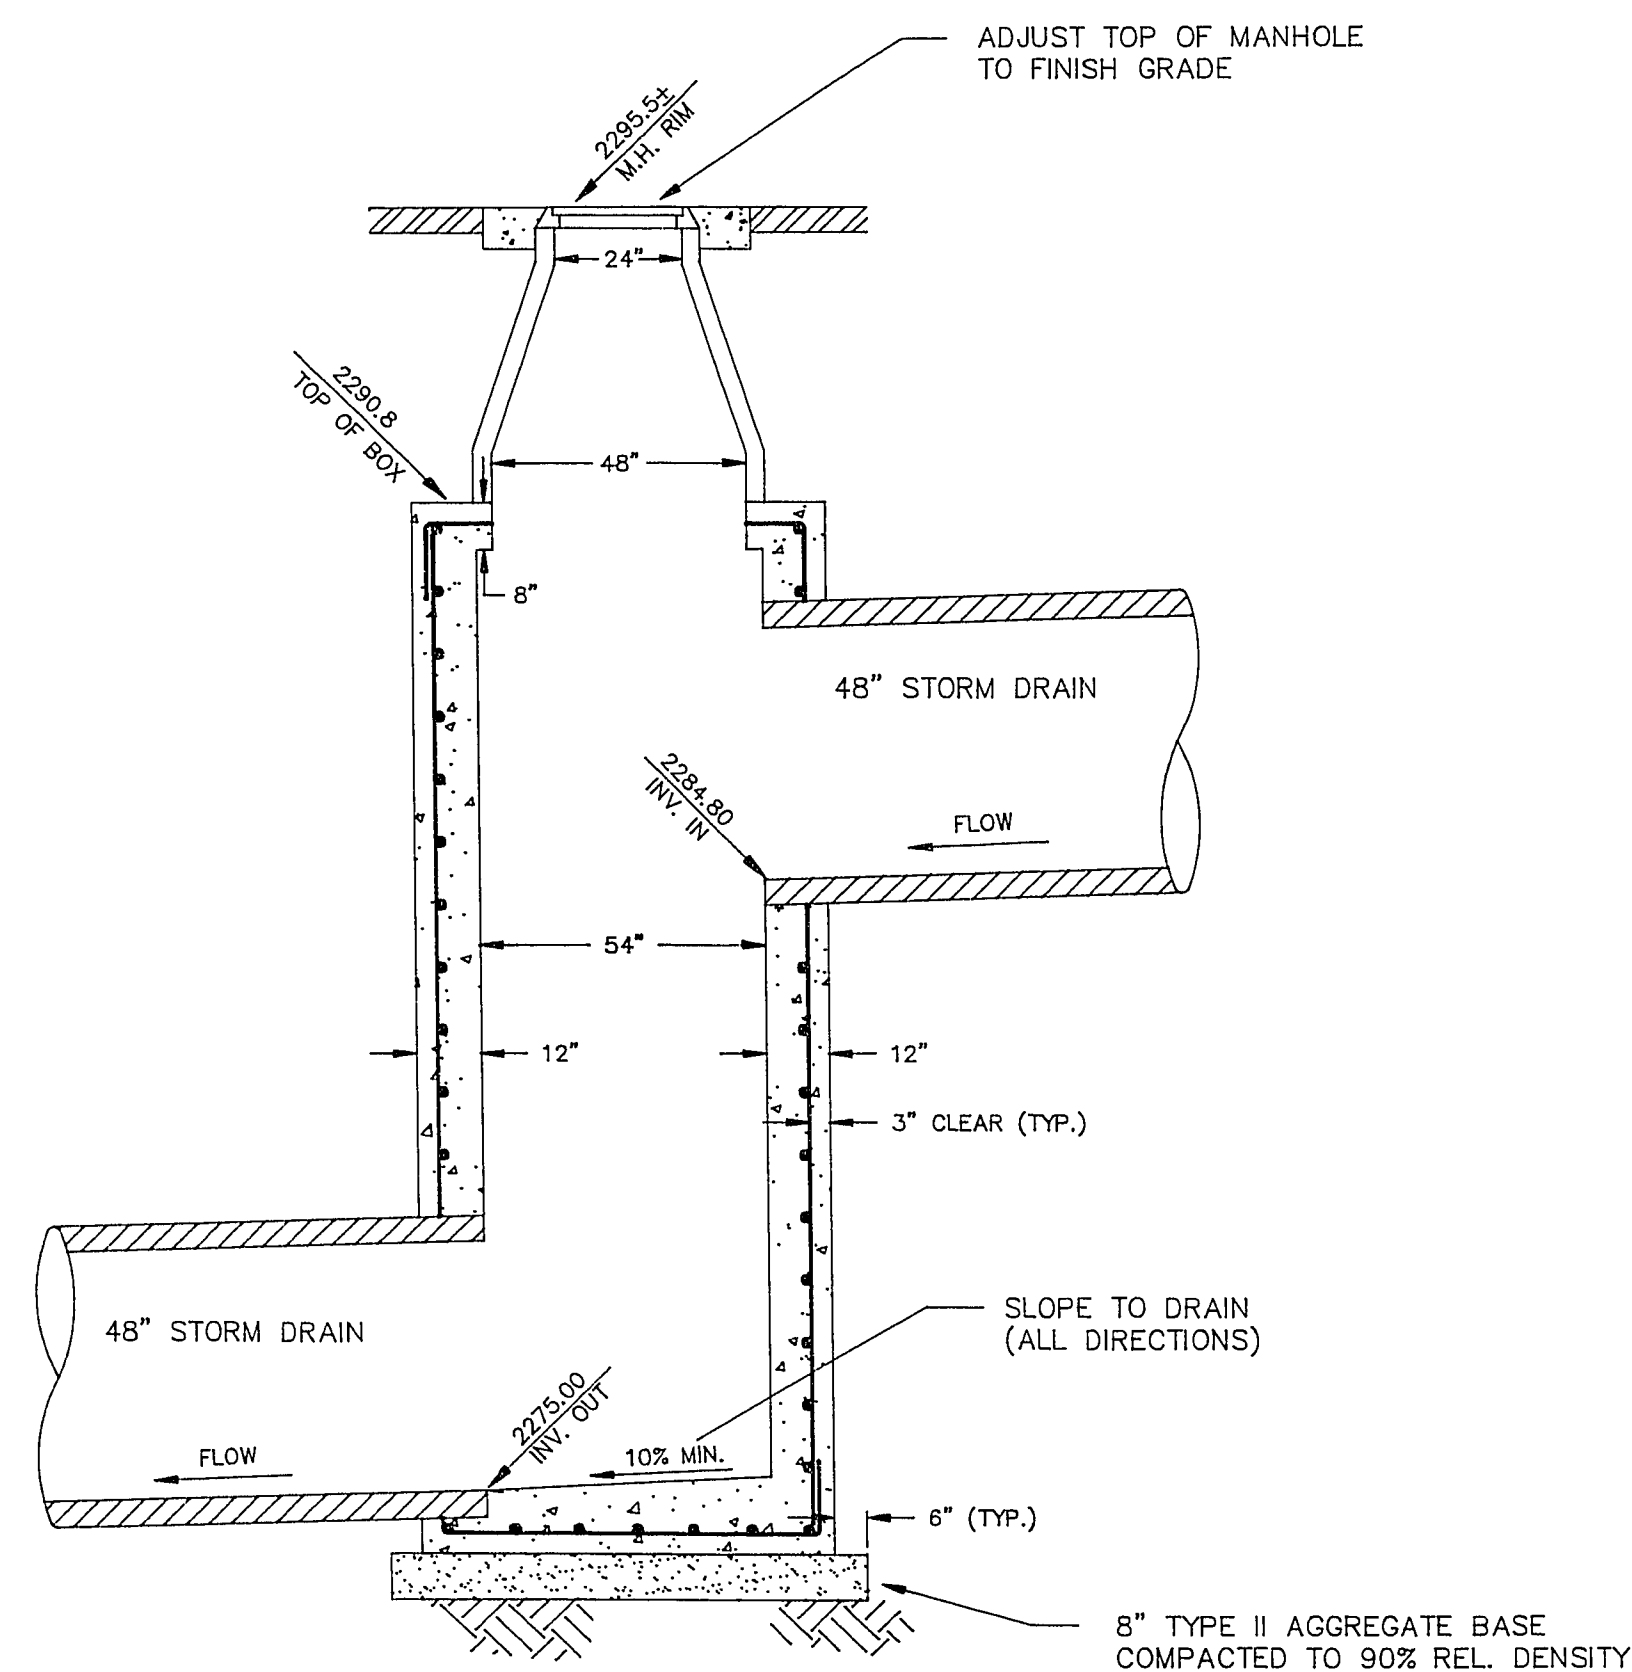


SECTION VIEW
SCALE: 1" = 3'

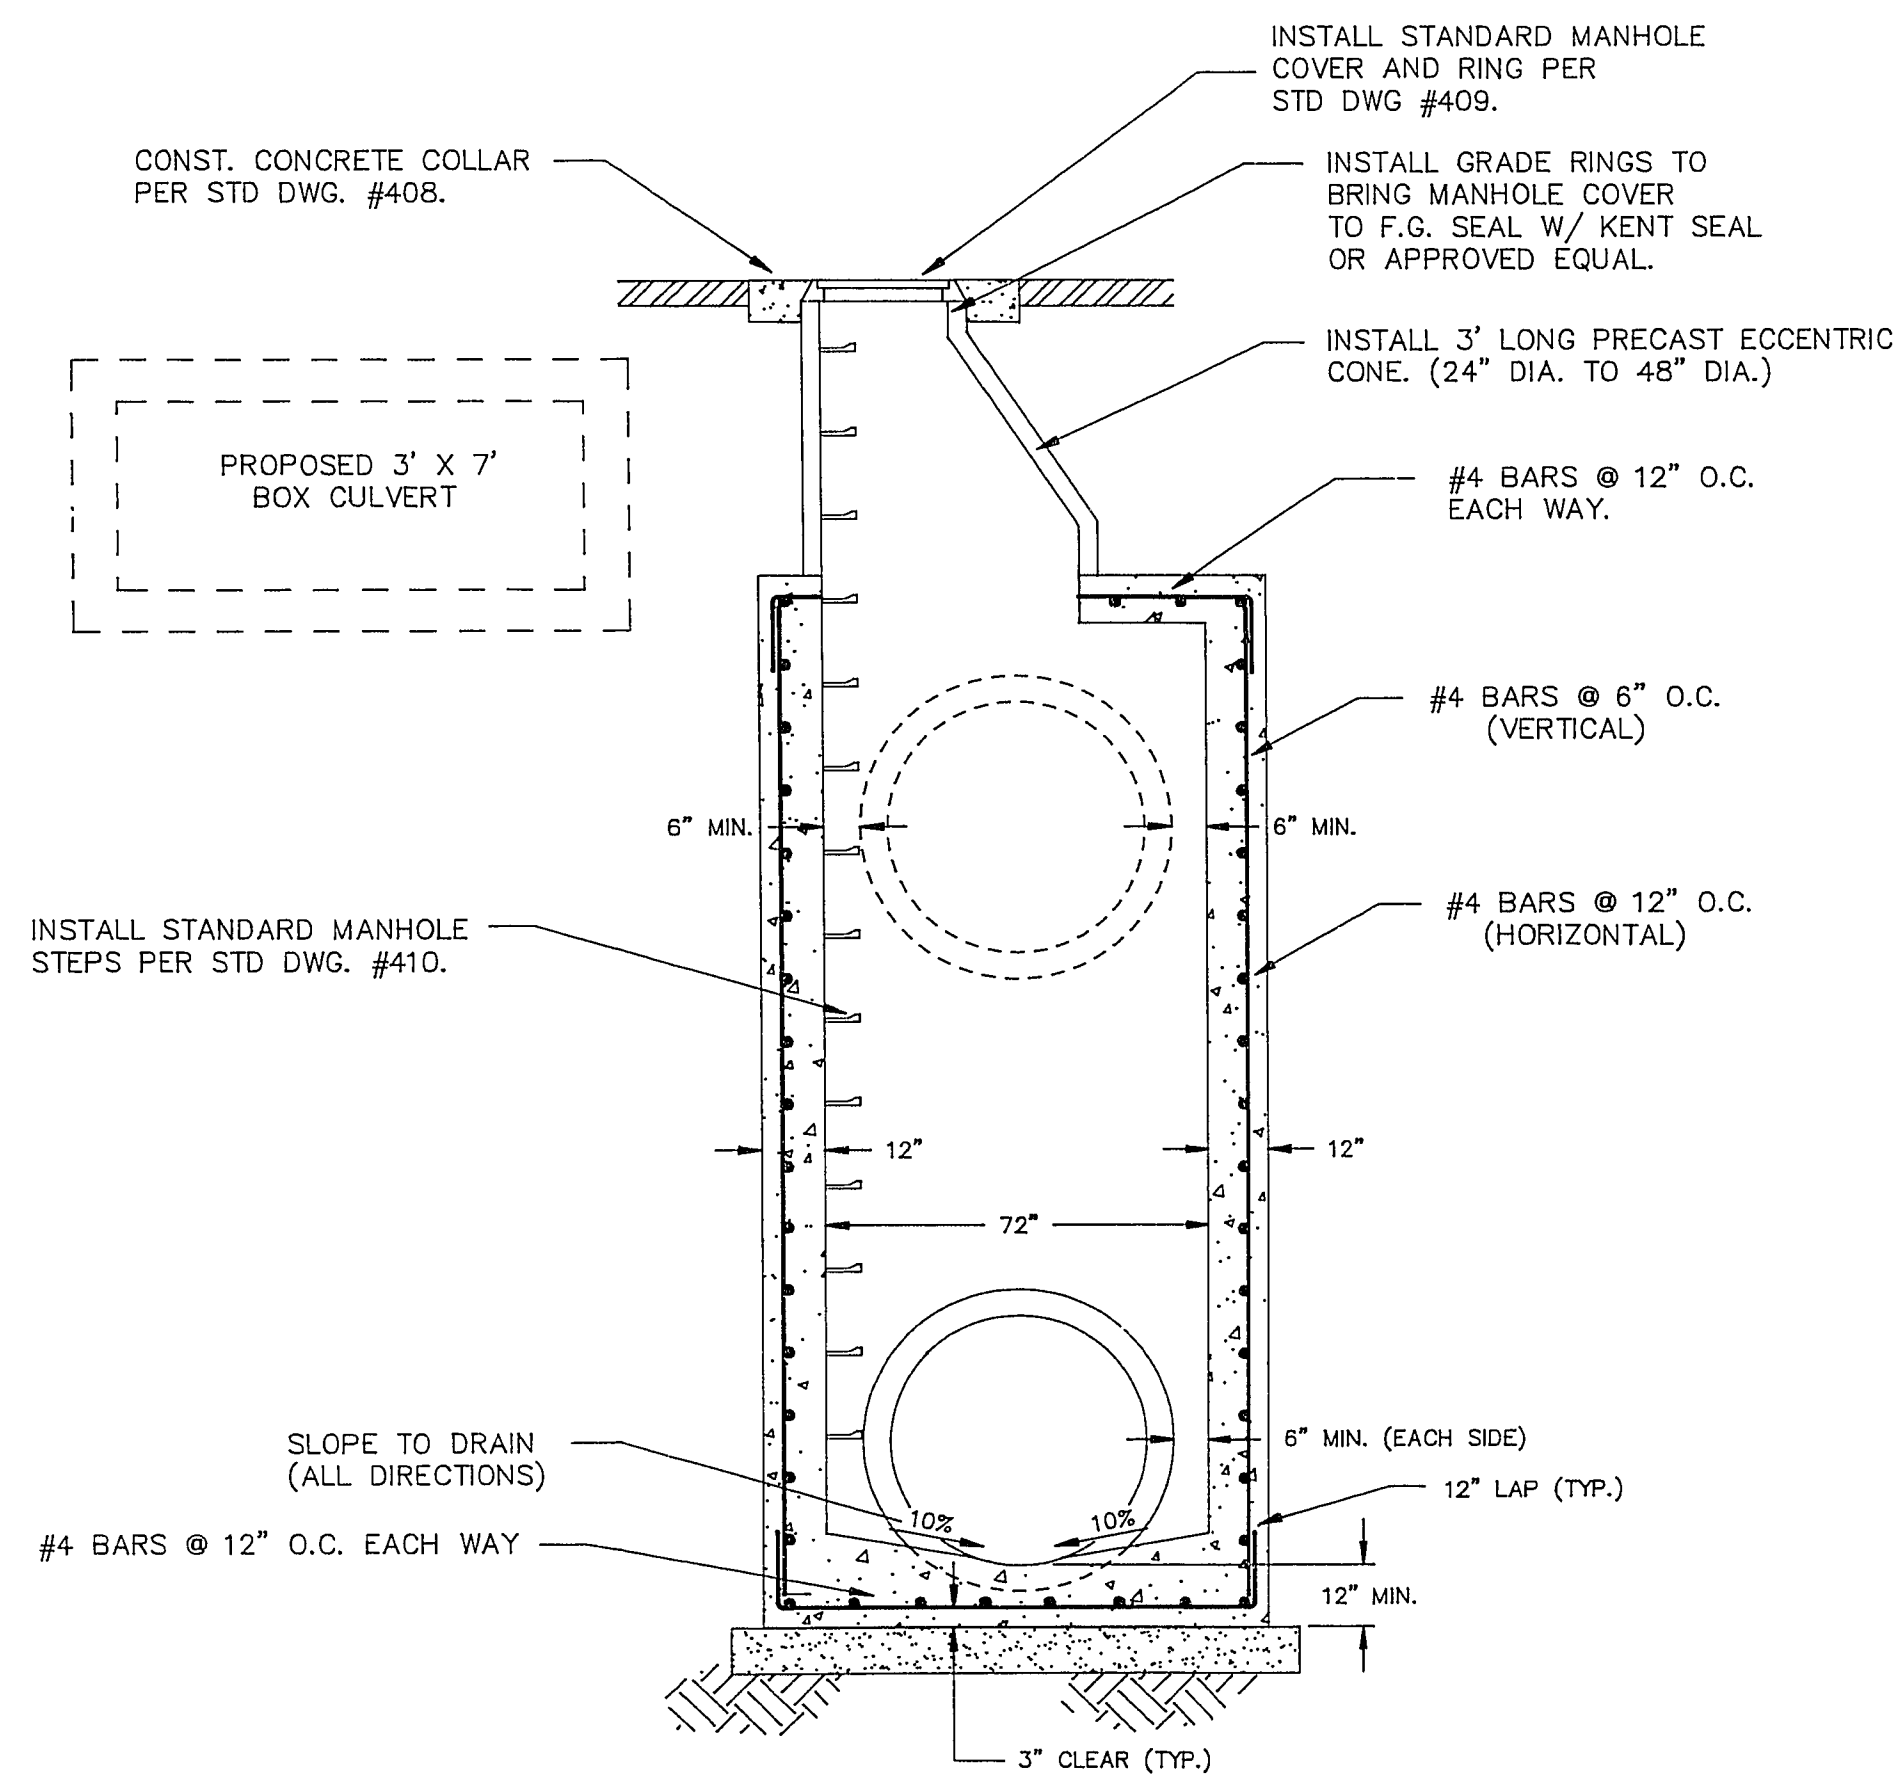


ELEVATION VIEW
SCALE: 1" = 3'

CRAIG ROAD - STORMDRAIN STRUCTURE #107F
STA. 38+52 - 36' LT.

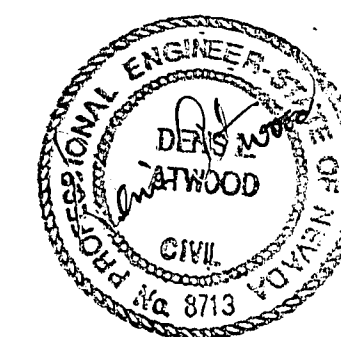

7/1/93

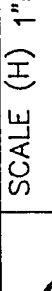DRAWING NO. 107-V1804		SHEET: 1		DEPARTMENT OF PUBLIC WORKS				SCALE (H) 1"=3' SCALE (V) 1"=3' DATE JULY 1, 1993 W.A. # W06499 DESIGN BY DWM		REVISIONS DATE	
DRAINAGE STRUCTURE DETAIL - STA. 38+52				PROJECT: CRAIG ROAD U.S. 95 TO DECATUR BLVD.				ENGINEERING DESIGN SECTION CITY ENGINEER: DENNIS ANDERSON, P.E. DESIGN ENGINEER: DENNIS L. ATWOOD, P.E.			

233-101