
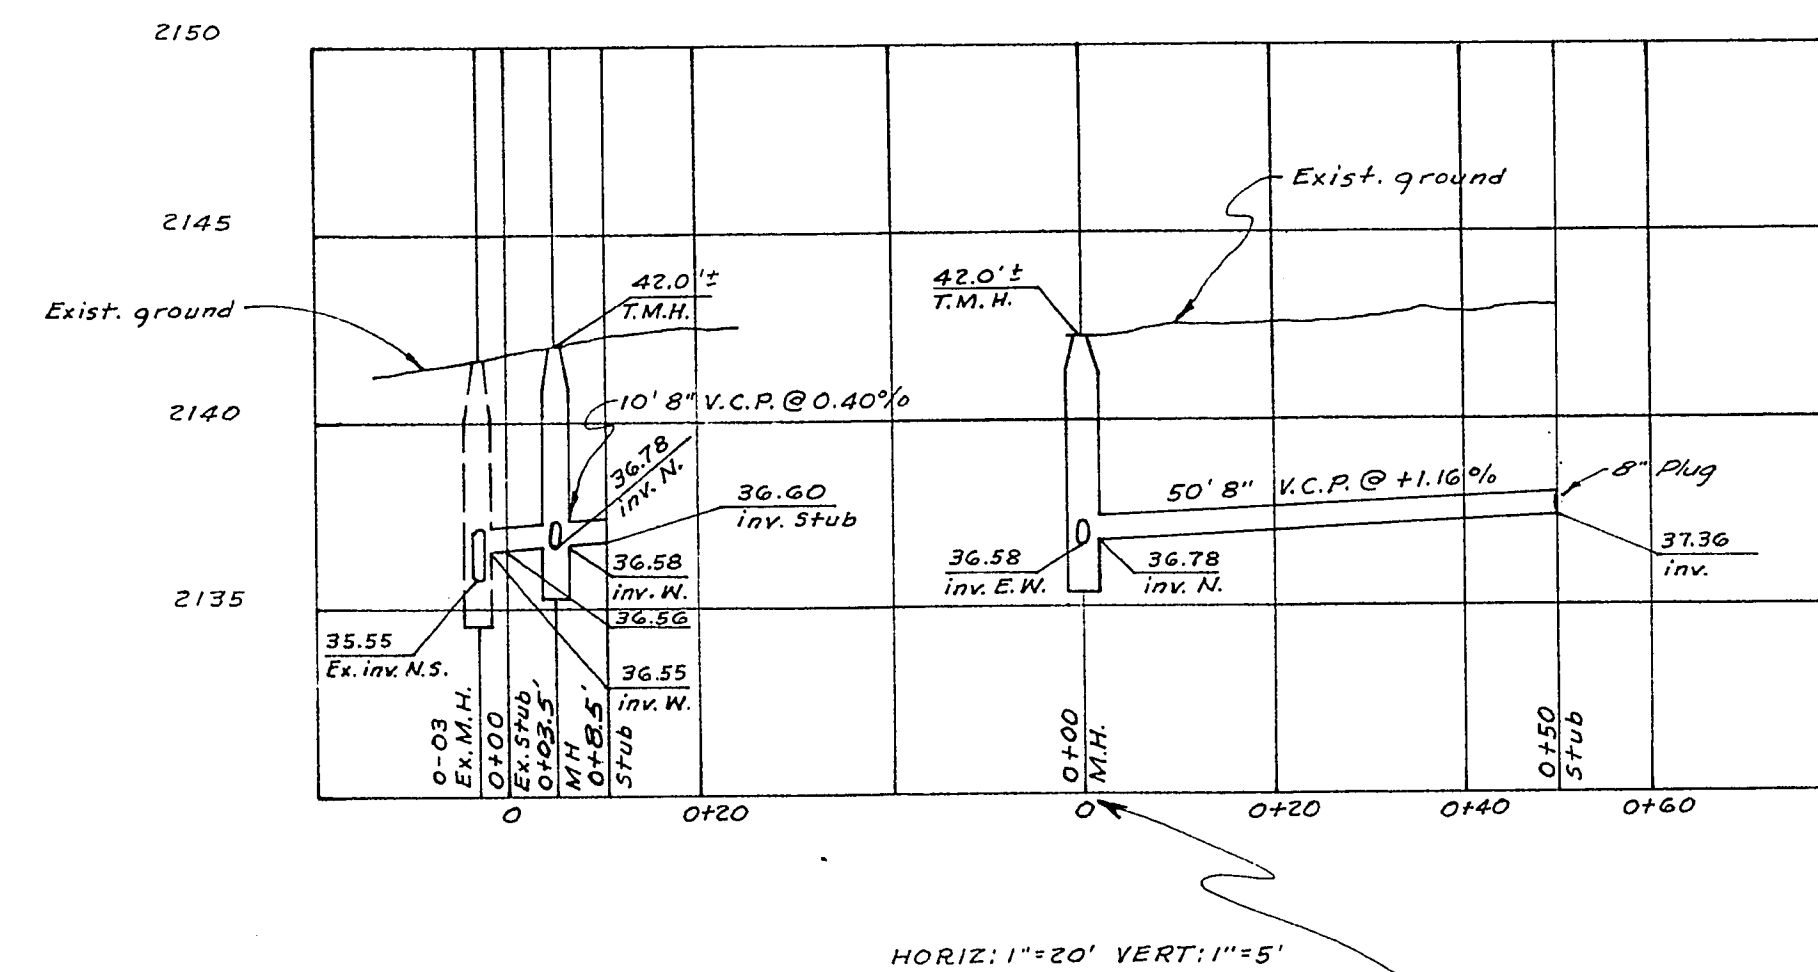


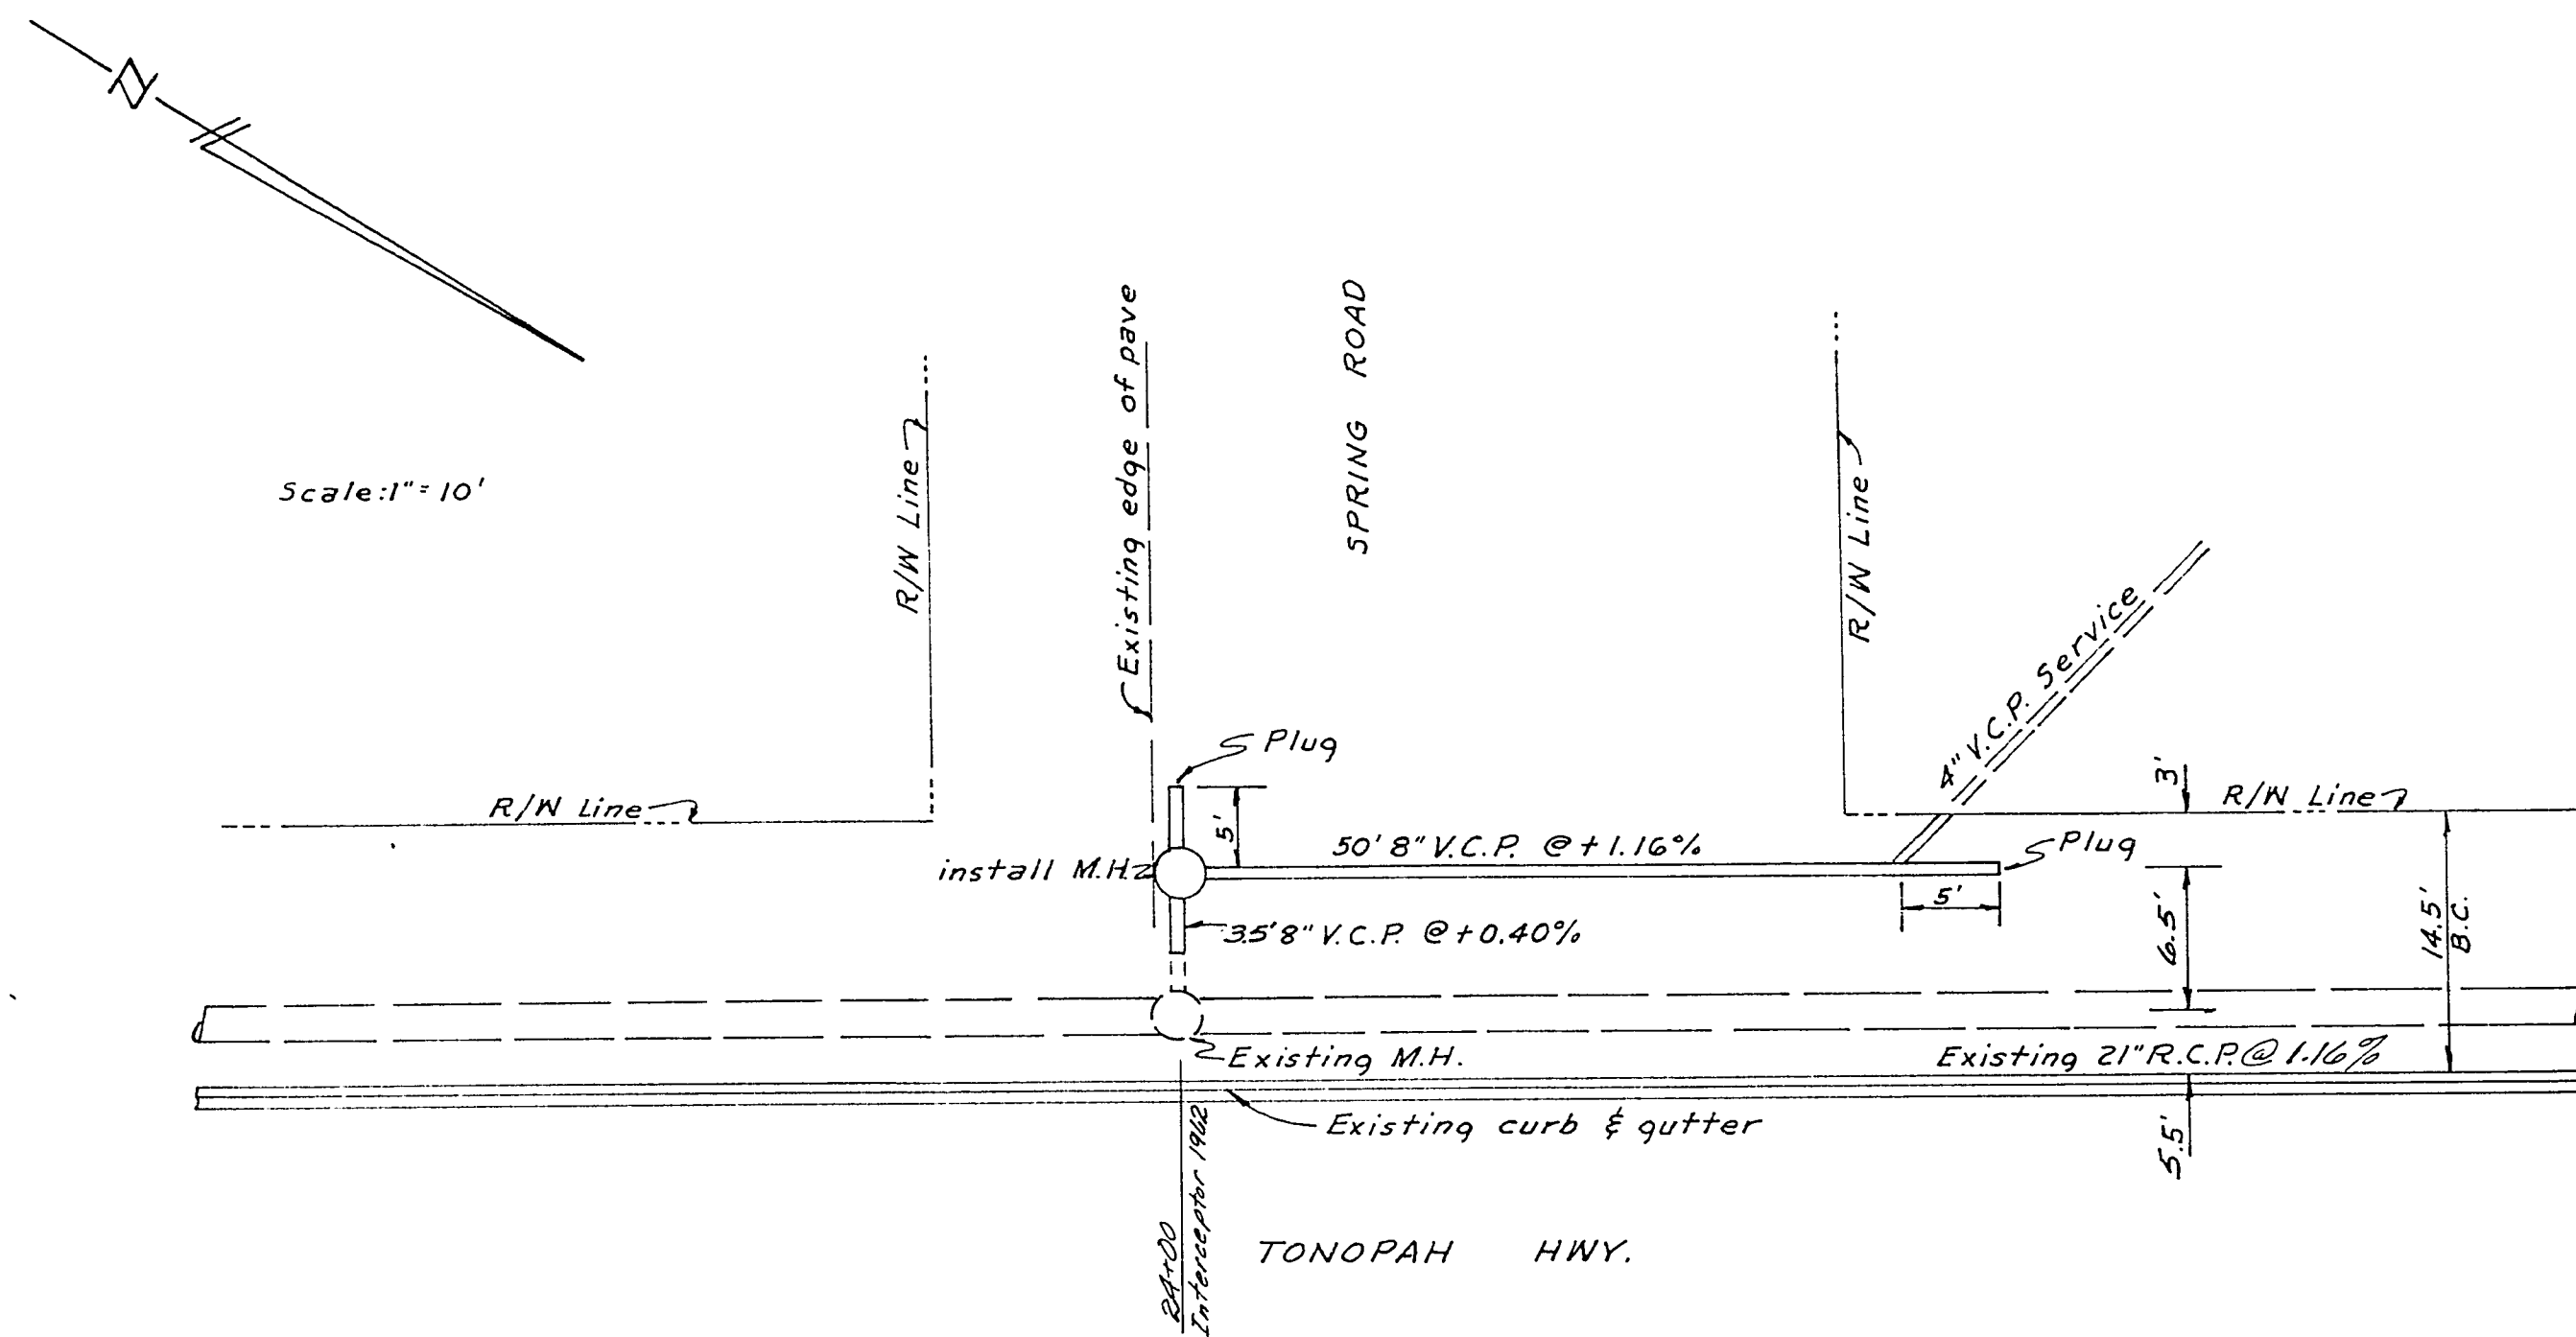

NOTE:
0+00 = 24+00 Tonopah Highway Interceptor
1962 (Carroll Design)

APPROVALS

R.L. Kraemer 3-25-65
Supt. of Sanitation Date
R.L. Kraemer 3/25/65
City Engineer Date
R.L. Kraemer
R.L. Kraemer R.P.E. 1349

ALSTATE COIN MACH. CO.

CHECKED	APPROVED	DRAWN E.E.
DATE	<i>R.L. Kraemer</i>	DESIGNED
SEWER PLAN		
SCALE: HORIZ: 1" = 20' VERT: 1" = 5'		SHEET 1 OF 1
Kraemer Engineering Co. - Las Vegas, Nevada		