

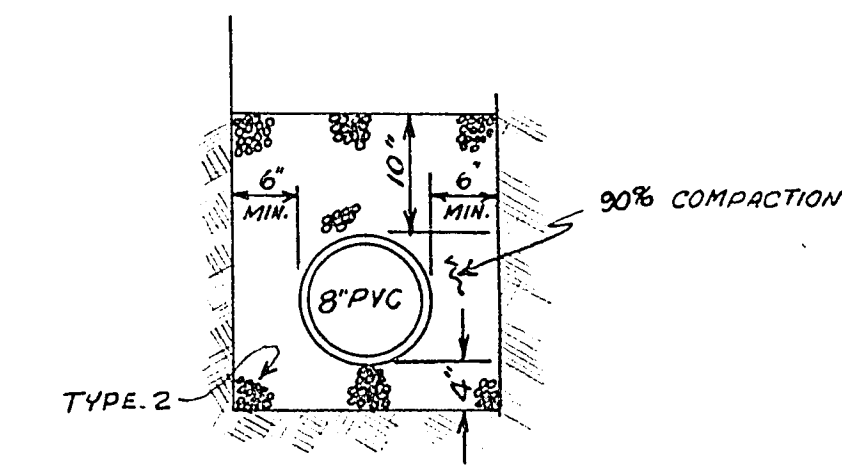


APPROXIMATE QUANTITIES			
ITEM#	DESCRIPTION	QUANTITY	UNIT
1.	5 FT. I.D. DROP MANHOLE	22	V.F.
2.	8" PVC PIPE	100	L.F.

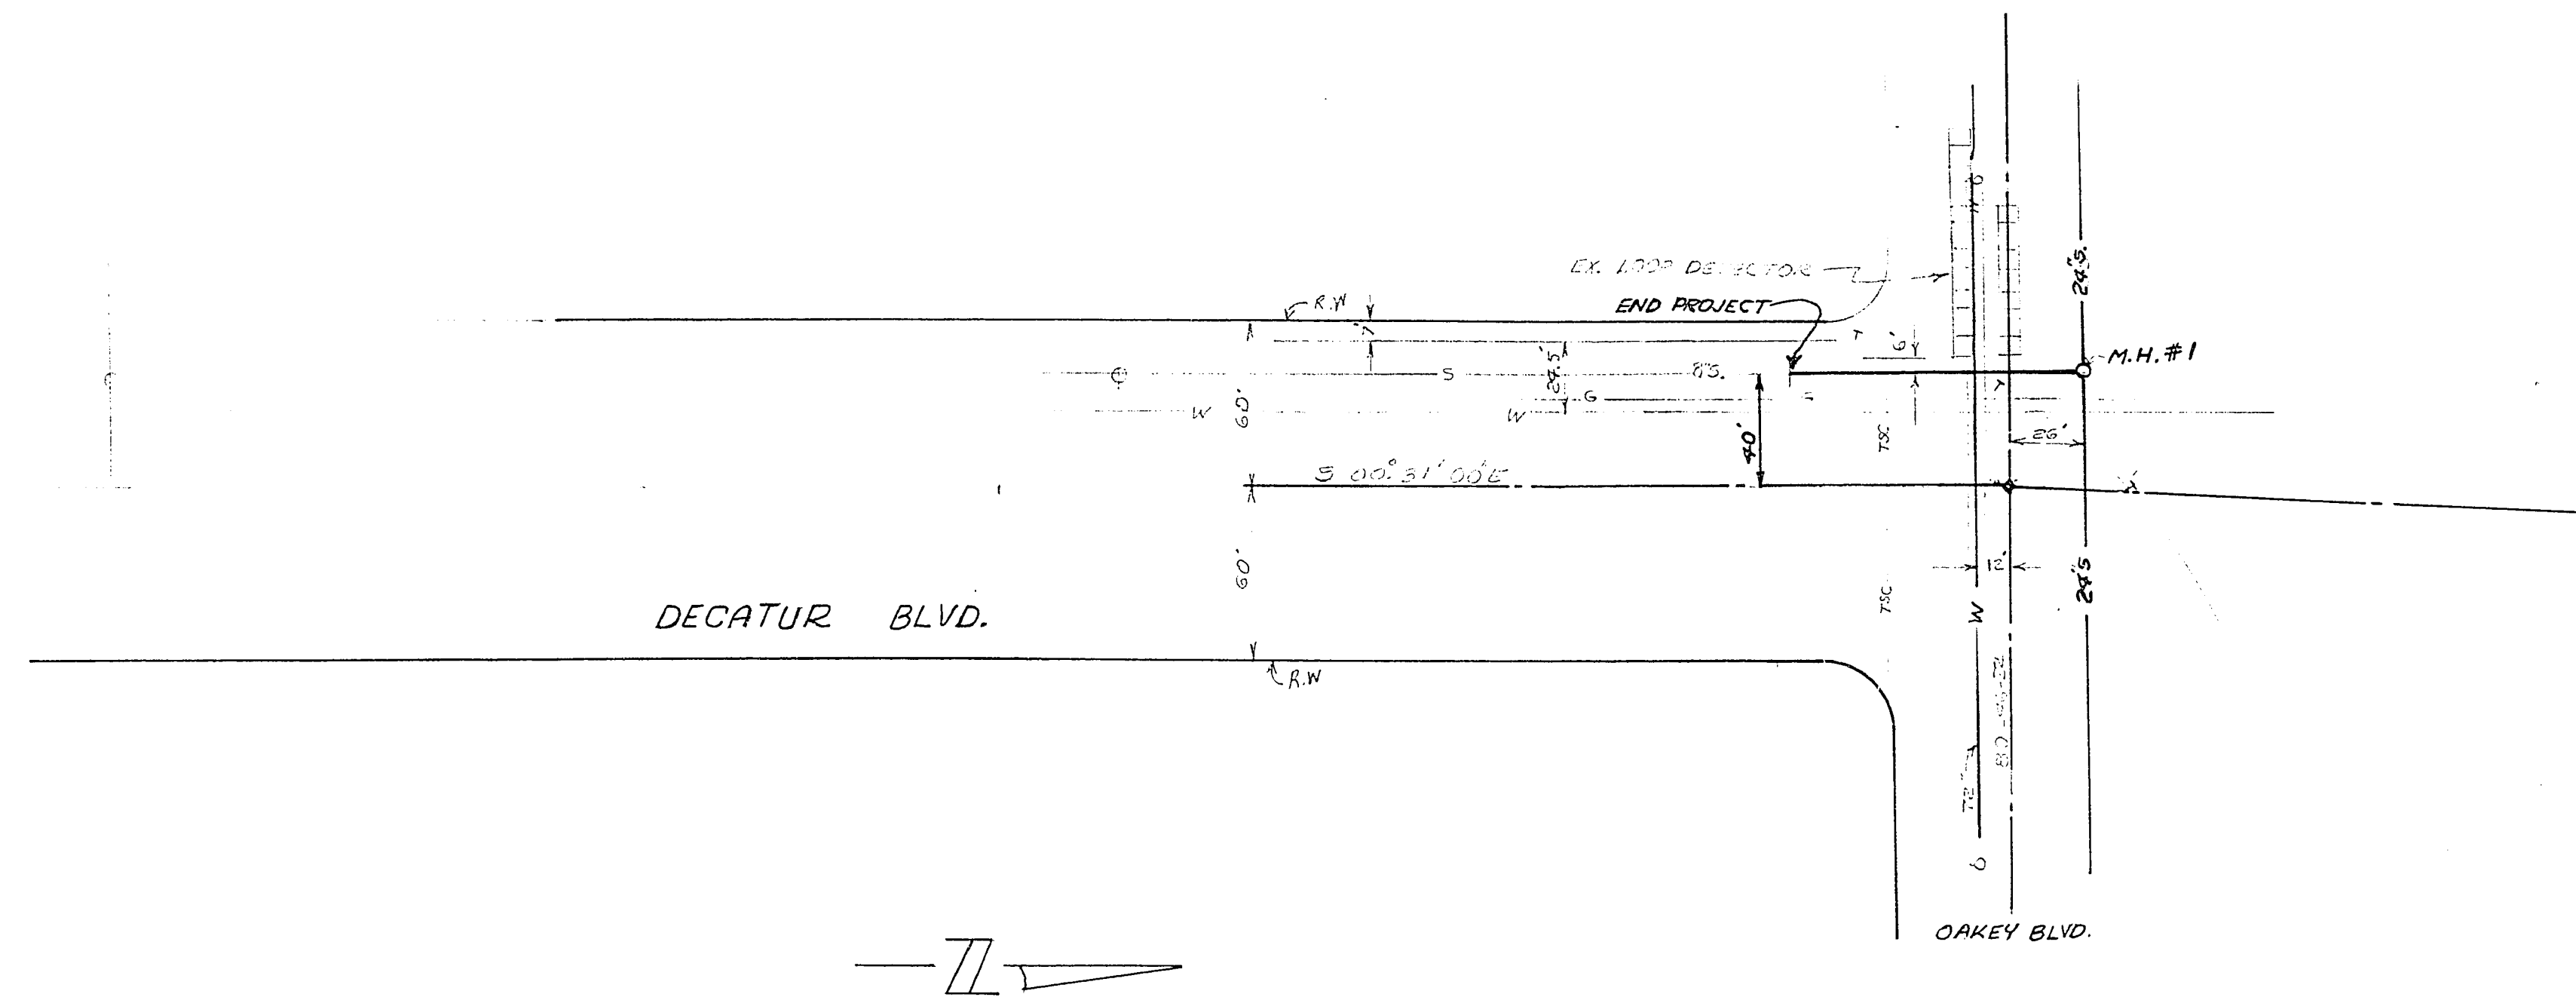

PIPE BEDDING

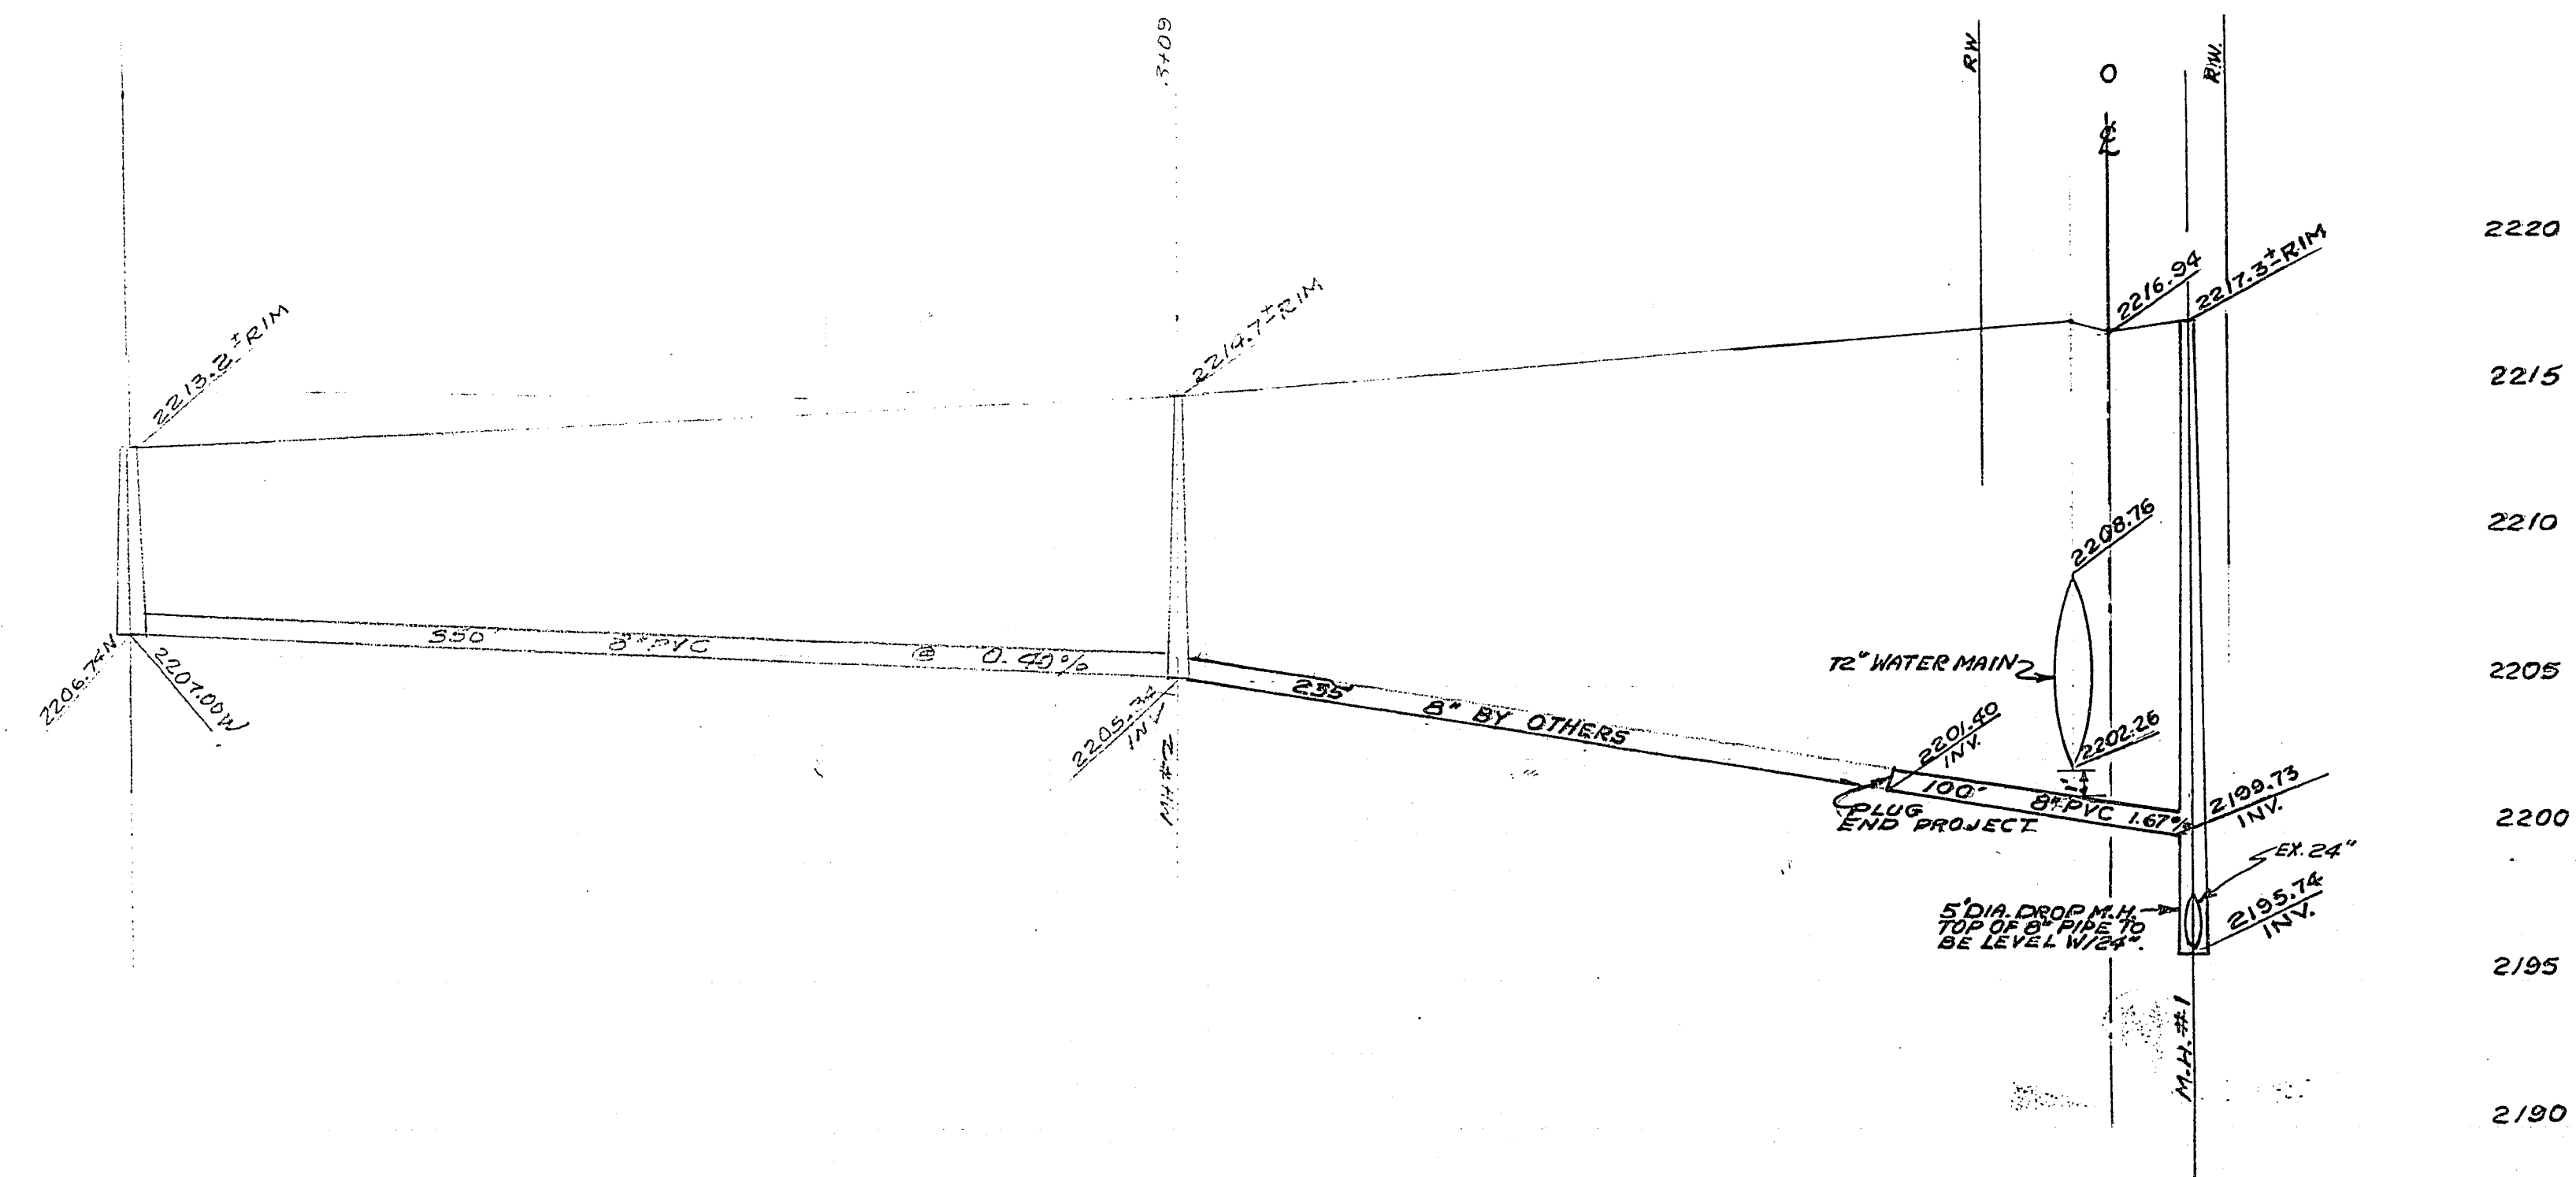

CITY OF LAS VEGAS NEVADA
 DEPARTMENT OF PUBLIC WORKS
 SERVICES DIVISION

ADDITIONAL DROP MAN HOLE TO BE BUILT AROUND EX. 24" W/100' STUB OUT

W.O. NO.	E.BK. NO.	DATE	DRAWING NO.
SC. (H) 1"=50'	SC. (V) 1"=5'	12-7-84	
DES. D. MCGONIGLE			FILE NO.
DR. J. CROMWELL			
APPROVED BY CITY ENGINEER			SHEET OF

M JUN 27 1985

27-1-1 307-V580