


BRADFORD PLACE #1


EXISTING STREETLIGHTING

WIND STREET

FUTURE DEVELOPMENT

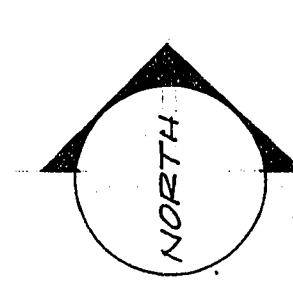

SCALE: 1" = 30'

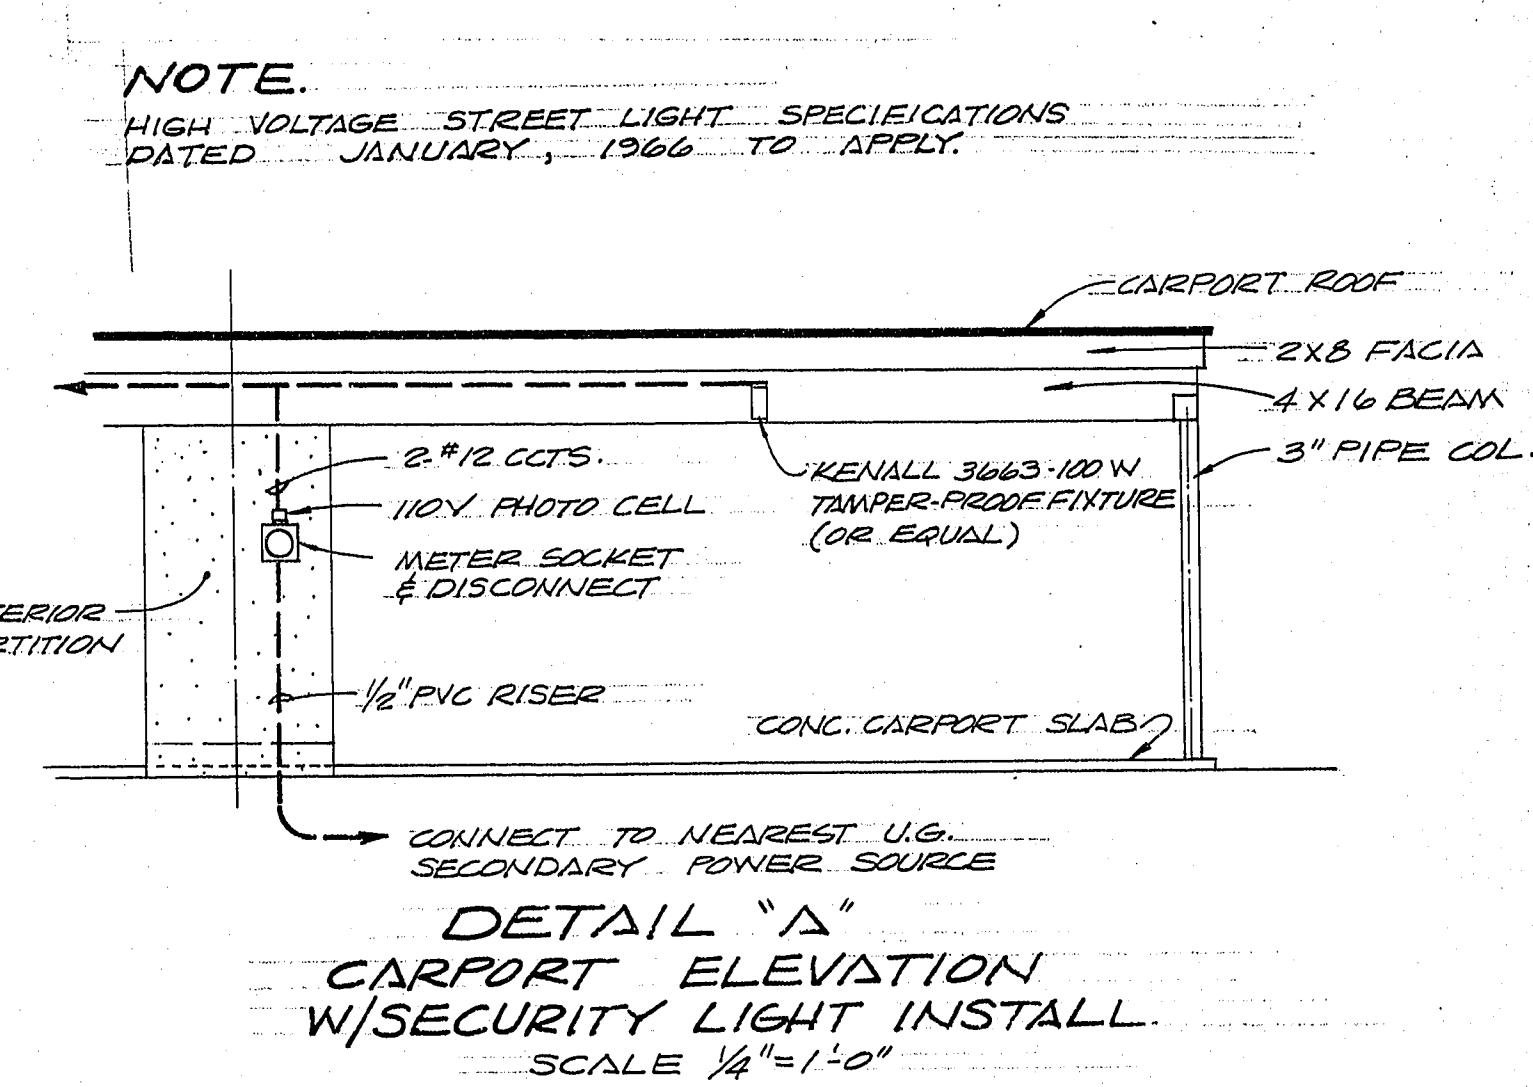

REMOVE EXIST. CAP
& SIDEWALK TO
INSTALL CONDUIT

3/4\"/>

11 GA. POLE W/2C MOD

11 GA. POLE W/2C MOD

STUB & CAP 1 1/4\"/>

SIRIUS AVENUE

- LEGEND & ESTIMATE OF QUANTITIES**
- 175 WATT MERCURY VAPOR SERIES LUMINAIRE 4 EACH
 - EXISTING STREETLIGHT -
 - 1 1/4\"/>
 - ⊕ KENALL 3663-100 W TAMPER PROOF (OR EQUAL) 24 EACH
 - ⊞ POWER METER, PHOTO CELL & DISCONNECT 10 EACH

APPROVED BY:

Evan Smith 2-17-72
LAS VEGAS CITY ENGINEER DATE

George Harris 2-18-72
LAS VEGAS CITY ELECTRICIAN DATE

J.D. Duke 2-18-72
LAS VEGAS FIELD ENGINEER DATE

SUBMITTED BY:

Charley R. Johnson DATE
CHARLEY R. JOHNSON
NEVADA R.C.E. NO 3205

Rob. Thomas 2-18-72
CLV Electrical Coordinator DATE

vtn 2209 PARADISE ROAD
LAS VEGAS NEVADA
735-0227

**BRADFORD PLACE UNIT 2
MASTER STREET LIGHT PLAN**

SCALE: 1" = 30'	W.D.N. 1029-2	DATE: 1/4/72	SHEET	OF
HORIZ: ~	DES.	REV.	6	6
VERT: ~	CHK.	REV.		

20-6-65 2074. 965-2