


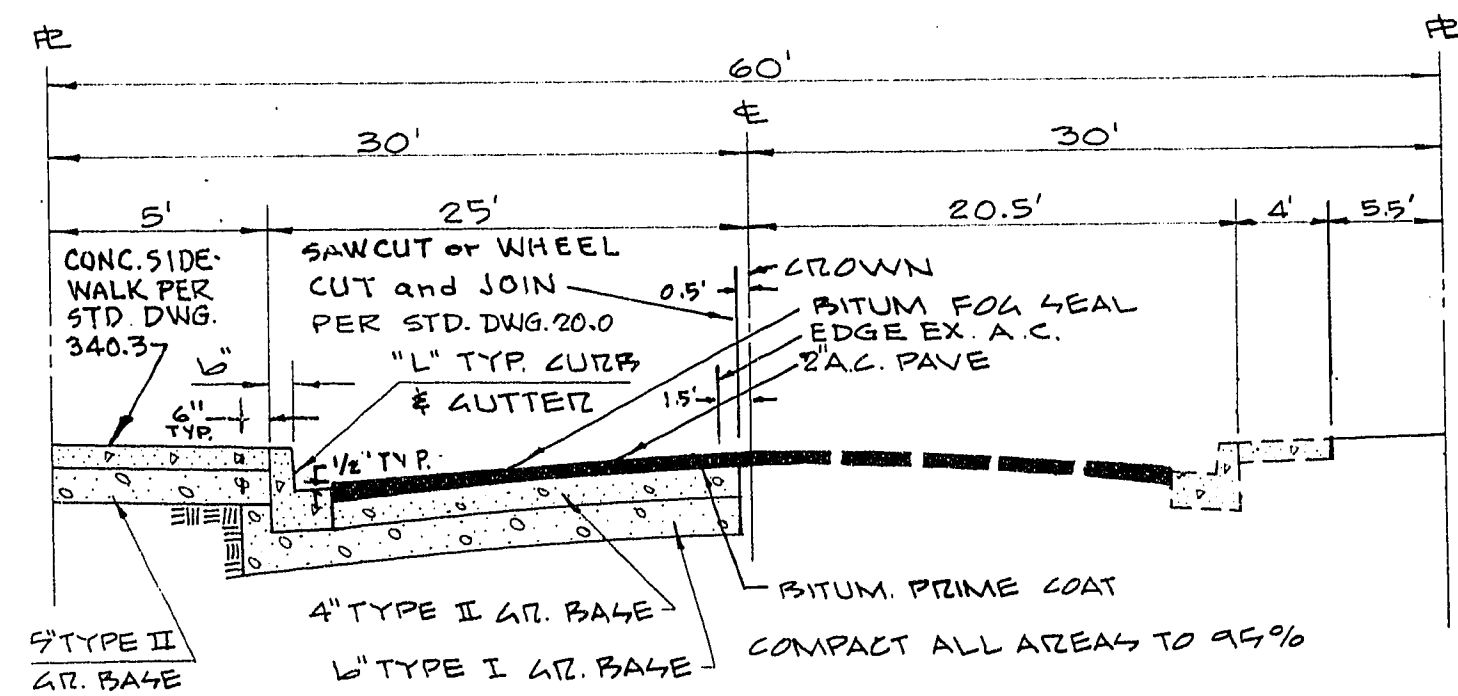
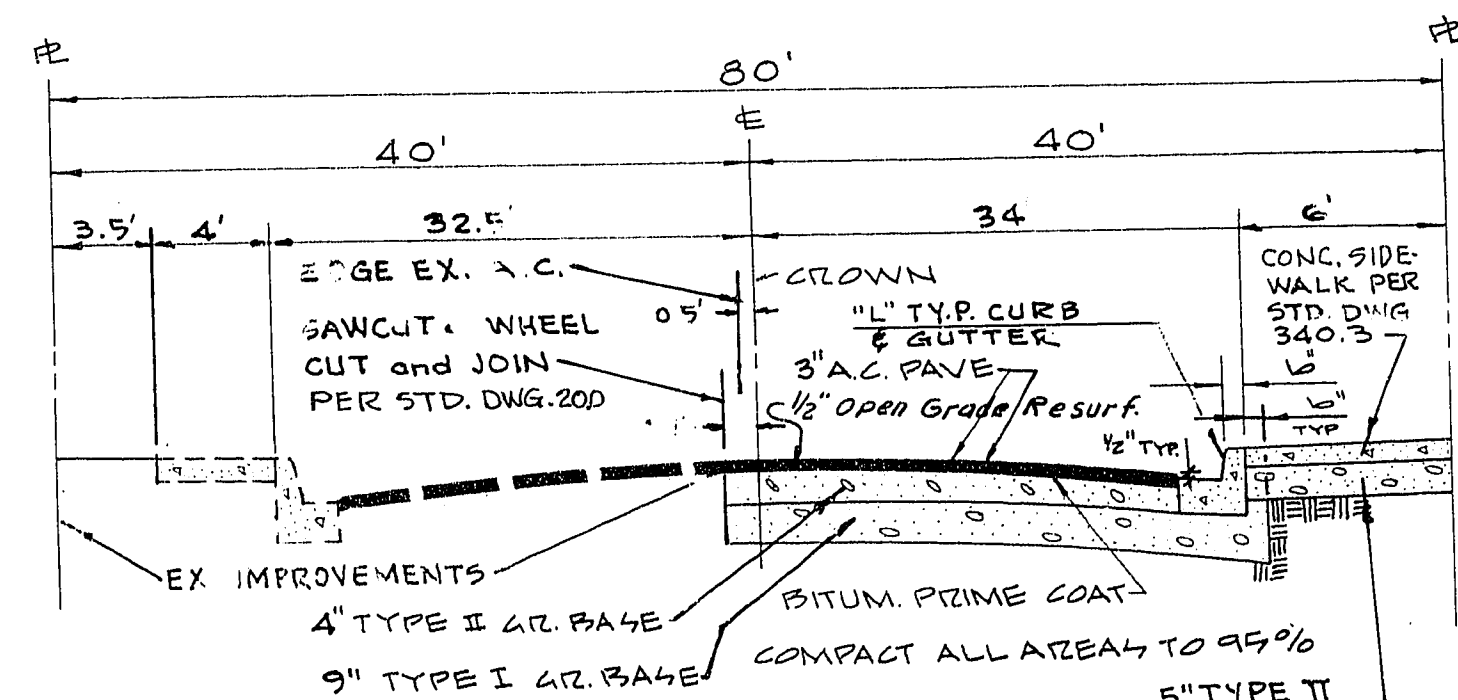
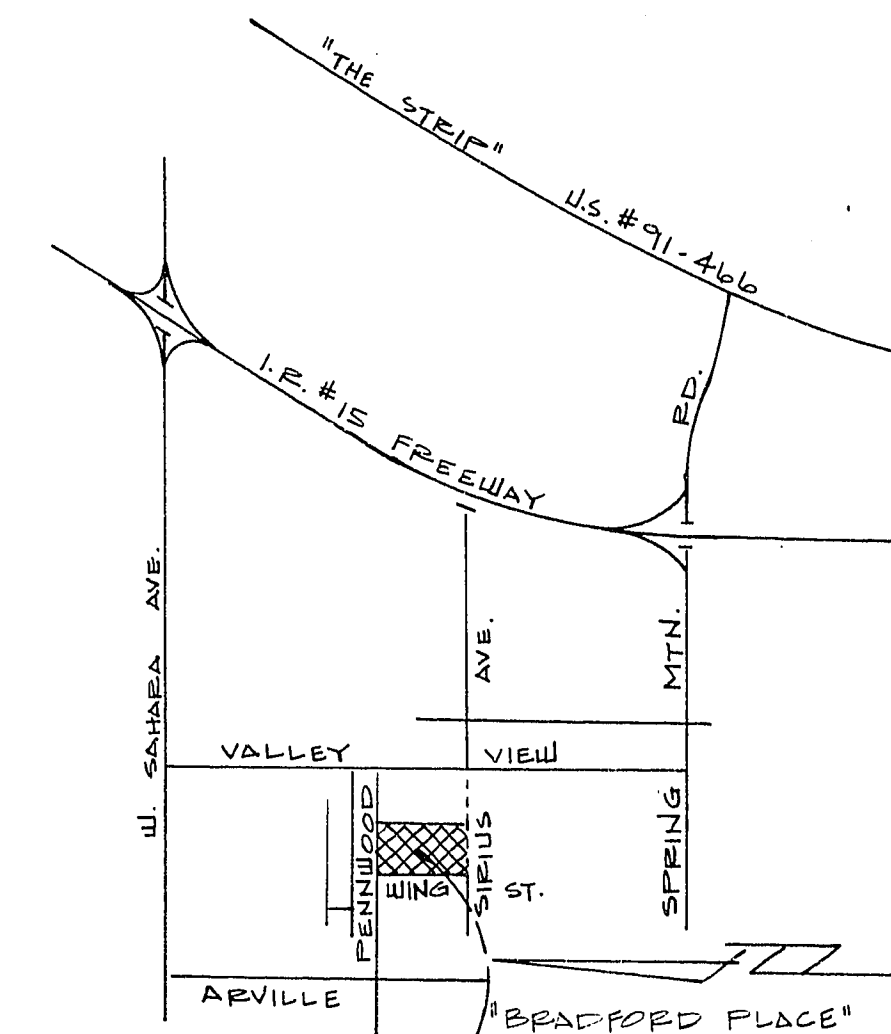
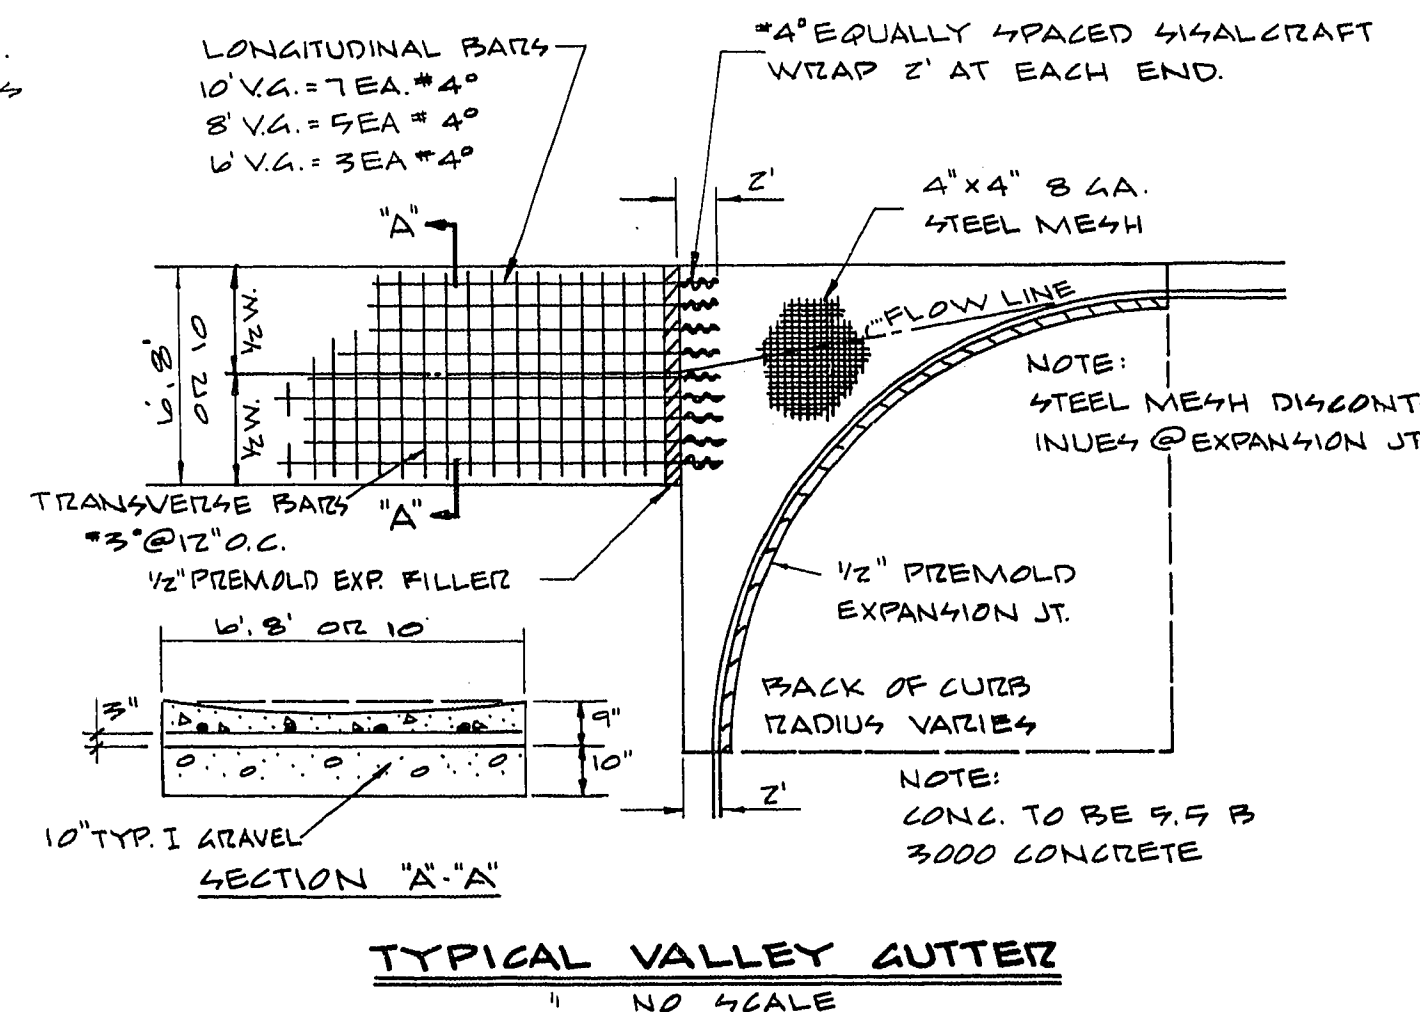
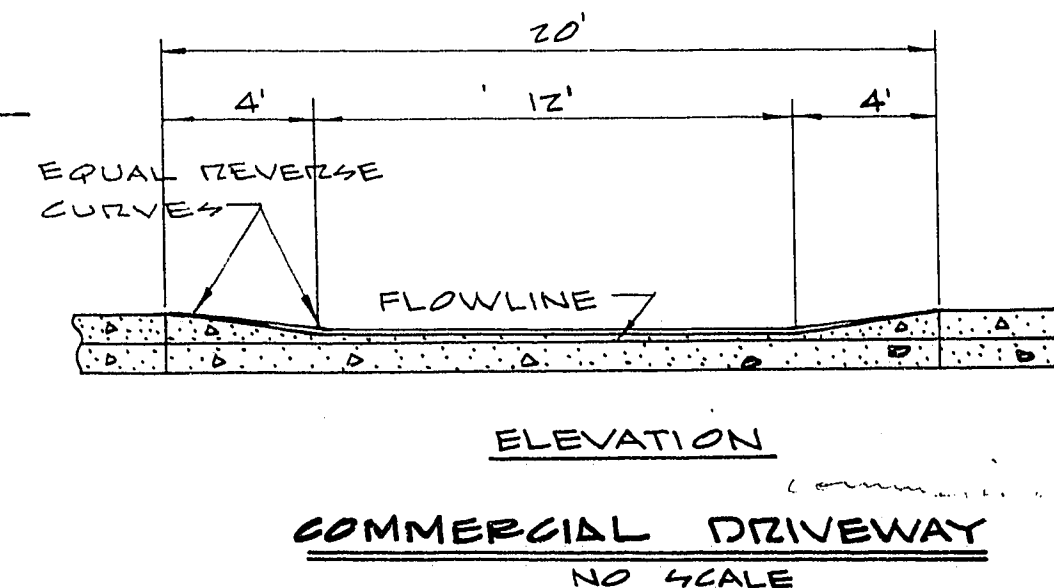
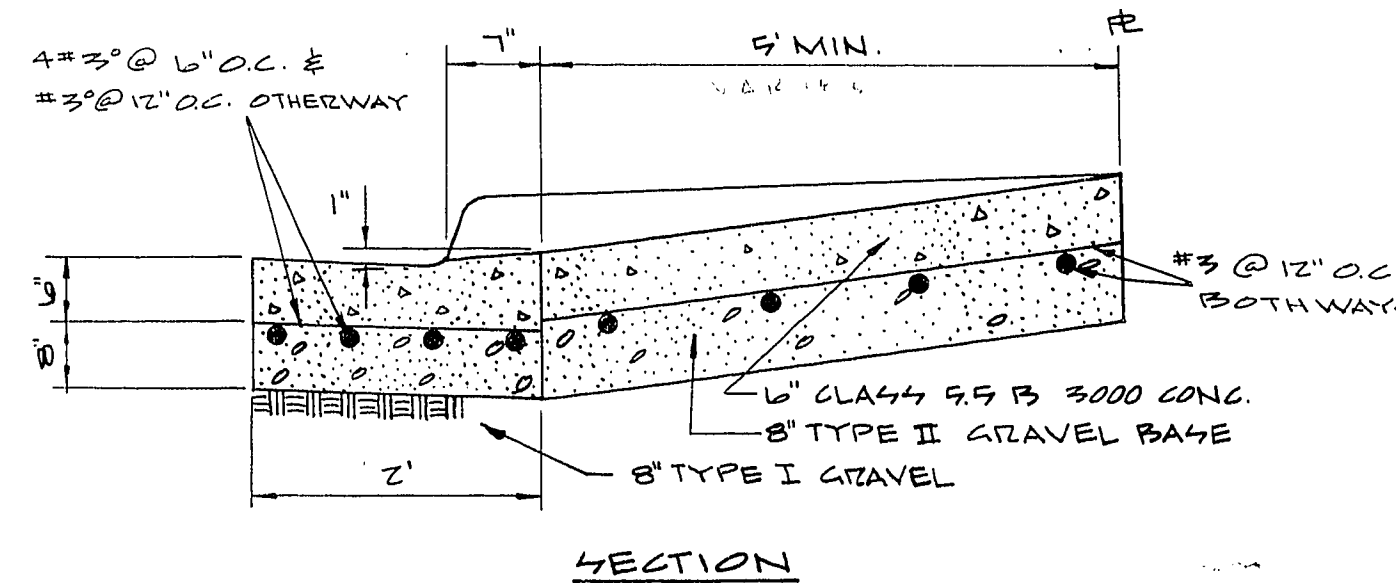
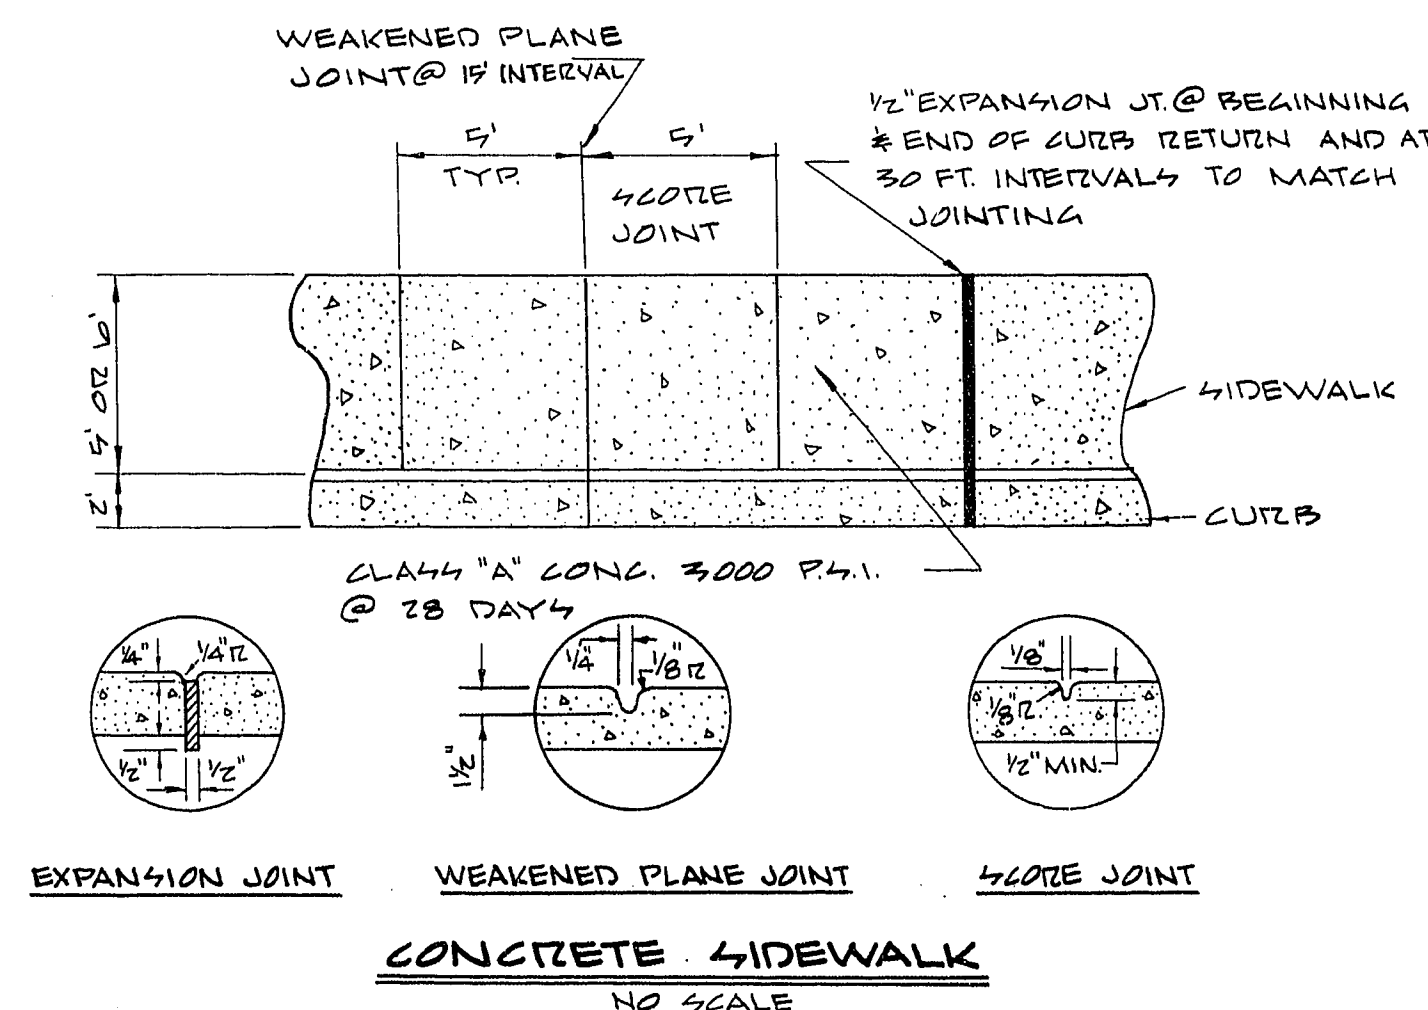
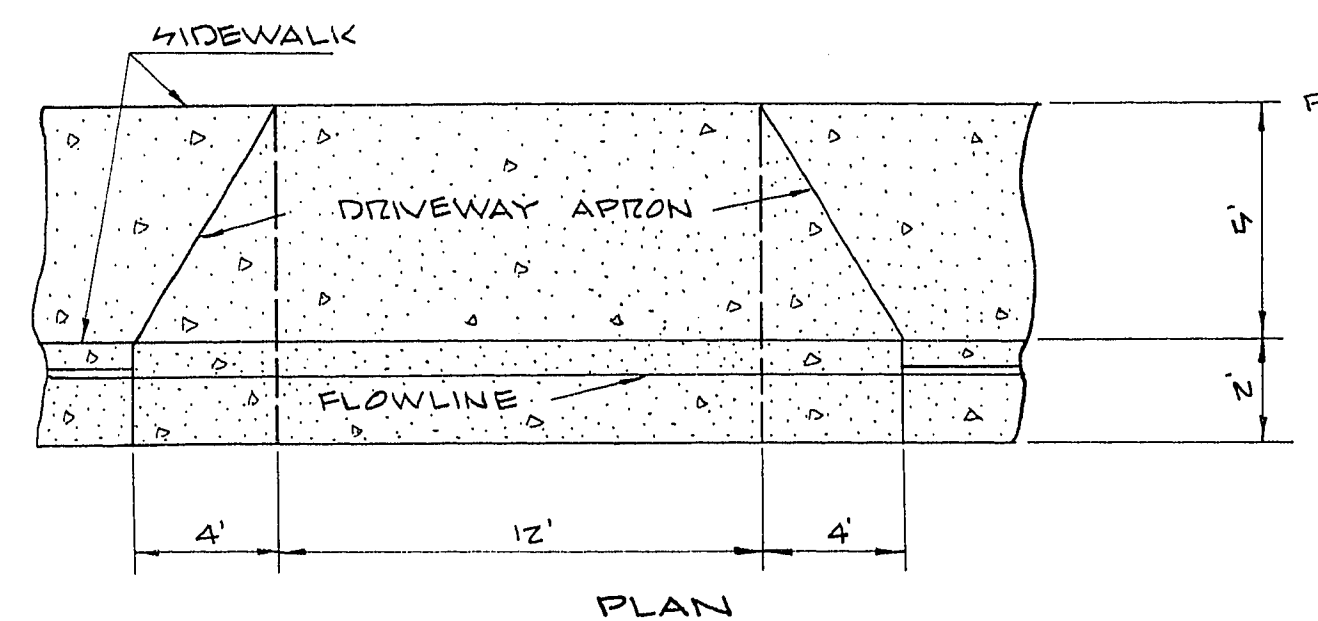
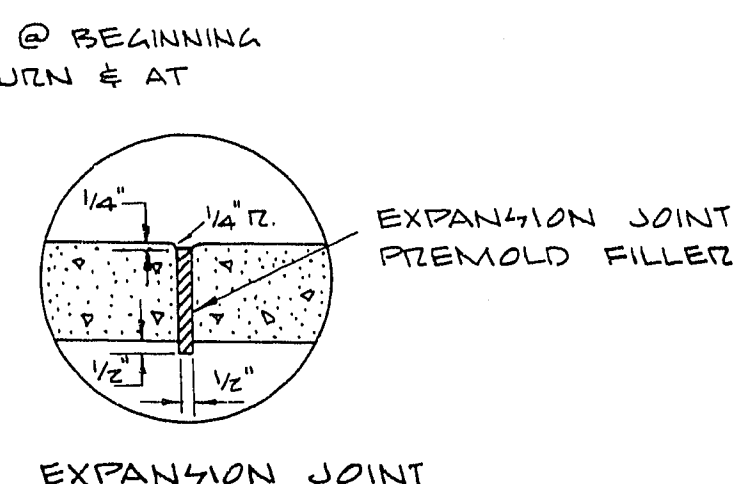
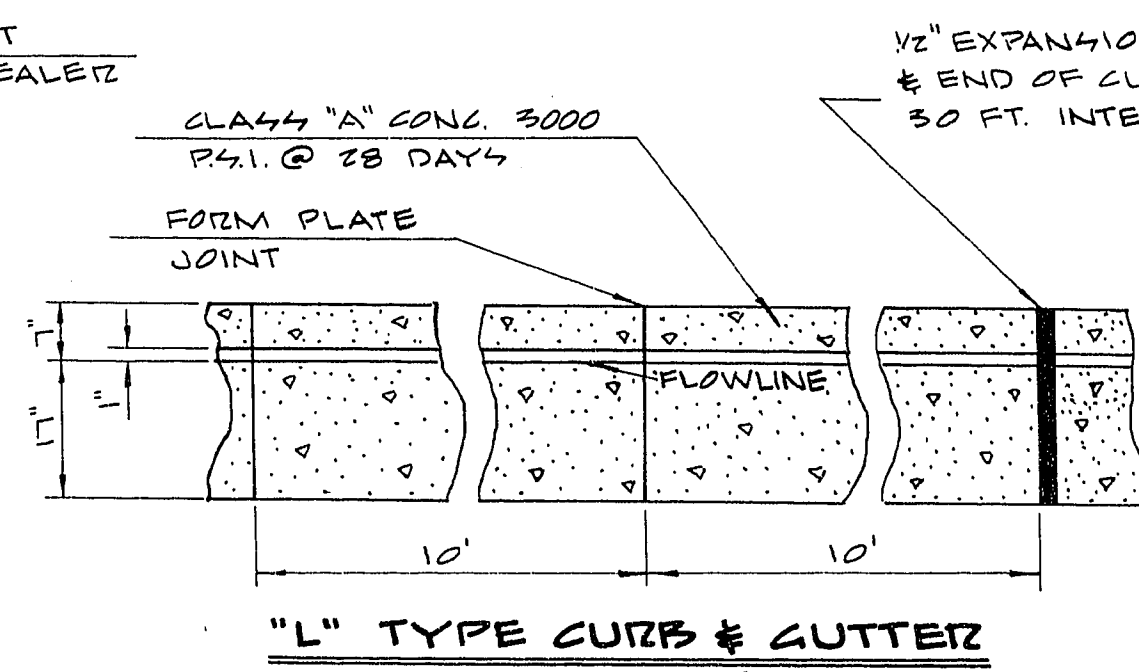
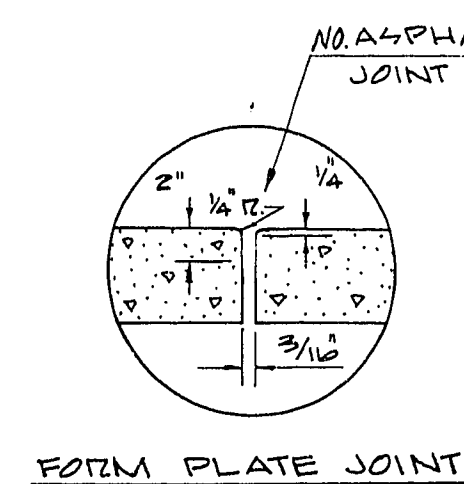
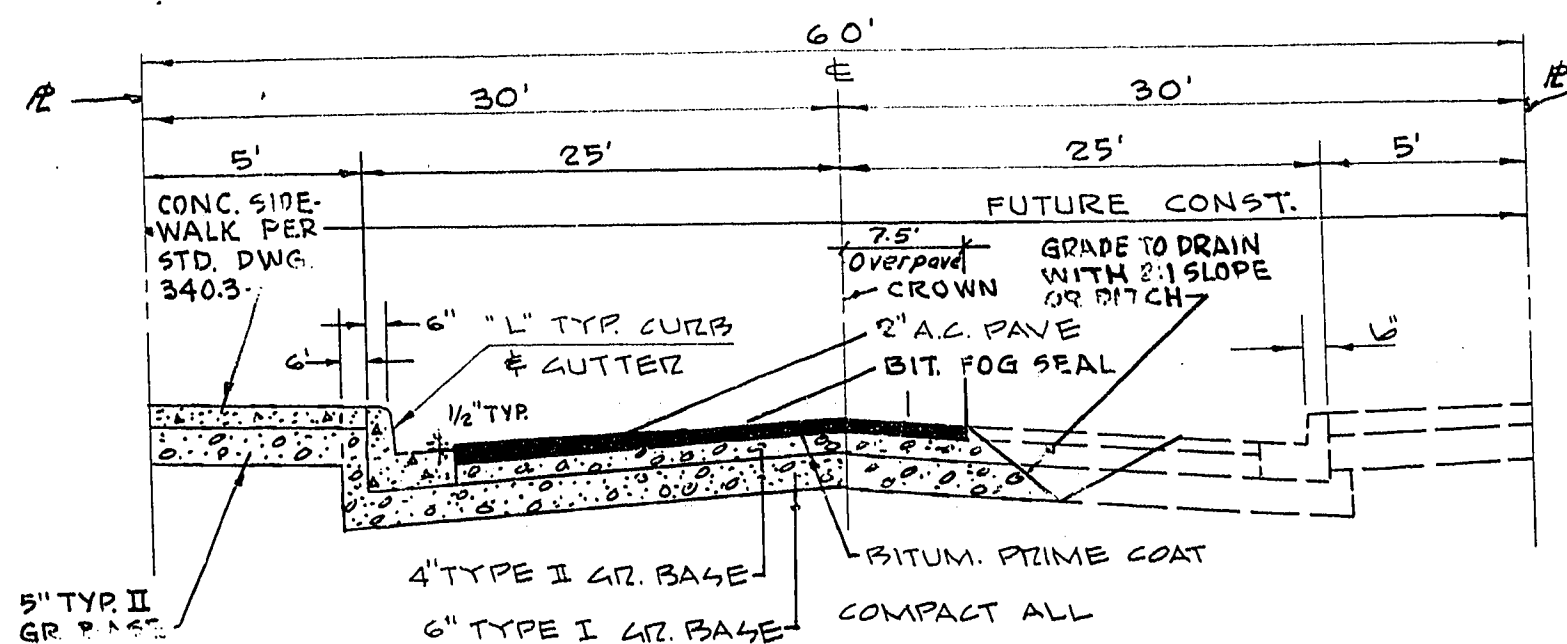


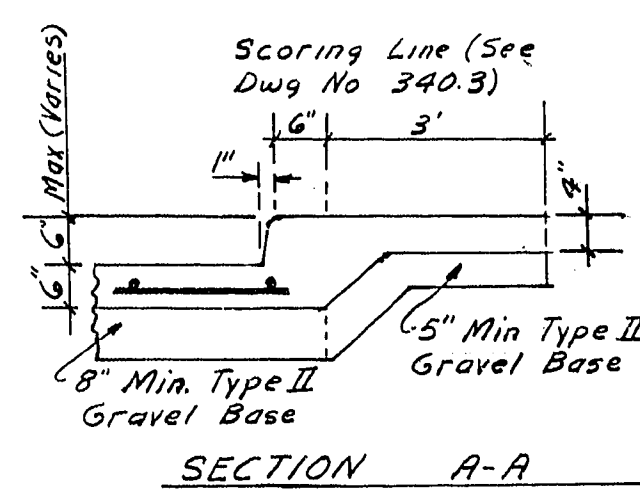

TYPICAL SECTION
WING STREET

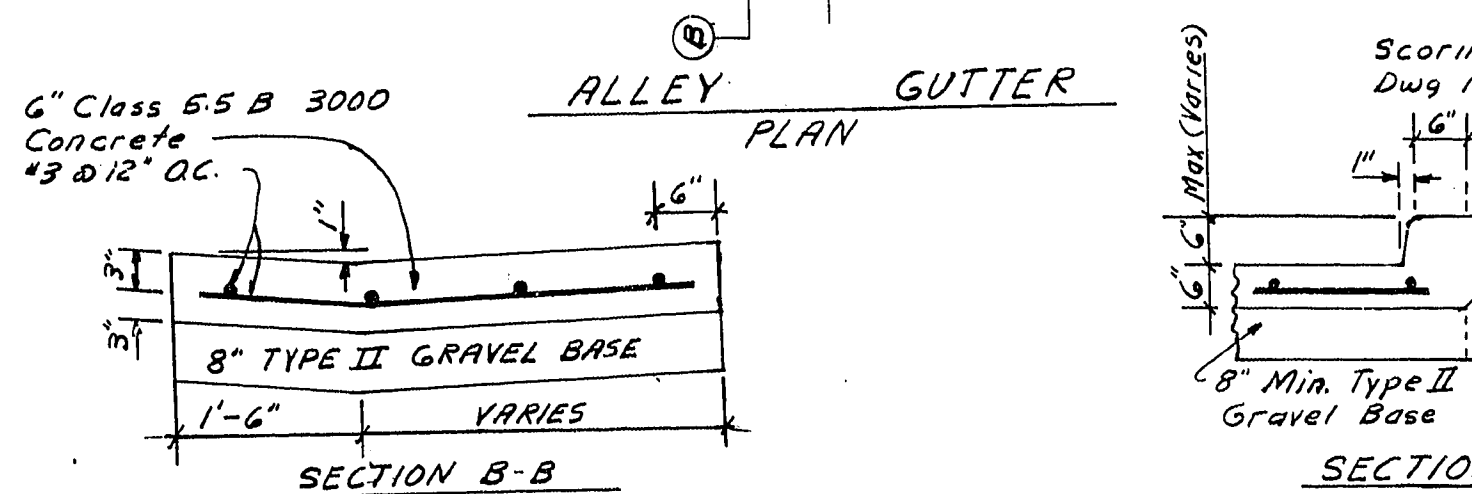

TYPICAL SECTION
PENNWOOD AVENUE

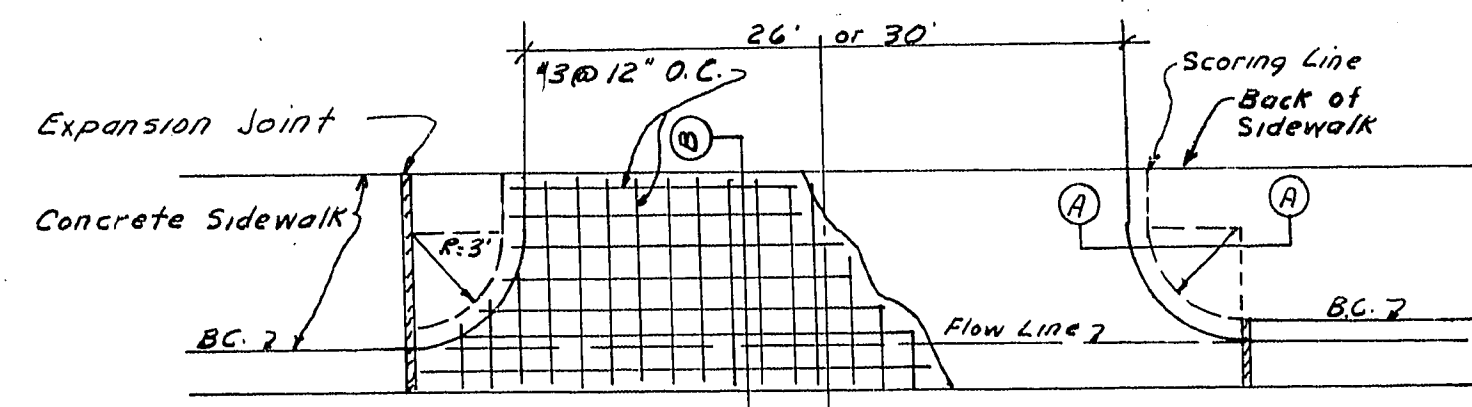

APPROVED:
LAS VEGAS CITY ENGINEER
LAS VEGAS FIELD ENGINEER
DATE
7-26-71

NOTICE TO CONTRACTOR

- CONTRACTOR SHALL PROVIDE ALL NECESSARY HORIZ. AND VERTICAL TRANSITION BETWEEN NEW CONSTRUCTION AND EXIST. SURFACES TO PROVIDE FOR PROPER DRAINAGE AND OF IN-CURBS AND EARTH TO SAID CONSTRUCTION. EXTENT OF TRANSITIONS TO BE DETERMINED BY THE COUNTY ENGINEER.
- EXIST. UTILITIES ARE LOCATED ON PLANS FOR THE CONVENIENCE OF THE CONTRACTOR ONLY. THE CONTRACTOR SHALL BEAR FULL RESPONSIBILITY FOR THE PROTECTION OF UTILITIES & THE ENGINEER BEARS NO RESPONSIBILITY FOR UTILITIES NOT SHOWN ON PLANS OR NOT IN THE LOCATION SHOWN ON THE PLANS.
- CONSTRUCTION TO BE PER UNIFORM STANDARD SPECIFICATIONS AND DRAWINGS; CLARK COUNTY, NEVADA.

QUANTITY ESTIMATE

NO	ITEM	AMOUNT
1	3" A.C. PAVING	1252 S.Y.
2	2" A.C. PAVING	245 S.Y.
3	CONCRETE VALLEY GUTTER	252 L.F.
4	CURB & GUTTER	1007 L.F.
5	P.C.C. SIDEWALK	5182 S.F.
6	CONCRETE ALLEY GUTTER	482 S.F.
7	9' x 6" DRIVEWAY APPROACHES	135 S.F.
8		

VTN NEVADA
2209 PARADISE ROAD
LAS VEGAS, NEVADA

BRADFORD PLACE
STREET IMPROVEMENT
DETAILS

SUBMITTED BY
CHARLEY R. JOHNSON
6-4-71
DATE
SHT. 1 OF 7

ENGINEER'S CERTIFICATE
I HEREBY CERTIFY THAT THESE PLANS AND OR SPECIFICATIONS COMPLY WITH F.H.A. OBJECTIVES MINIMUM PROPERTY STANDARDS AND NEIGHBORHOOD REQUIREMENTS AND REPRESENTS THE BEST OF MY JUDGEMENT
Charley R. Johnson
6-4-71
DATE
NEVADA P.E. # 3205

BENCH MARK:
PINET & PLATE AT N.E. COR. OF PENNWOOD & WING STS.
ELEVATION = 2167.93
REVISIONS

20-6-68
1078-965-1