
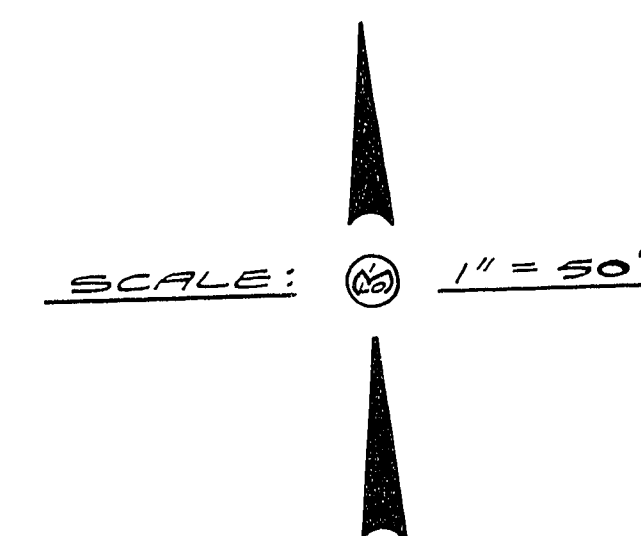
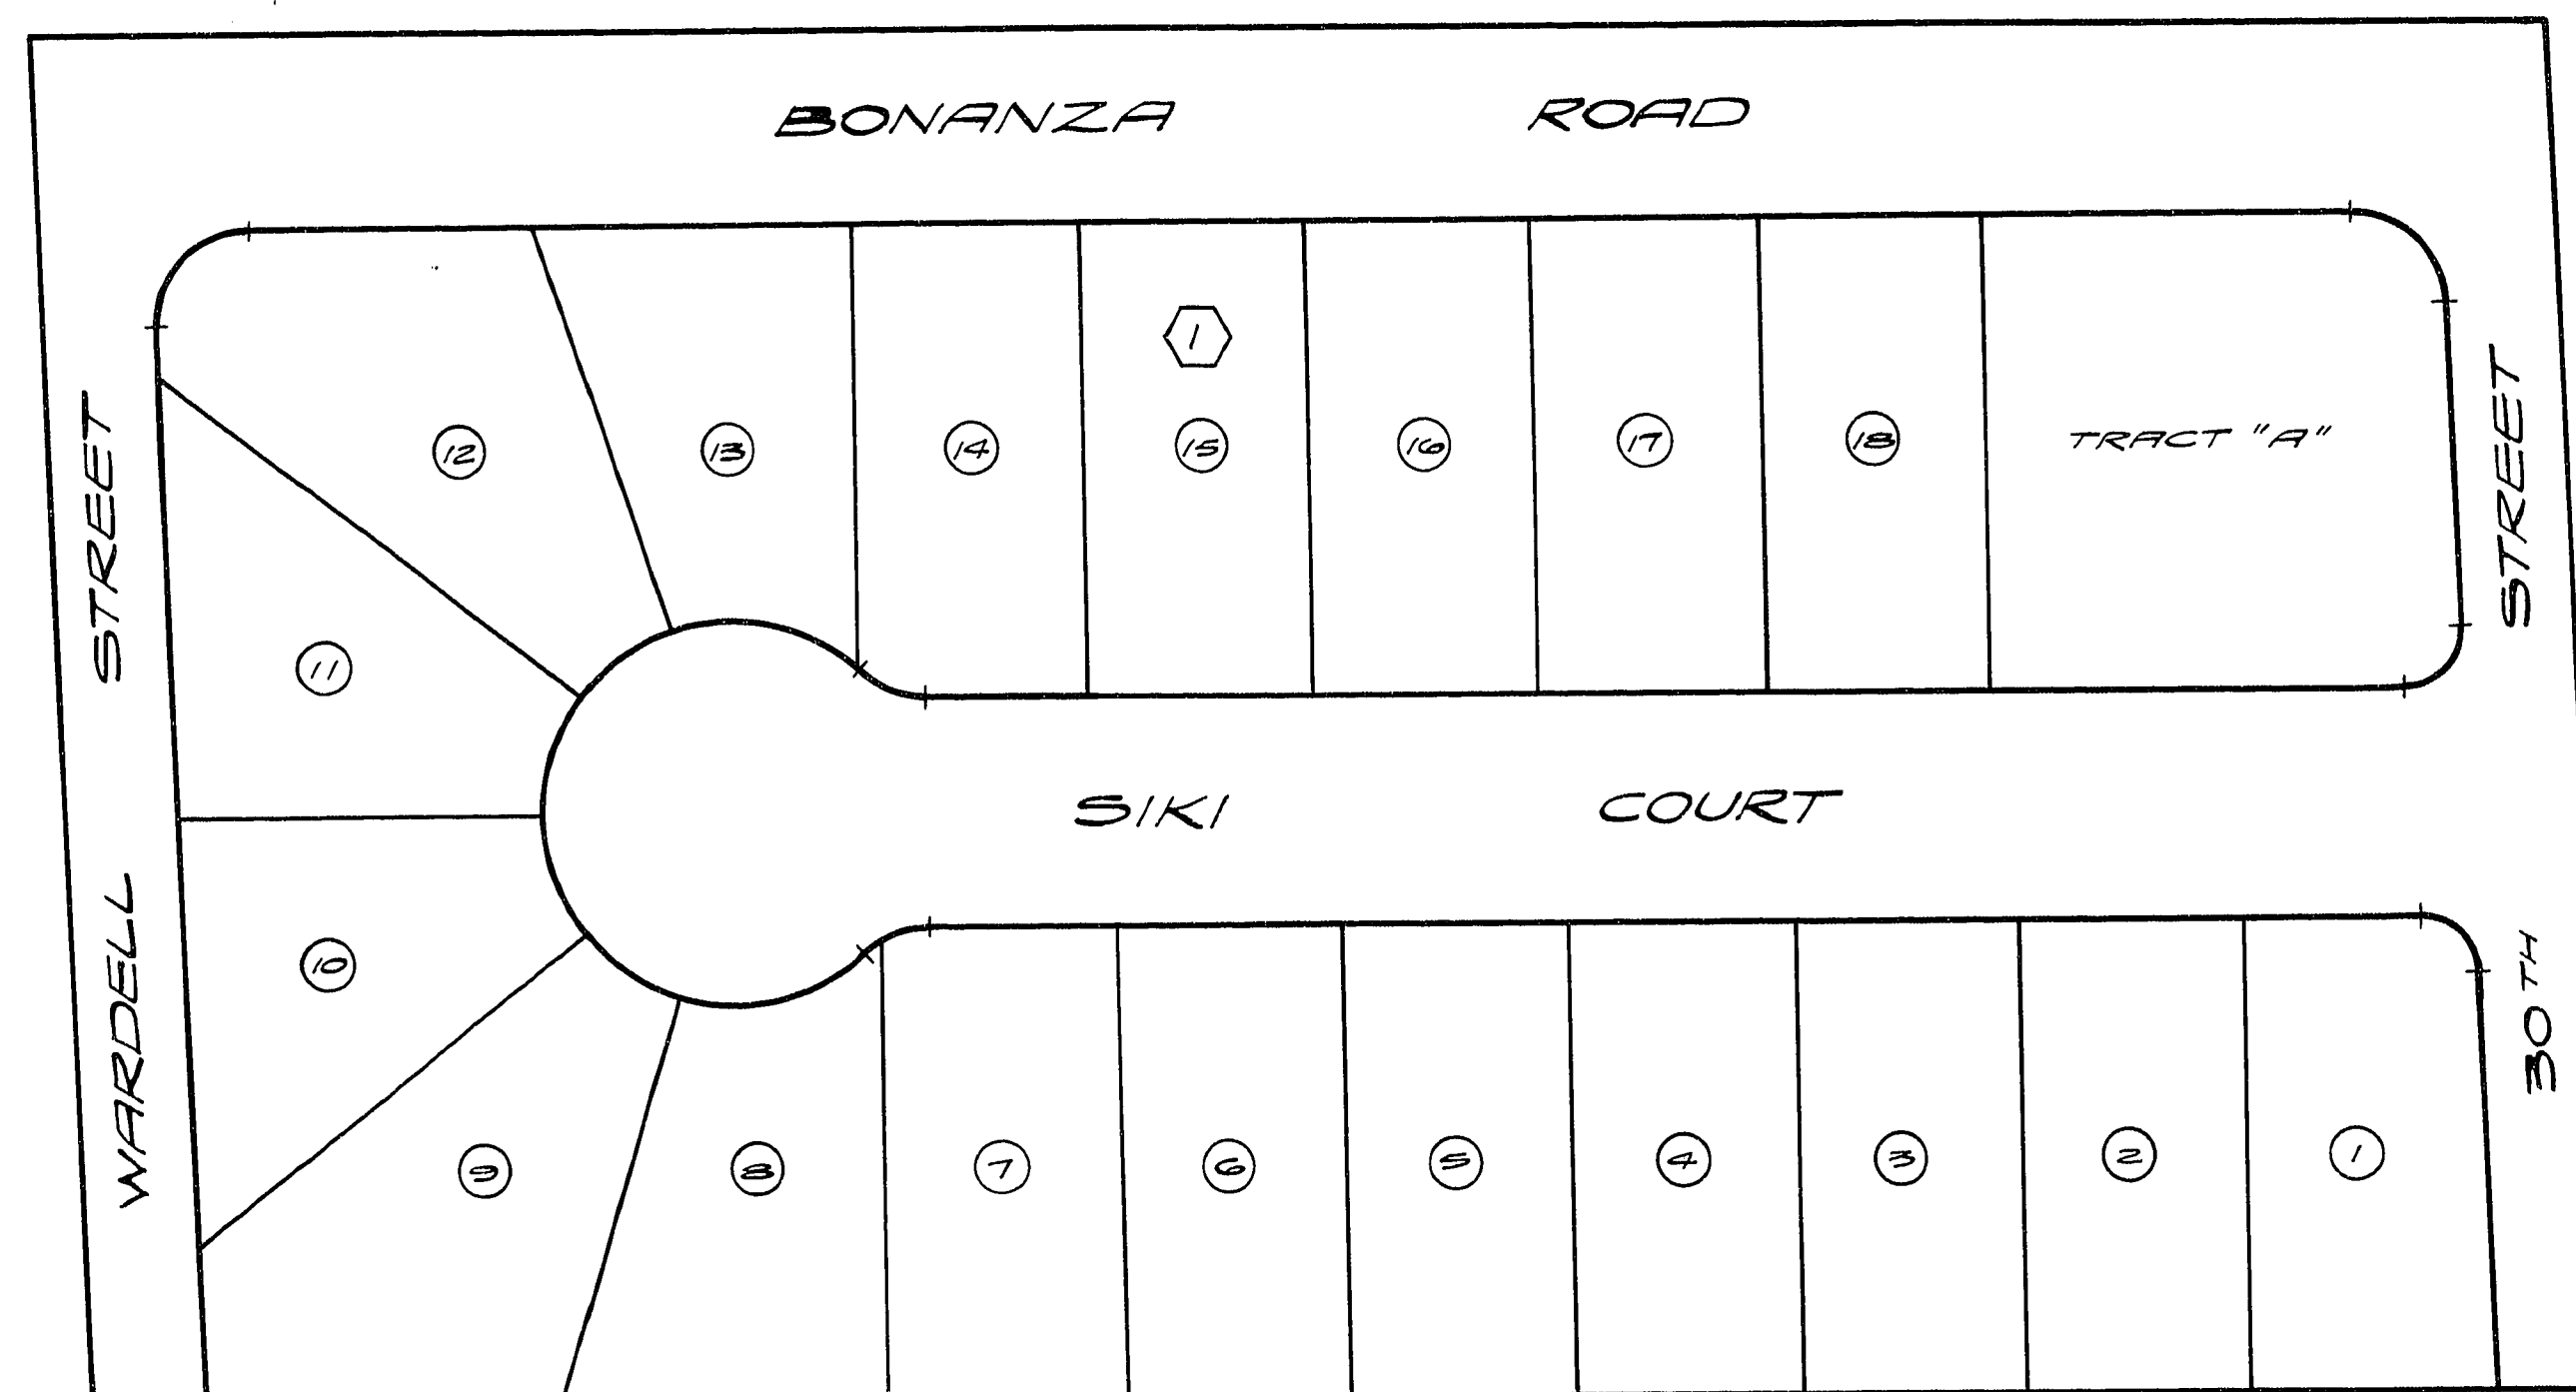


BONANZA HEIGHTS

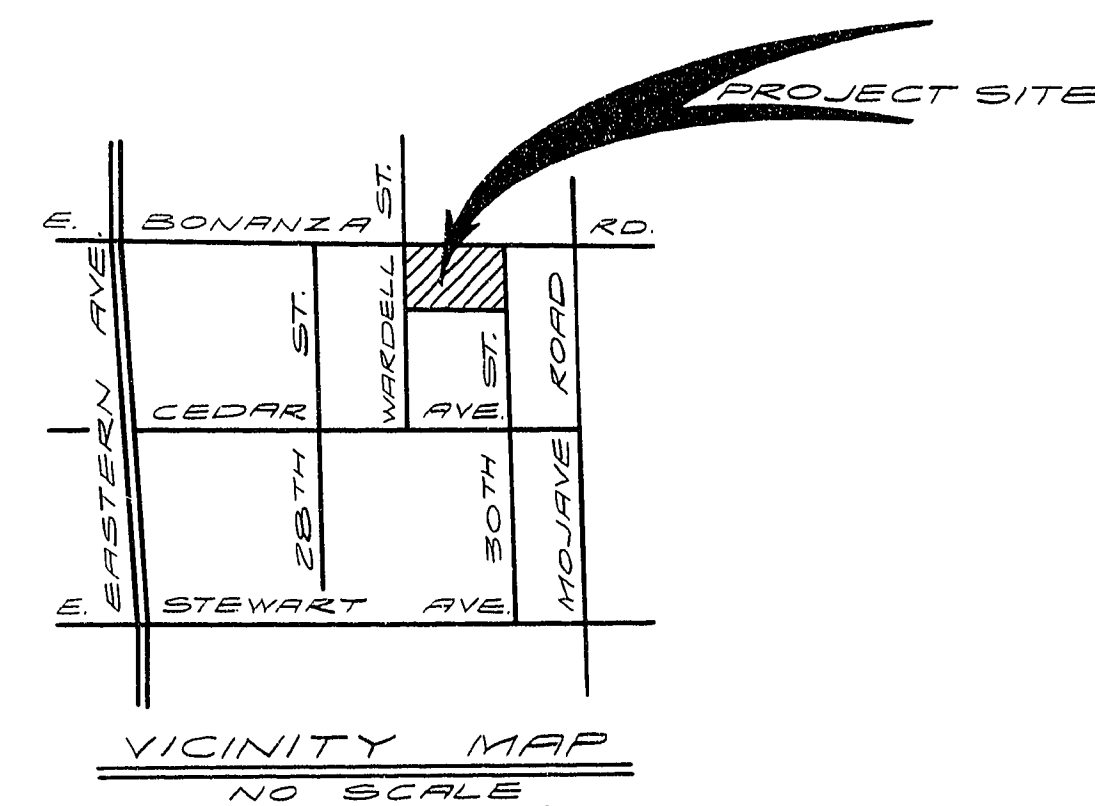

ESTIMATE OF QUANTITIES


3" A.C. PAVING	2127	S.Y.
2" A.C. PAVING	4462	S.Y.
4" CONCRETE SIDEWALK	11,740	S.F.
CONC. CURB & GUTTER	2219	L.F.
CONC. VALLEY GUTTER	1285	S.F.
SAWCUT (3" A.C.) (BONANZA ROAD)	703	L.F.
SAWCUT (2" A.C.) (WARDLELL ST)	310	L.F.

INDEX OF SHEETS

NO	TITLE
1.	COVER SHEET
2.	LEGAL SHEET
3.	GRADING PLAN
4.	SECTIONS & DETAILS
5.	STREET PLAN & PROFILE -(BONANZA RD. & WARDLELL ST.)
6.	STREET - SEWER PLAN & PROFILE -(SIKI COURT & 30TH ST.)
7.	MASTER SEWER & WATER PLAN
8.	STREETLIGHT & DRIVEWAY LOCATION PLAN

SUBMITTED BY:

George A. Smith 10-2-78
 GEORGE A. SMITH, R.P.E.
 NEVADA CERT. NO. 3878 DATE

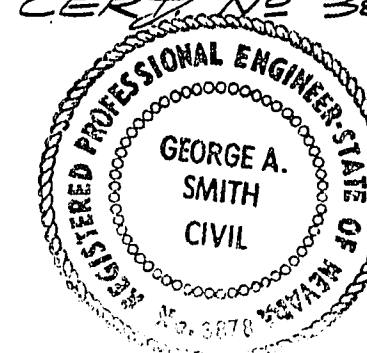

BENCH MARK:

N2 0612506 C.I.V. IN SIDEWALK - WEST SIDE
 OF MANNING STREET @ BONANZA ROAD.
 ELEVATION = 1212.12

BONANZA HEIGHTS
COVER SHEET
 GEORGE A. SMITH & CO.
 2201 N. MOUNTAIN RD.
 SUITE 101
 LAS VEGAS, NEVADA 89102
 (702) 255-7200
 20-6-94 1075-915-1