

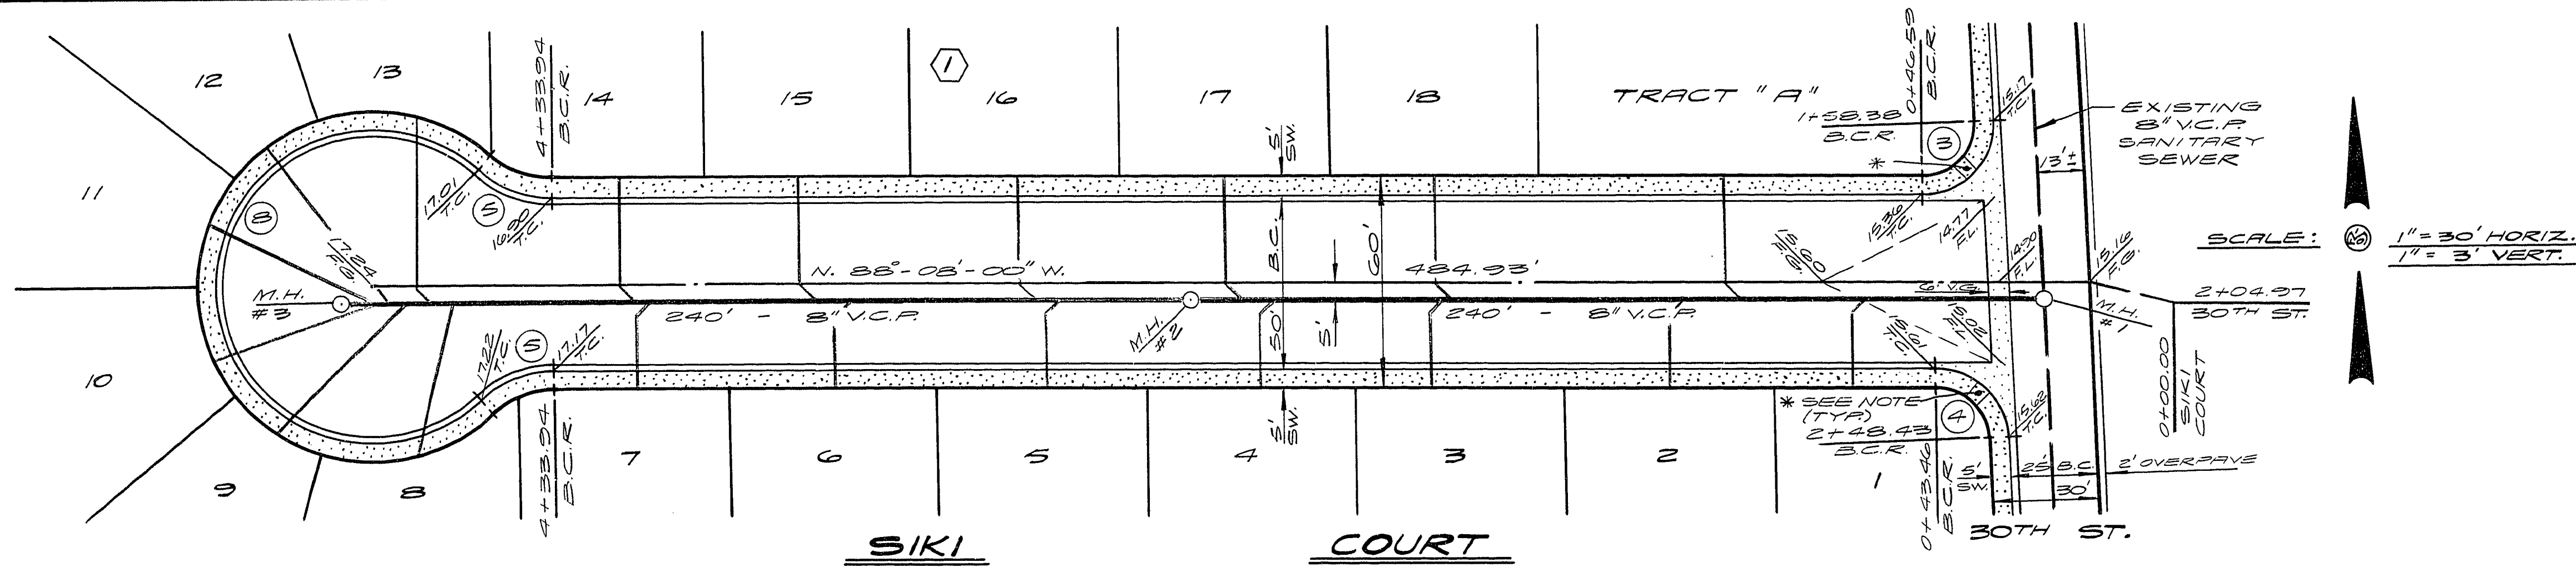


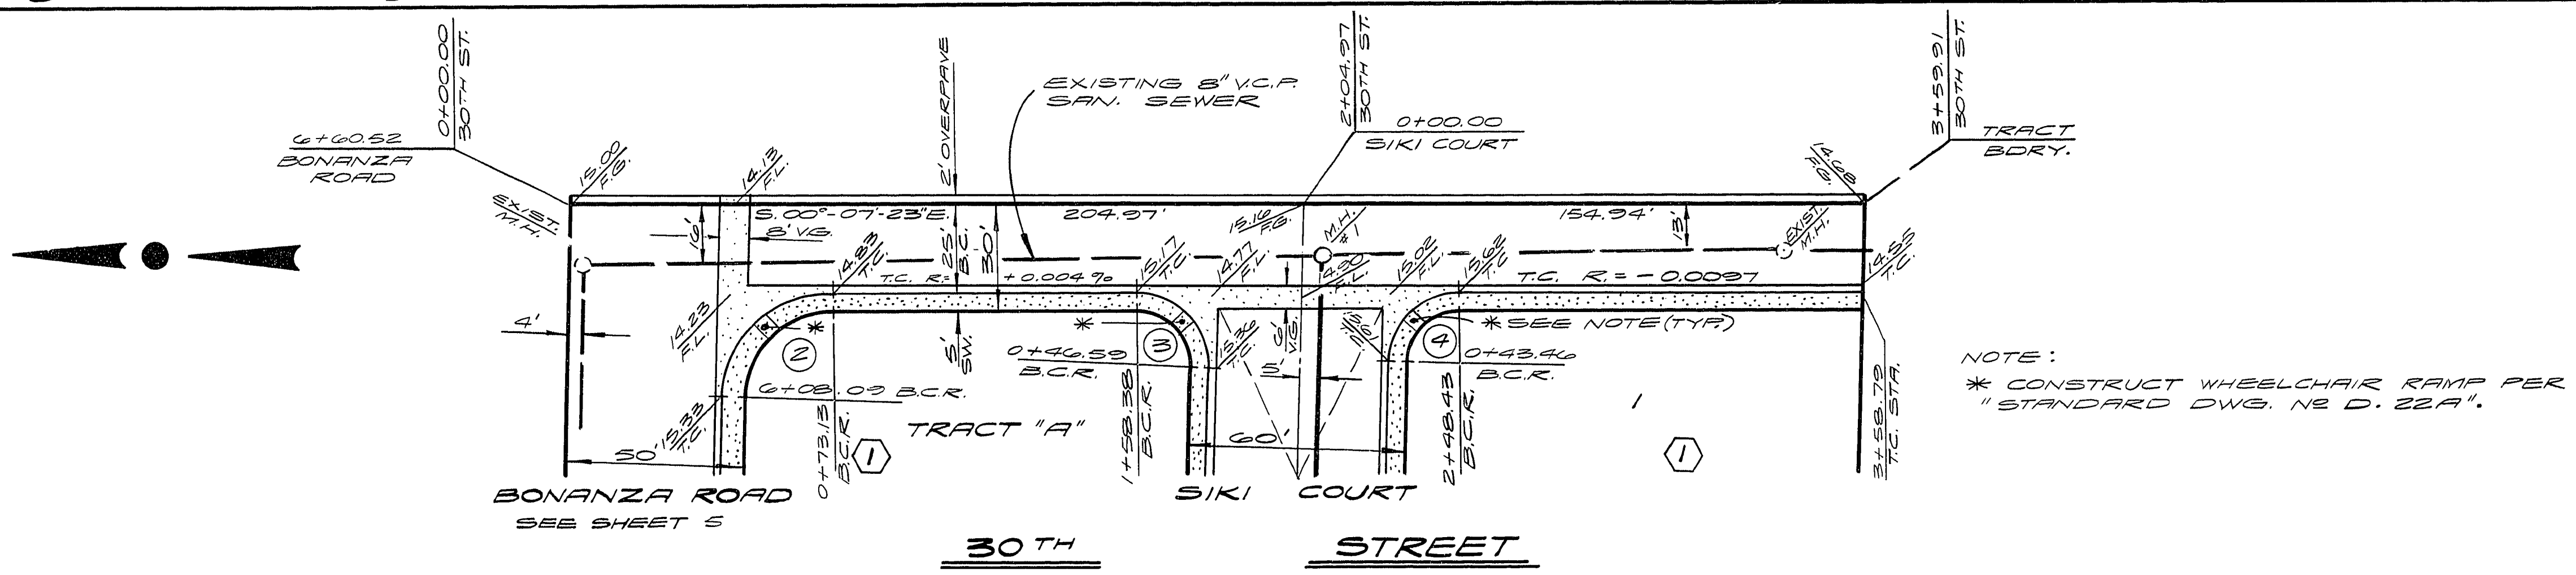

B.C.R. CURVE DATA

NO	Δ	R.	T.	L.
2	88°00'37"	30.00	28.98'	44.08'
3	91°55'23"	20.00	20.71'	32.11'
4	88°00'37"	20.00	19.32'	30.72'
5	42°50'00"	30.00	11.77'	22.43'
8	265°40'00"	45.00	—	208.63'

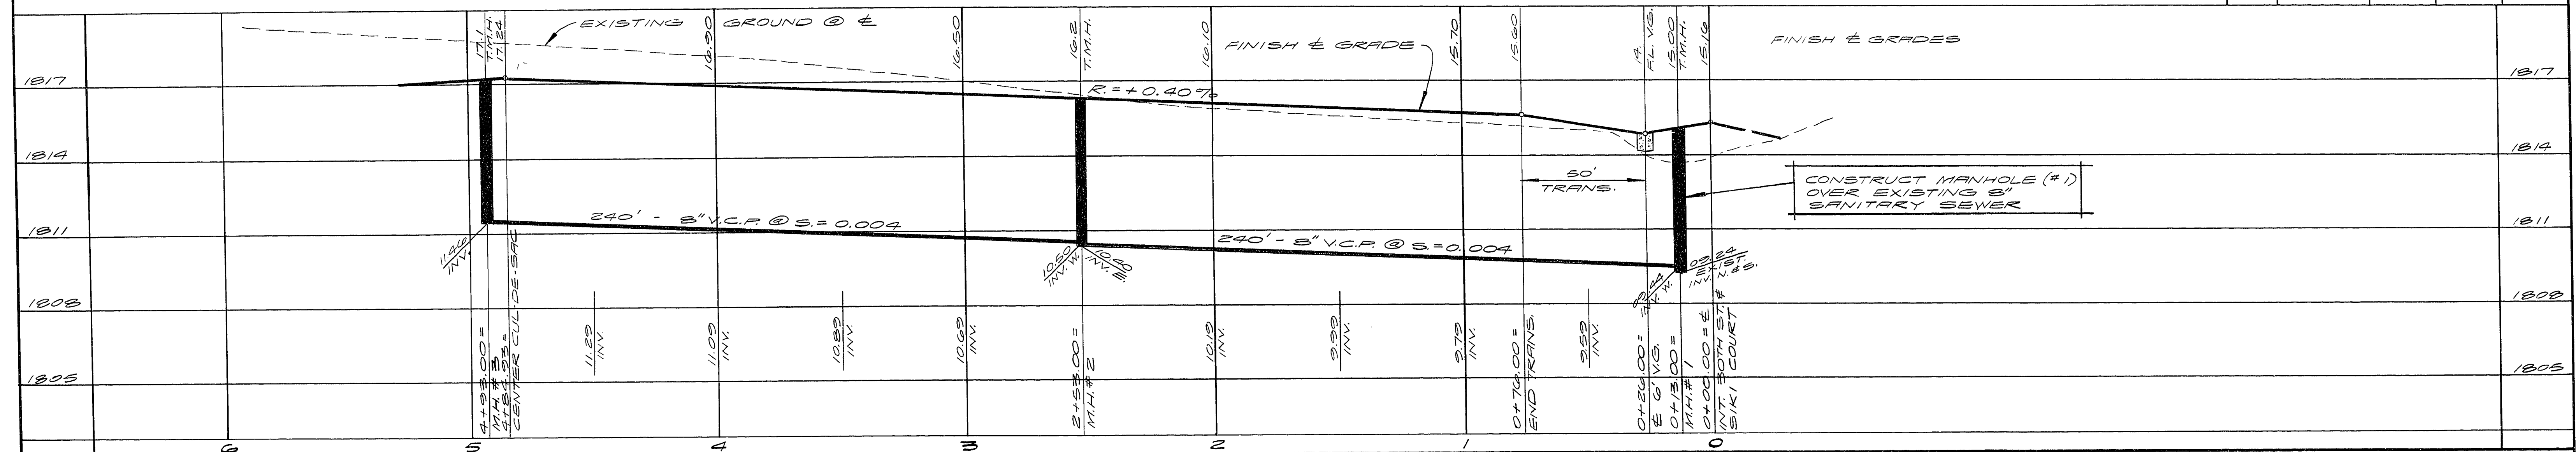

APPROVALS:

William P. Davis 11/2/78
C.L.V. CITY ENGINEER DATE

R. A. Antero 10-24-78
C.L.V. SANITATION ENGR. DATE



Robert A. Weber 10-2-78
C.L.V. FIELD OPERATIONS ENGR. DATE

E. J. Wilbur 11-1-78
C.L.V. QUALITY CONTROL ENGR. DATE

George A. Smith 10-26-78
C.L.V. TRAFFIC ENGINEER DATE

SUBMITTED BY:

George A. Smith 10-2-78
GEORGE A. SMITH, R.R.E. DATE
NEVADA CERT. NO. 3878

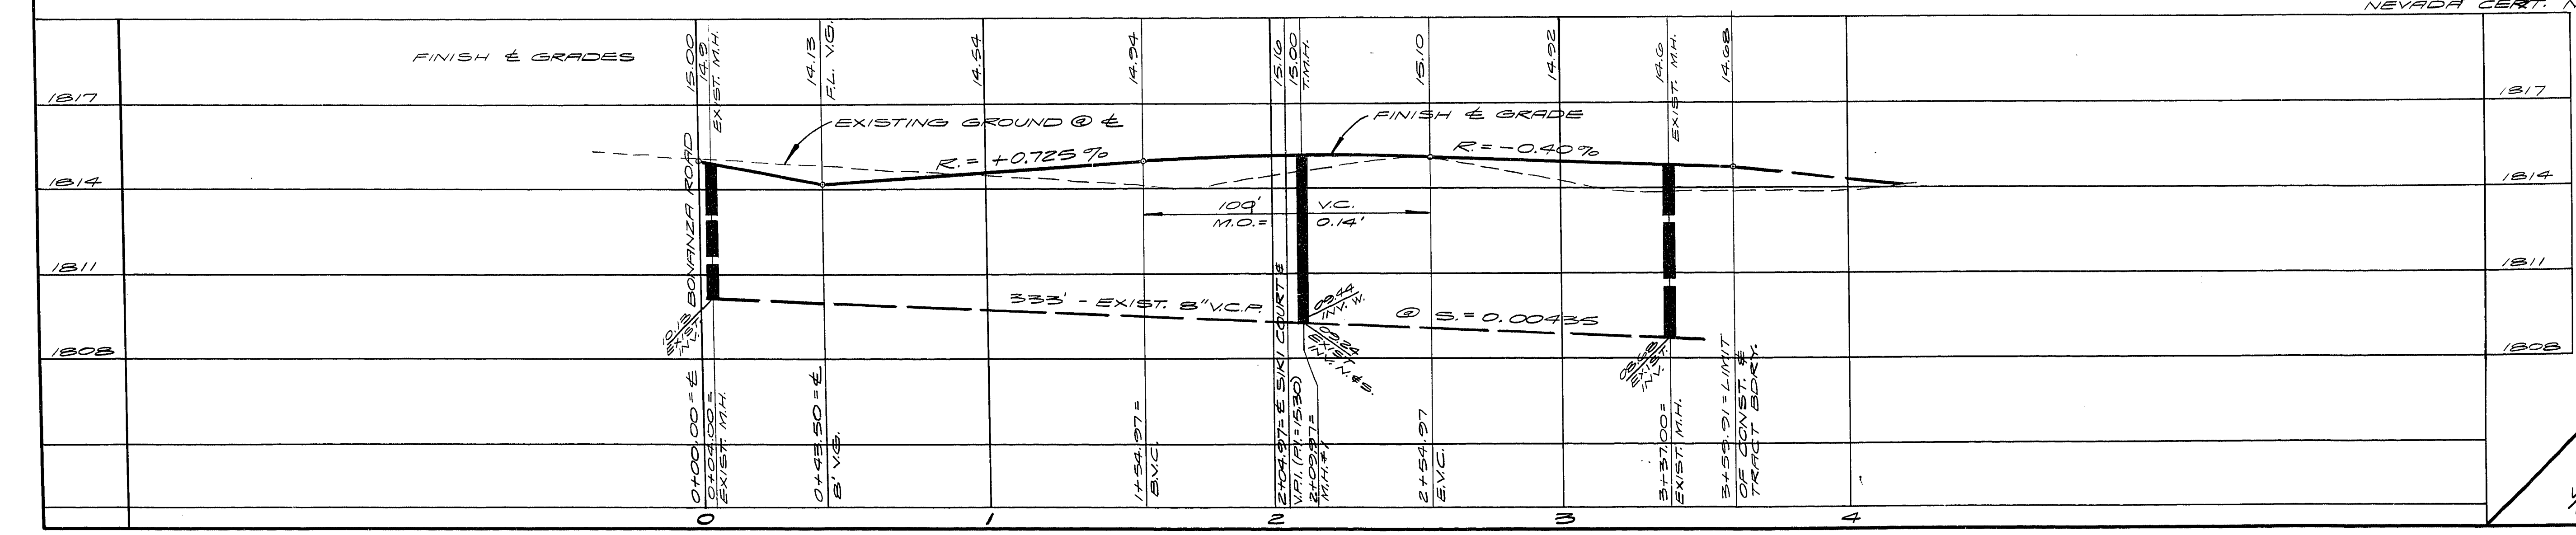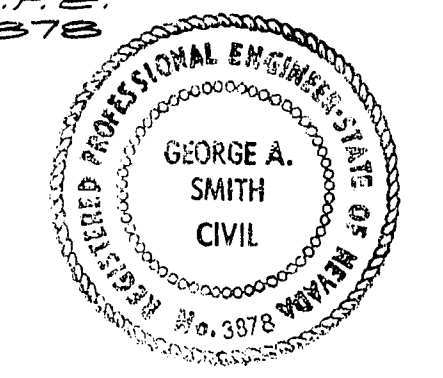

BONANZA HEIGHTS
STREET - SEWER PLAN & PROFILE
Siki Court
30TH STREET

GEORGE A. SMITH & CO.
2201 INDUSTRIAL RD.
LAS VEGAS, NEVADA 89102
(702) 305-7206
SHEET 6 OF 8