




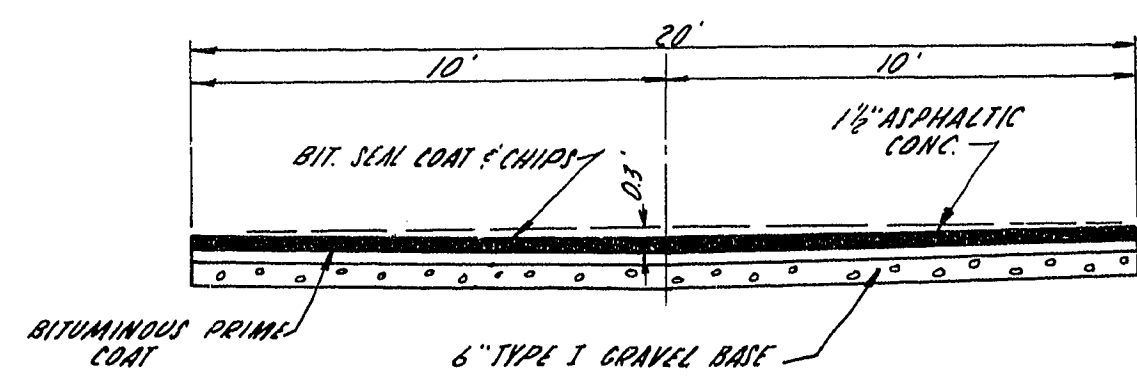


TYPICAL SECTION 20' ALLEY

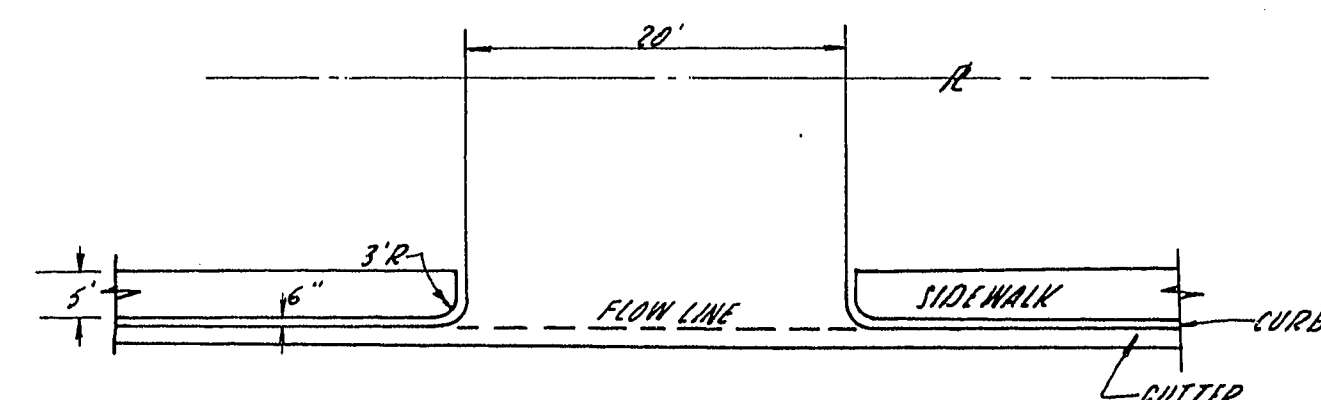


PLAN OF ALLEY INTERSECTION

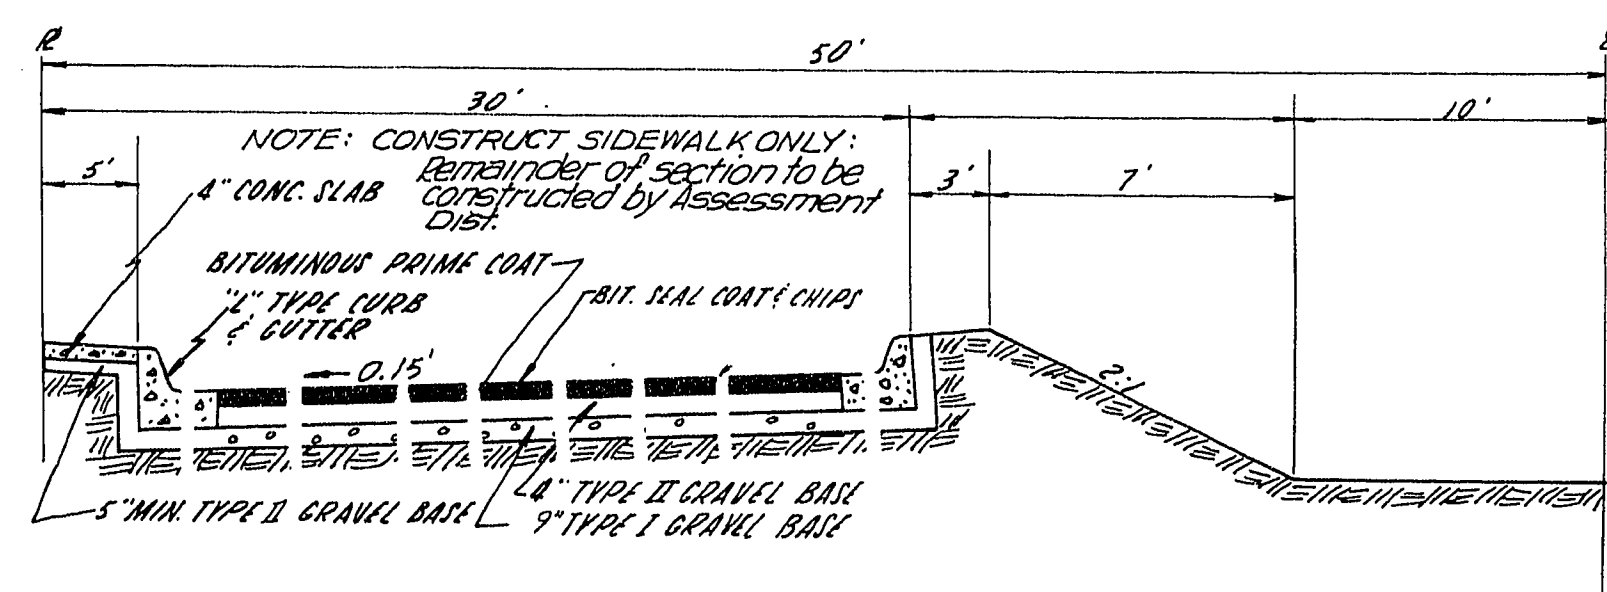


TYPICAL SECTION 1/2 100' R/W
WASHINGTON AVE.

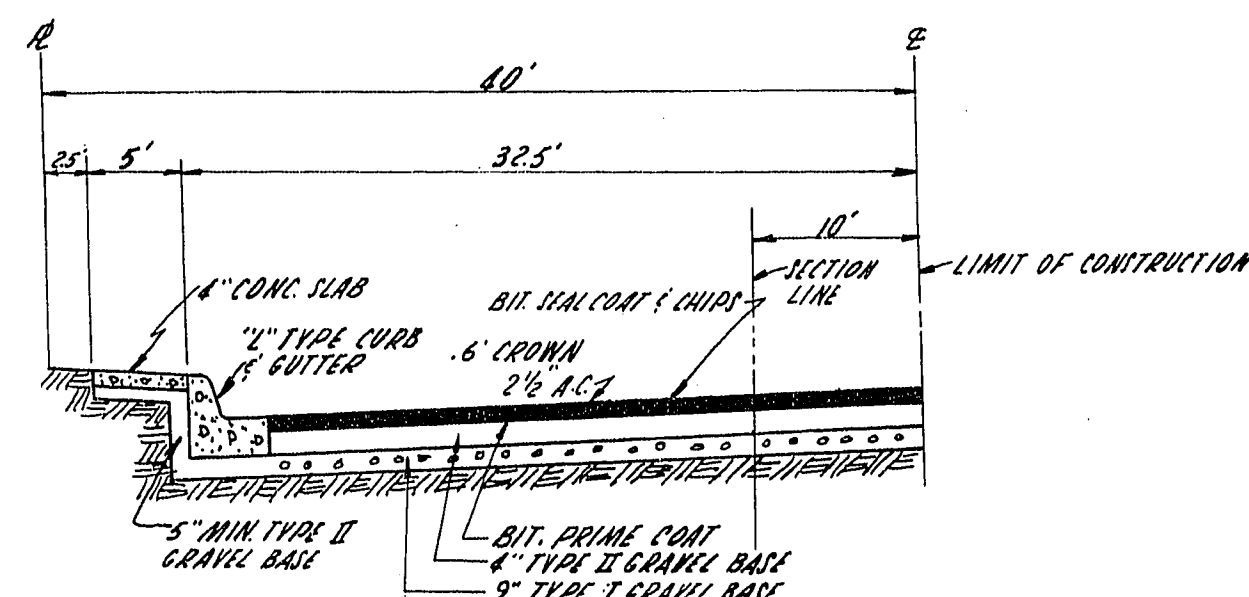


TYPICAL SECTION 1/2 80' R/W
BRUCE ST.

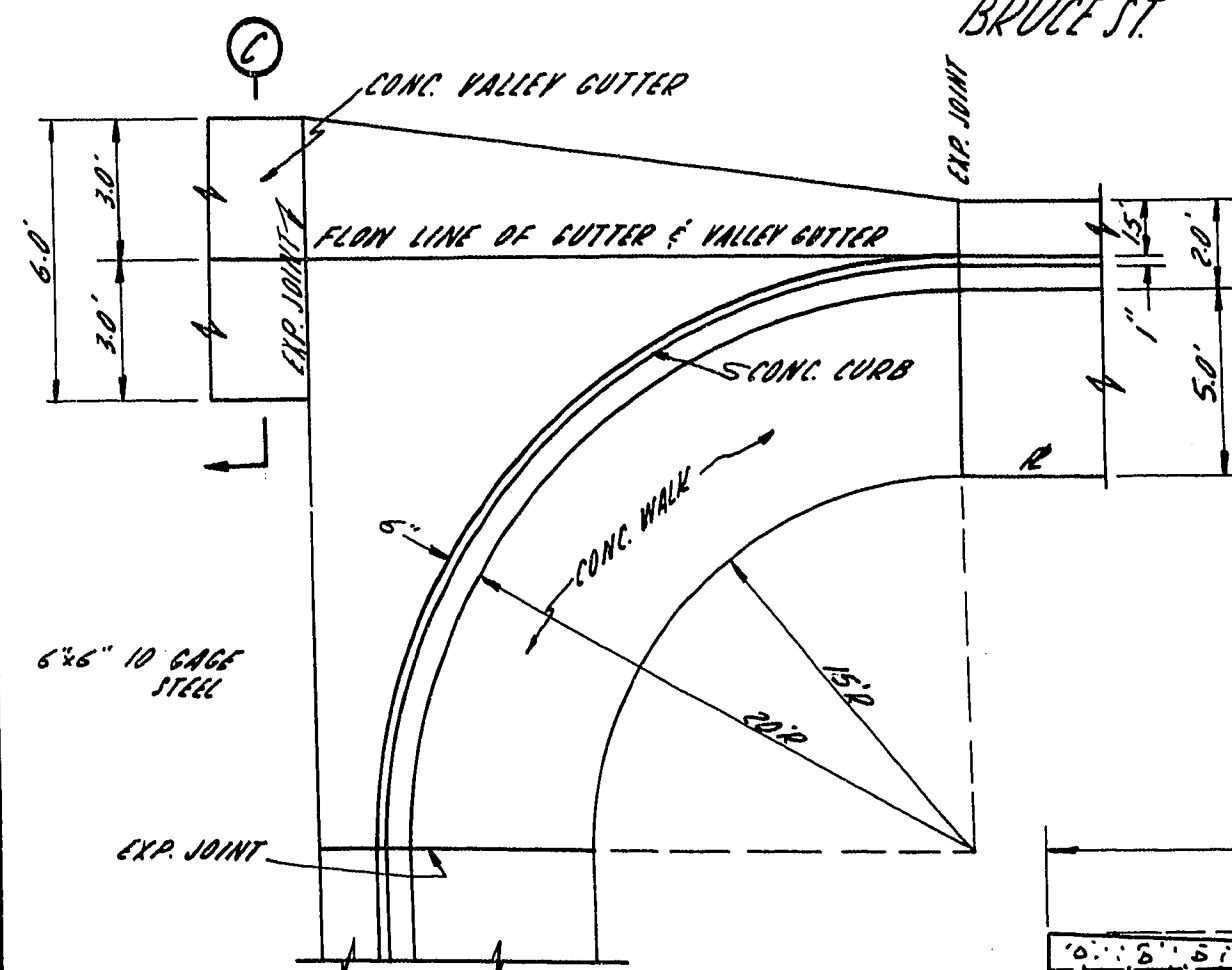


VALLEY CUTTER & WALK @
CURB RETURN

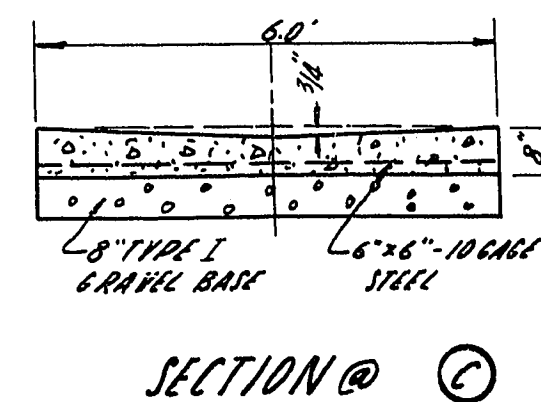


SECTION @ 1

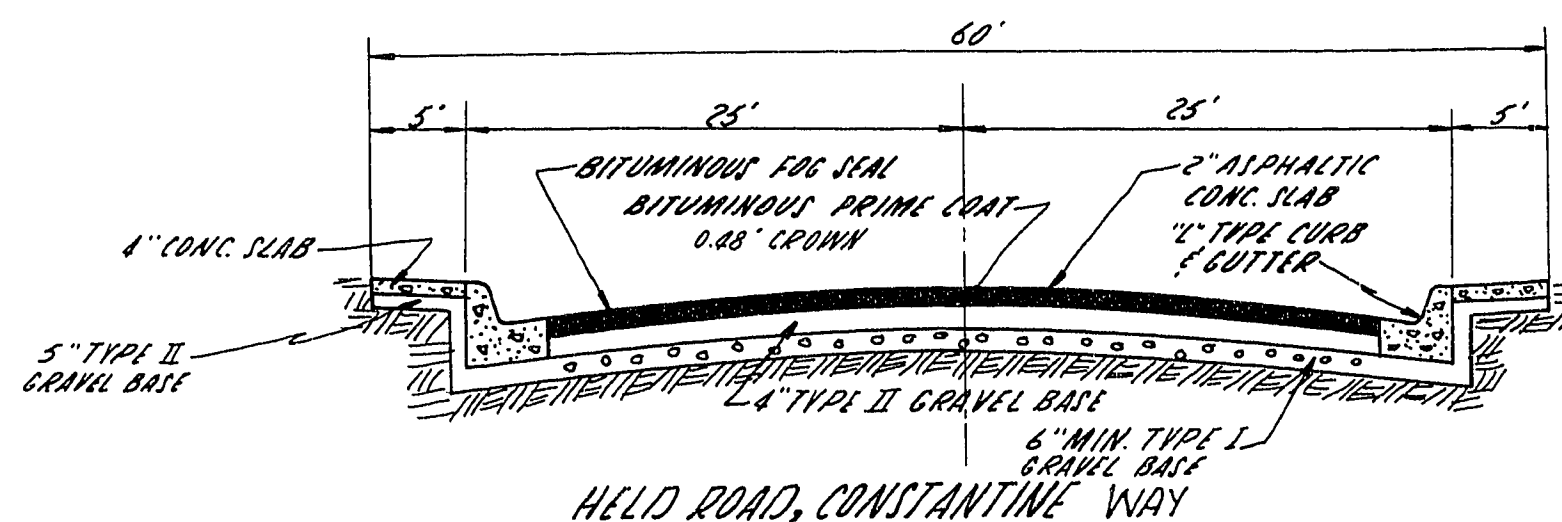


TYPICAL SECTION 60' R/W

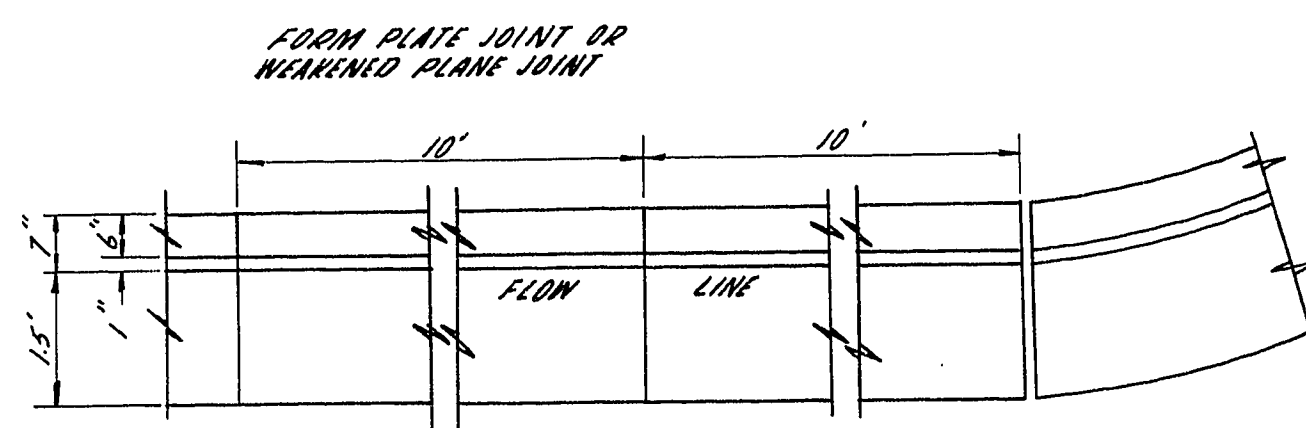


1/4\"/>

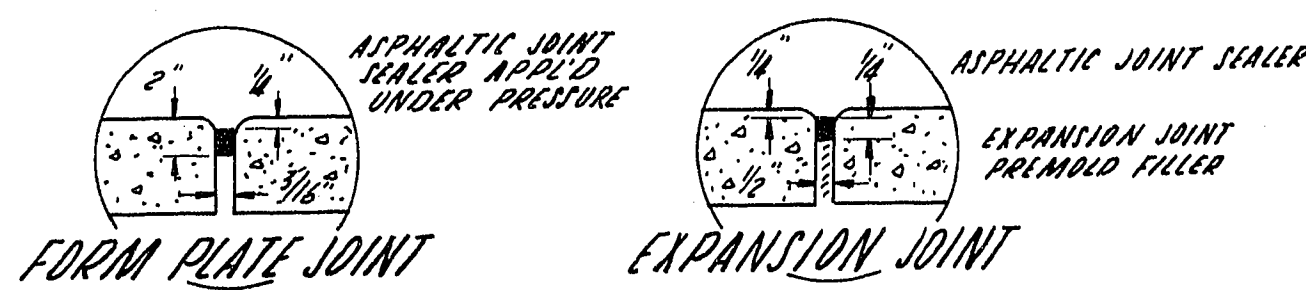

TYPICAL CURB & GUTTER

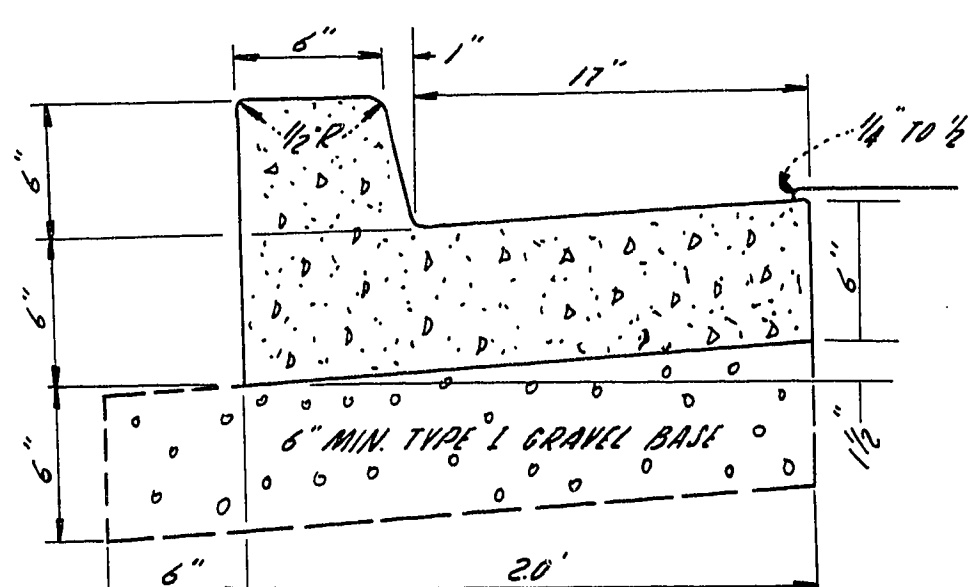


SECTION 2\"/>

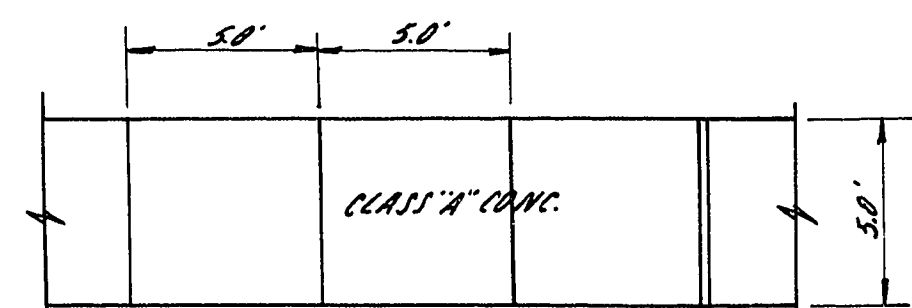


PART PLAN

SCORING LINES
@ 50\"/>

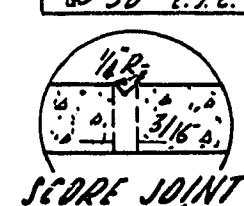


SCORE JOINT

1/4\"/>

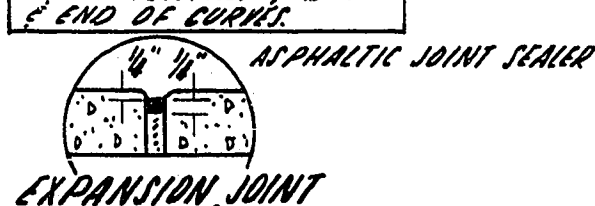


EXPANSION JOINT

TYPICAL WALK

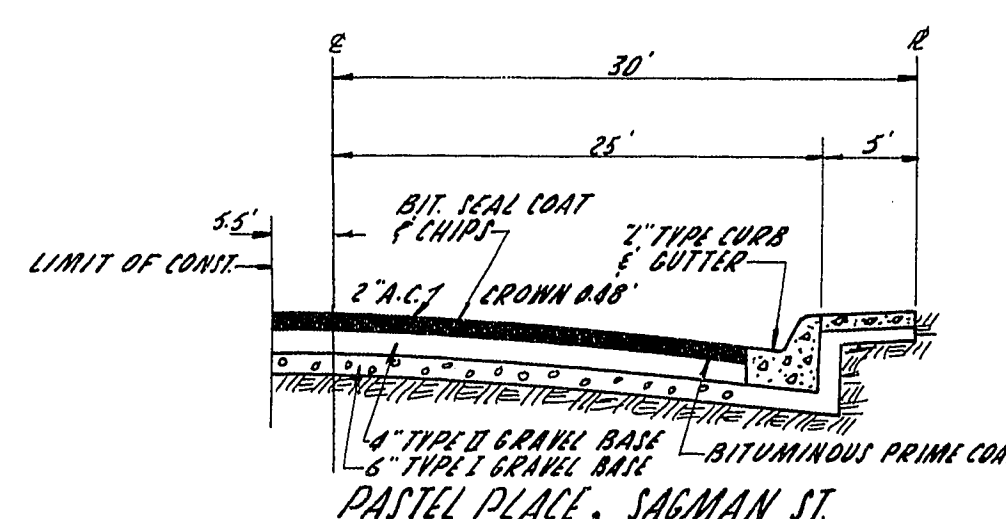

TYPICAL SECTION 1/2 60' R/W

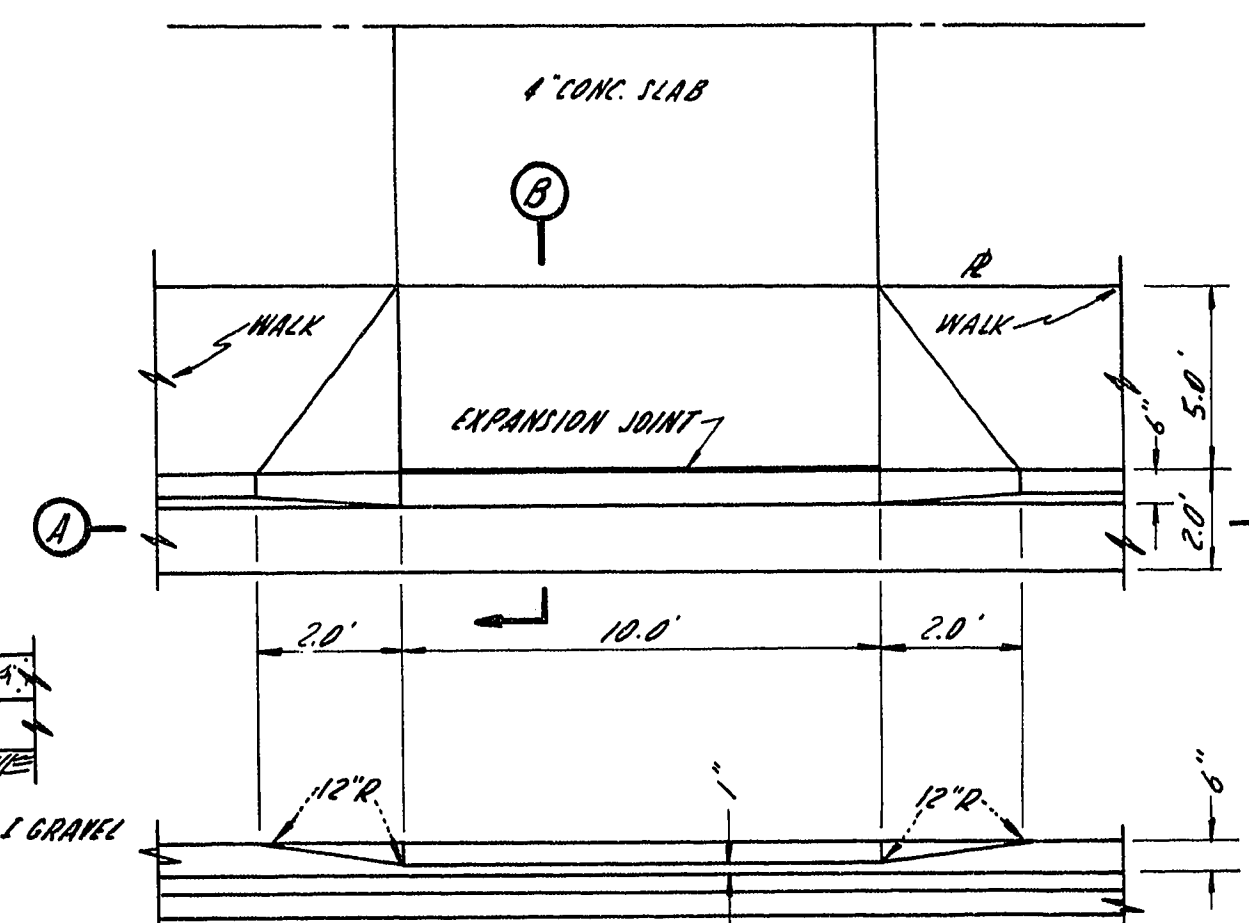

DRIVEWAY

NOTICE TO CONTRACTOR

THE EXISTENCE AND LOCATION OF ANY UNDERGROUND UTILITY PIPES OR STRUCTURES SHOWN ON THESE PLANS WERE OBTAINED BY A SEARCH OF THE AVAILABLE RECORDS AND TO THE BEST OF OUR KNOWLEDGE THERE ARE NO EXISTING UTILITIES EXCEPT AS SHOWN ON THE MAP.

THE CONTRACTOR IS REQUIRED TO TAKE DUE PRECAUTIONARY MEASURES TO PROTECT THE UTILITY LINES SHOWN AND ANY OTHER LINES NOT OF RECORD OR NOT SHOWN ON THIS DRAWING.

Victor B. Kramtbauer
R.C.E. No. 1511

SUBMITTED BY
Victor B. Kramtbauer
VICTOR B. KRAMTBauer
R.C.E. No. 1511

DATE 11-27-62

BENCH MARK - CITY OF LAS VEGAS
SW CORNER OF BRUCE & WASH
ELEV. 1868.89

CONSTRUCTION BENCH MARK
NAI SET IN HEADWALL OF CURB CUT 1100' E
WEST ON WASHINGTON FROM BRUCE
ELEV. 1878.45

APPROVED BY
Victor B. Kramtbauer
BY CITY ENGINEER R.C.E. No. 1511
DATE 12-21-62

GENERAL LAYOUT AND CONSTRUCTION DETAILS		
STREET IMPROVEMENTS BRUCE GARDENS UNIT N^o 1 LAS VEGAS, NEVADA		
SCALE AS SHOWN	VOORHEIS-TIPINOLLE CO. OF NEVADA 1120 FREMONT STREET LAS VEGAS, NEVADA EV-17428 5-3566	SHEET 1 OF 14

GENERAL LAYOUT AND CONSTRUCTION DETAILS	
STREET IMPROVEMENTS BRUCE GARDENS UNIT No. 1 LAS VEGAS, NEVADA	
SCALE AS SHOWN	DOORPHET - TRINDLE CO. OF NEVADA 1128 FREMONT STREET LAS VEGAS, NEVADA EVERGREEN 5-3566
SHEET 1 OF 14	

107Y-985

21-6-3