

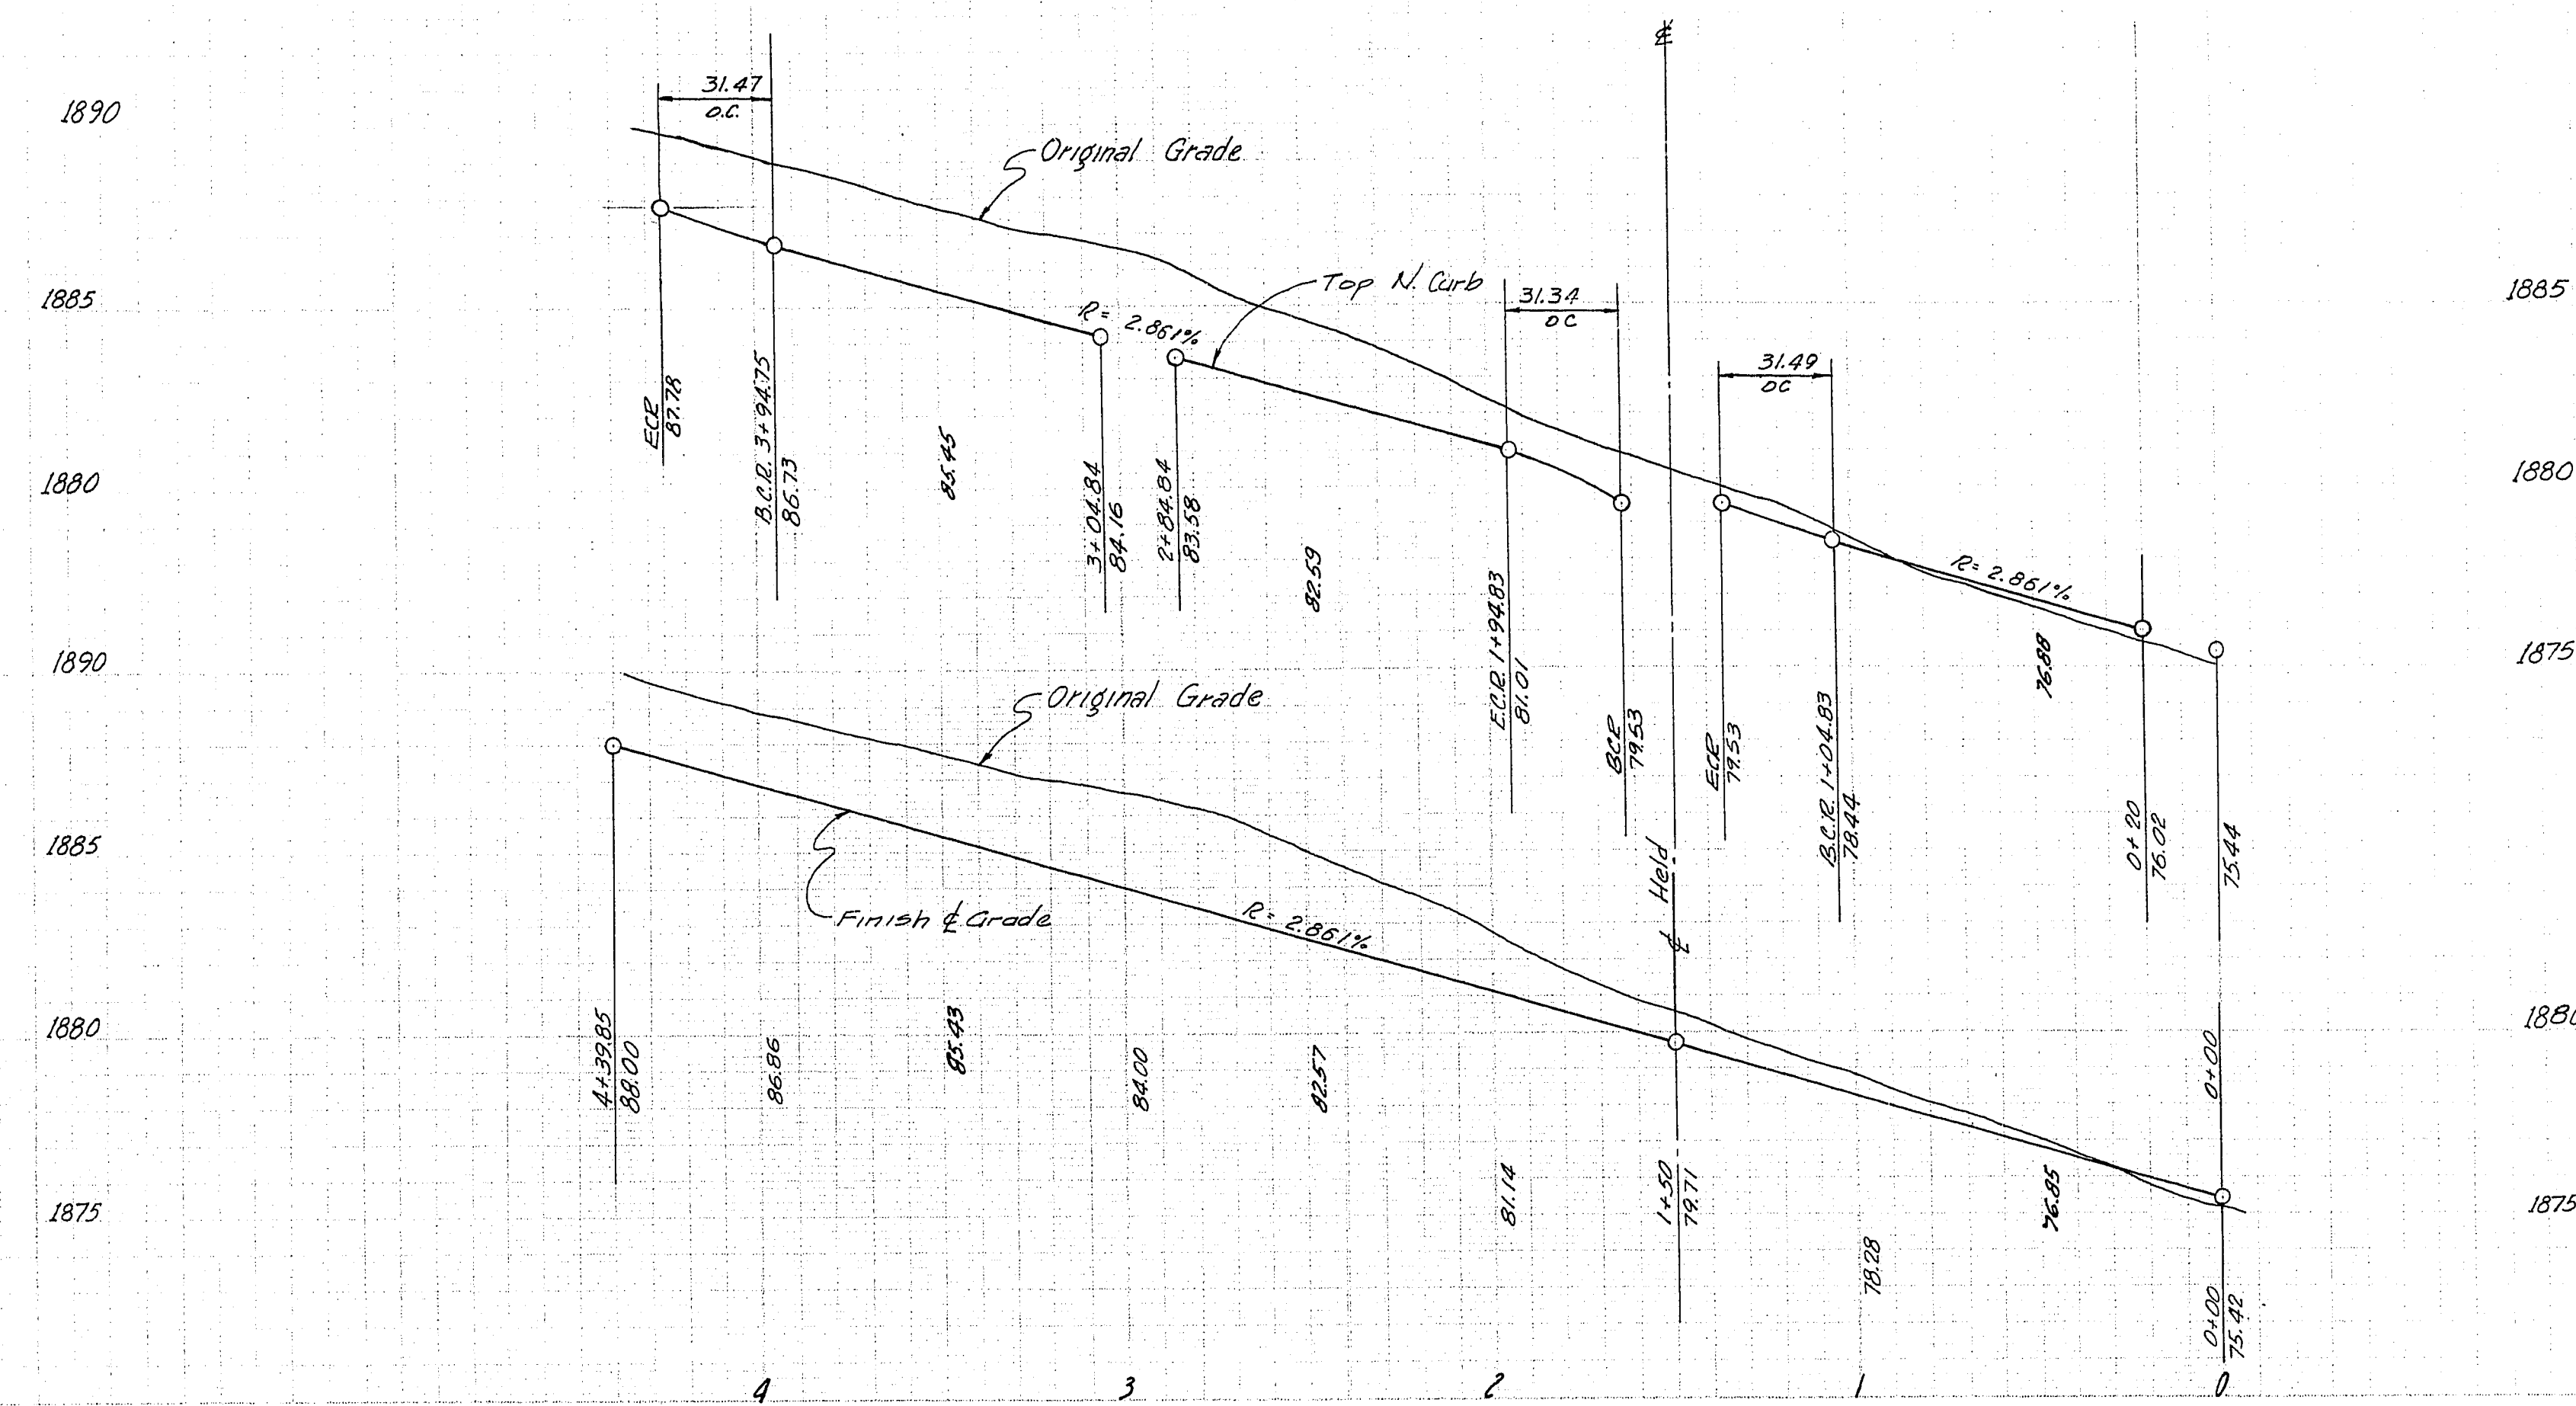


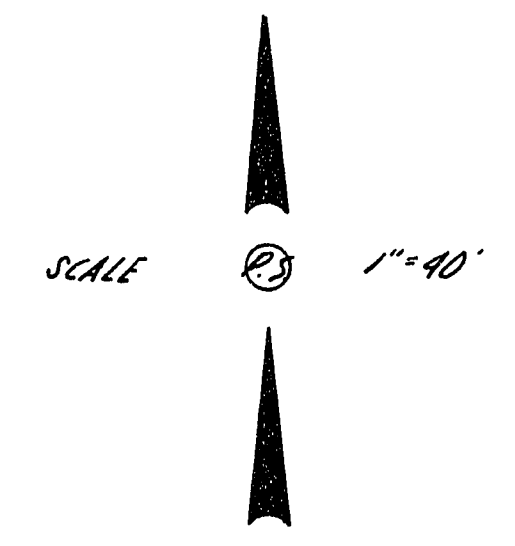

Scale ~
Vert. ~1"=4'
Horiz ~1"=40'

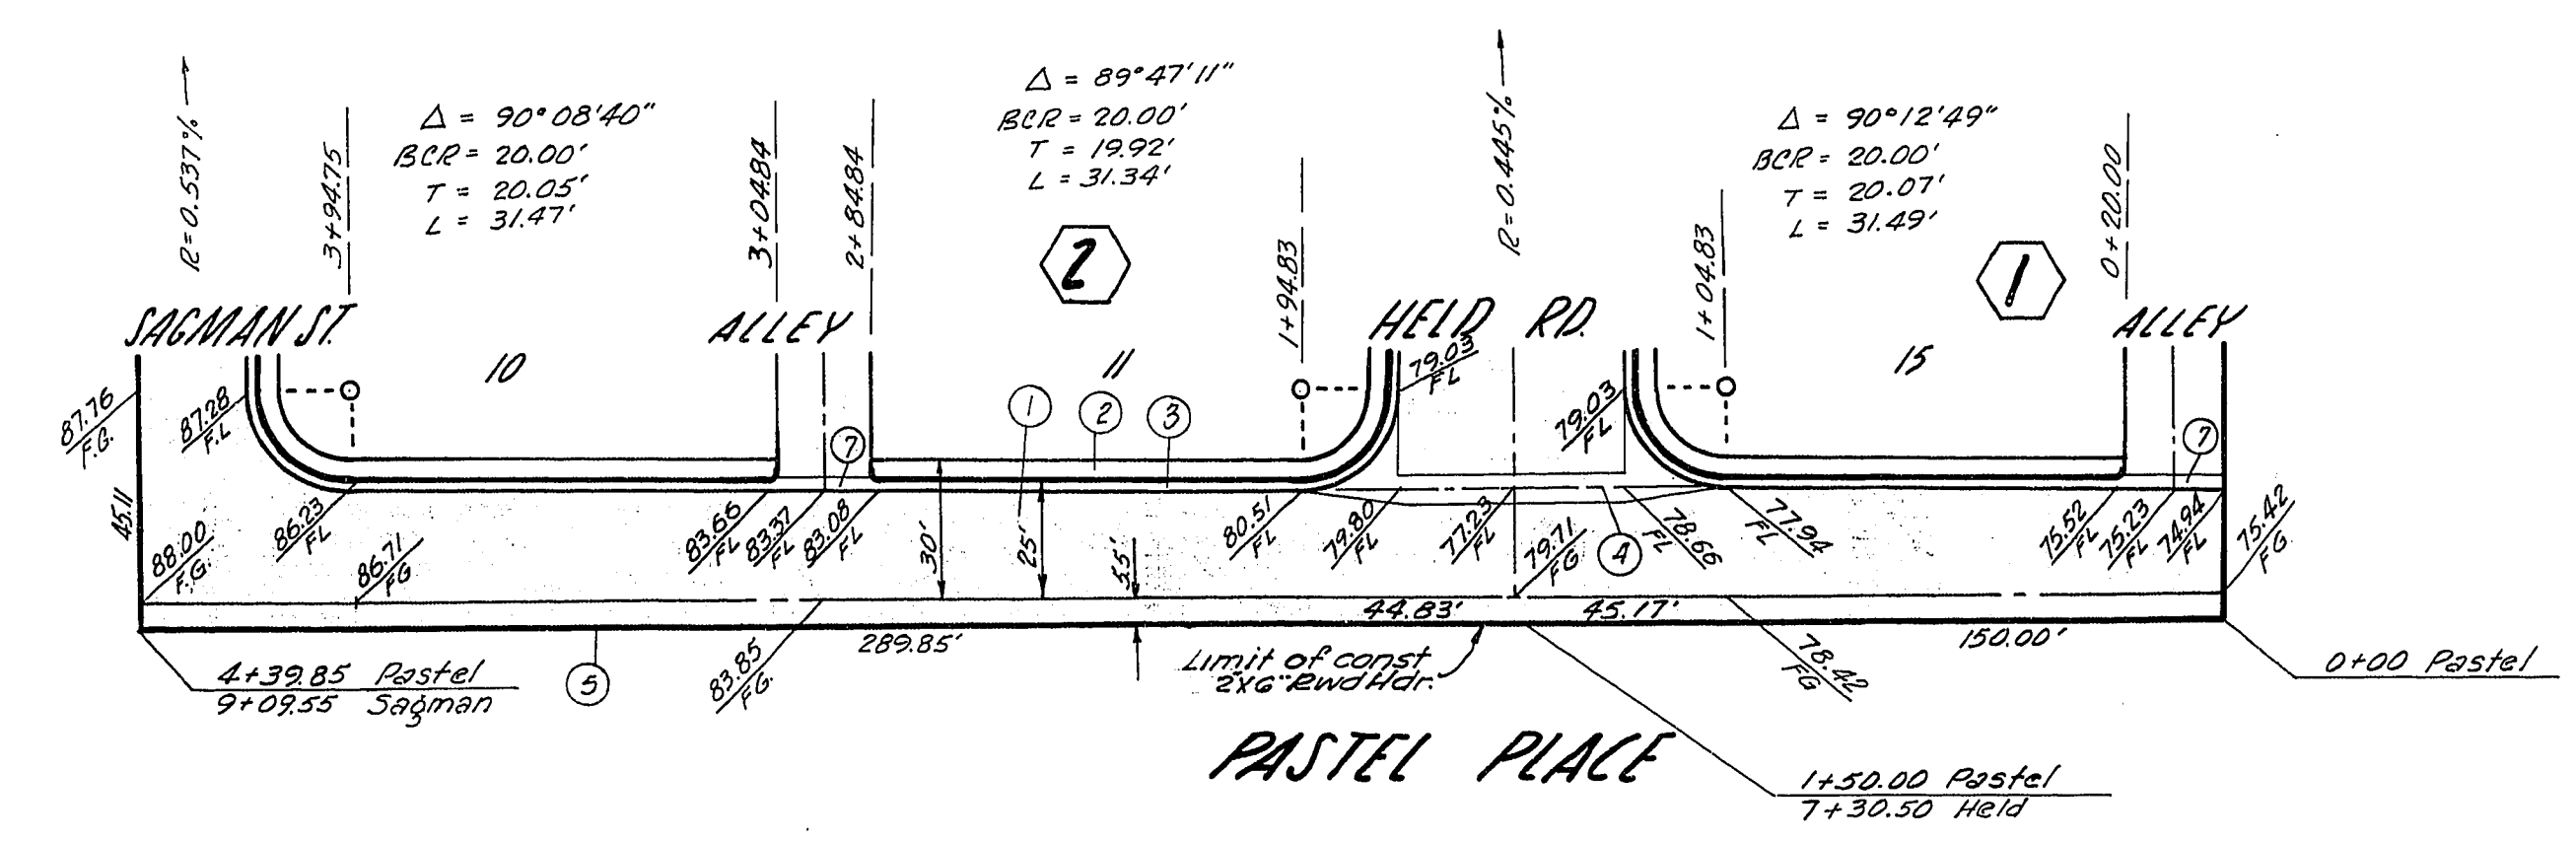

- Construction Notes:**
1. Const. 2" A.C. over 4" type II gravel base over 6" type I gravel base.
 2. Const. 4" Concrete Sidewalk over 5" type II gravel base.
 3. Const. type "L" Curb & Gutter.
 4. Const. standard valley gutter.
 5. Const. 2x6" Redwood header.
 6. For details see sheet N°1.
 7. Const. standard alley gutter as per detail sheet N°1.

Note: All dimensions are to back of curb.

SUBMITTED BY
Victor E. Krametzbauer
VICTOR E. KRAMETZBAUER
R.C.E. NO. 154
APPROVED BY
Robert J. [Signature] 12-21-62
CITY ENGINEER R.C.E. 376

BRUCE GARDENS UNIT N° 1
STREET PLANS
PASTEL PLACE

SHEET
4
OF 14