

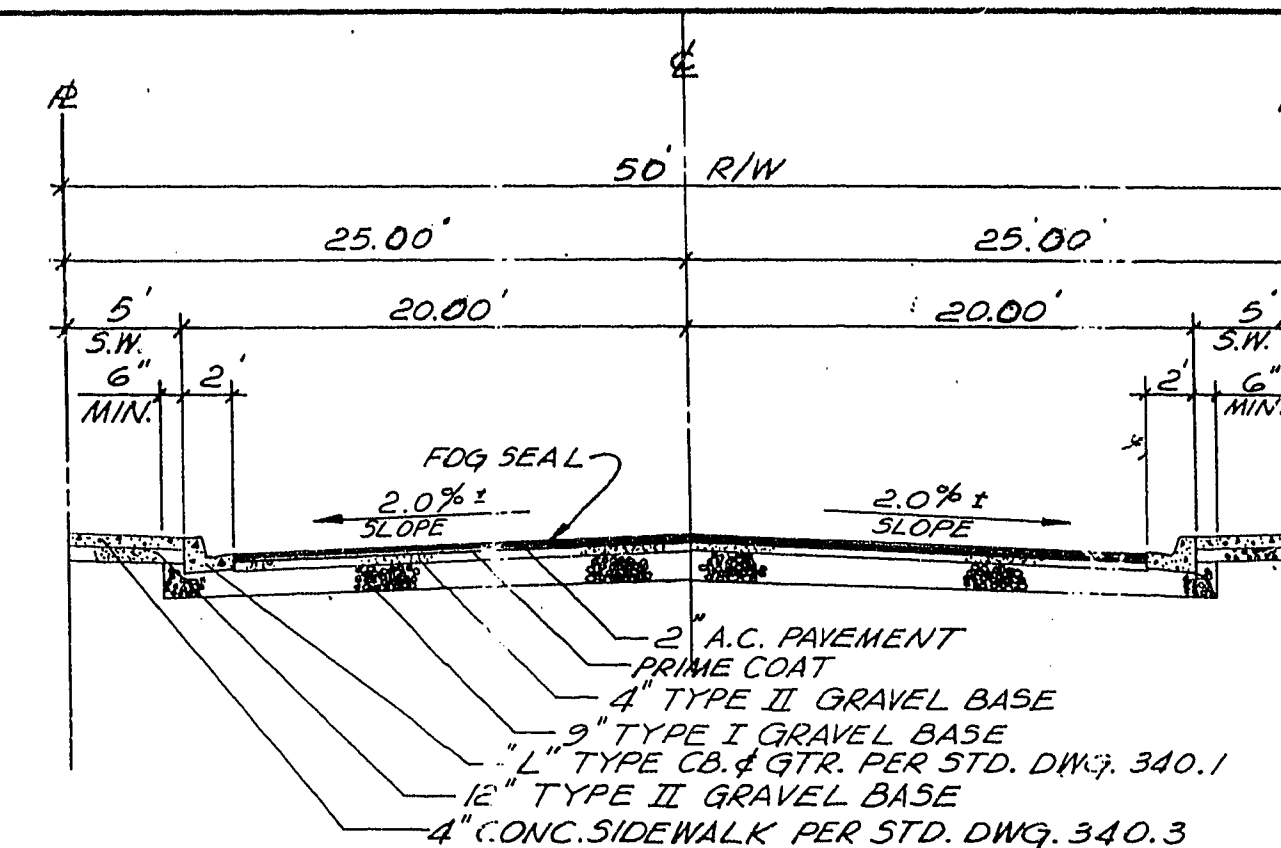
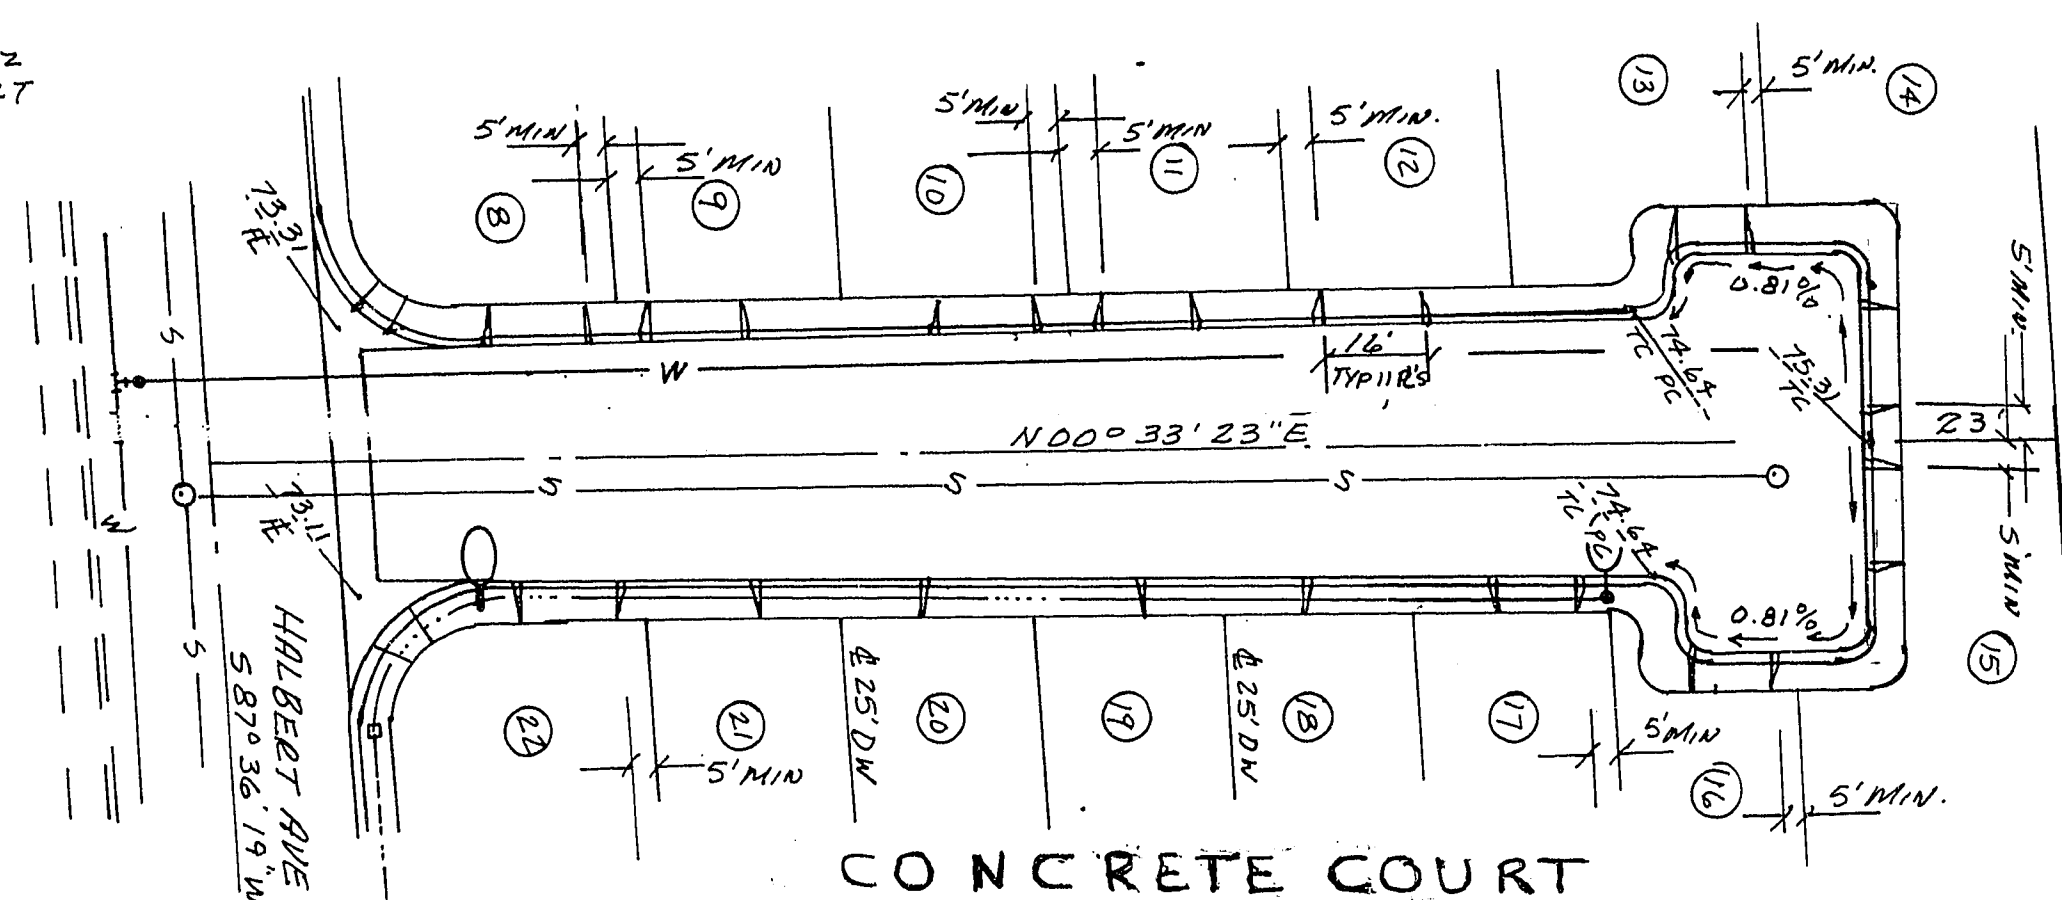
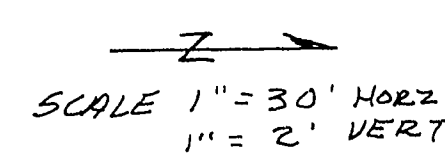
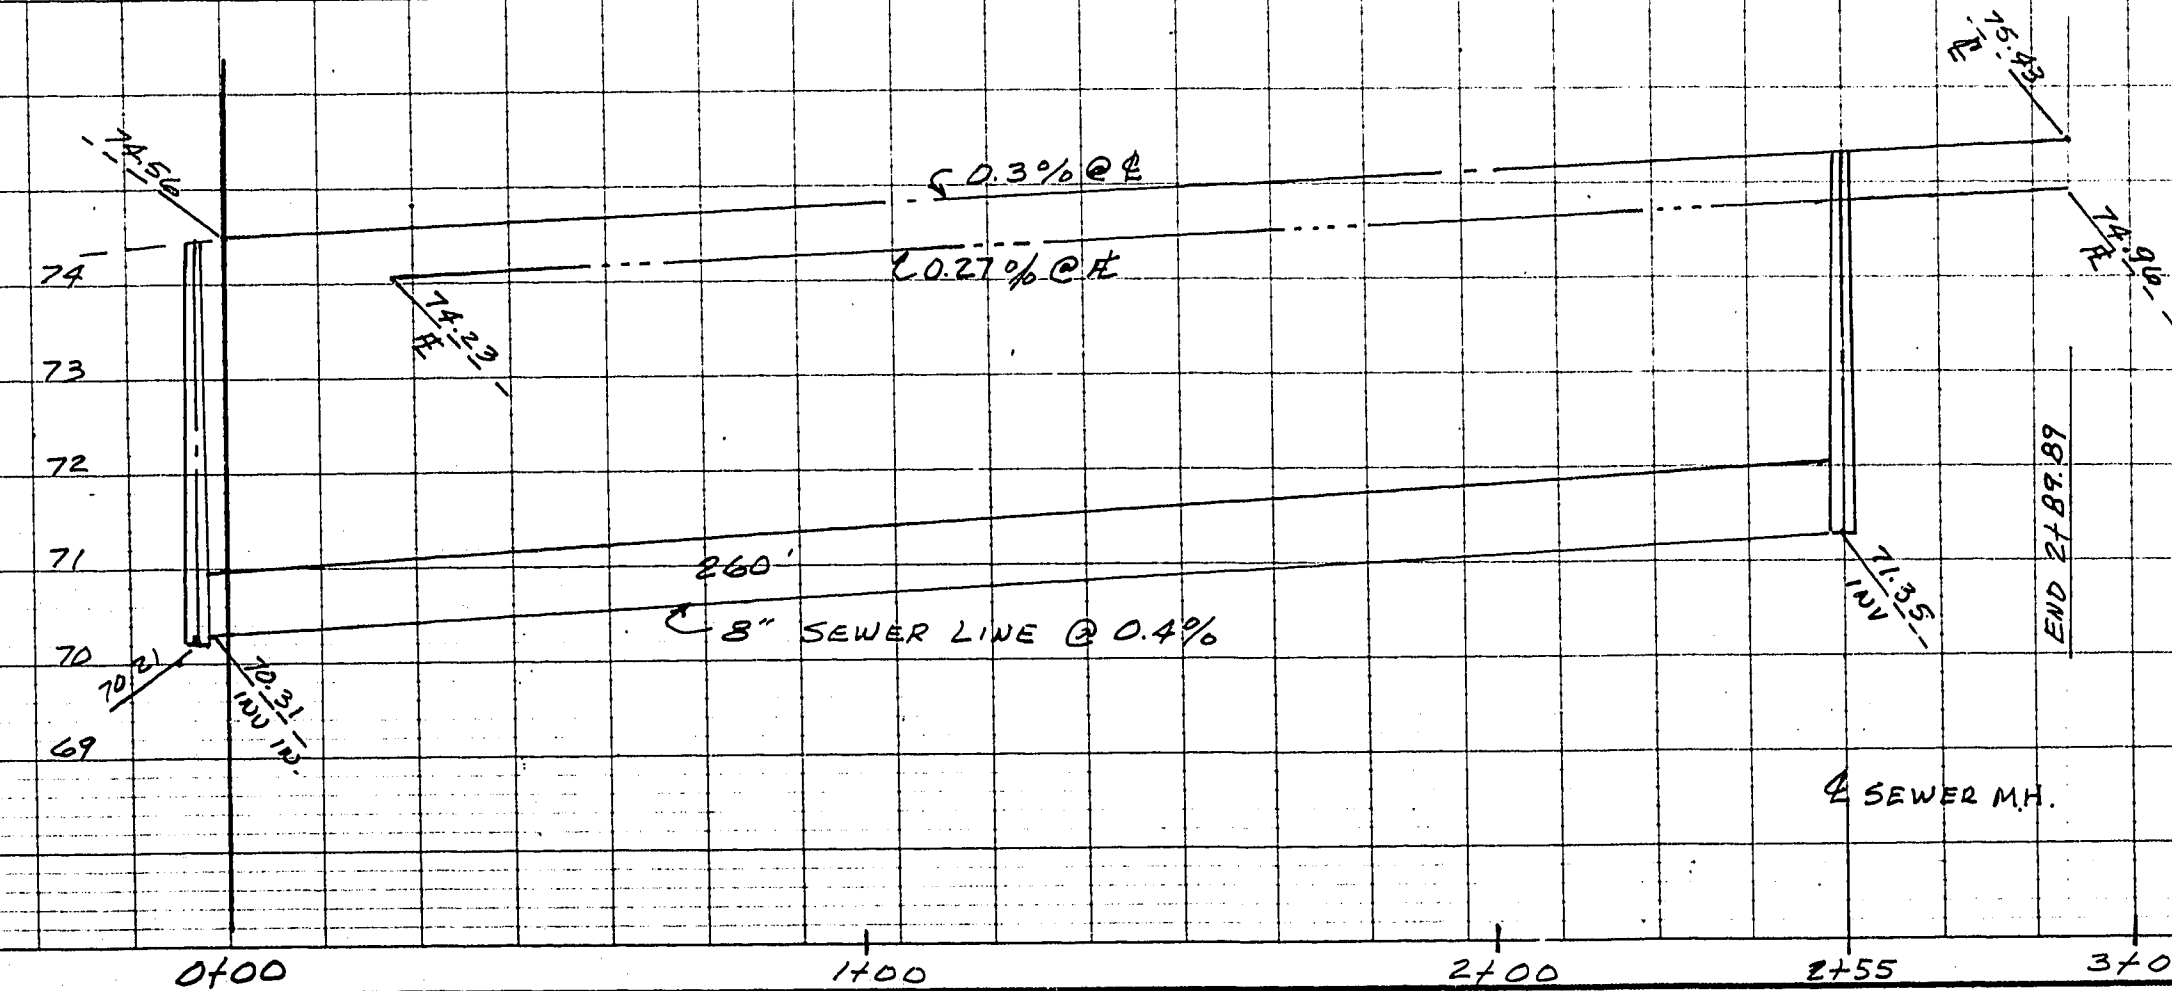
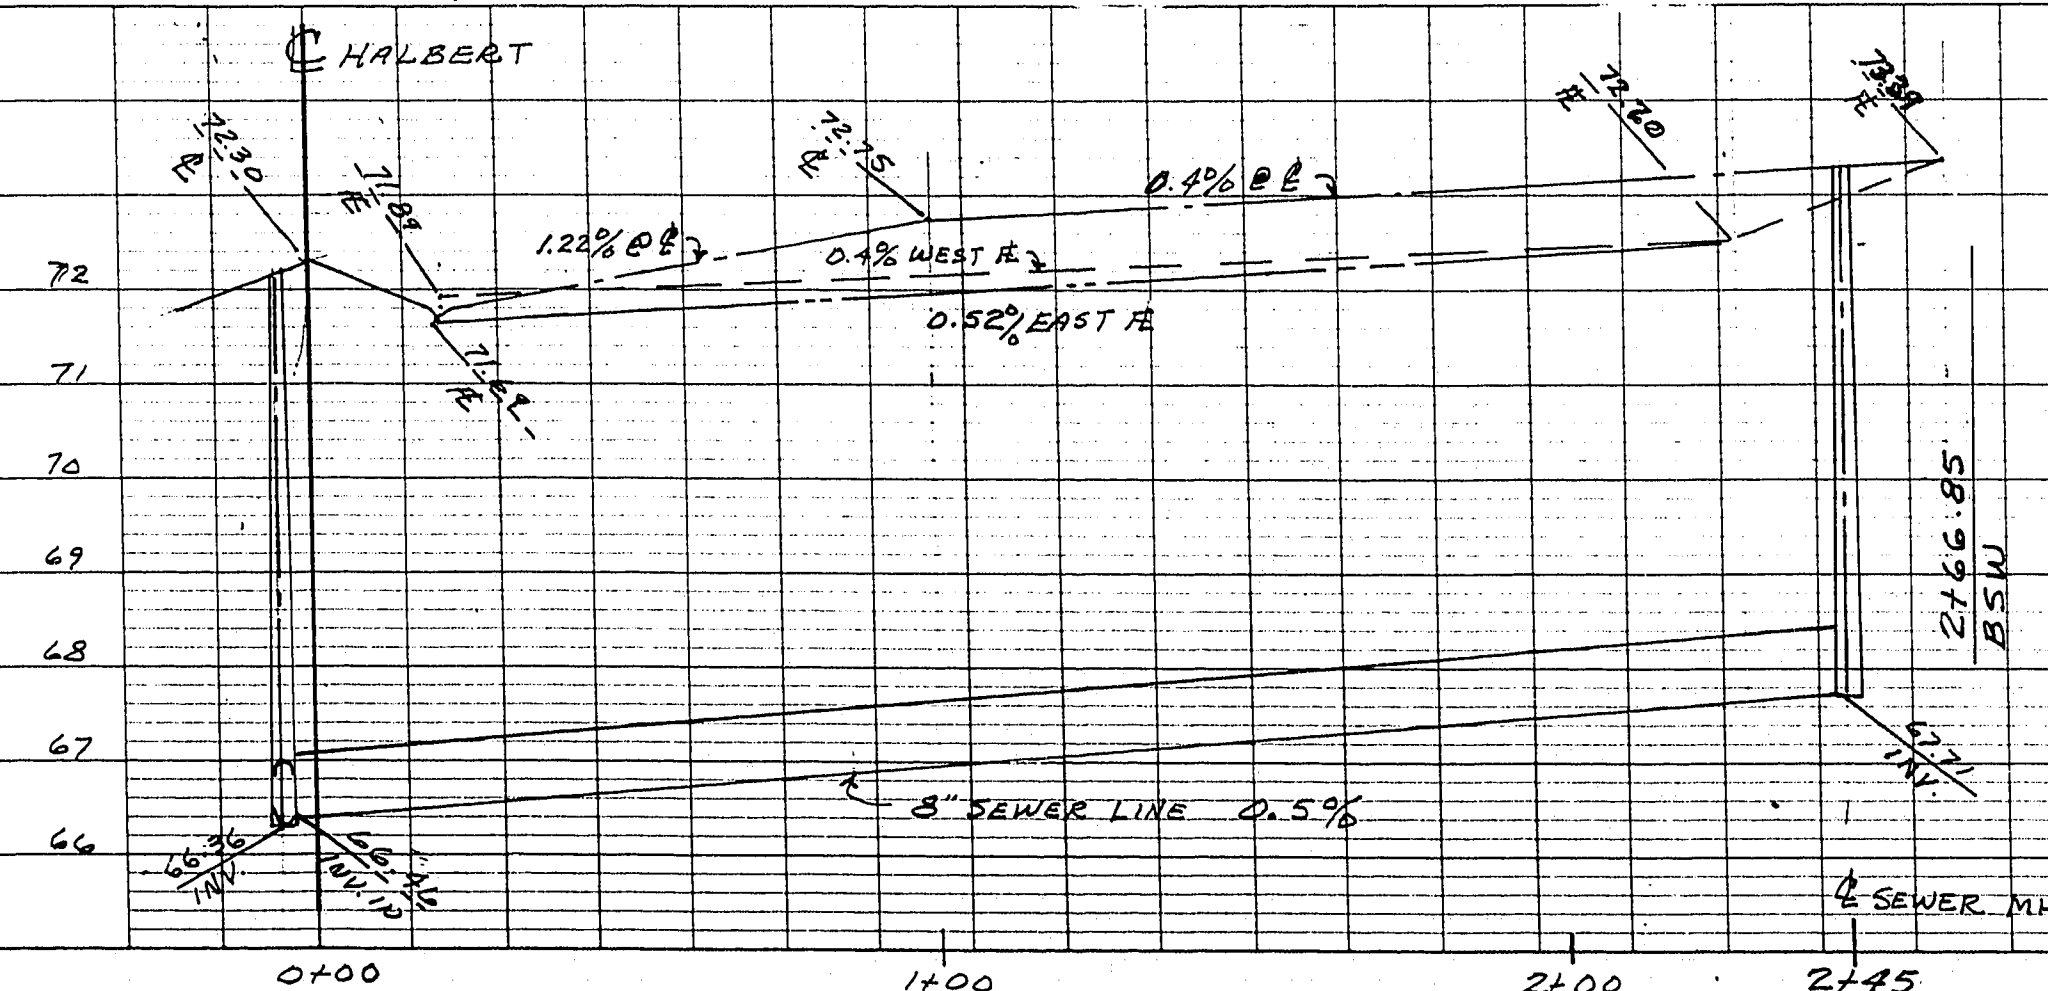
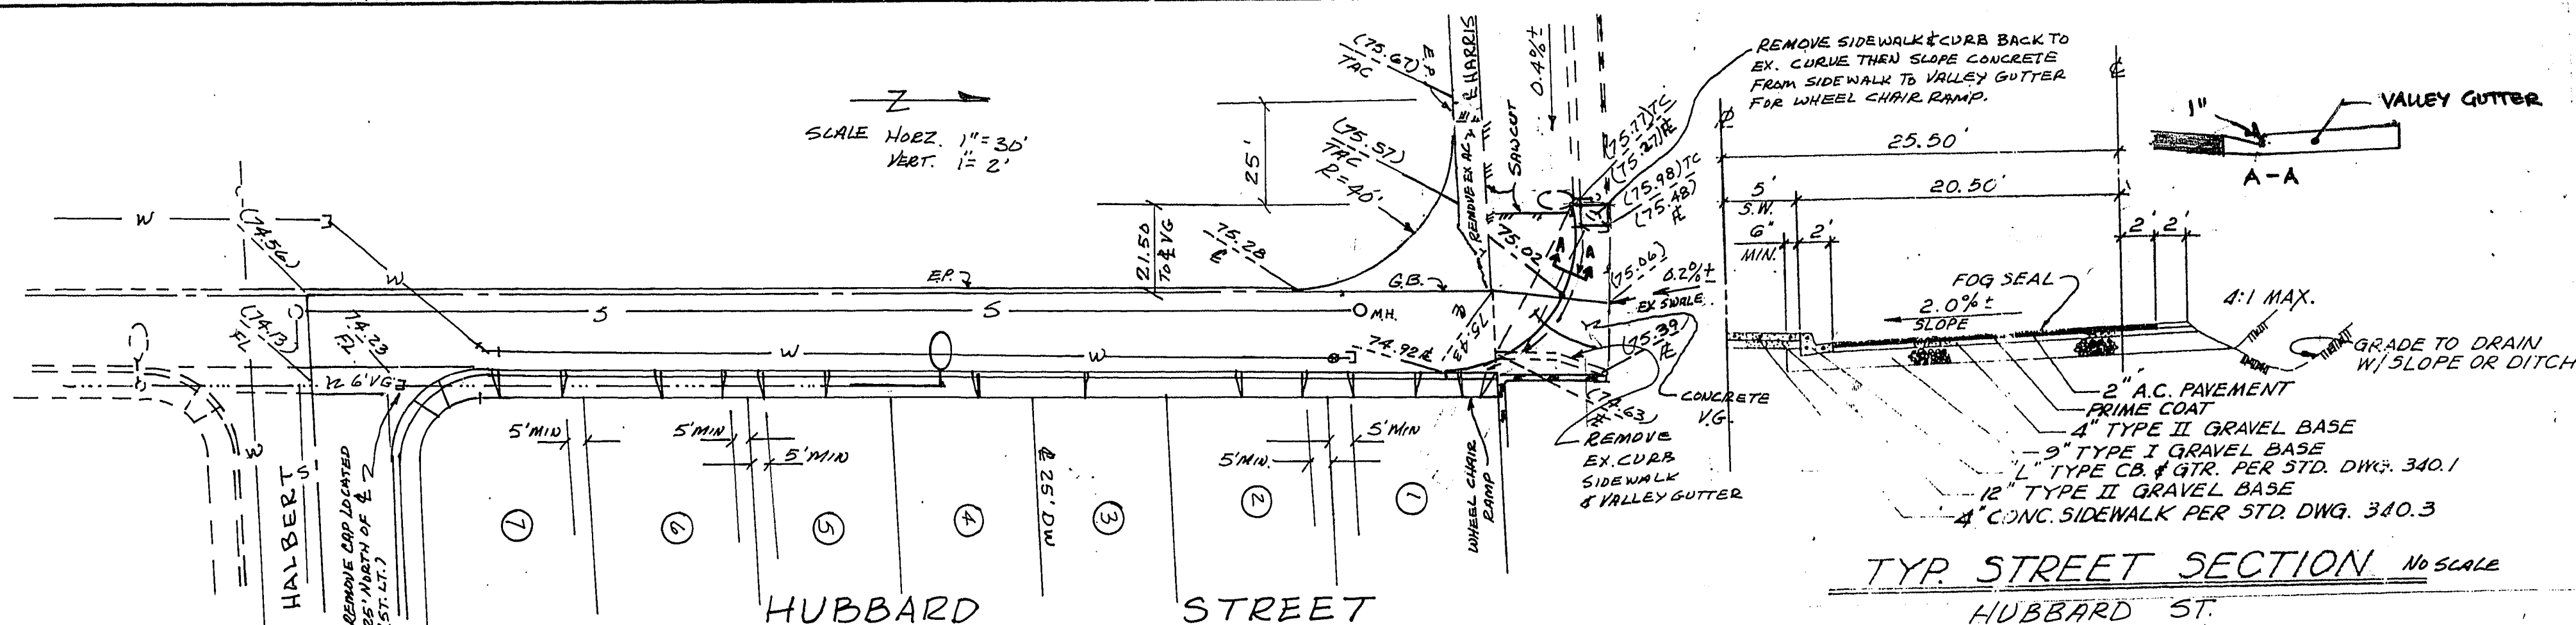


PROFILE	SURVEYED.....	S /	DATE
	PLOTTED.....		
	GRADES CHECKED.....		
NOTE BOOK			

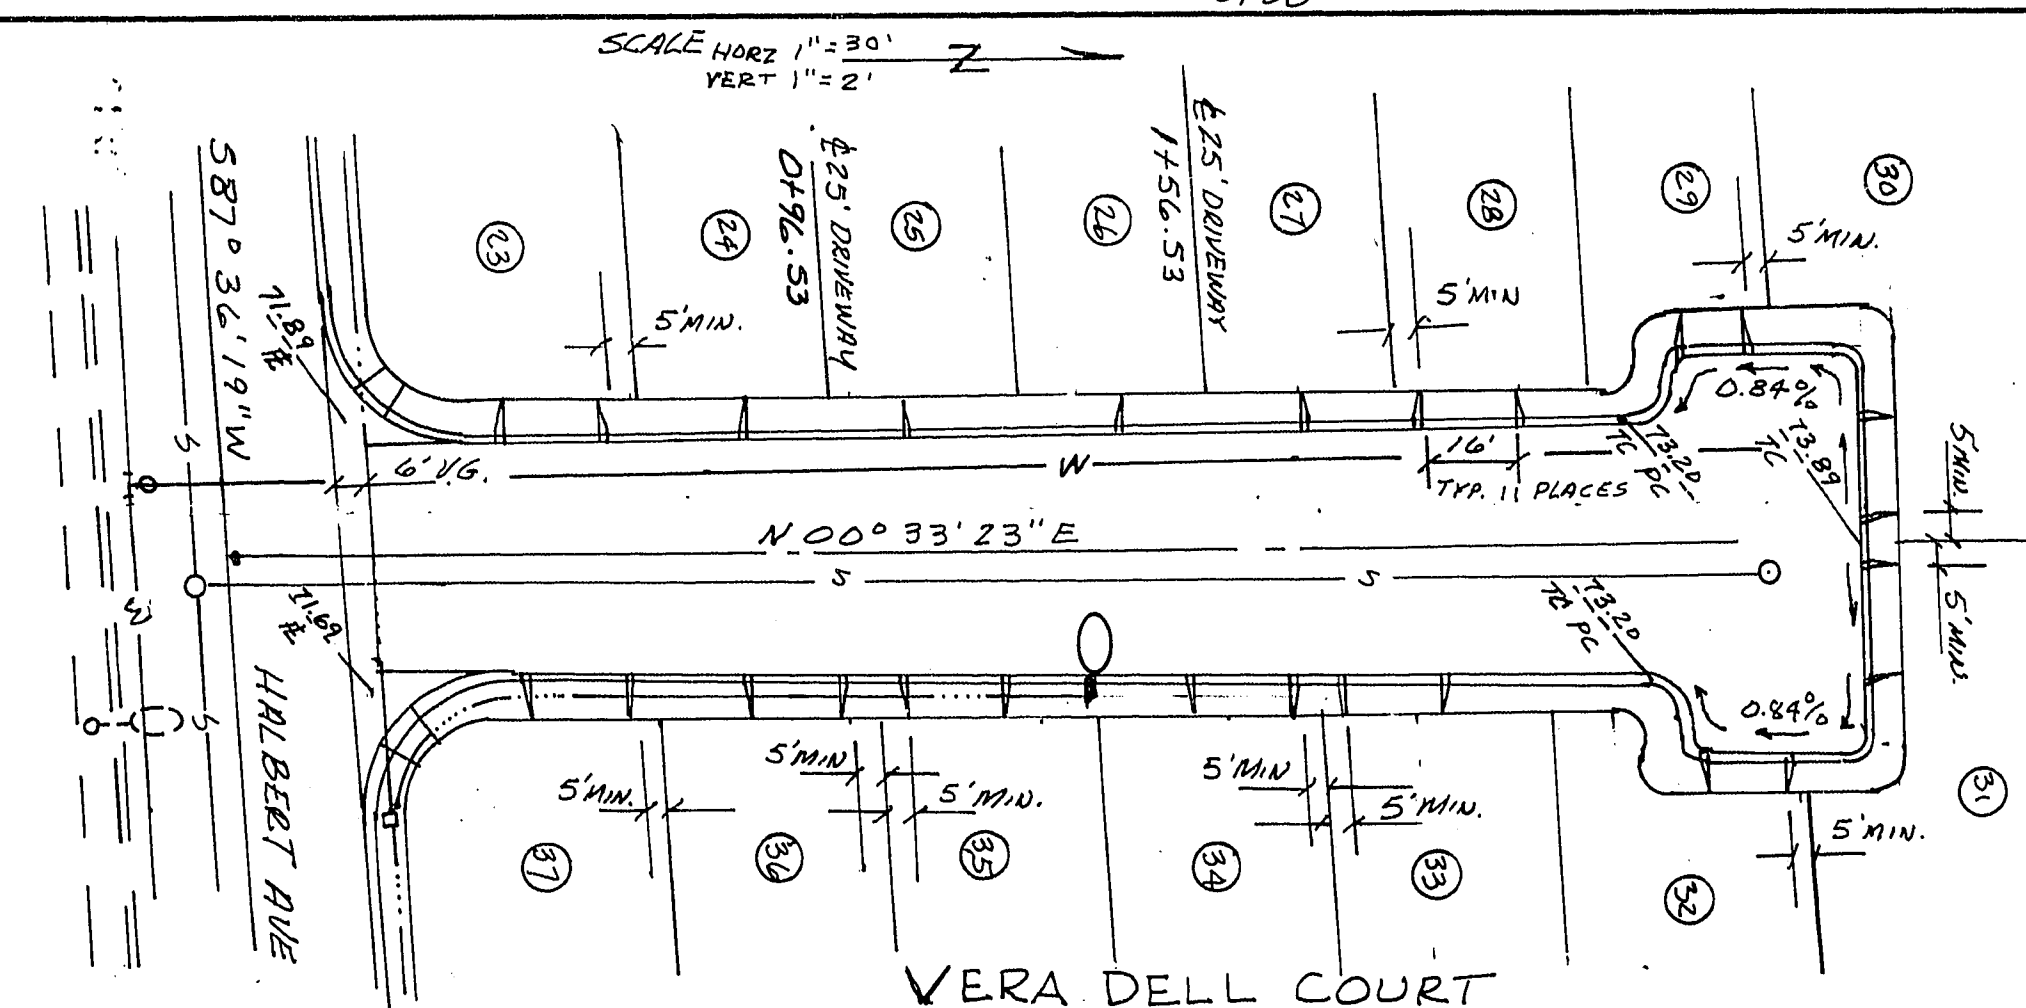

TYP. STREET SECTION
NO SCALE
ELEANORA LANE & VERA DELL LANE

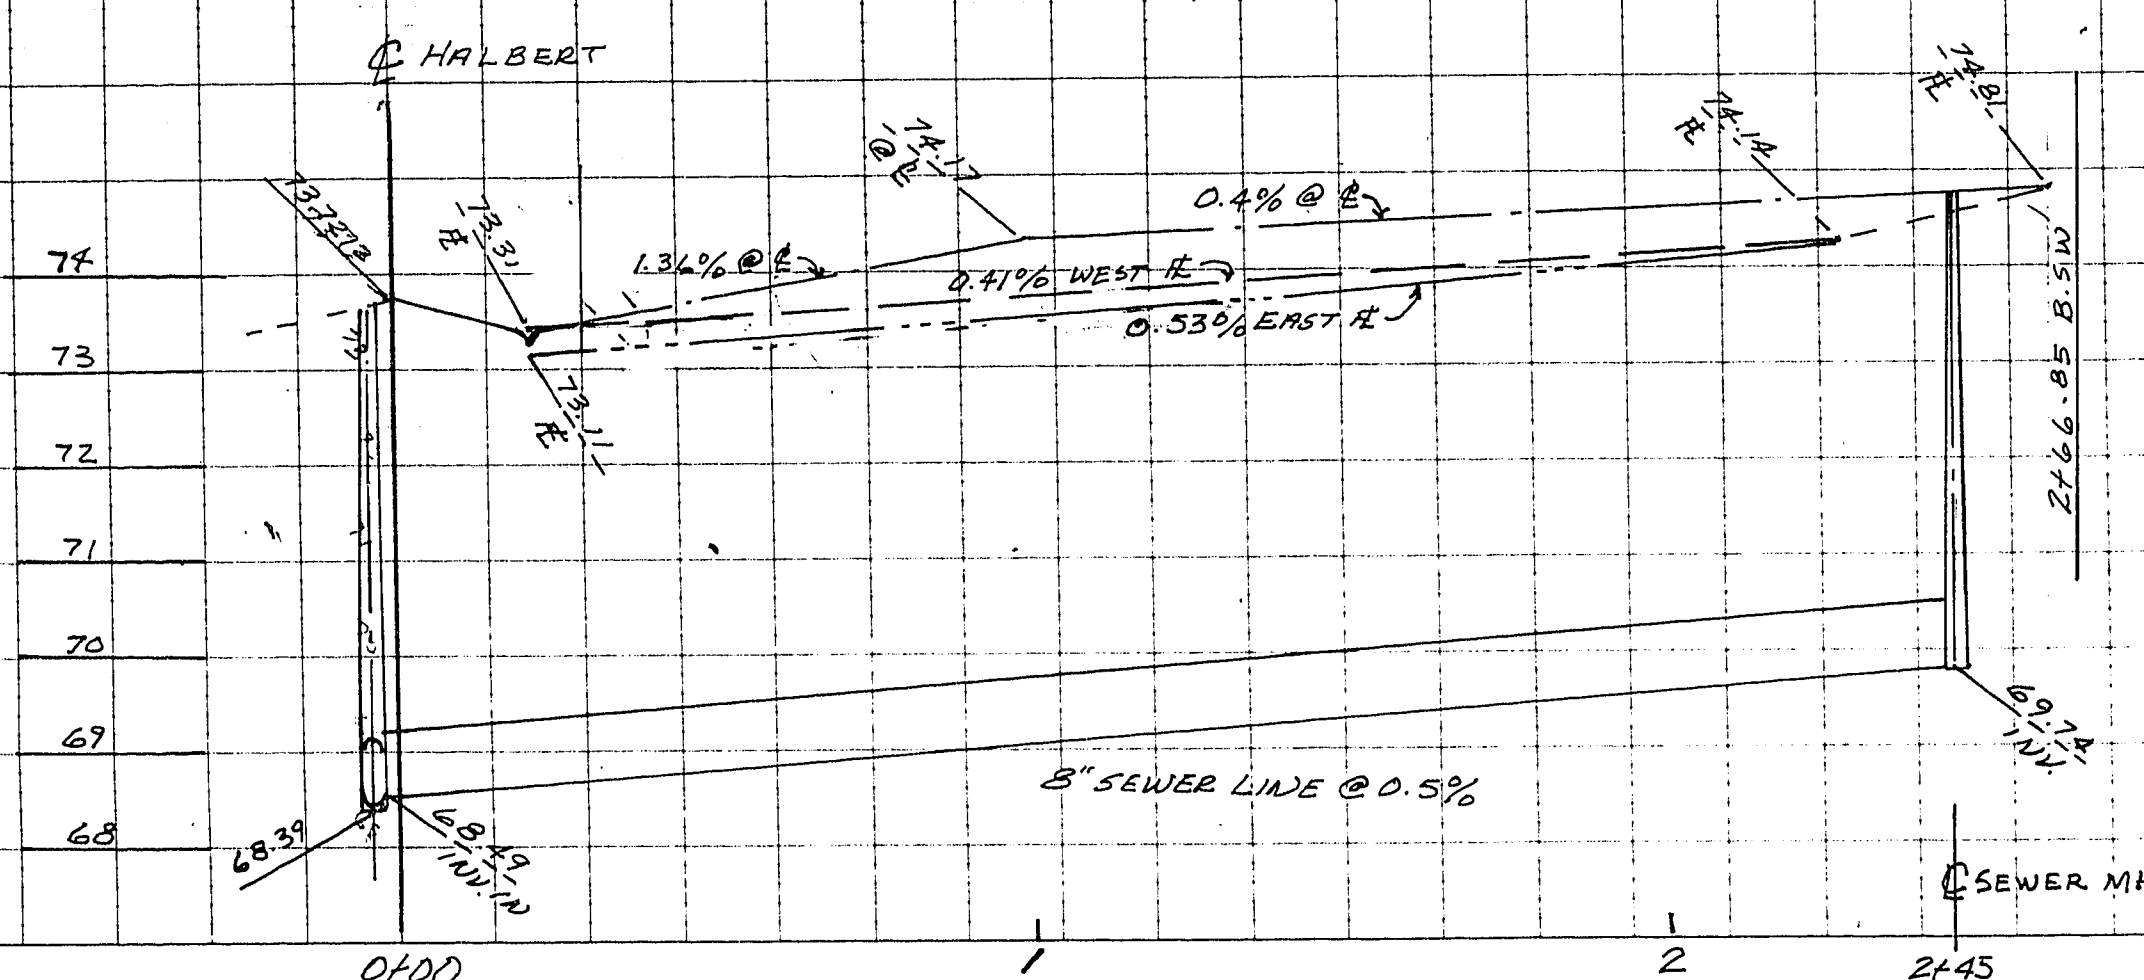

BOULDER HEIGHTS ADDITION TRACT 2

HUBBARD ST - PLAN & PROFILE & SEWER
AND WATER DESIGN

CONCRETE COURT - PLAN & PROFILE & SEWER
AND WATER DESIGN

VERA DELL COURT - PLAN & PROFILE & SEWER
AND WATER DESIGN

51-6-54