




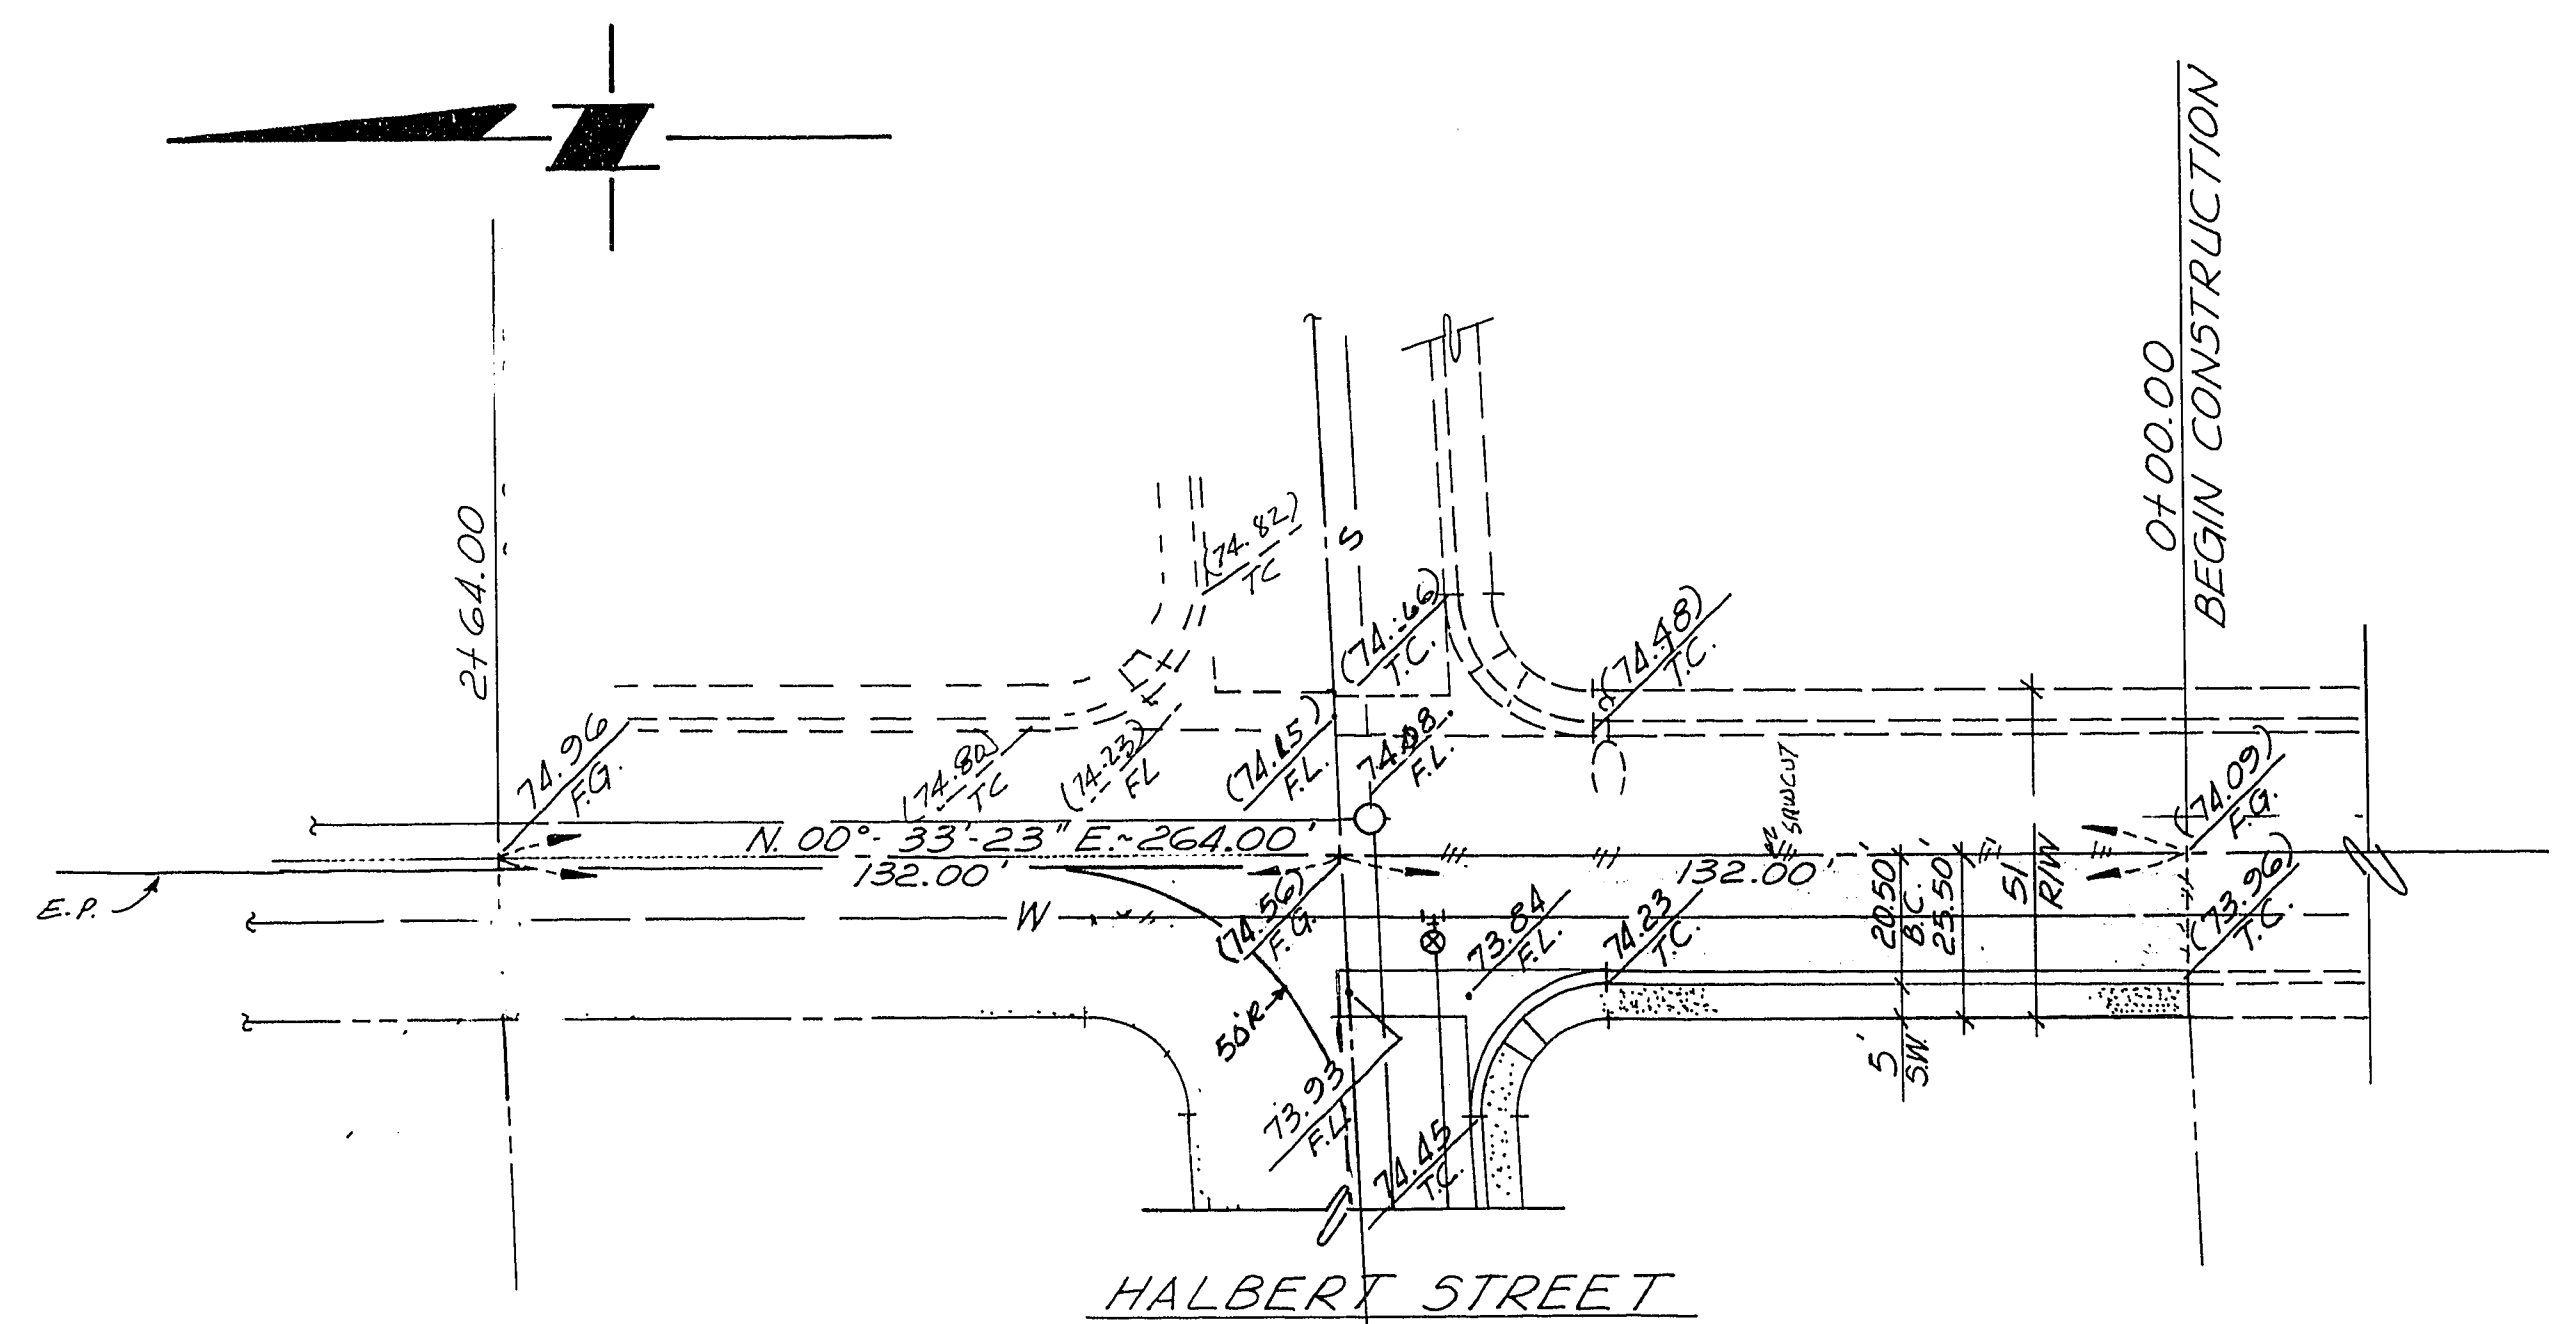



HUBBARD STREET
 SCALE: HORIZ. 1" = 30'
 VERT. 1" = 1'

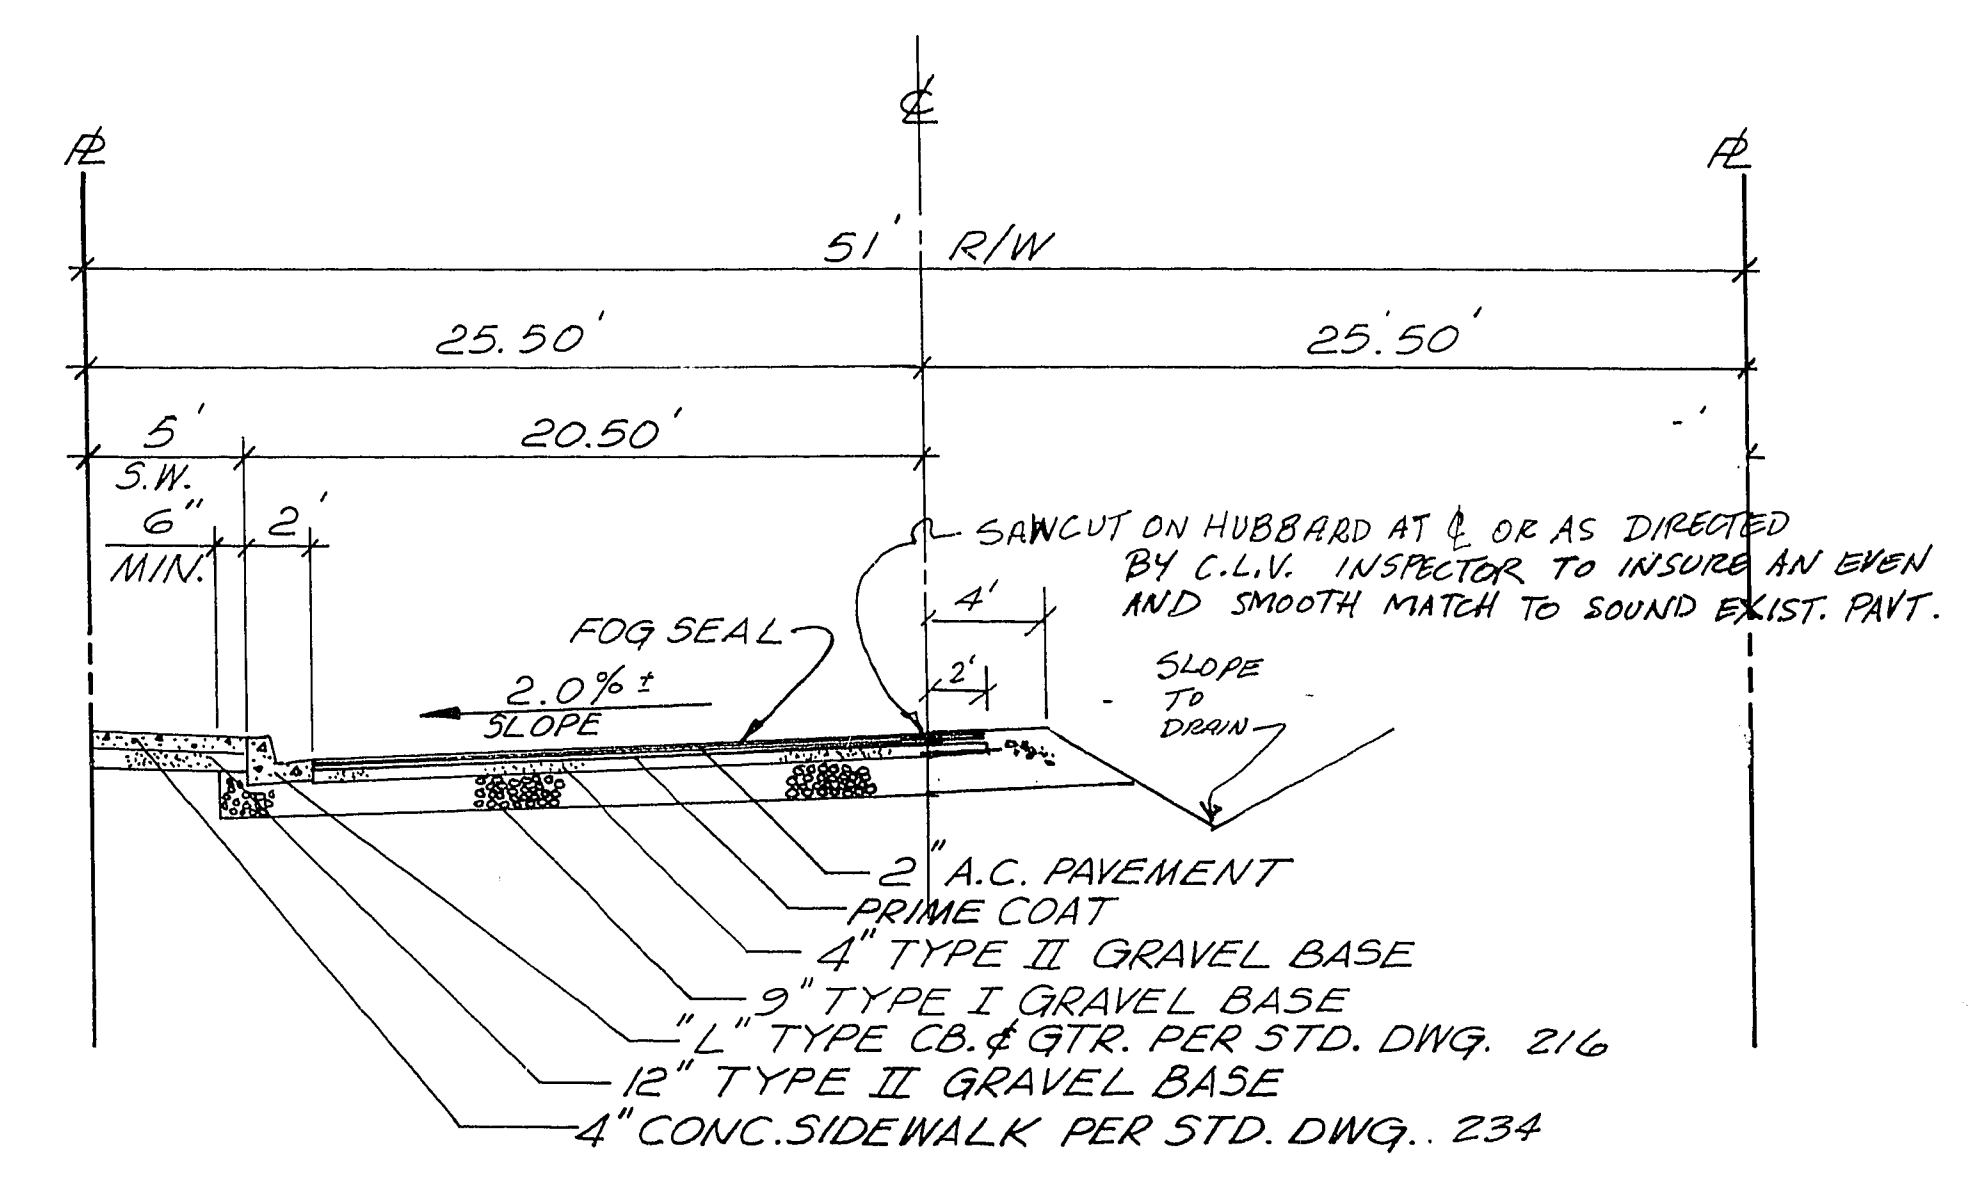

TYP. STREET SECTION HUBBARD & HALBERT
 NO SCALE

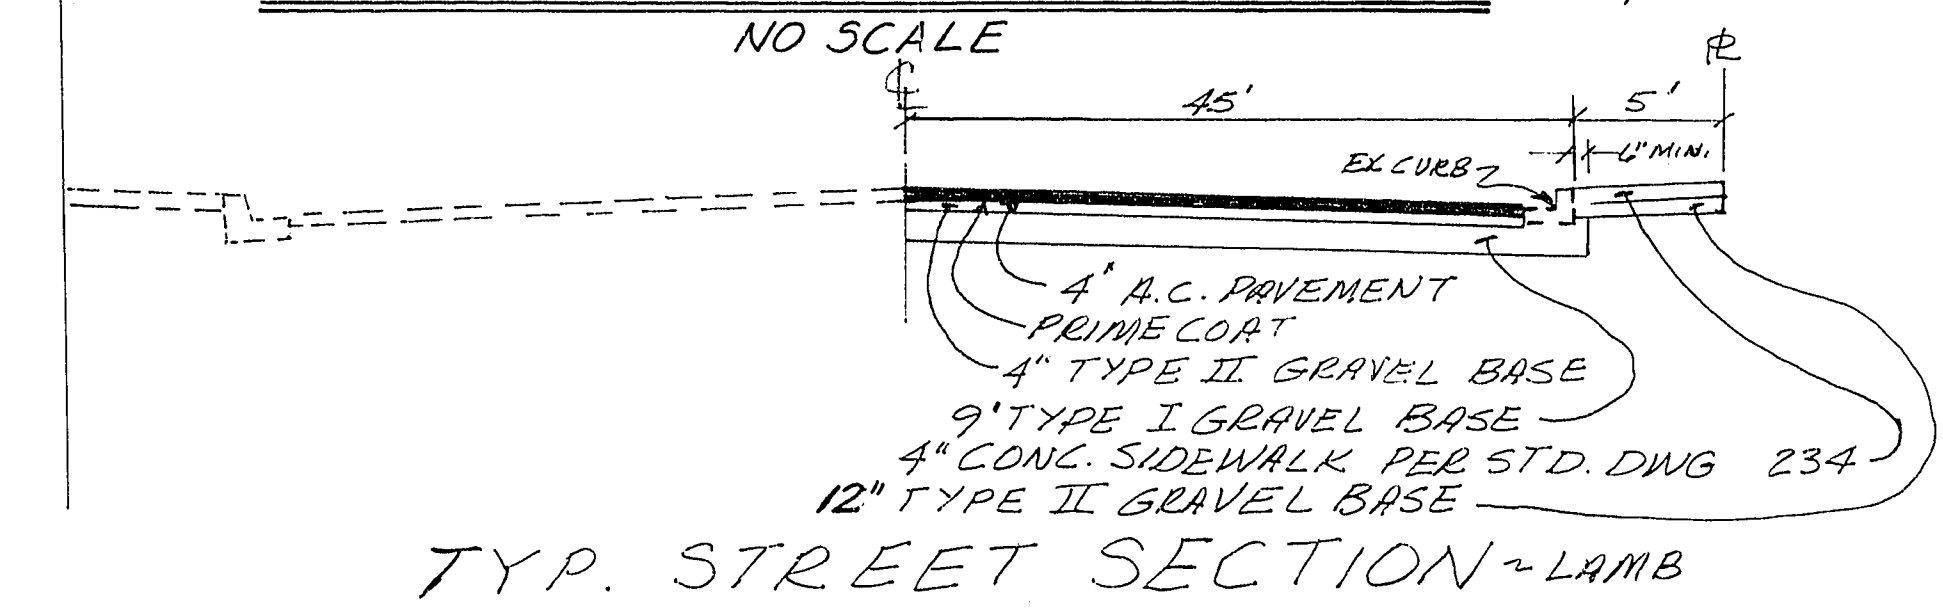

TYP. STREET SECTION LAMB

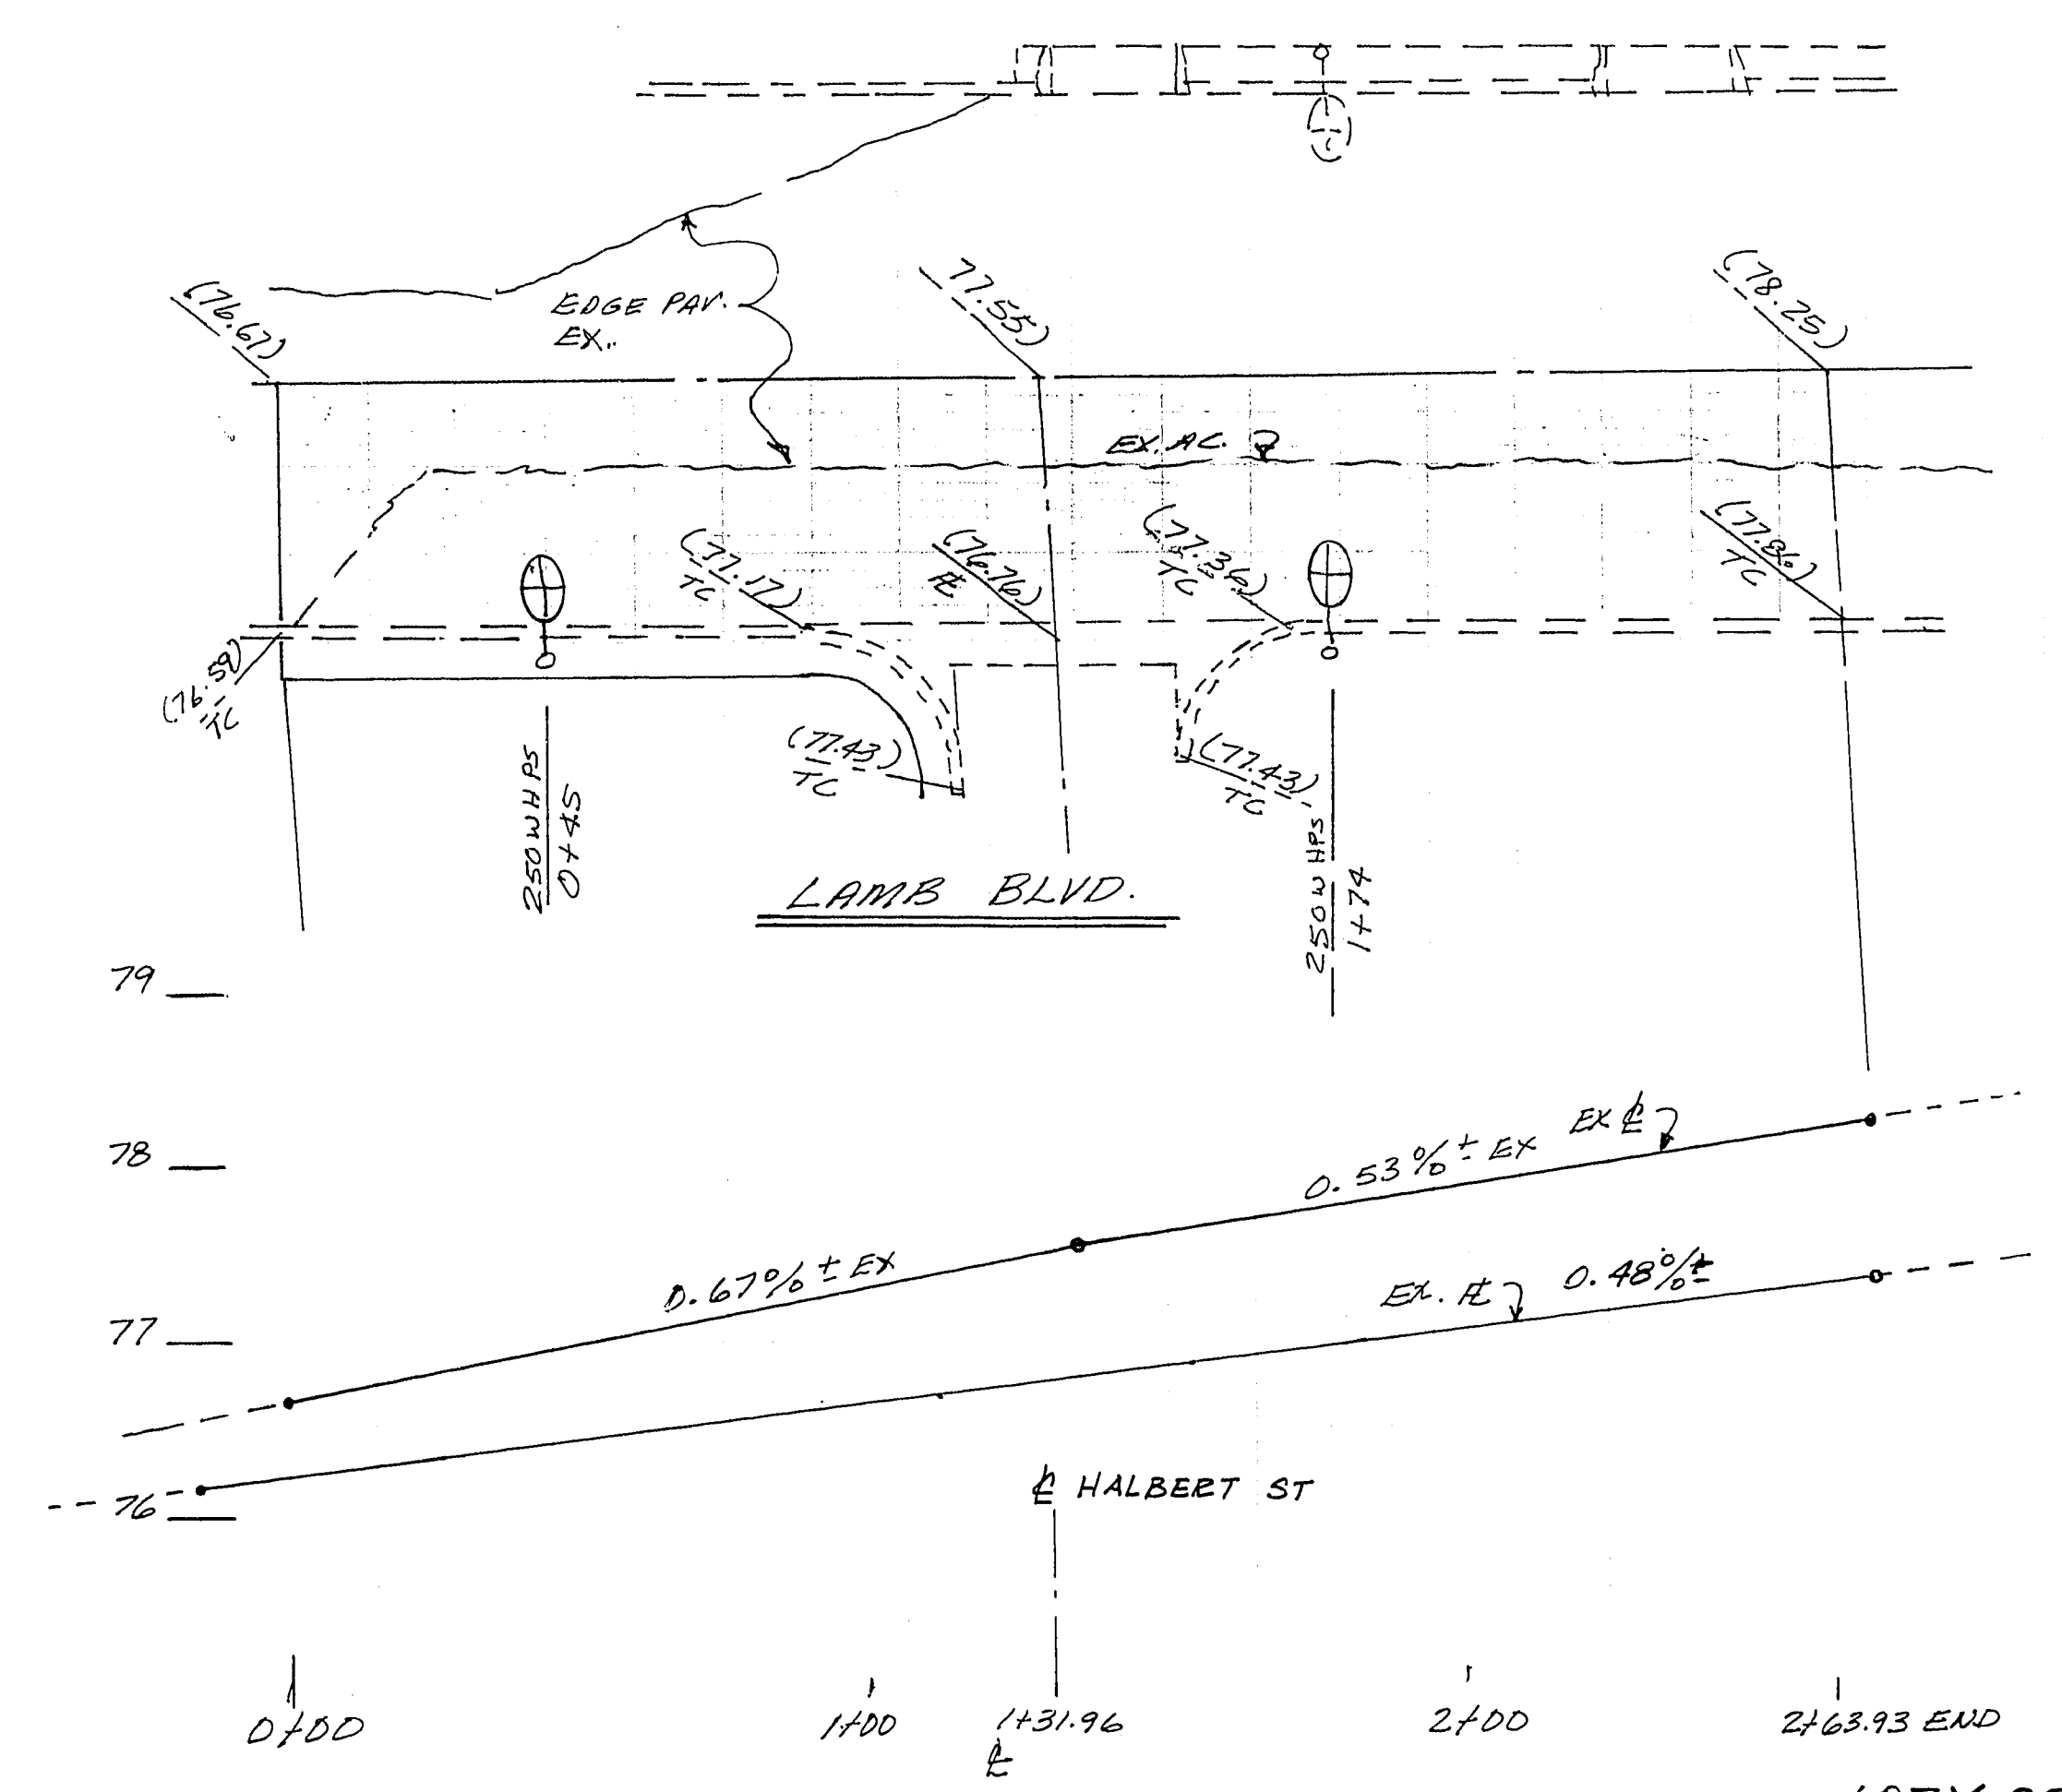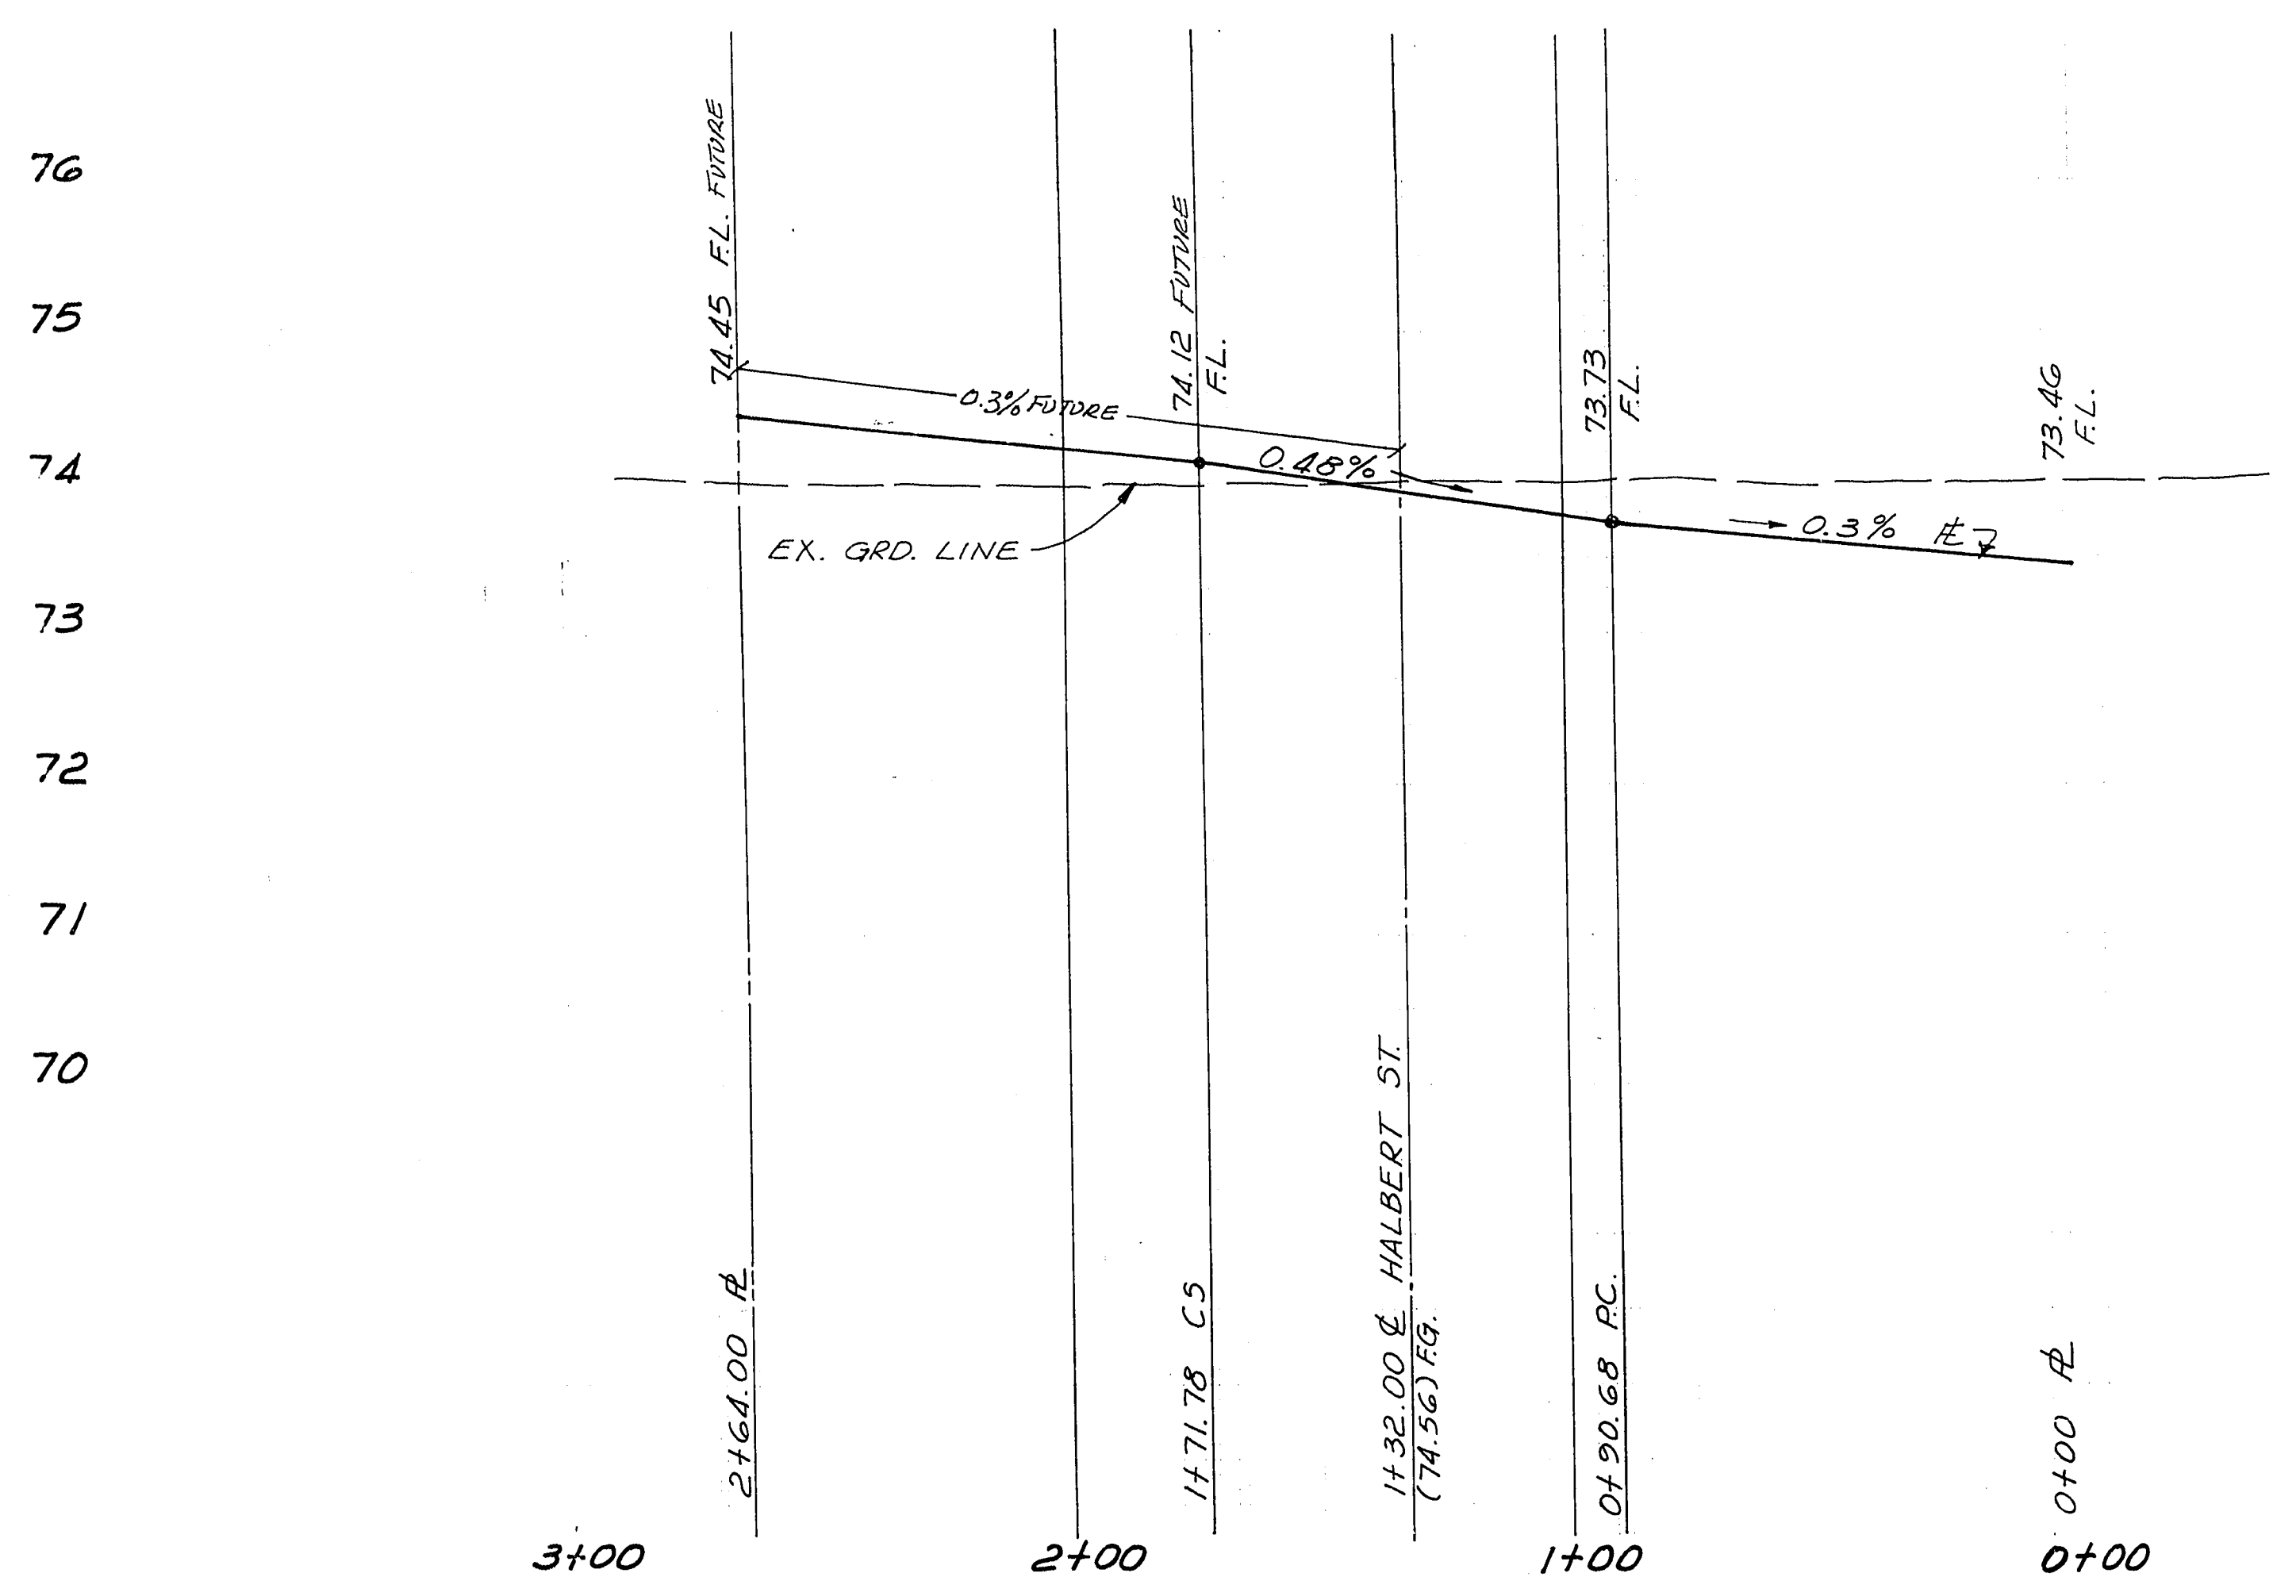

PREPARED FOR
GERALD LEAVITT

BOULDER HEIGHTS ADDITION
 TRACT #1, PHASE 2
 STREET DESIGN-HUBBARD ST & LAMB BLVD
 SECTION 29, TOWNSHIP 20 S, RANGE 62 E, M.D.B. & M.
 CLARK COUNTY, NEVADA

SHEET
 4
 OF
 4

107Y-980A-1-9
 31.6.33