


GRADING AND IMPROVEMENT PLANS for BOULDER HEIGHTS ADDITION PHASE 6

ROAD QUANTITIES

2" AC PAVEMENT	3,800 SQ. YDS.
TYPE II GRAVEL	750 CU. YDS.
TYPE I GRAVEL	1,110 CU. YDS.
4" CONC. SIDEWALK	5,875 SQ. FT.
VALLEY GUTTER	345 SQ. FT.
CURB & GUTTER	1,700 LIN. FT.
LIGHT STANDARD	6 EA.
DRIVEWAYS	2,625 SQ. FT.

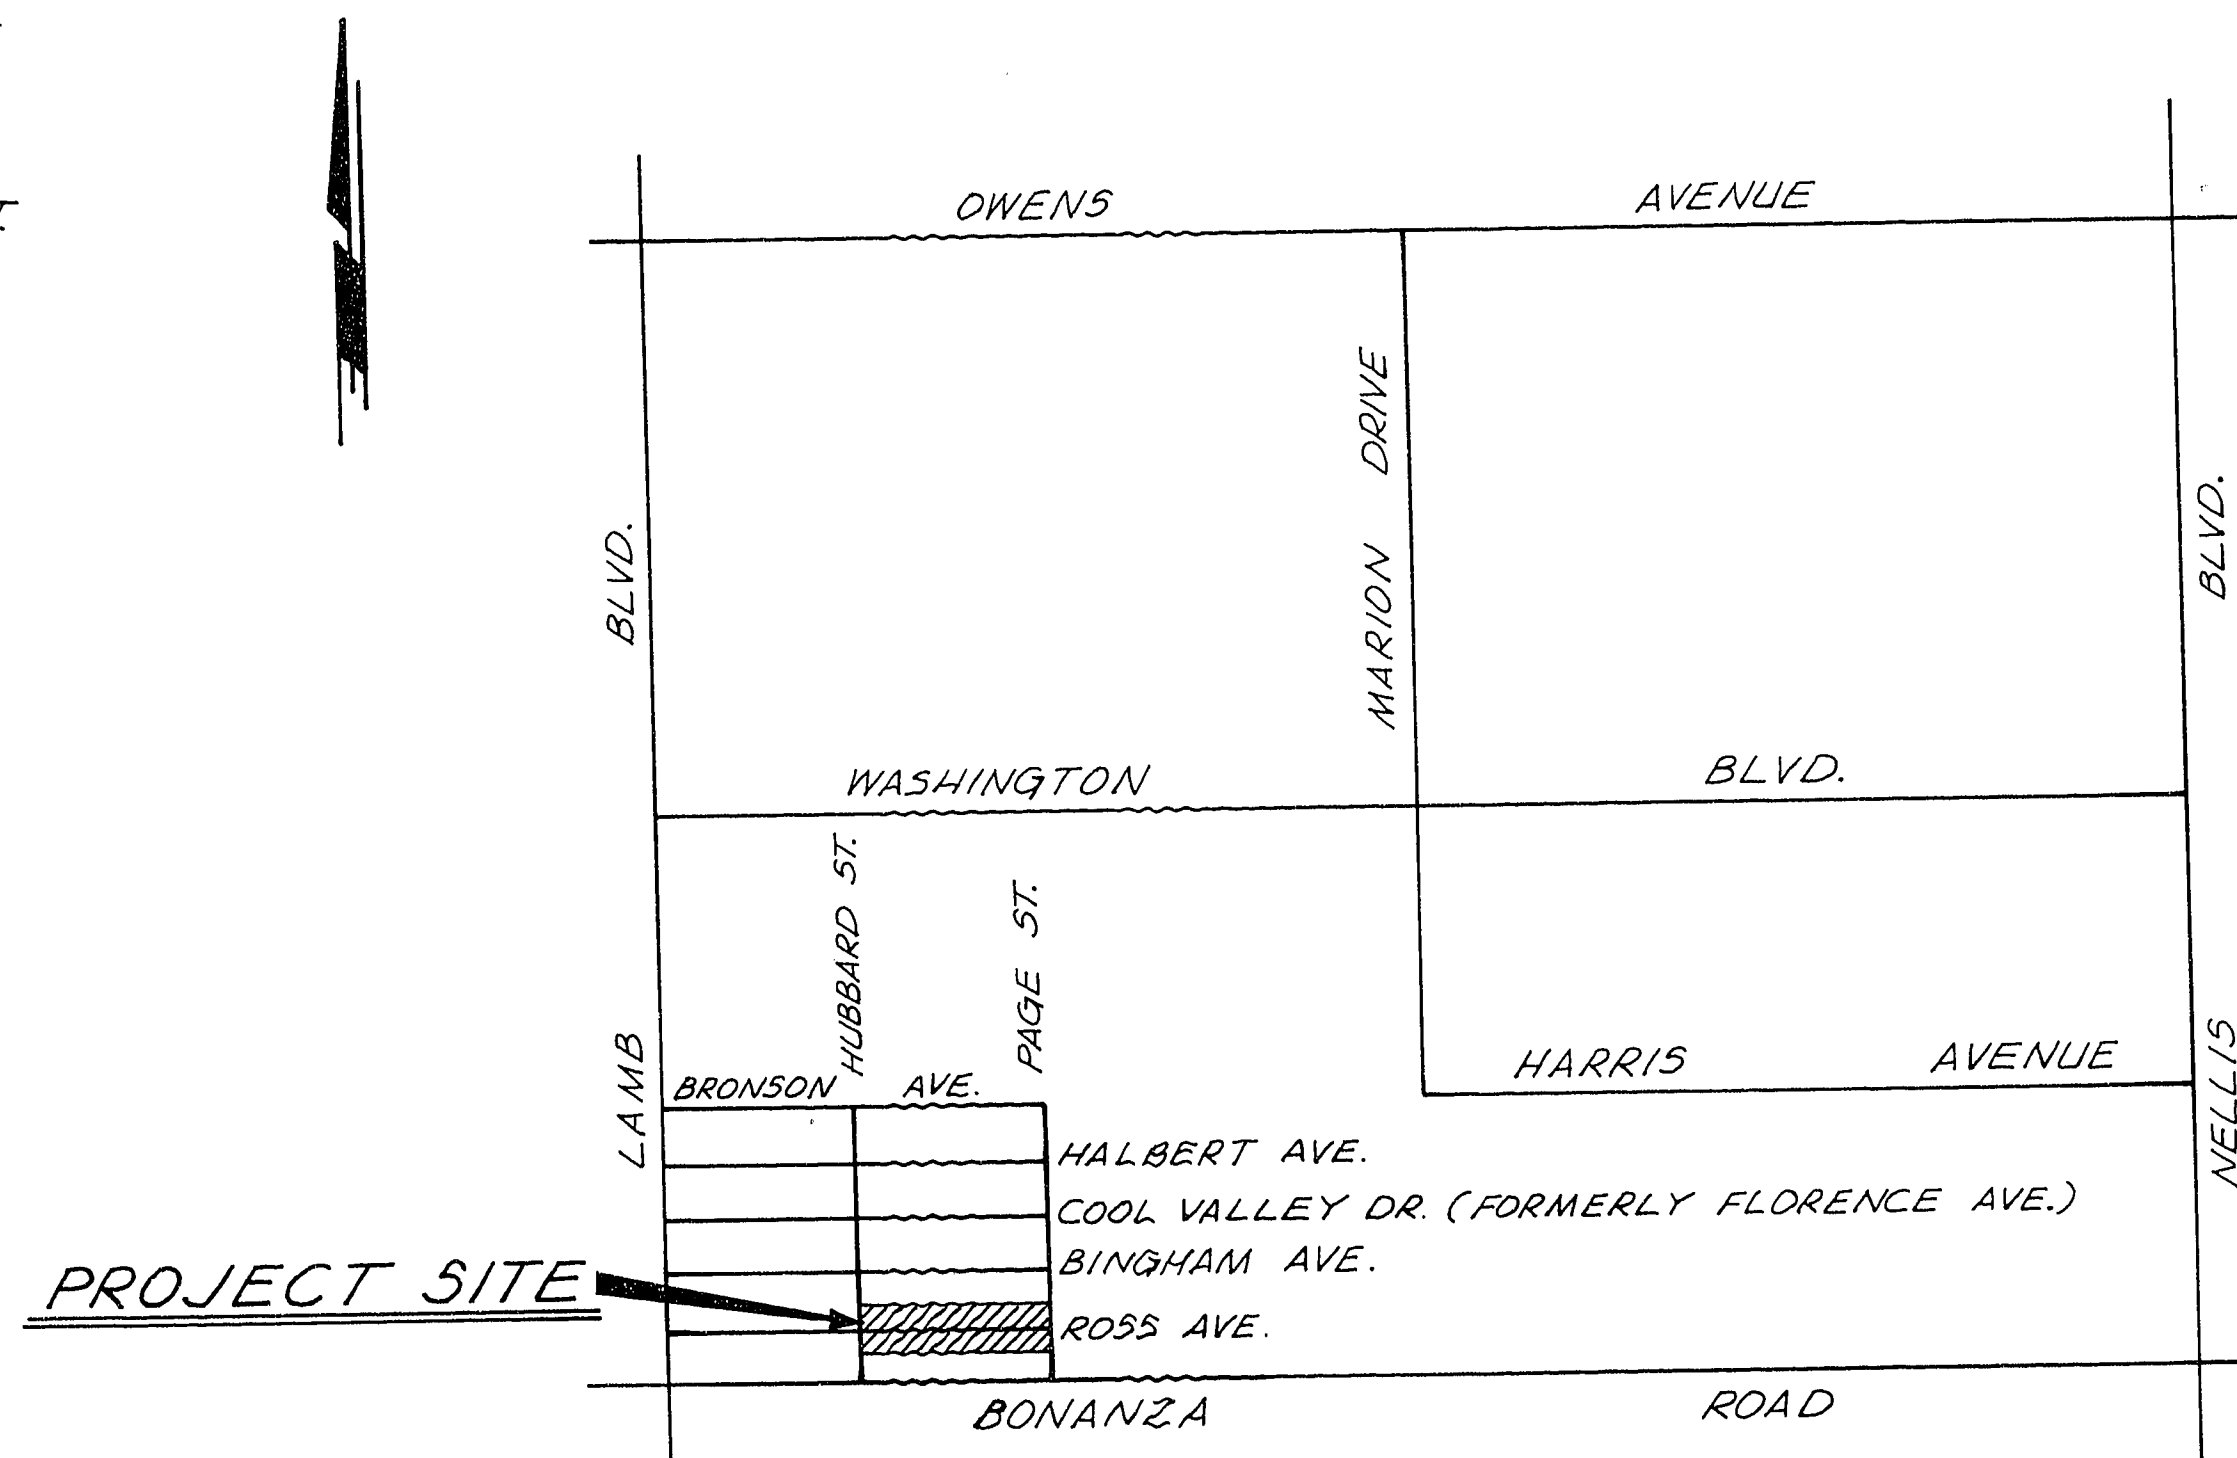

PROJECT SITE

VICINITY MAP

SEC. 29, T. 20S, R. 62E, M. D. B. & M.
CITY OF LAS VEGAS, NEVADA

SHEET INDEX

COVER SHEET

PLOT & GRADING, SEWER & WATER SHEET 1 OF 3

STREET DESIGN SHEET 2 OF 3

STREET DESIGN SHEET 3 OF 3

WATER QUANTITIES

6" A.C.P. WATER LINE	1,360 L.F.
6" GATE VALVE	5 EA.
6" CAP	2 EA.
5/8" METER (WATER)	38 EA.
STD. FIRE HYDRANT ASSEMBLY	1 EA.
2" BLOW-OFF ASSEMBLY	0 EA.
3/4" P.E. LATERAL	1,040 L.F.
3/4" SERVICE TAP	38 EA.
6" x 6" ELBOW	1 EA.
6" TEE	1 EA.
6" x 6" CROSS	1 EA.
6" x 6" MECHANICAL JOINT TAPPING TEE w/ VALVE & ANCHOR BLOCK	1 EA.

SEWER QUANTITIES

4" Ø SEWER LATERALS	920 L.F.
8" Ø PVC SEWER PIPE	665 L.F.
MANHOLE	2 EA.

APPROVALS:

Charles Kuylenstierna 11-7-86
CITY OF LAS VEGAS, CITY ENGINEER. DATE

W. E. DeLoach 11-5-86
CITY OF LAS VEGAS CHIEF, LAND DEVELOPMENT DATE

P. A. Dwyer 11-4-86
CITY OF LAS VEGAS SANITATION SUPERVISOR DATE

George Dennis 10-23-86
CITY OF LAS VEGAS ELECTRICAL SUPERVISOR DATE

George Dennis 10-23-86
CITY OF LAS VEGAS ELECTRICAL COORDINATOR DATE


N/A
CITY OF LAS VEGAS QUALITY CONTROL ENGINEER DATE

John P. Batts 11/3/86
CITY OF LAS VEGAS TRAFFIC ENGINEER DATE

SEE SHEETS 2 & 3
CITY OF LAS VEGAS FIRE MARSHALL DATE

DEVELOPER

MIKE LEAVITT
3919 EAYMART DR.
LAS VEGAS, NEV.
459-0411

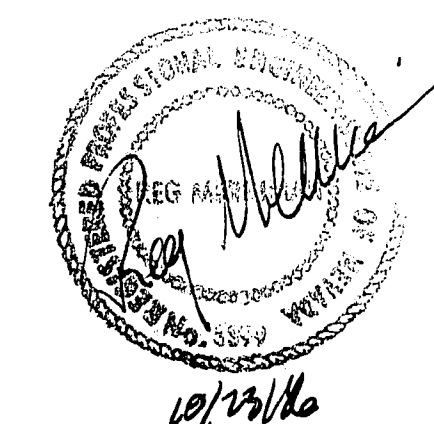

PREPARED FOR:

GERALD LEAVITT

3229 S. G ST. STREET
LAS VEGAS, NEVADA
PH. 365-1411

SHEET 1 OF 4

21-637 1074-980A-1(Phase 6)