


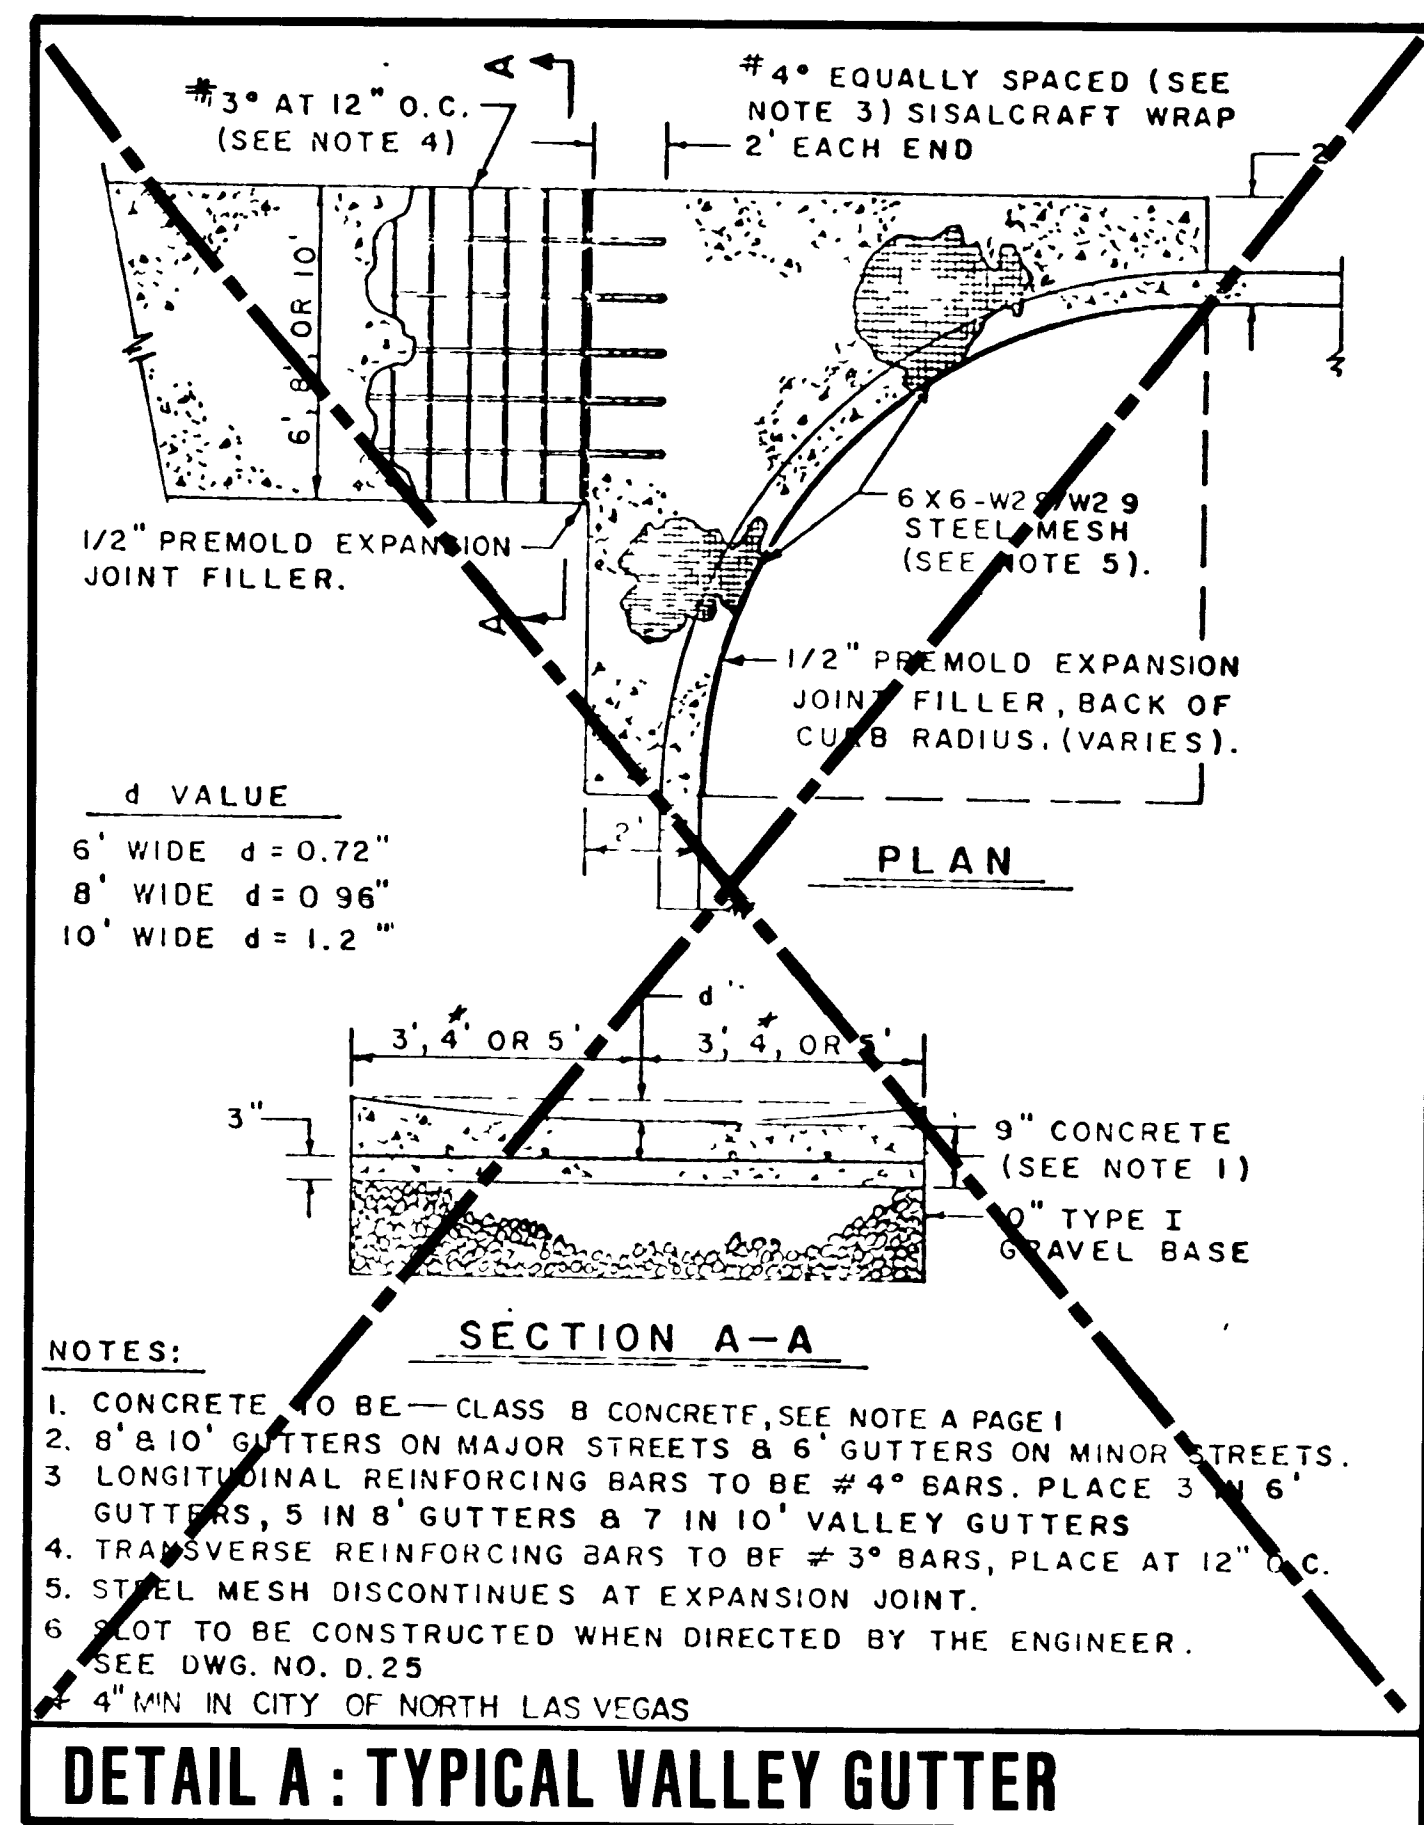
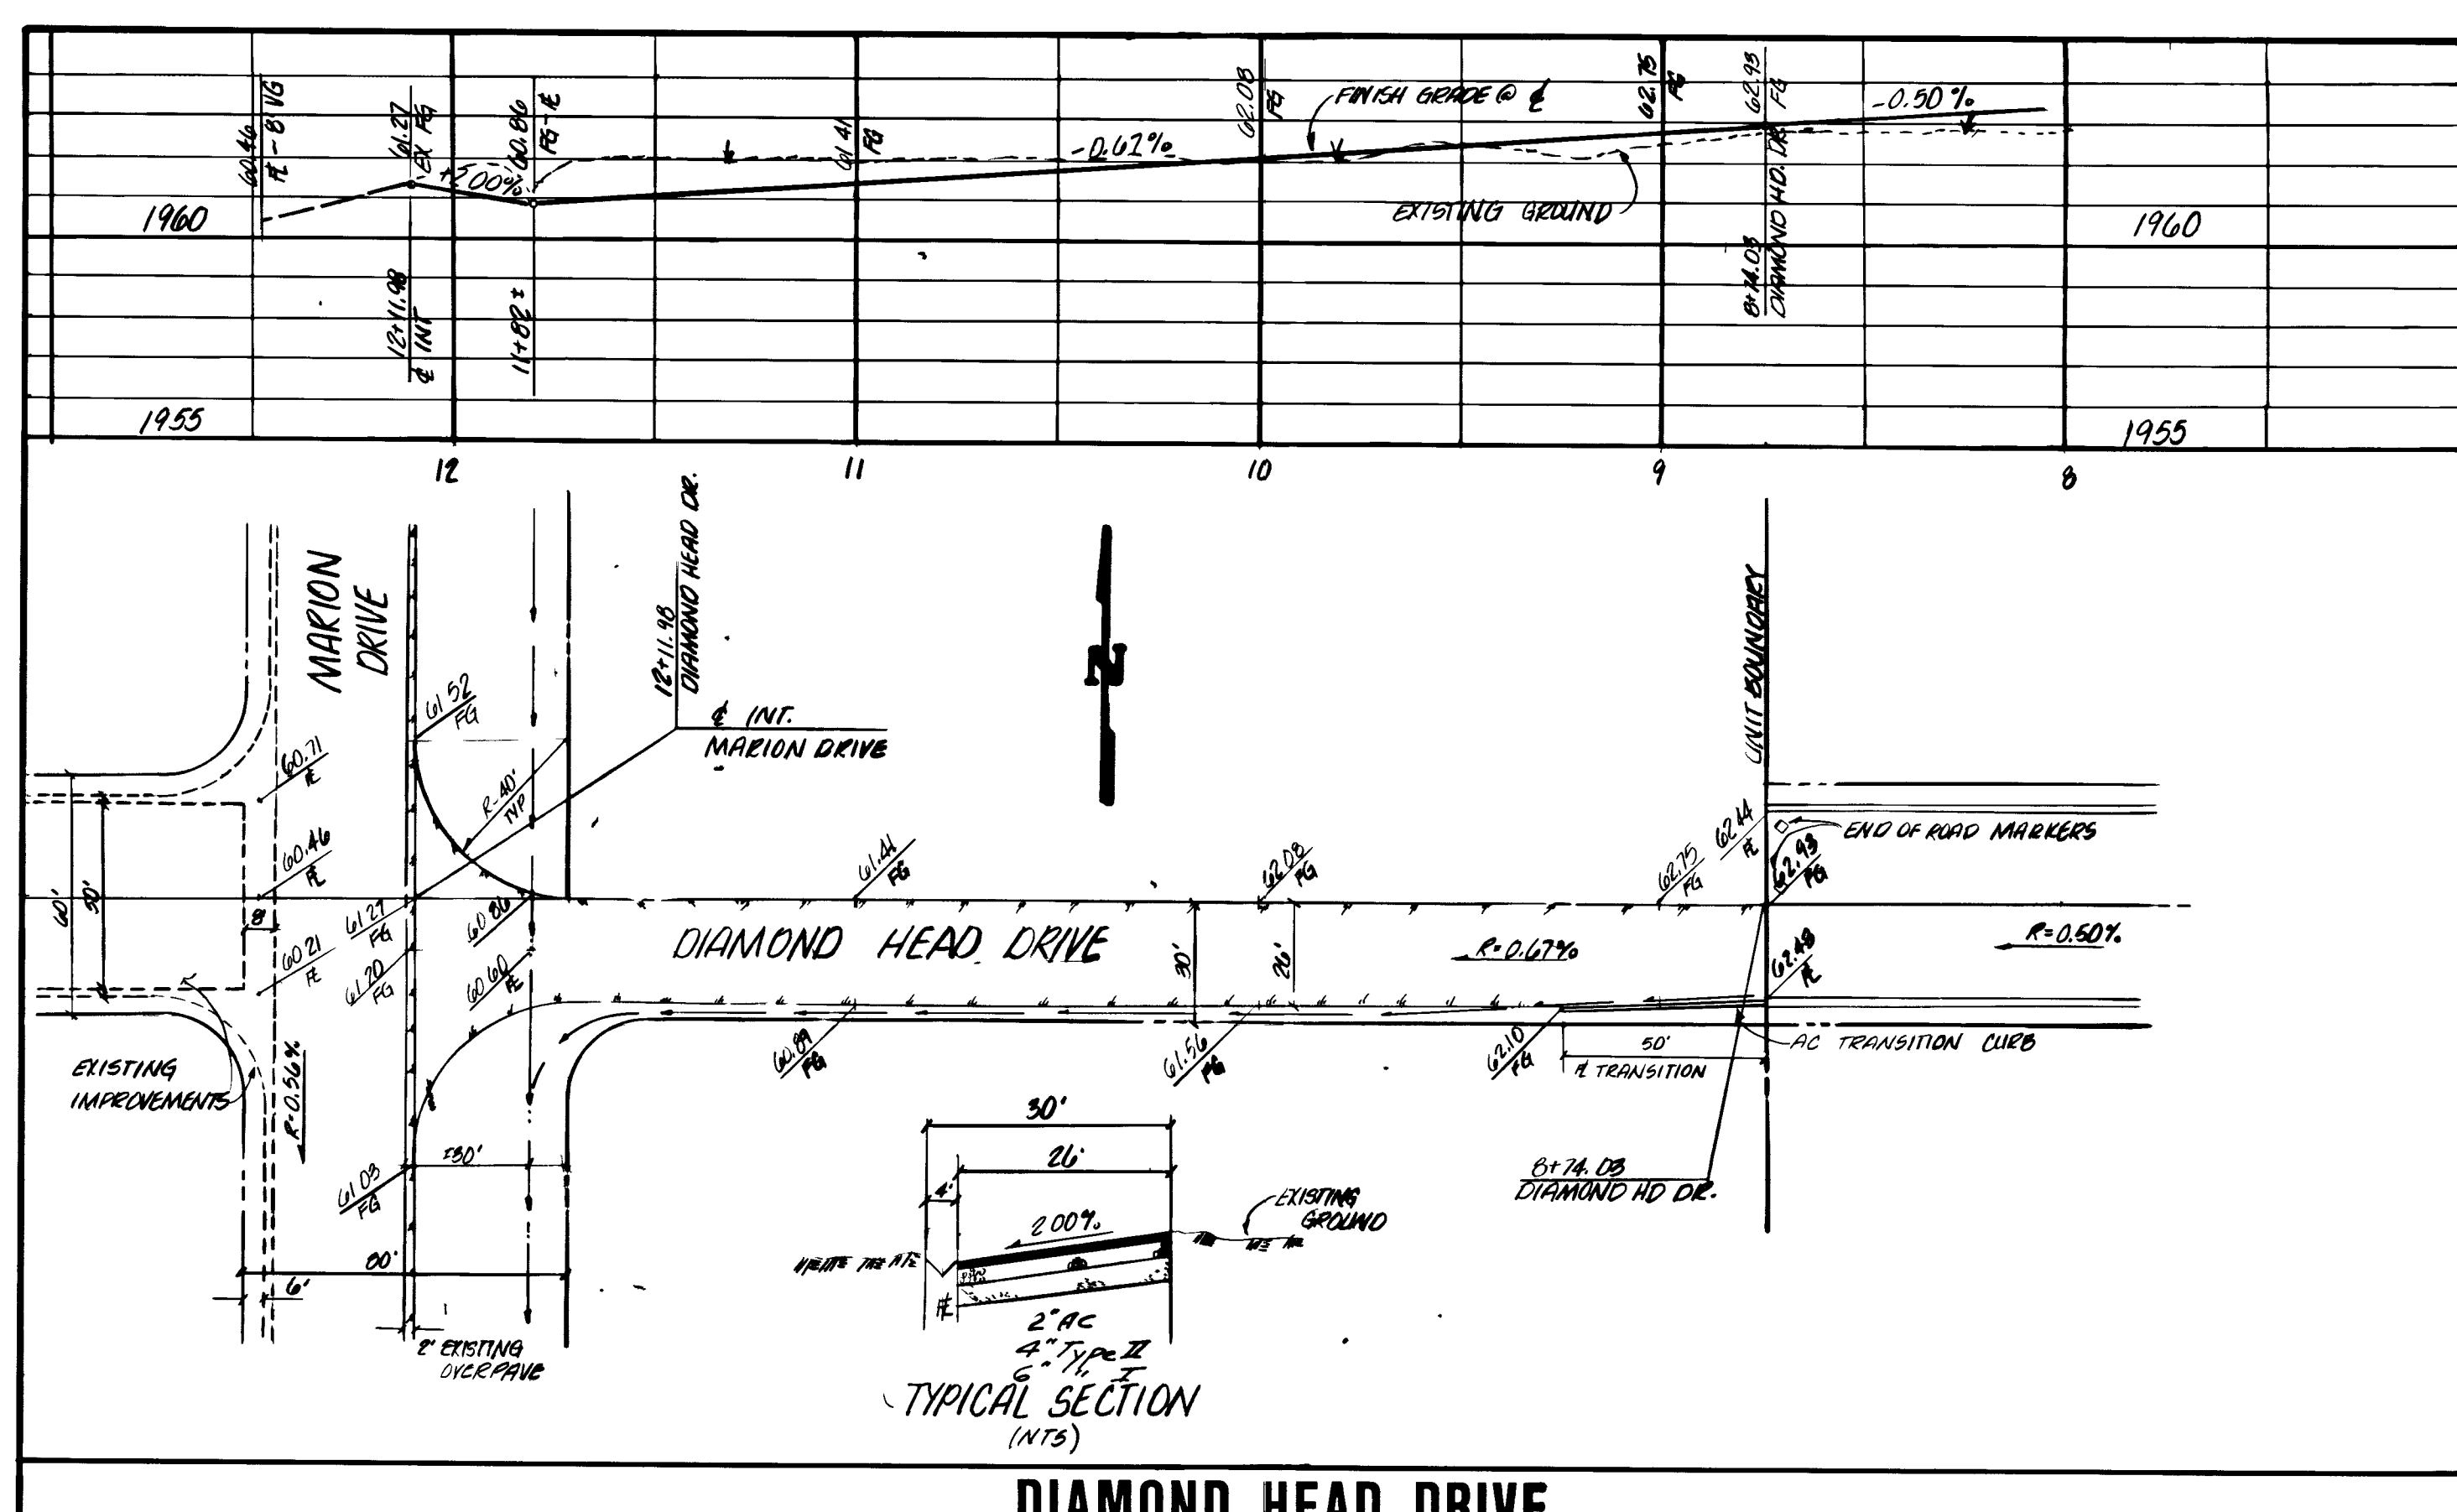
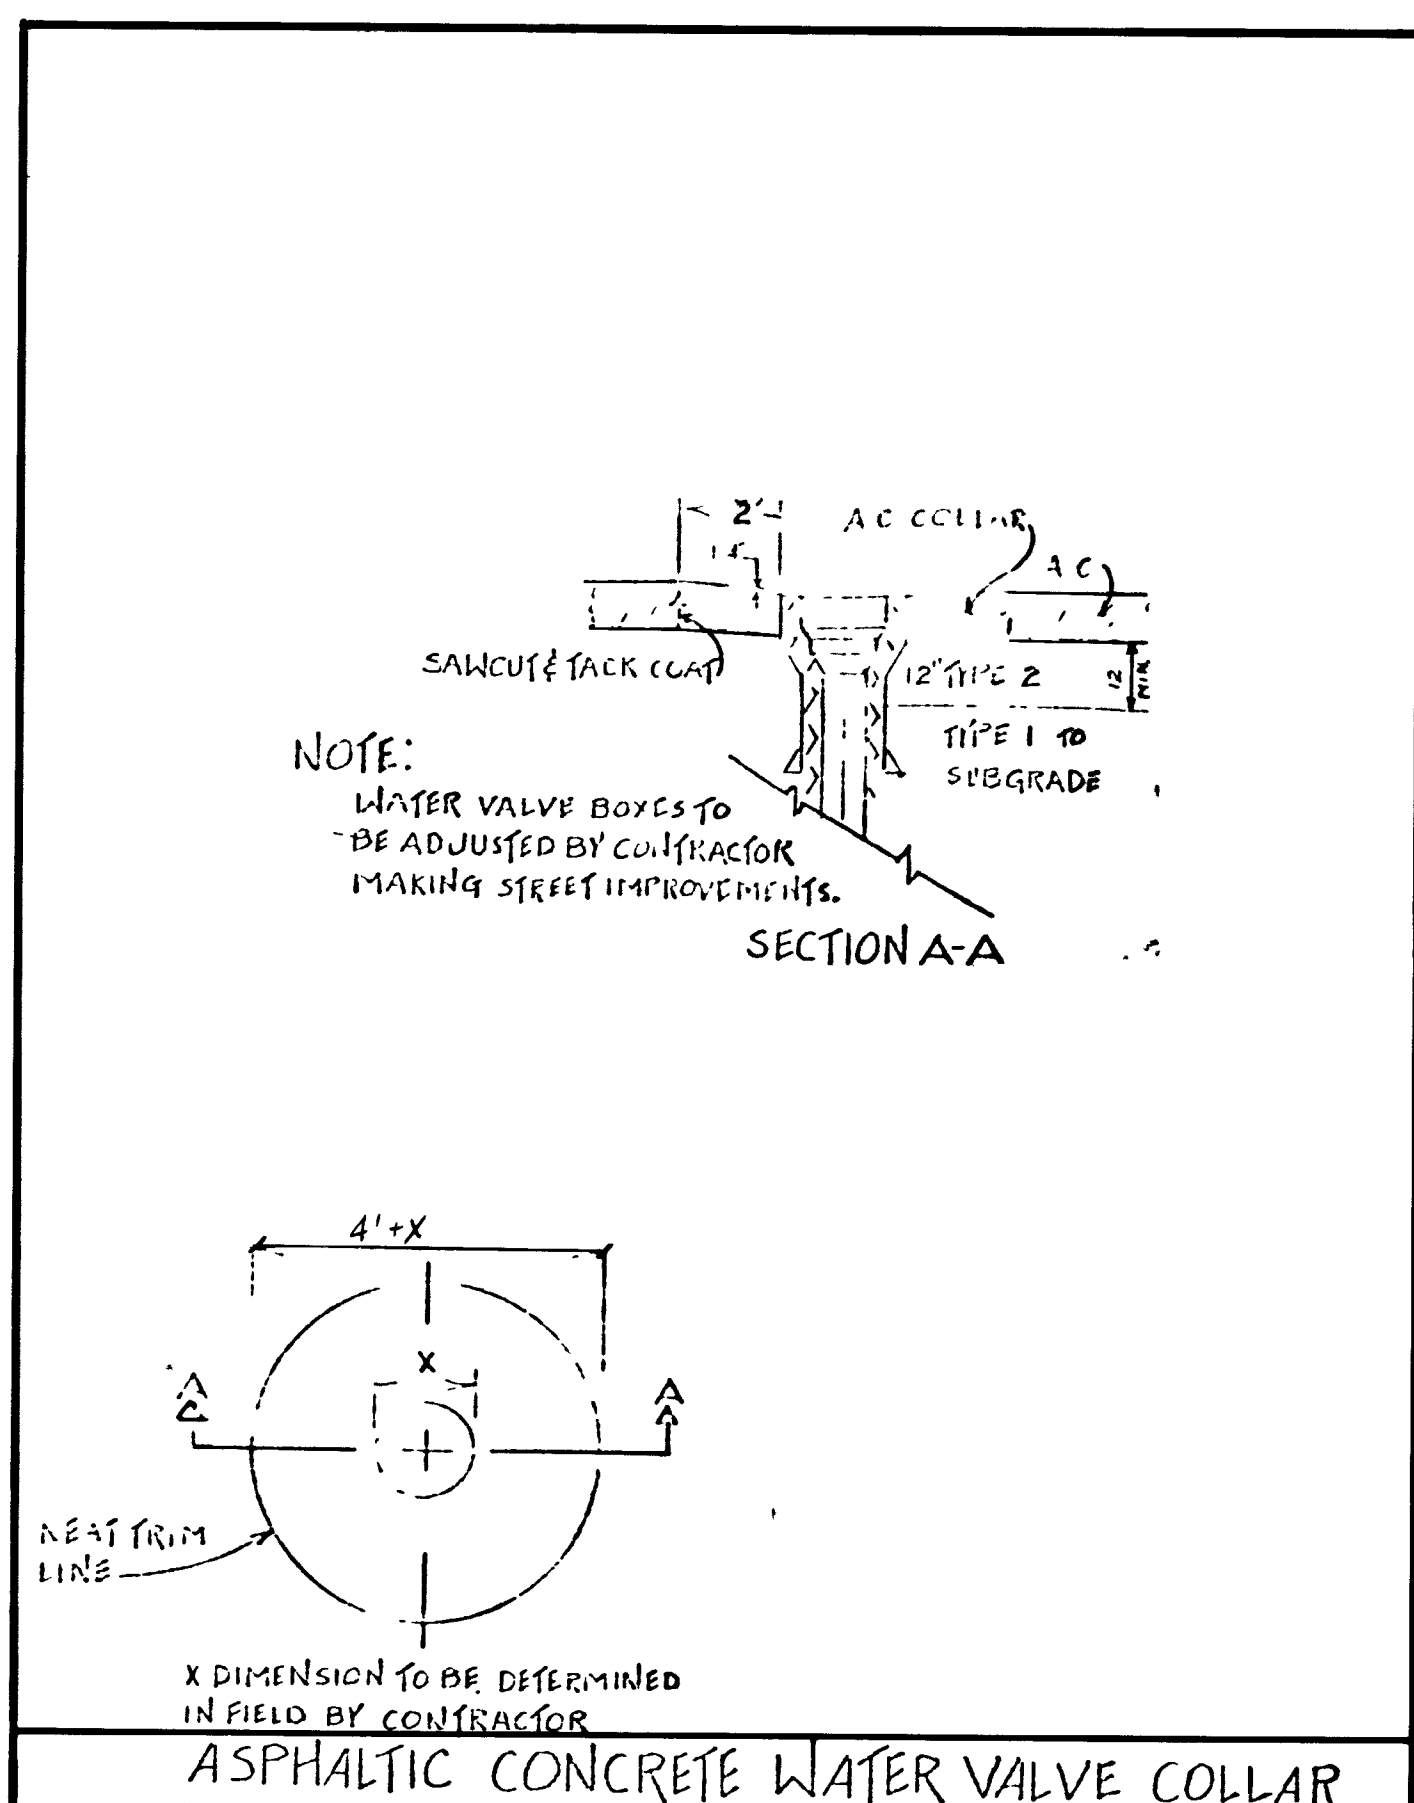
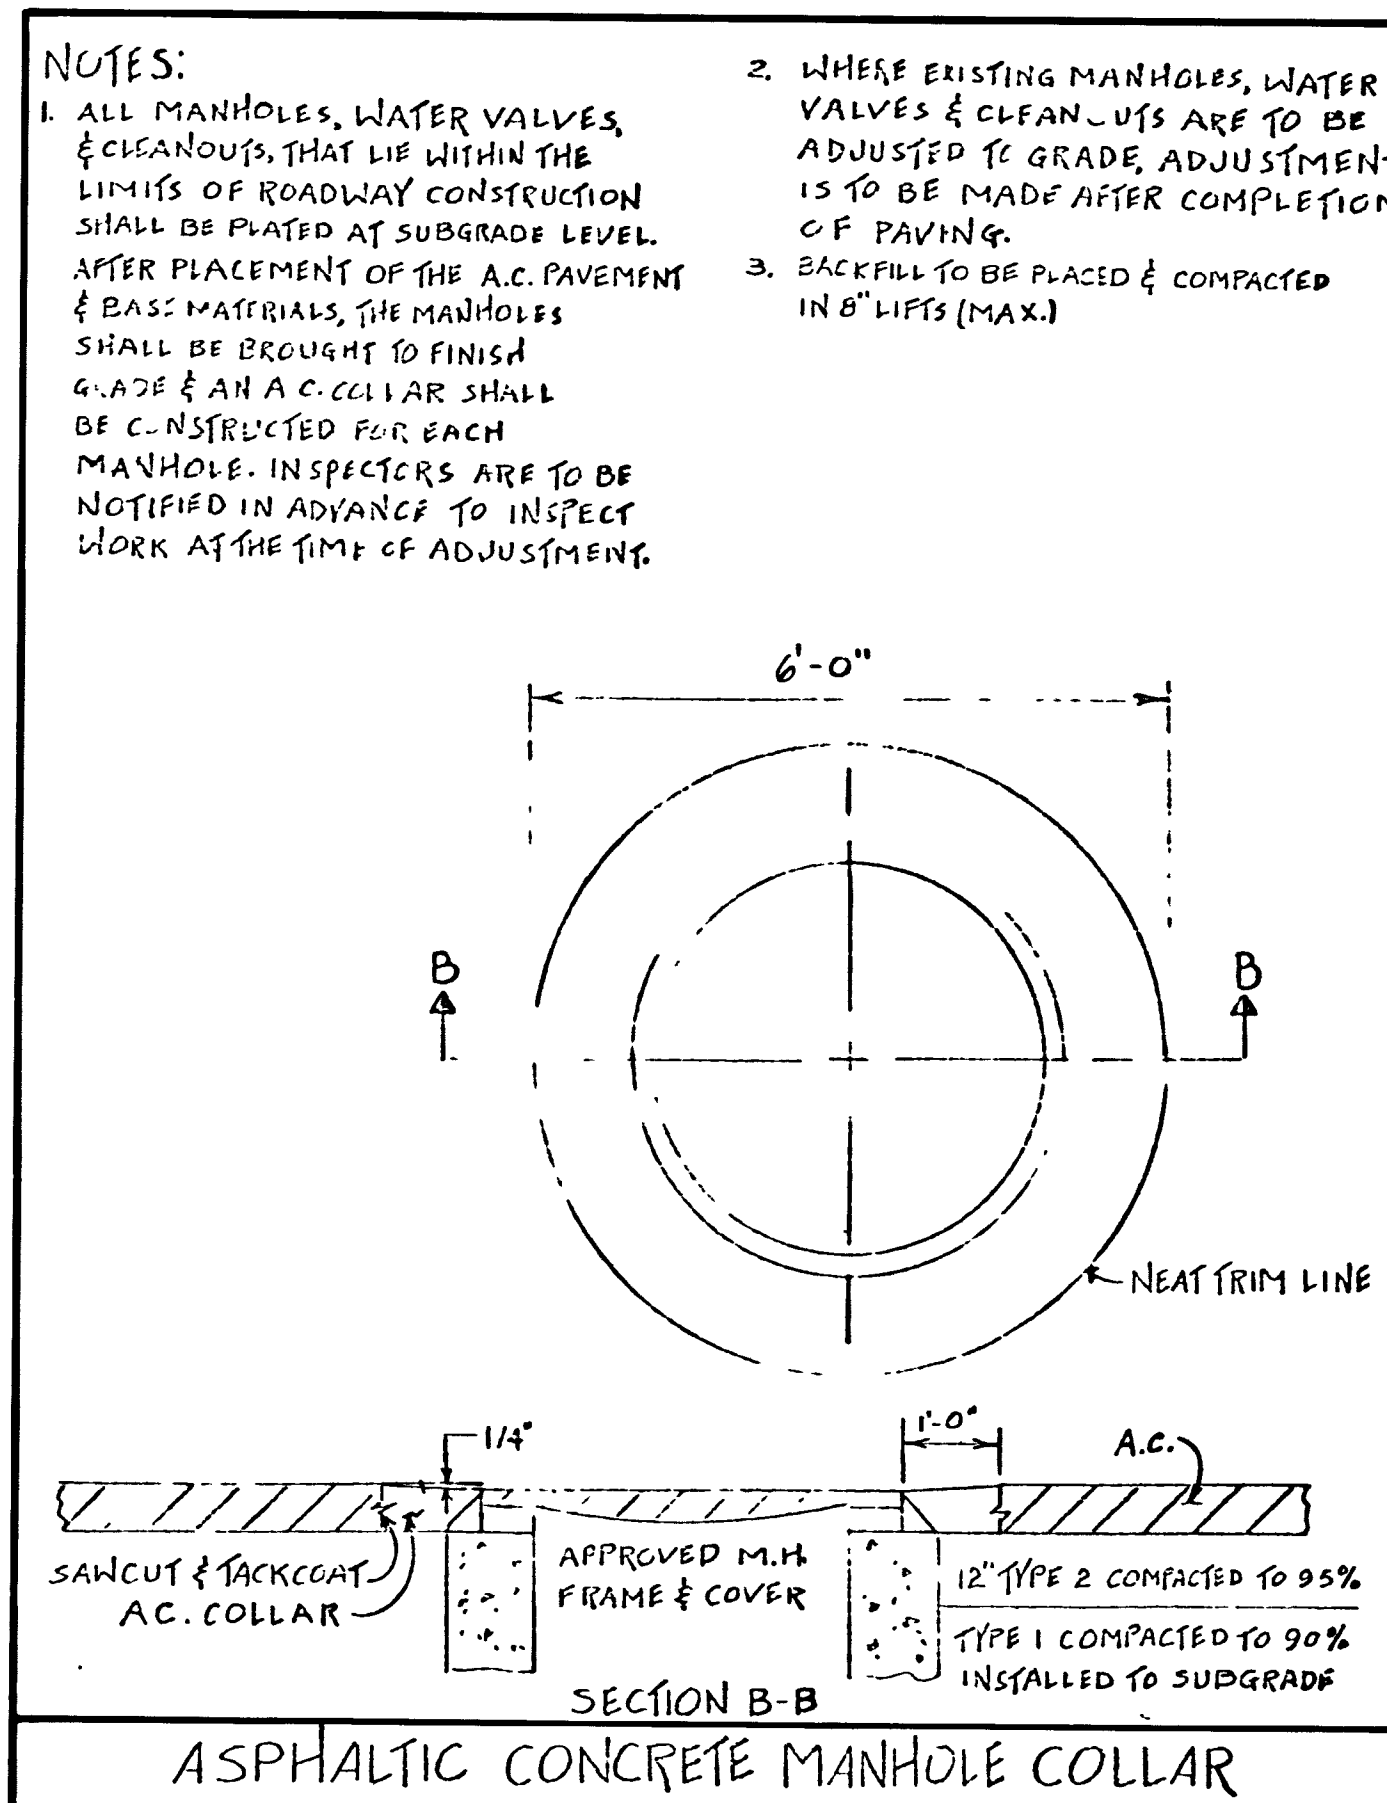
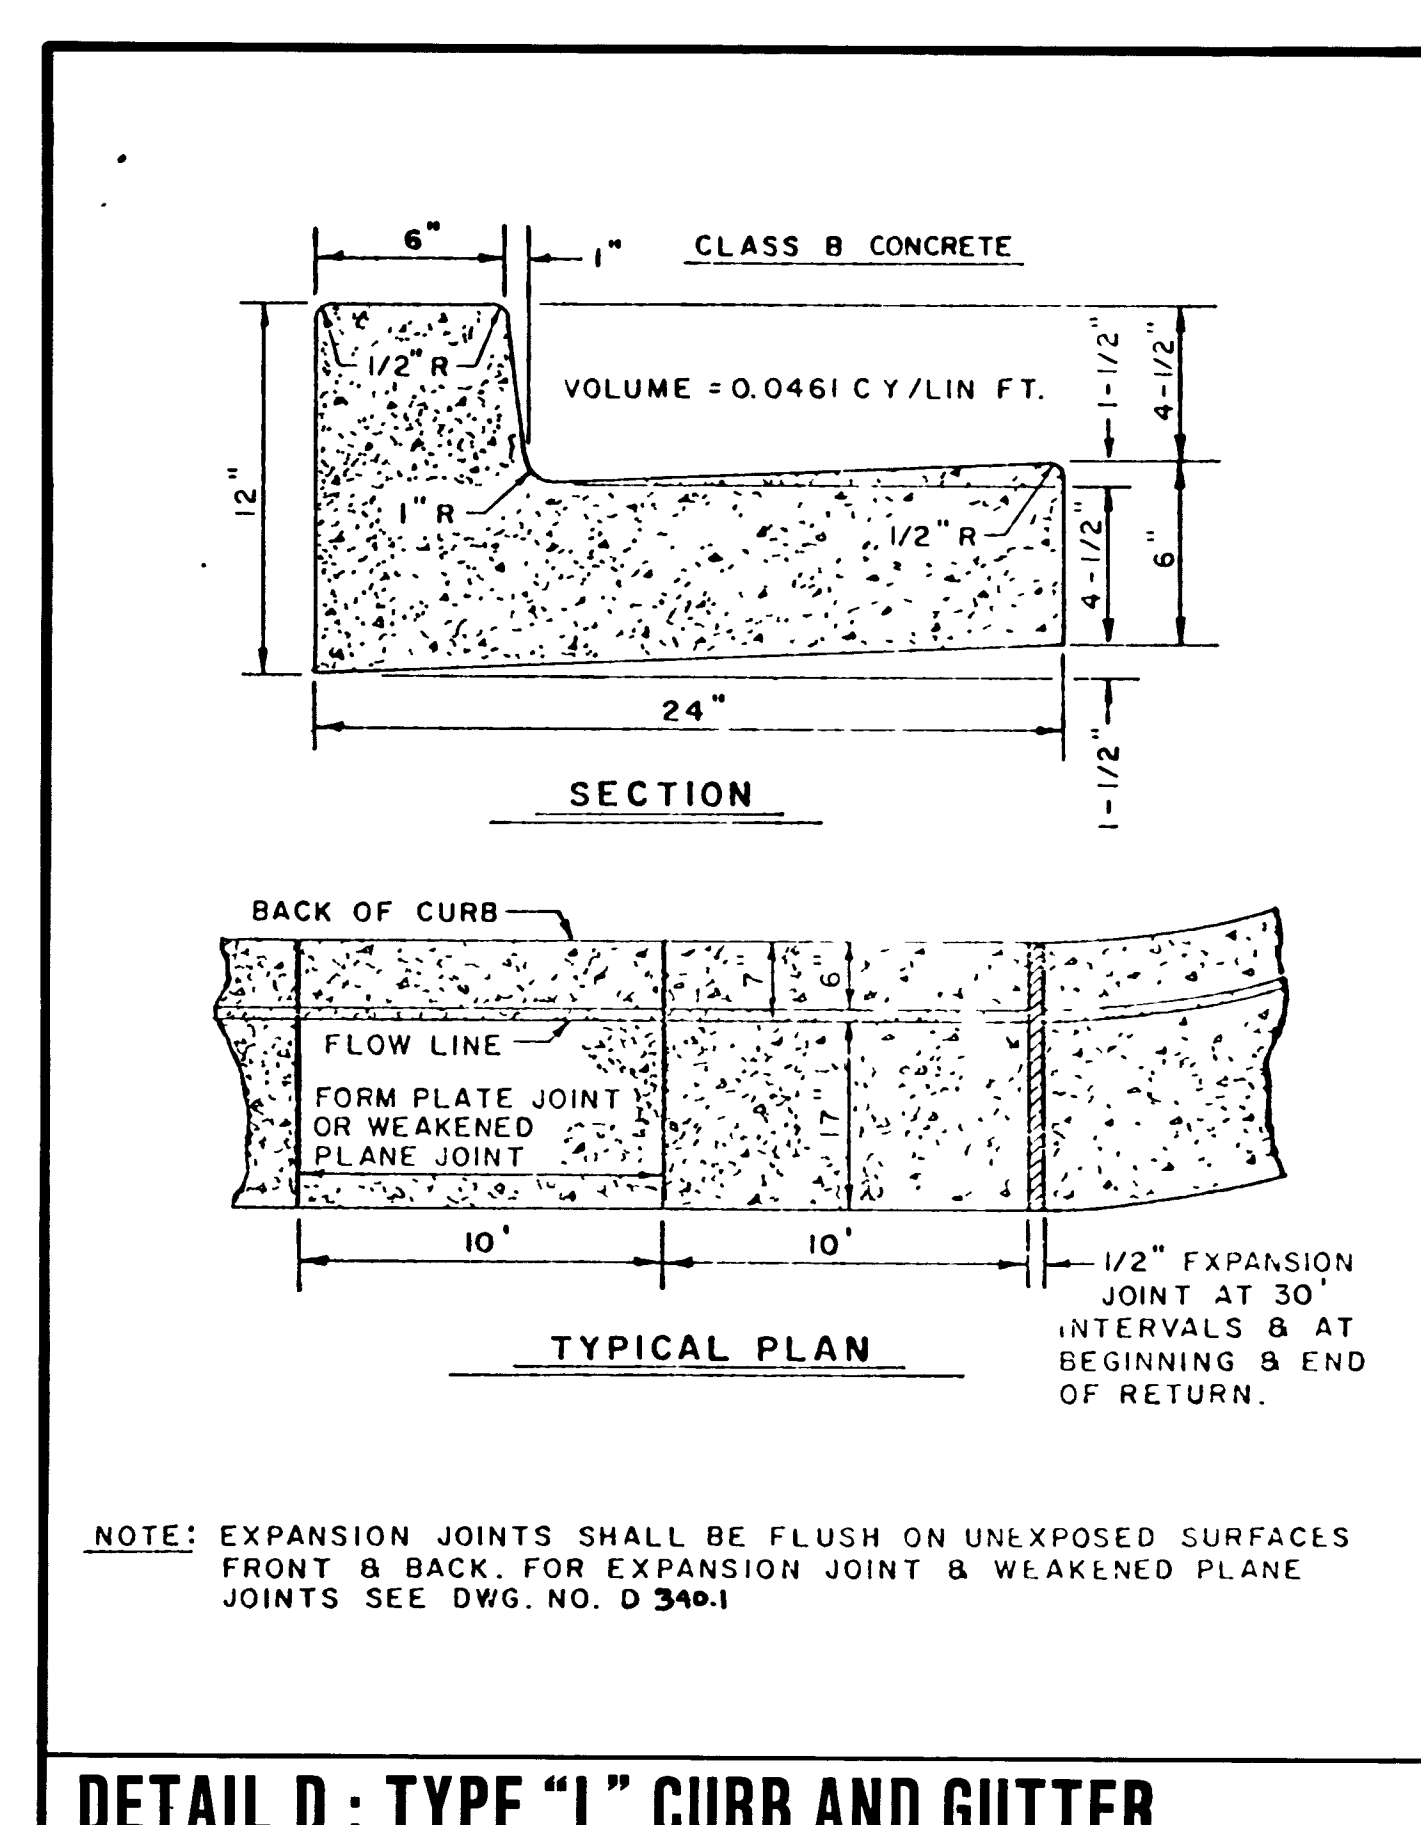
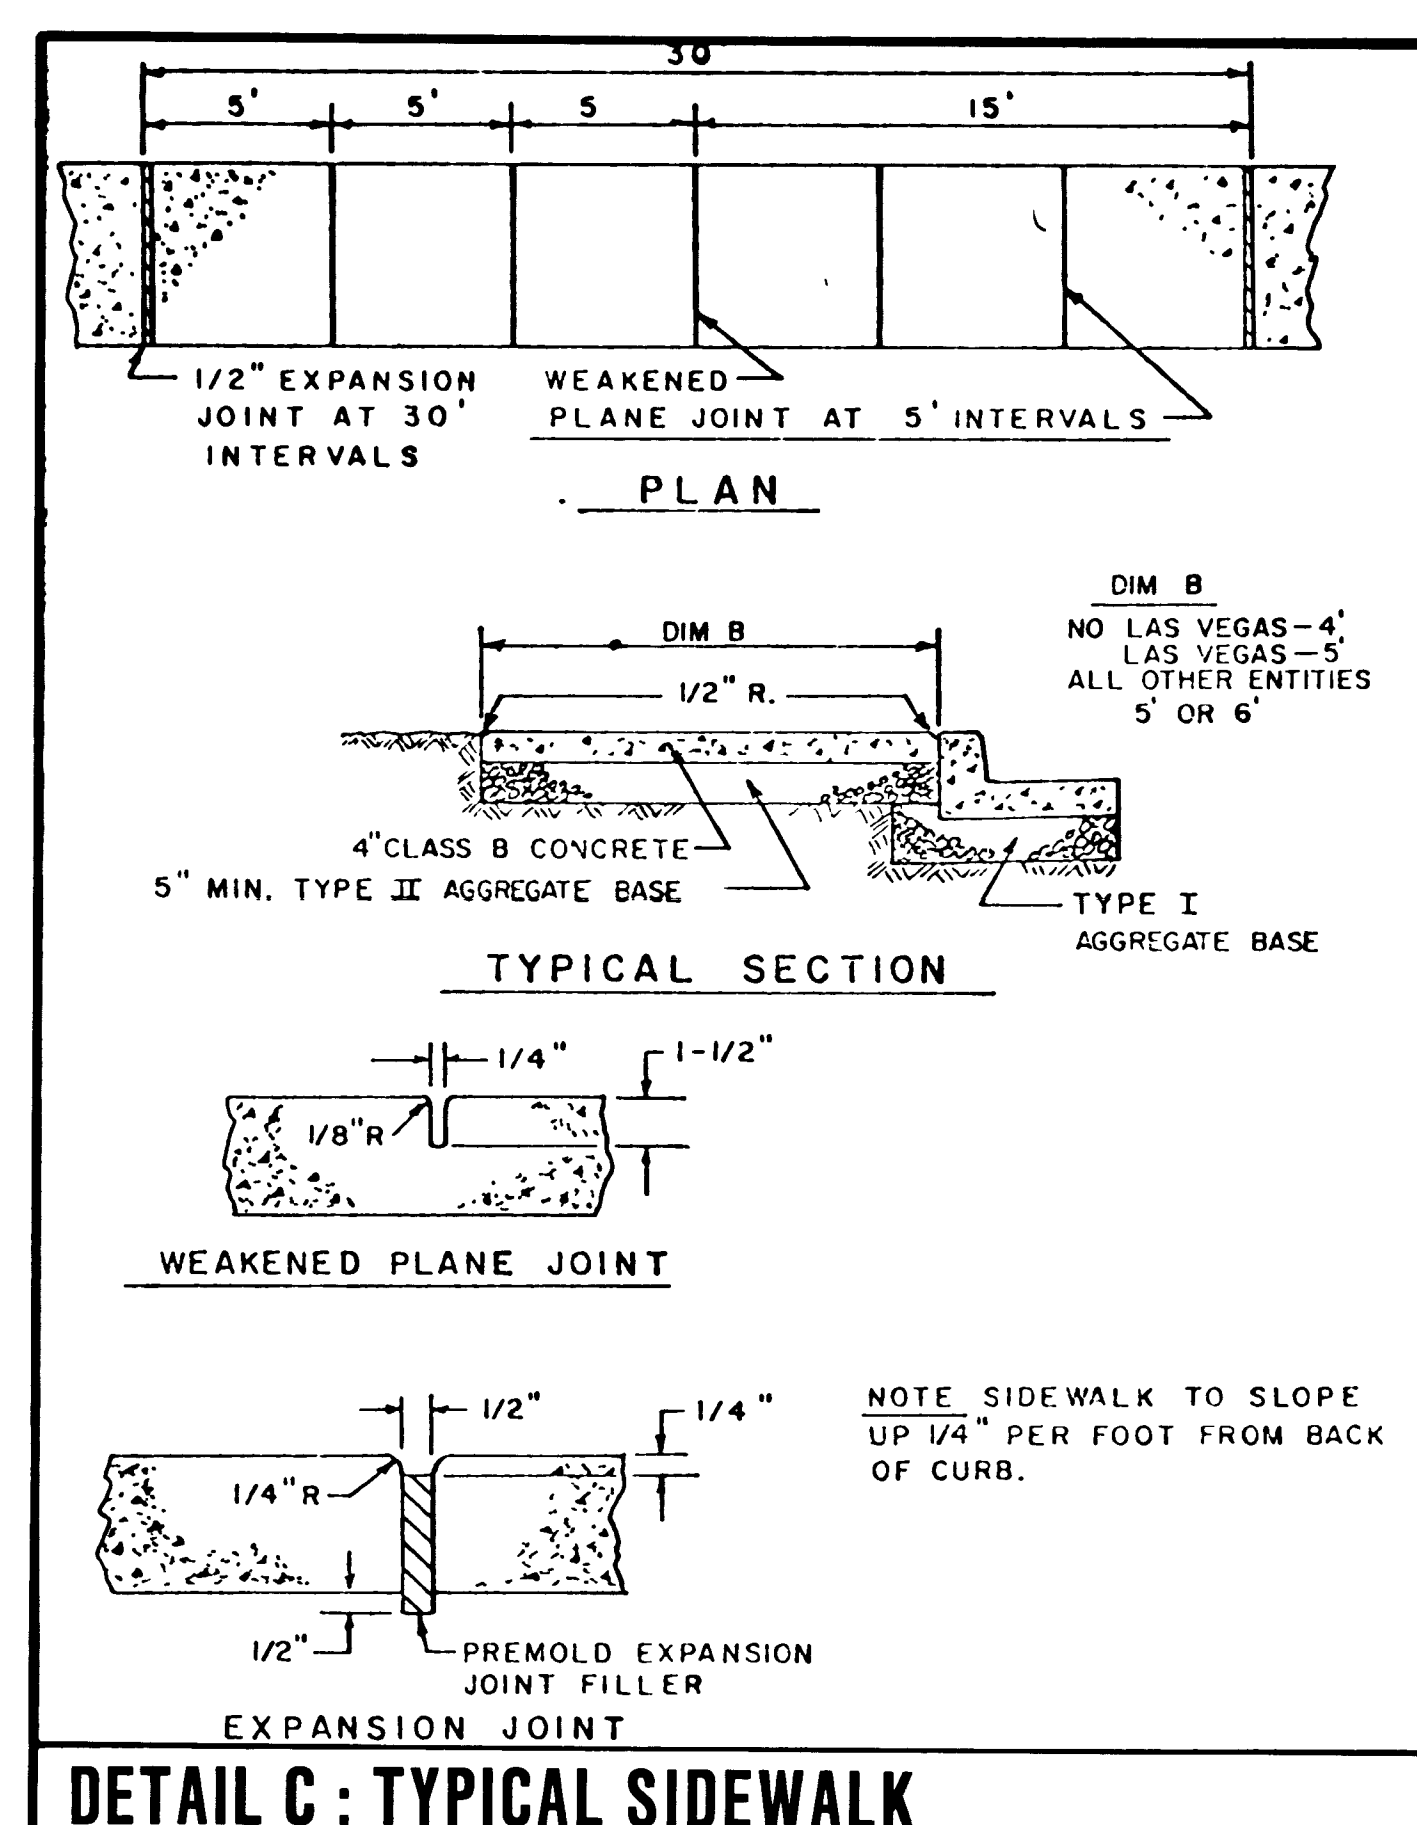
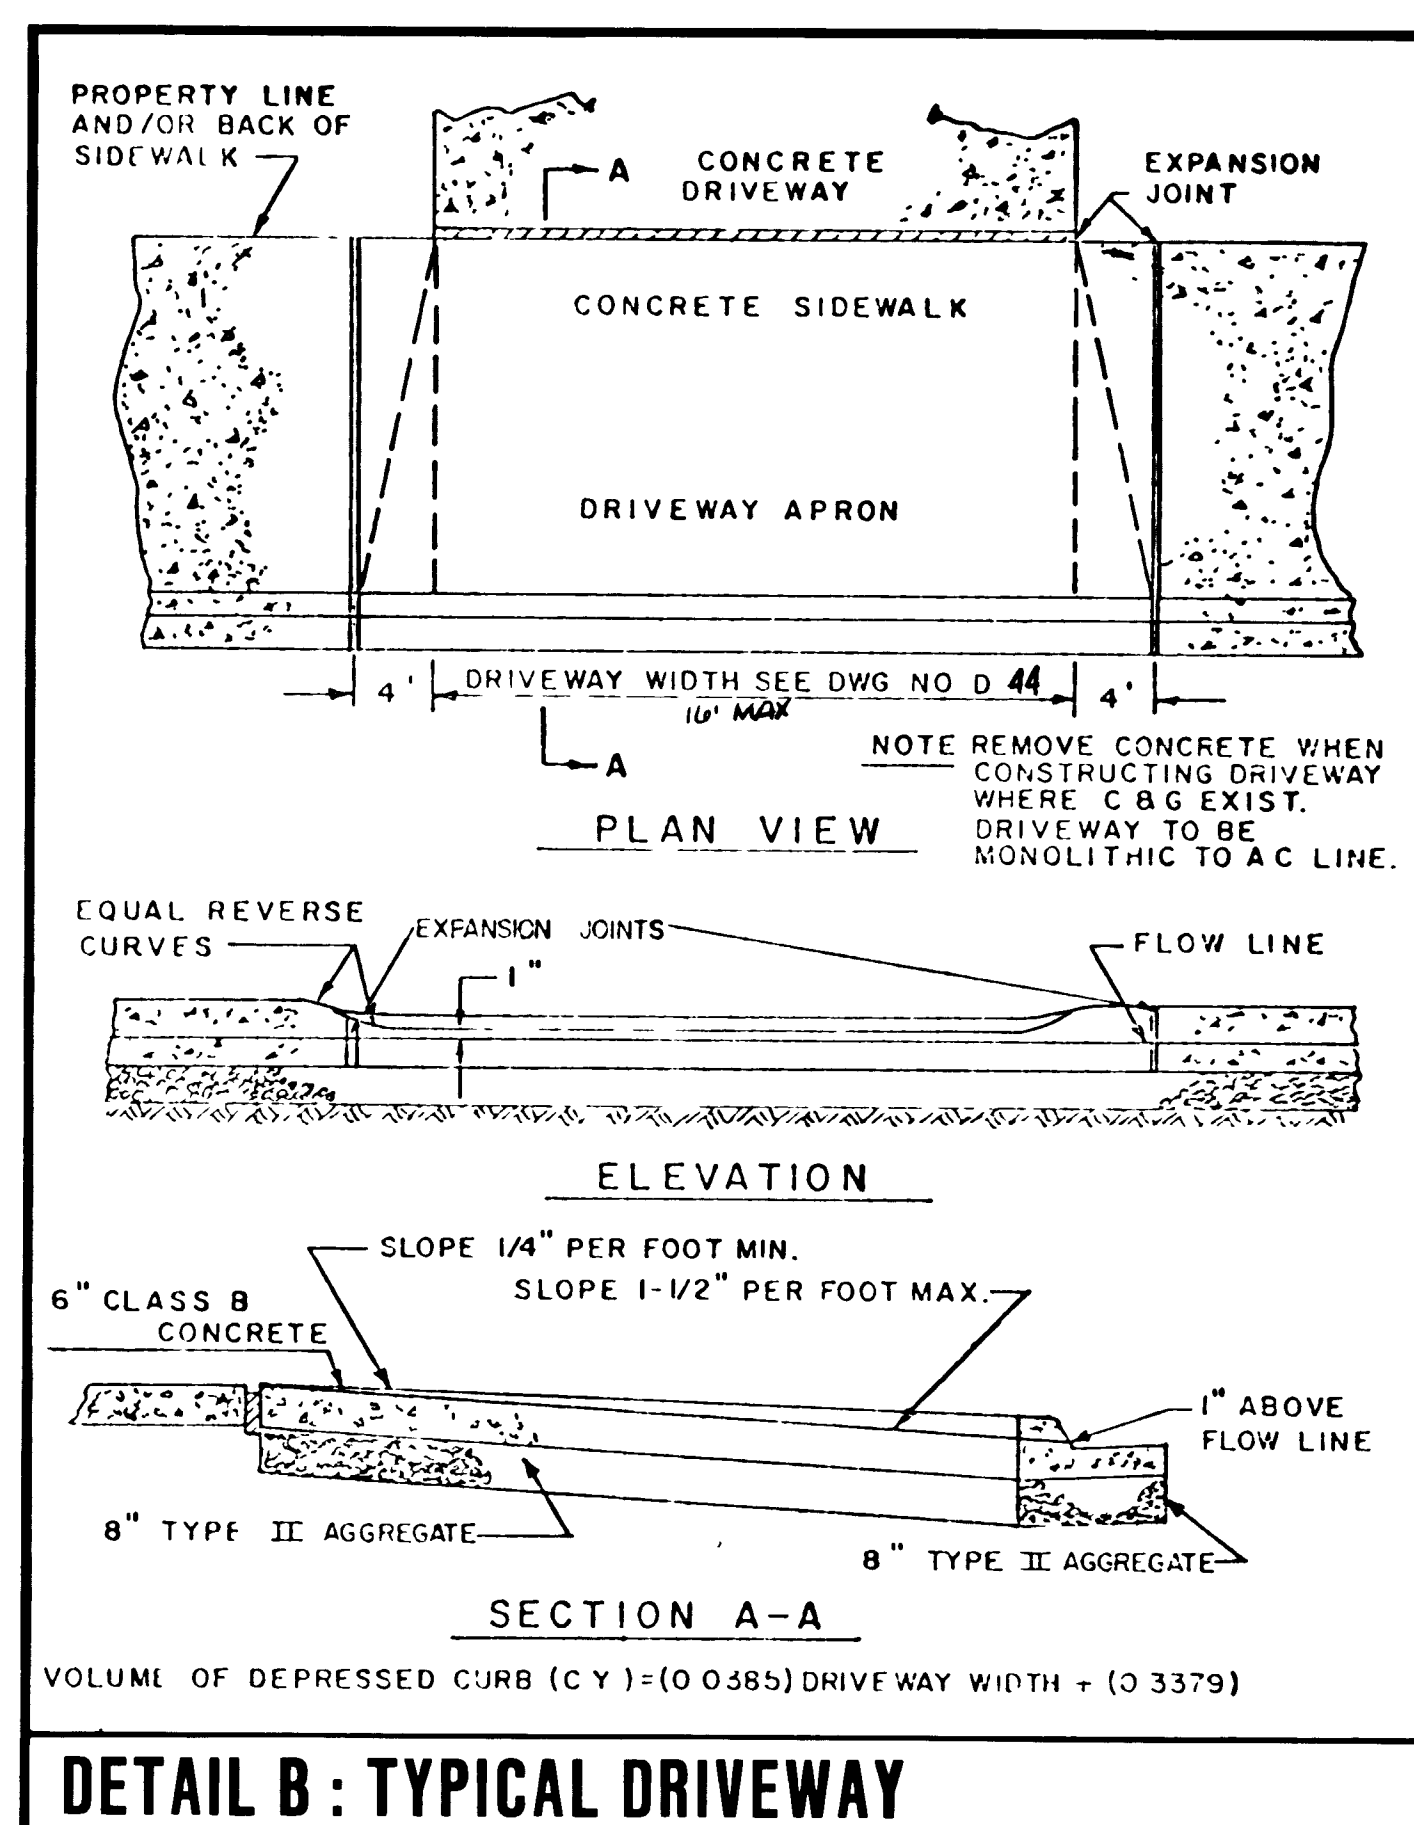
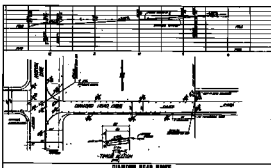
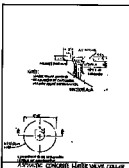
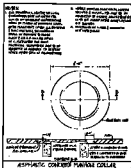
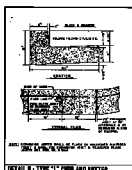


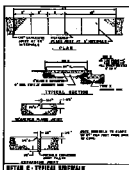

NOTE: VALLEY GUTTER SHALL CONFORM TO CITY OF LAS VEGAS STANDARD REQUIREMENTS.

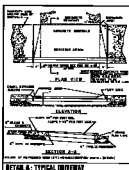

APPROVALS
 CLV CITY ENGINEER DATE 7-83
 CLV LAND DEVELOPMENT DATE 2/6/83
 CLV QUALITY CONTROL ENG. DATE 4/1/83

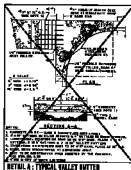

PROJECT NO.		SHEET NO.	
DATE		SCALE	
DRAWN BY		CHECKED BY	
APPROVED BY		APPROVED BY	
TITL		TITL	

DETAIL SHEET	
CEDAR CREEK PARK	
UNITS	

PROJECT NO.	
SHEET NO.	
DATE	
SCALE	
DRAWN BY	
CHECKED BY	
APPROVED BY	

1977-1980-4