

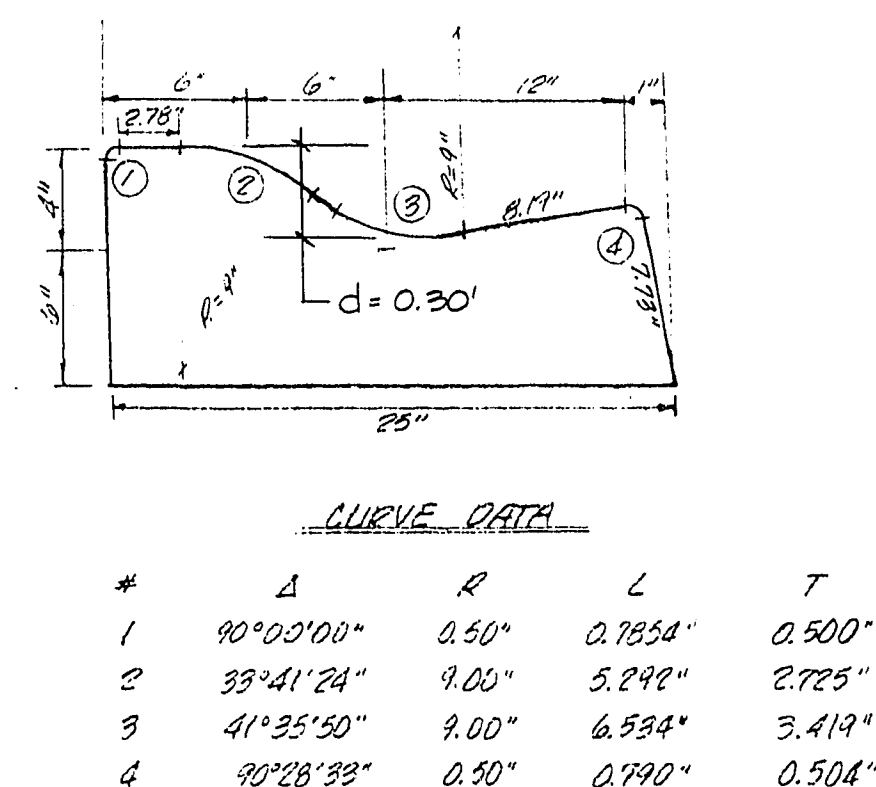
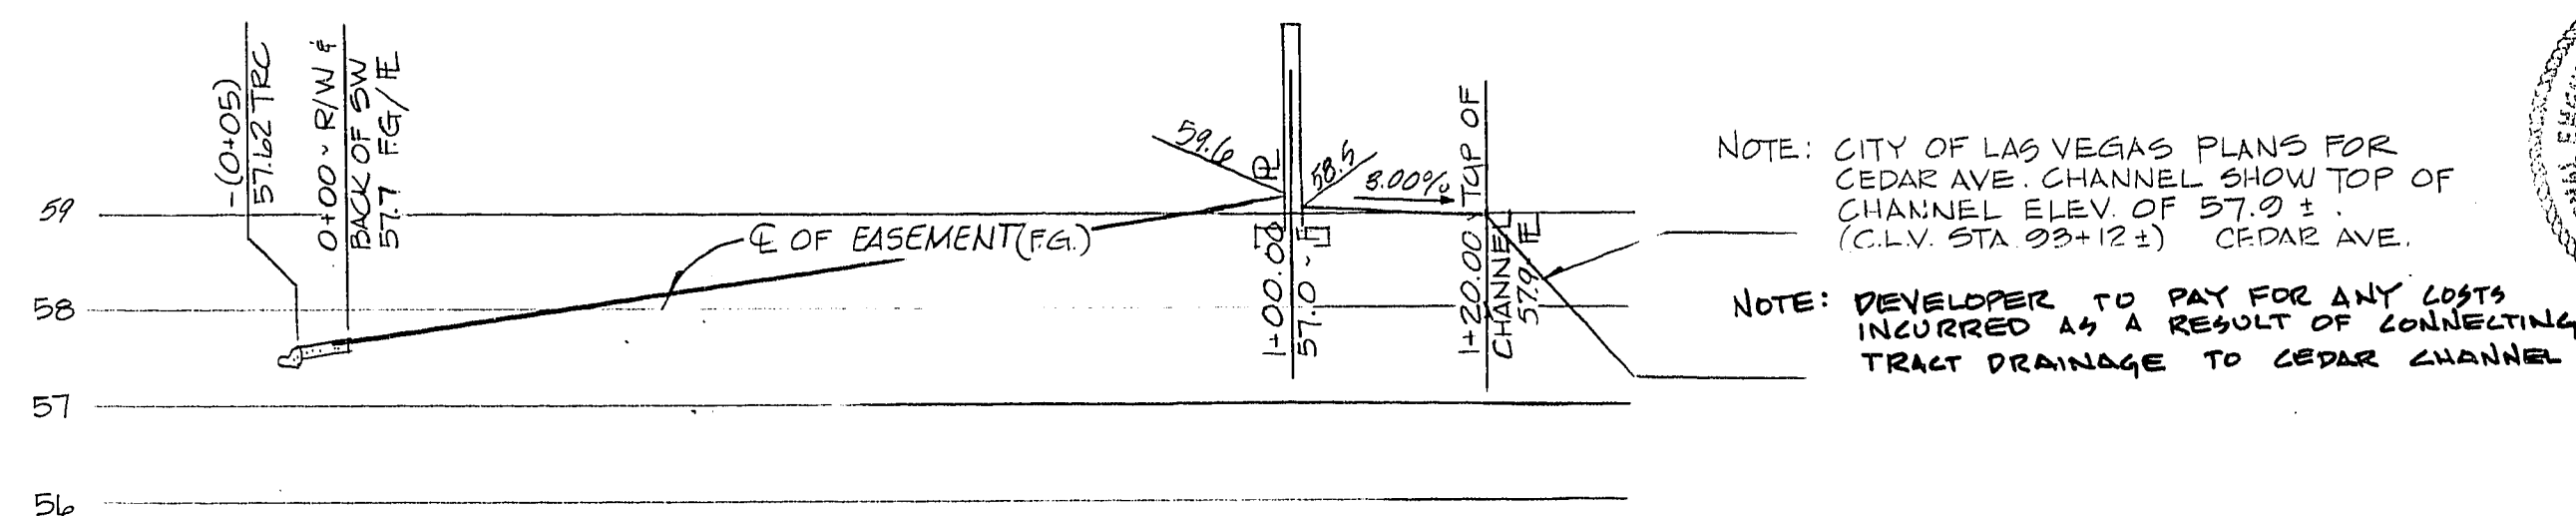
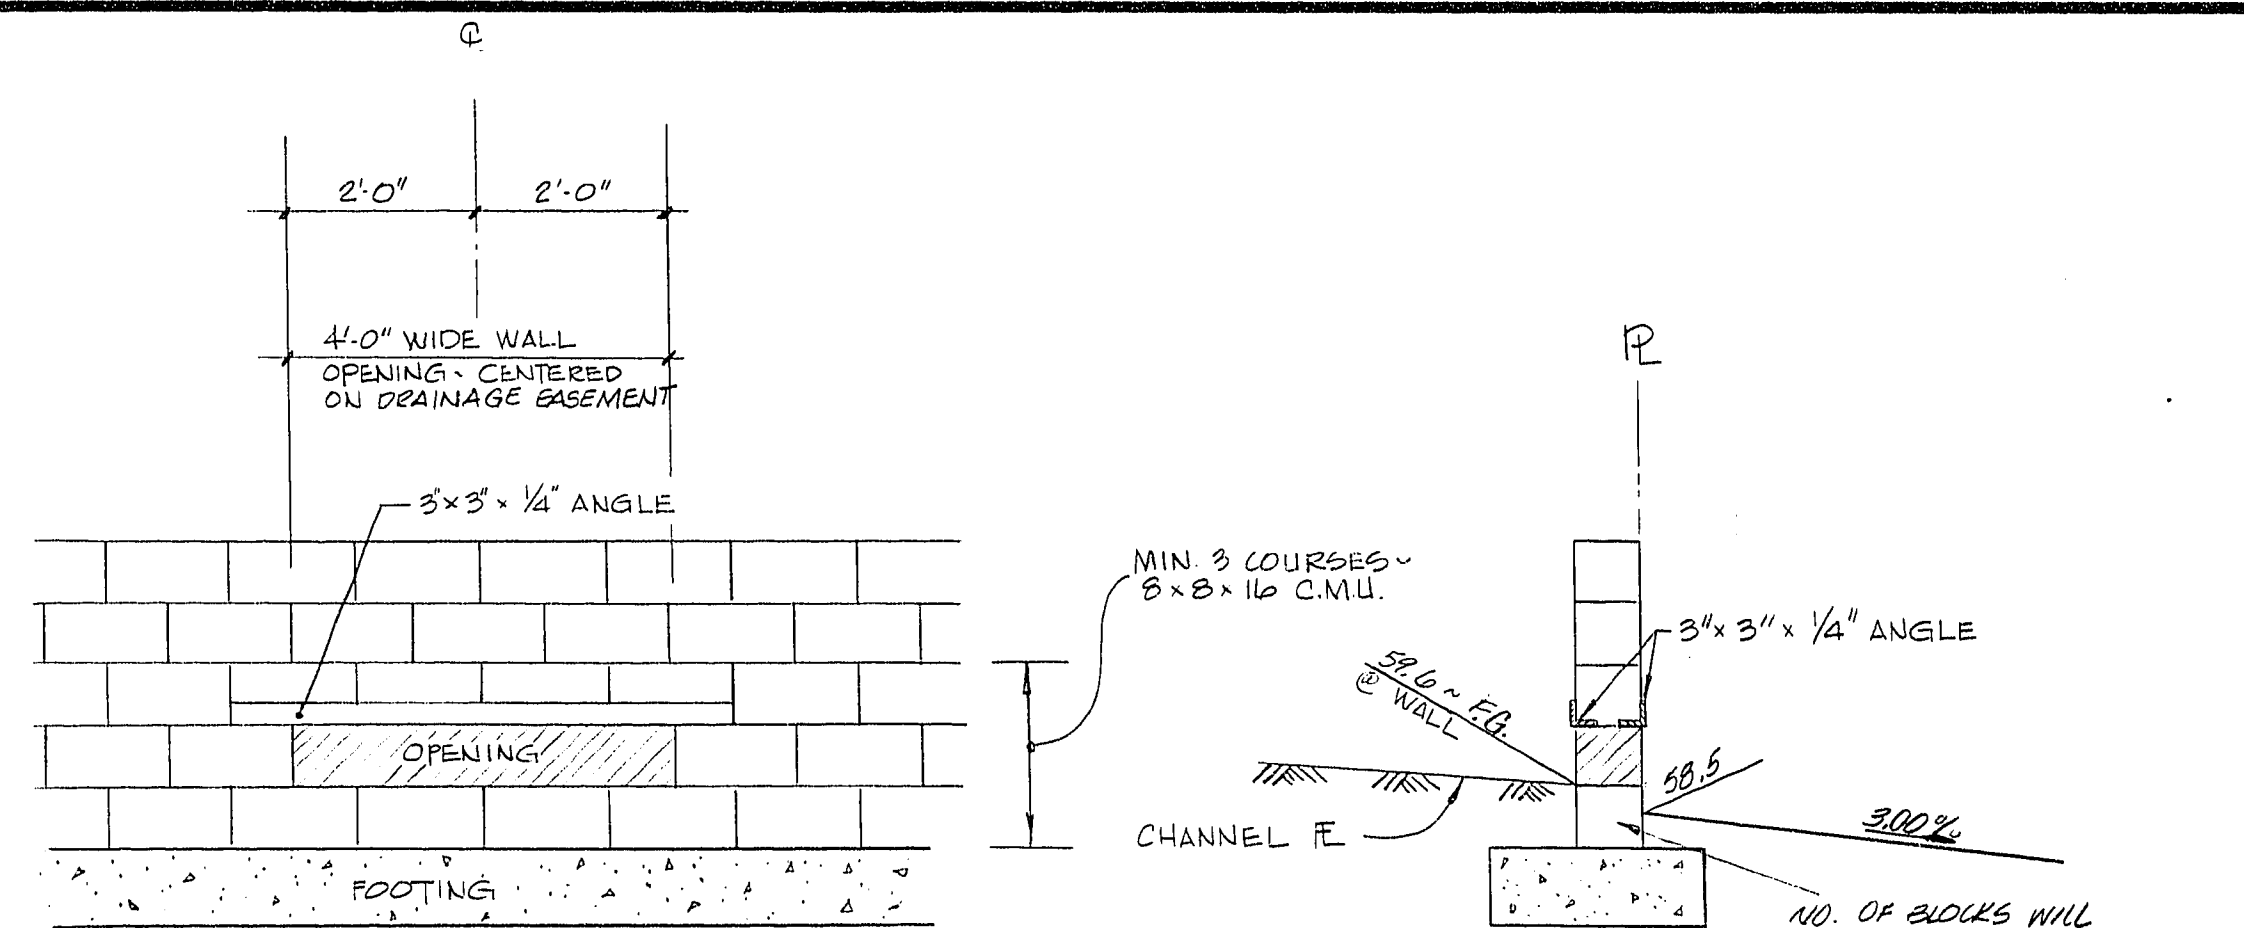
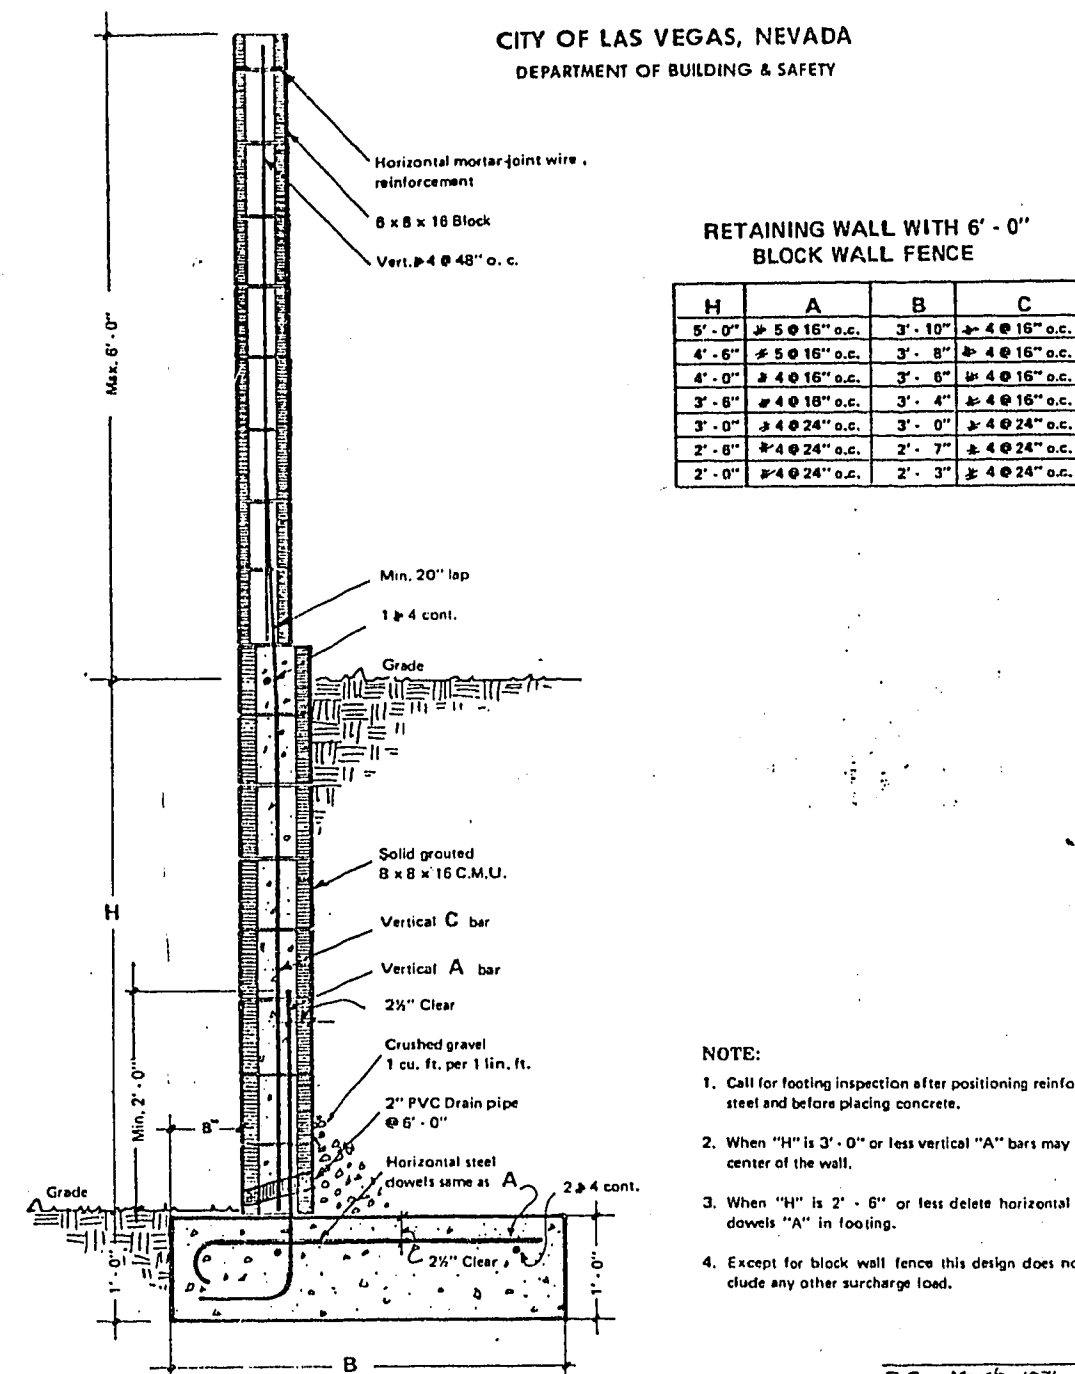
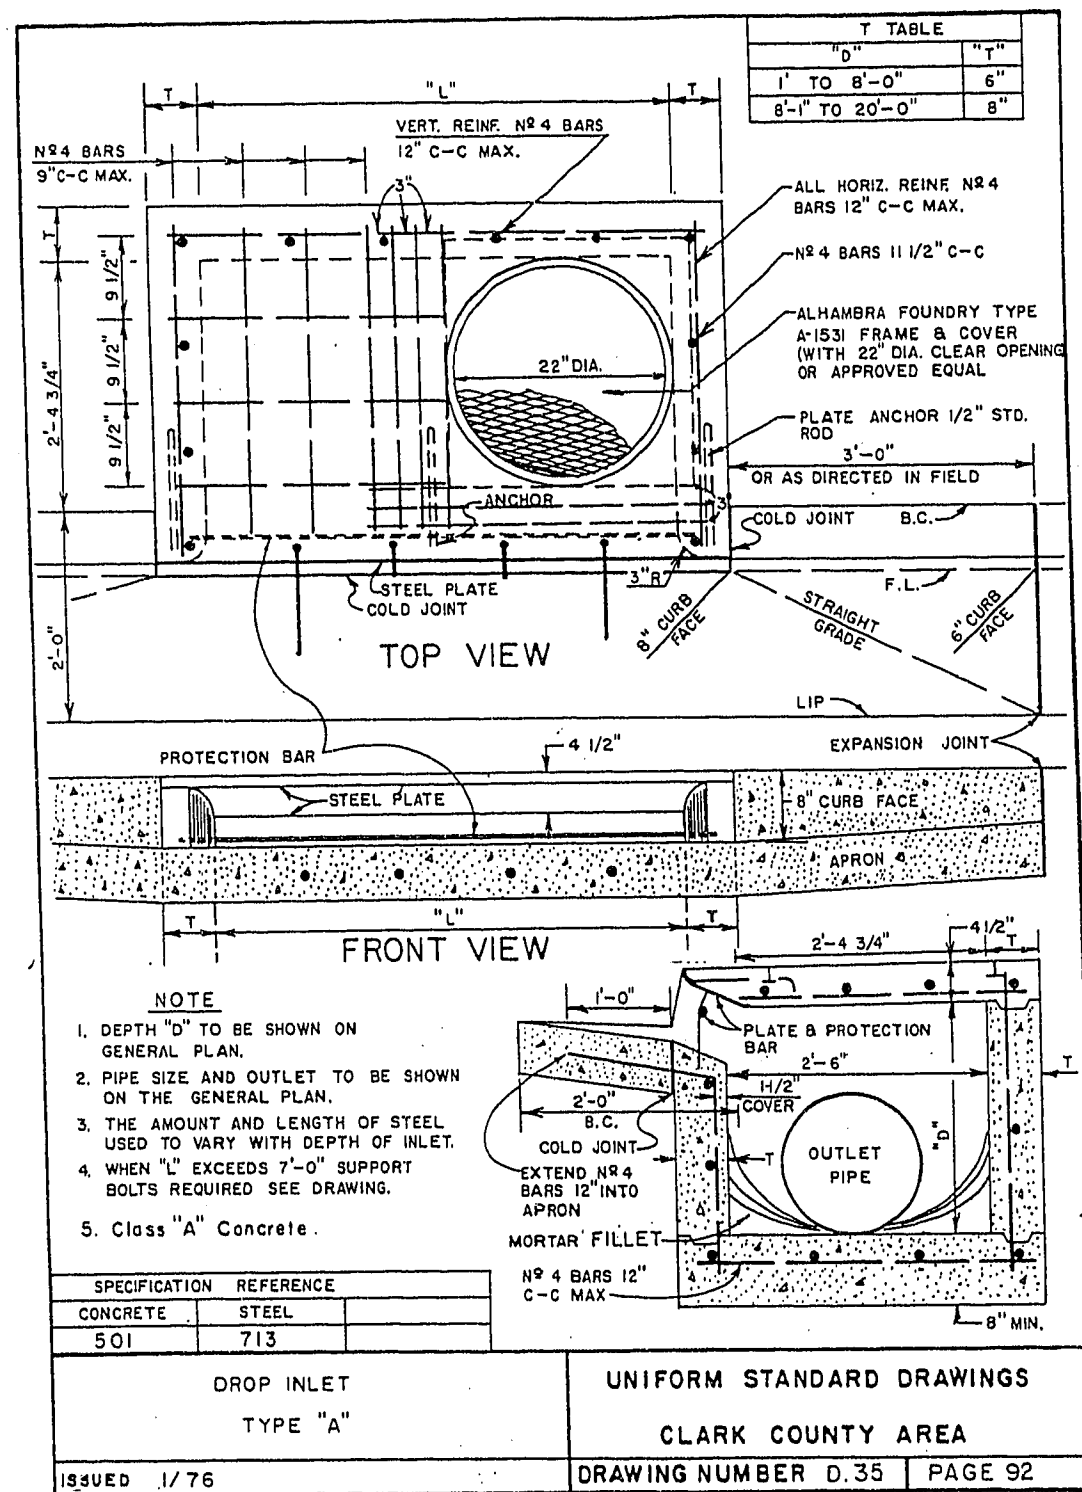


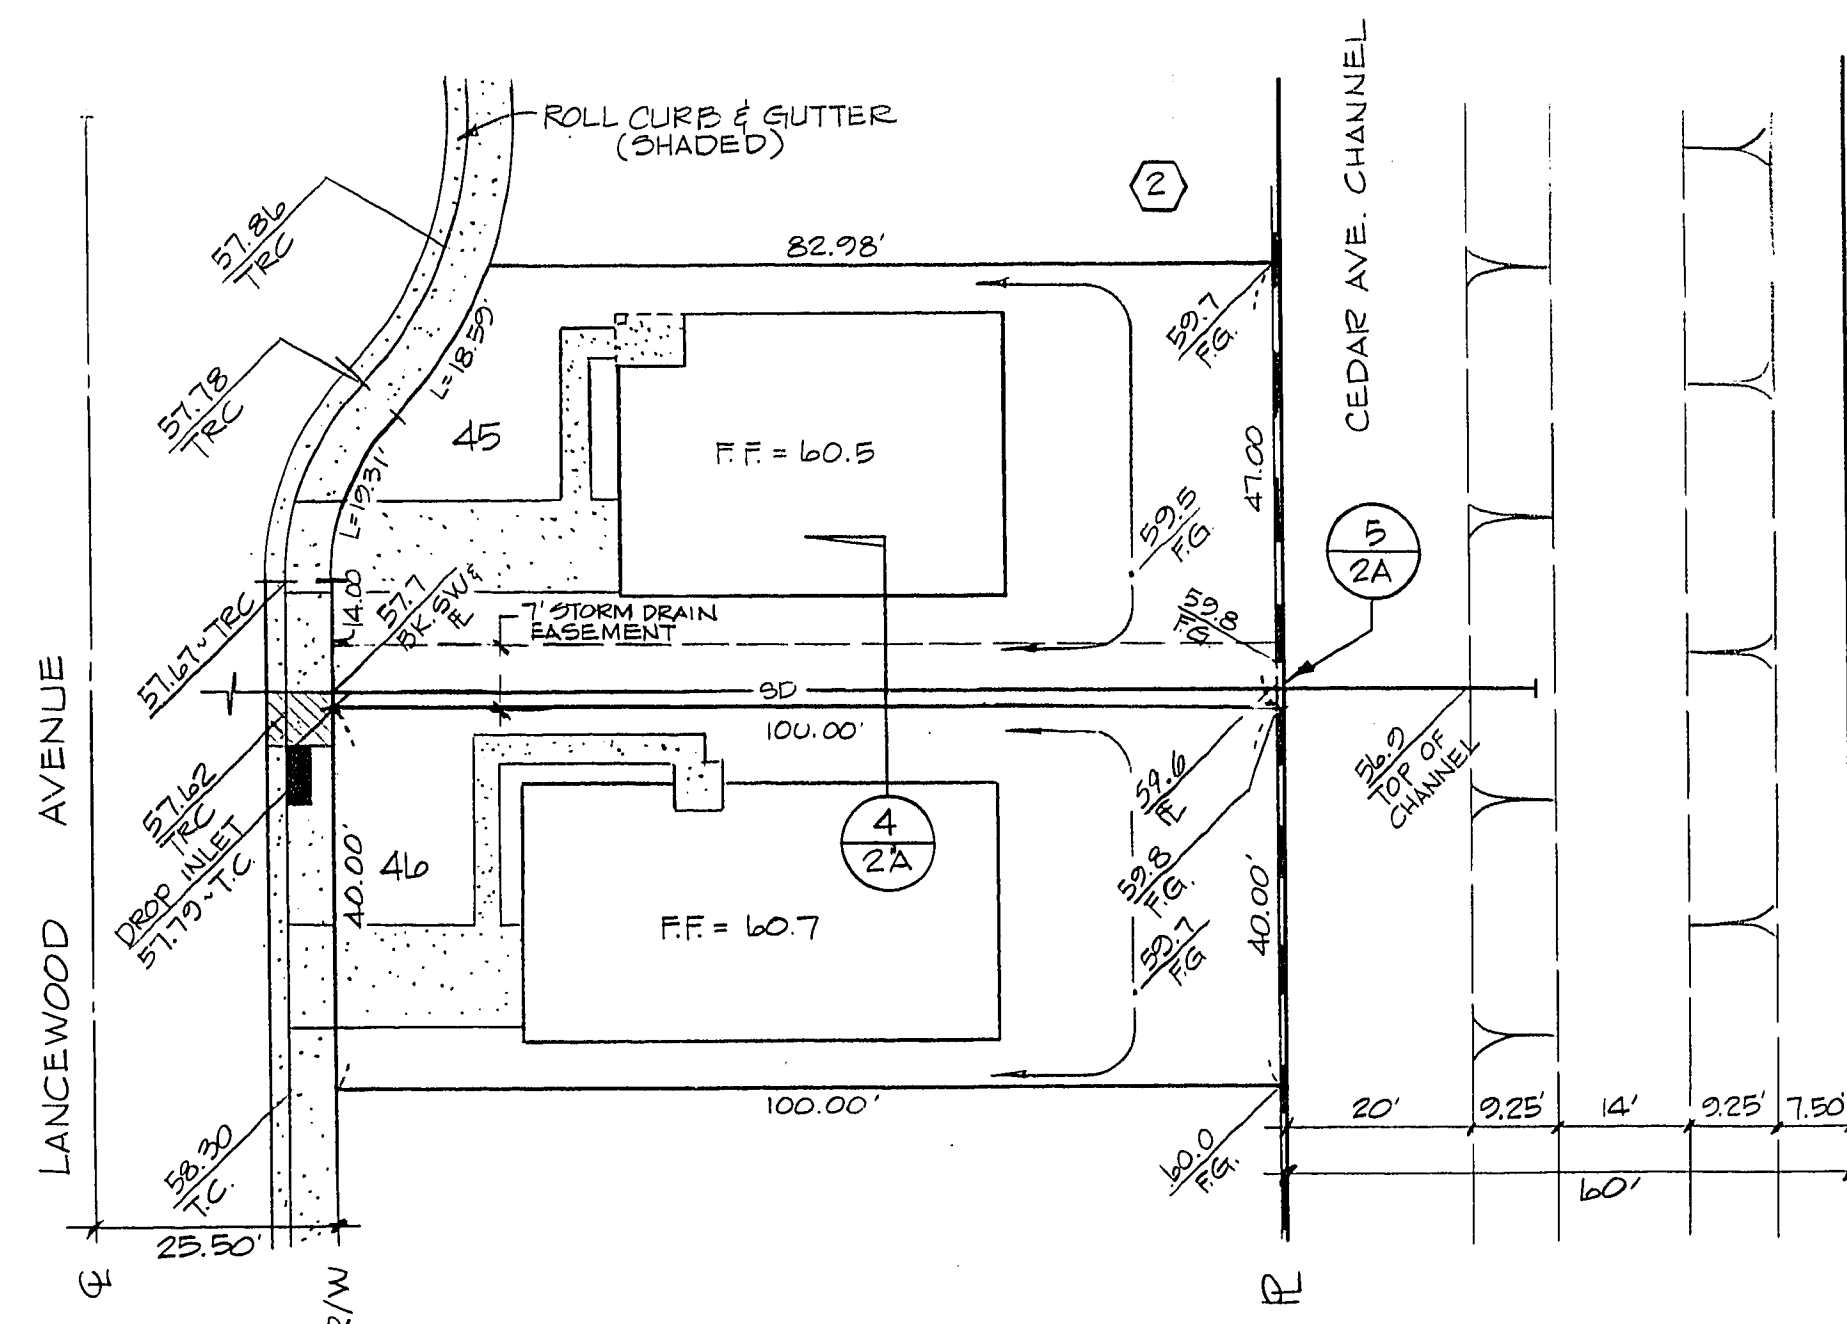

- GENERAL NOTES:**
- LOTS ARE TO BE GRADED SO THAT FLOOD WATERS EXCEEDING CAPACITY OF STORM DRAIN WILL FLOW THRU OPENING IN THE WALL BEFORE ENTERING BUILDING.
 - CHANNEL FINISH GRADE MAY BE COMPACTED EARTH—HOWEVER, CONCRETE OR A.C. PAVING SHOULD BE CONSIDERED FOR CONTROL OF PLANT GROWTH.
 - FOR RETAINING WALL DETAILS SEE 3/2A

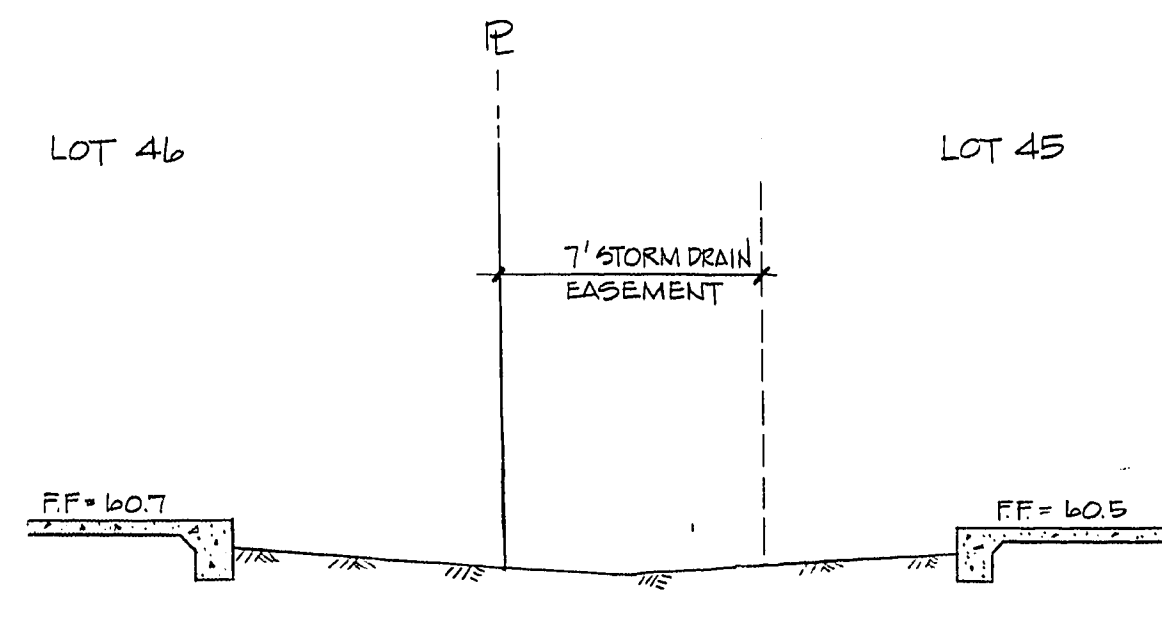

CONSULTING ENGINEERS • PLANNERS
2800 WEST SAHARA AVENUE BUILDING 4 SUITE B
LAS VEGAS, NEVADA 89102 PHONE (702) 873-7550

REVISION

REV	DATE	BY	REVISION
1	11/1/88	WCB	REV PER CLV

PROJECT
CEDAR CREEK PARK UNIT 2

WON NO. 3032-2
BY MK
DATE 9/21/83
SCALE VARIES

SHEET
2A
OF 6 SHEETS

1078-1020-2