

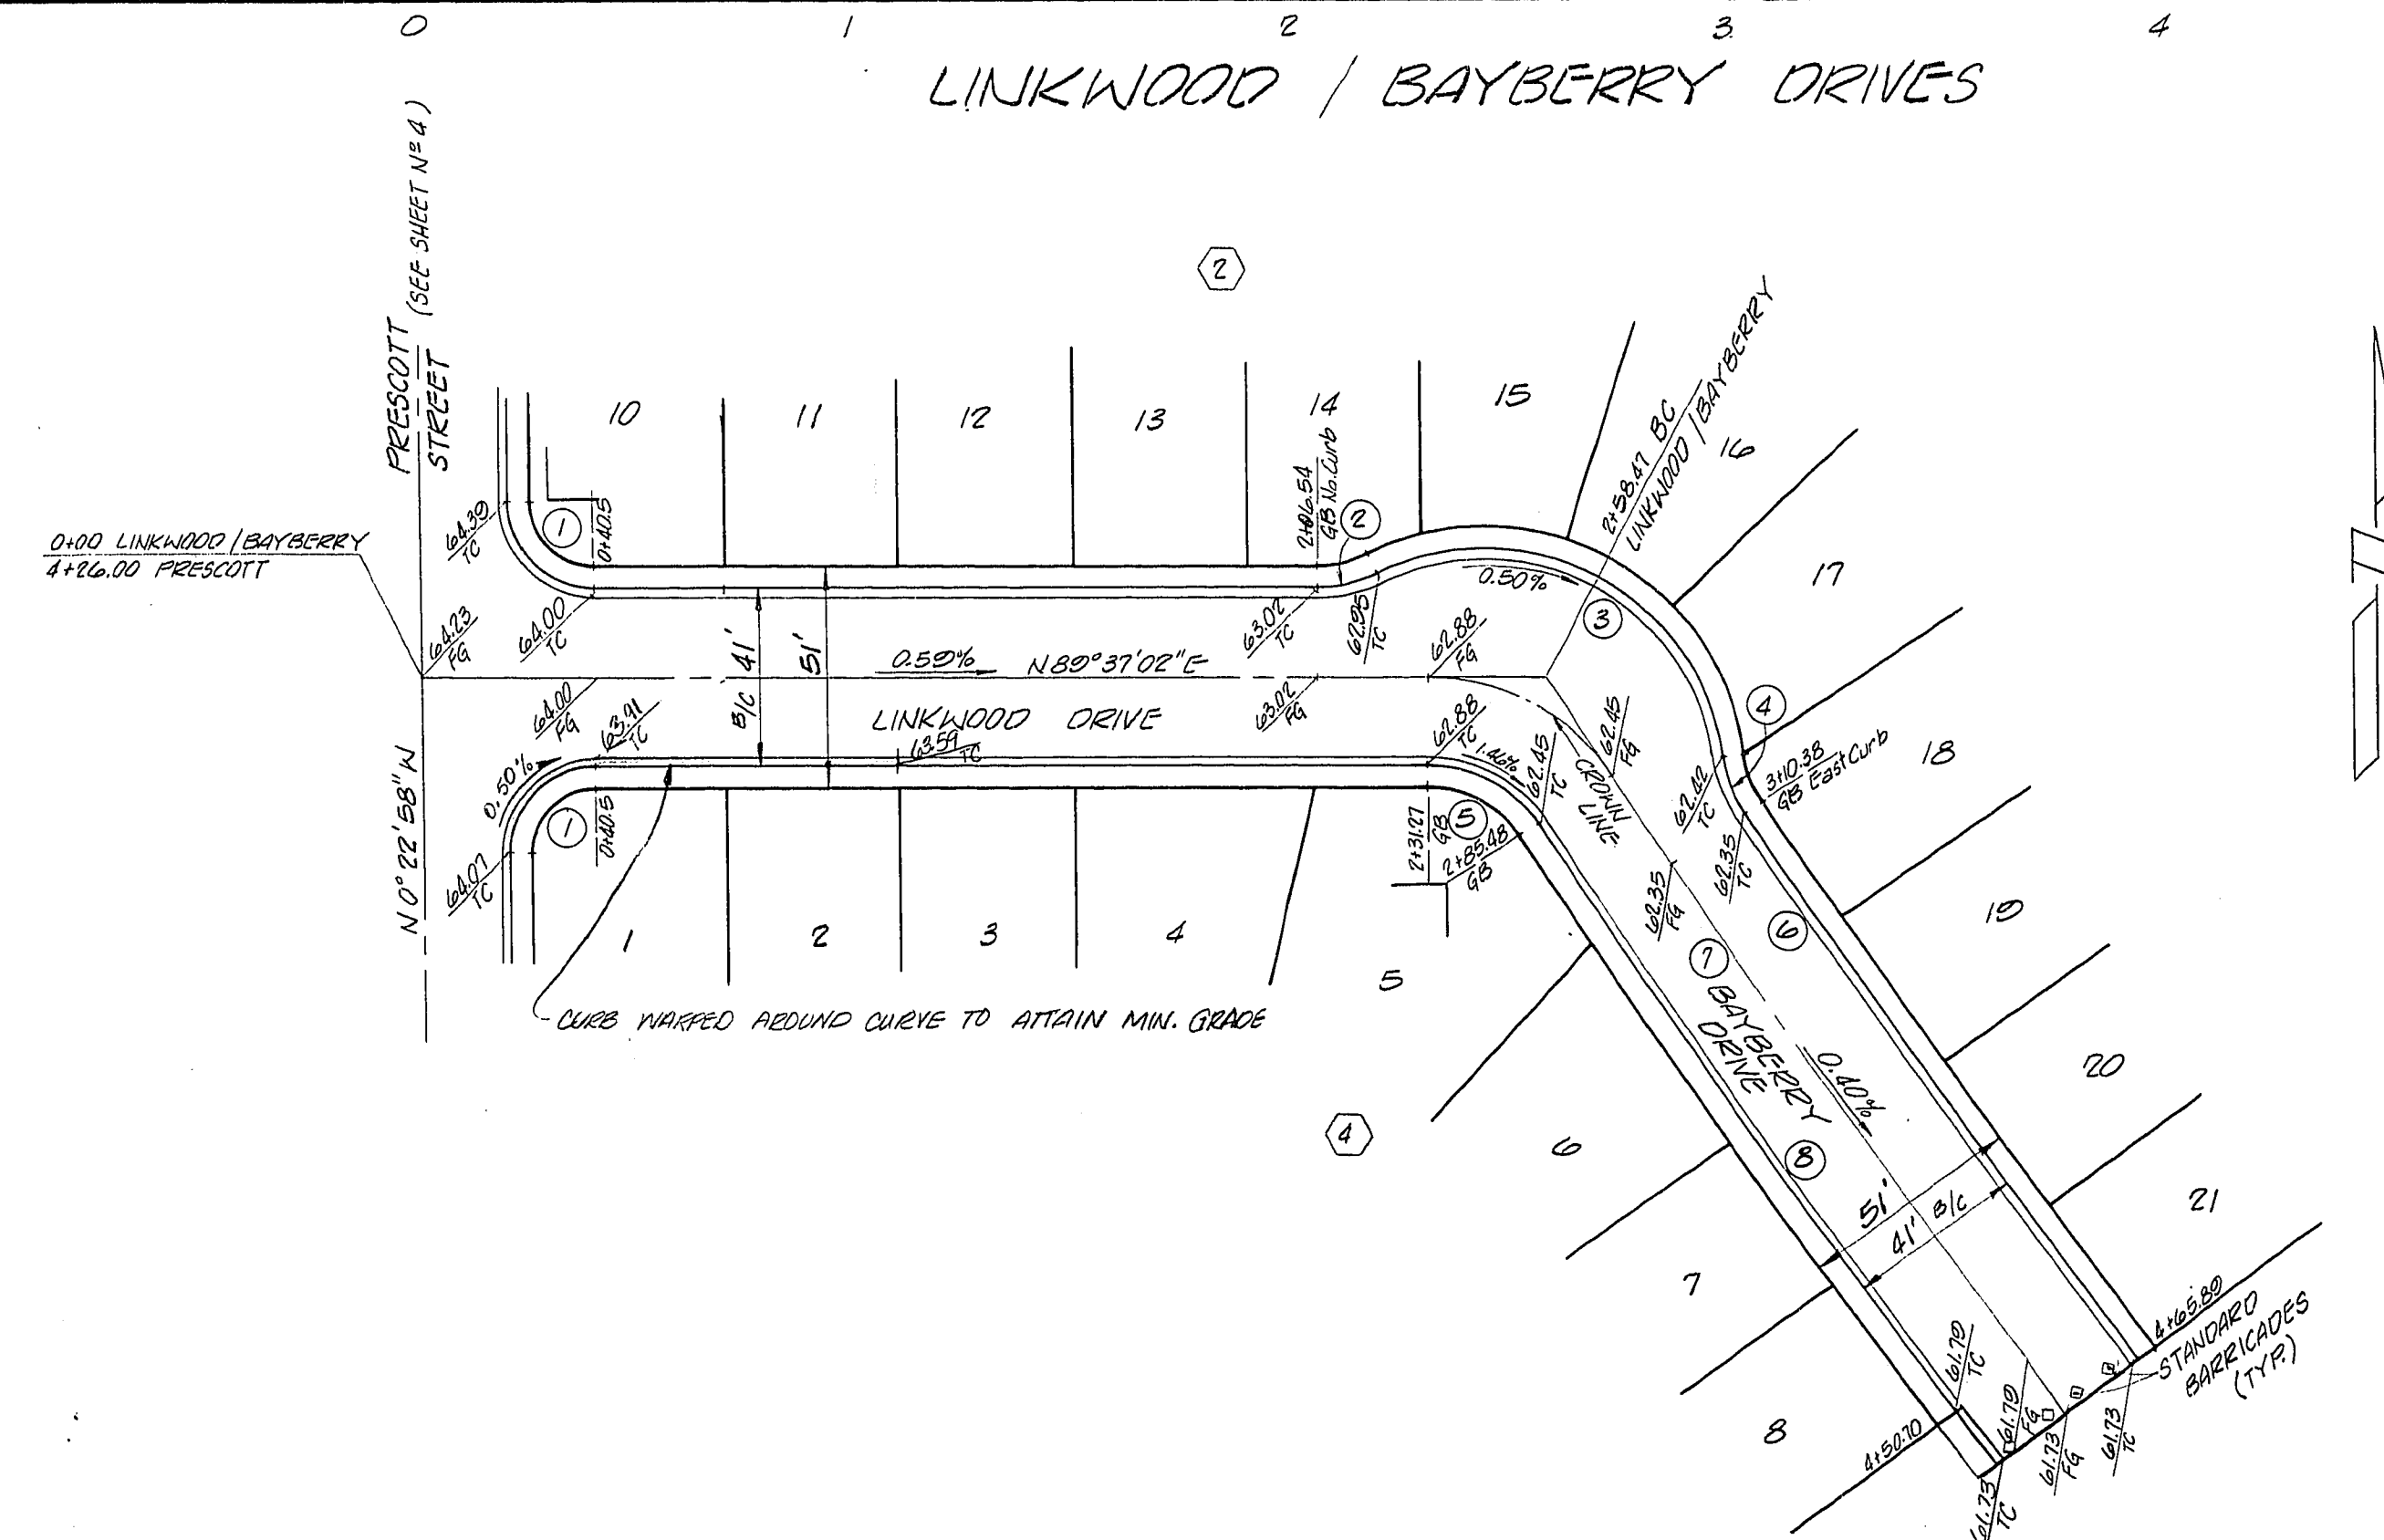


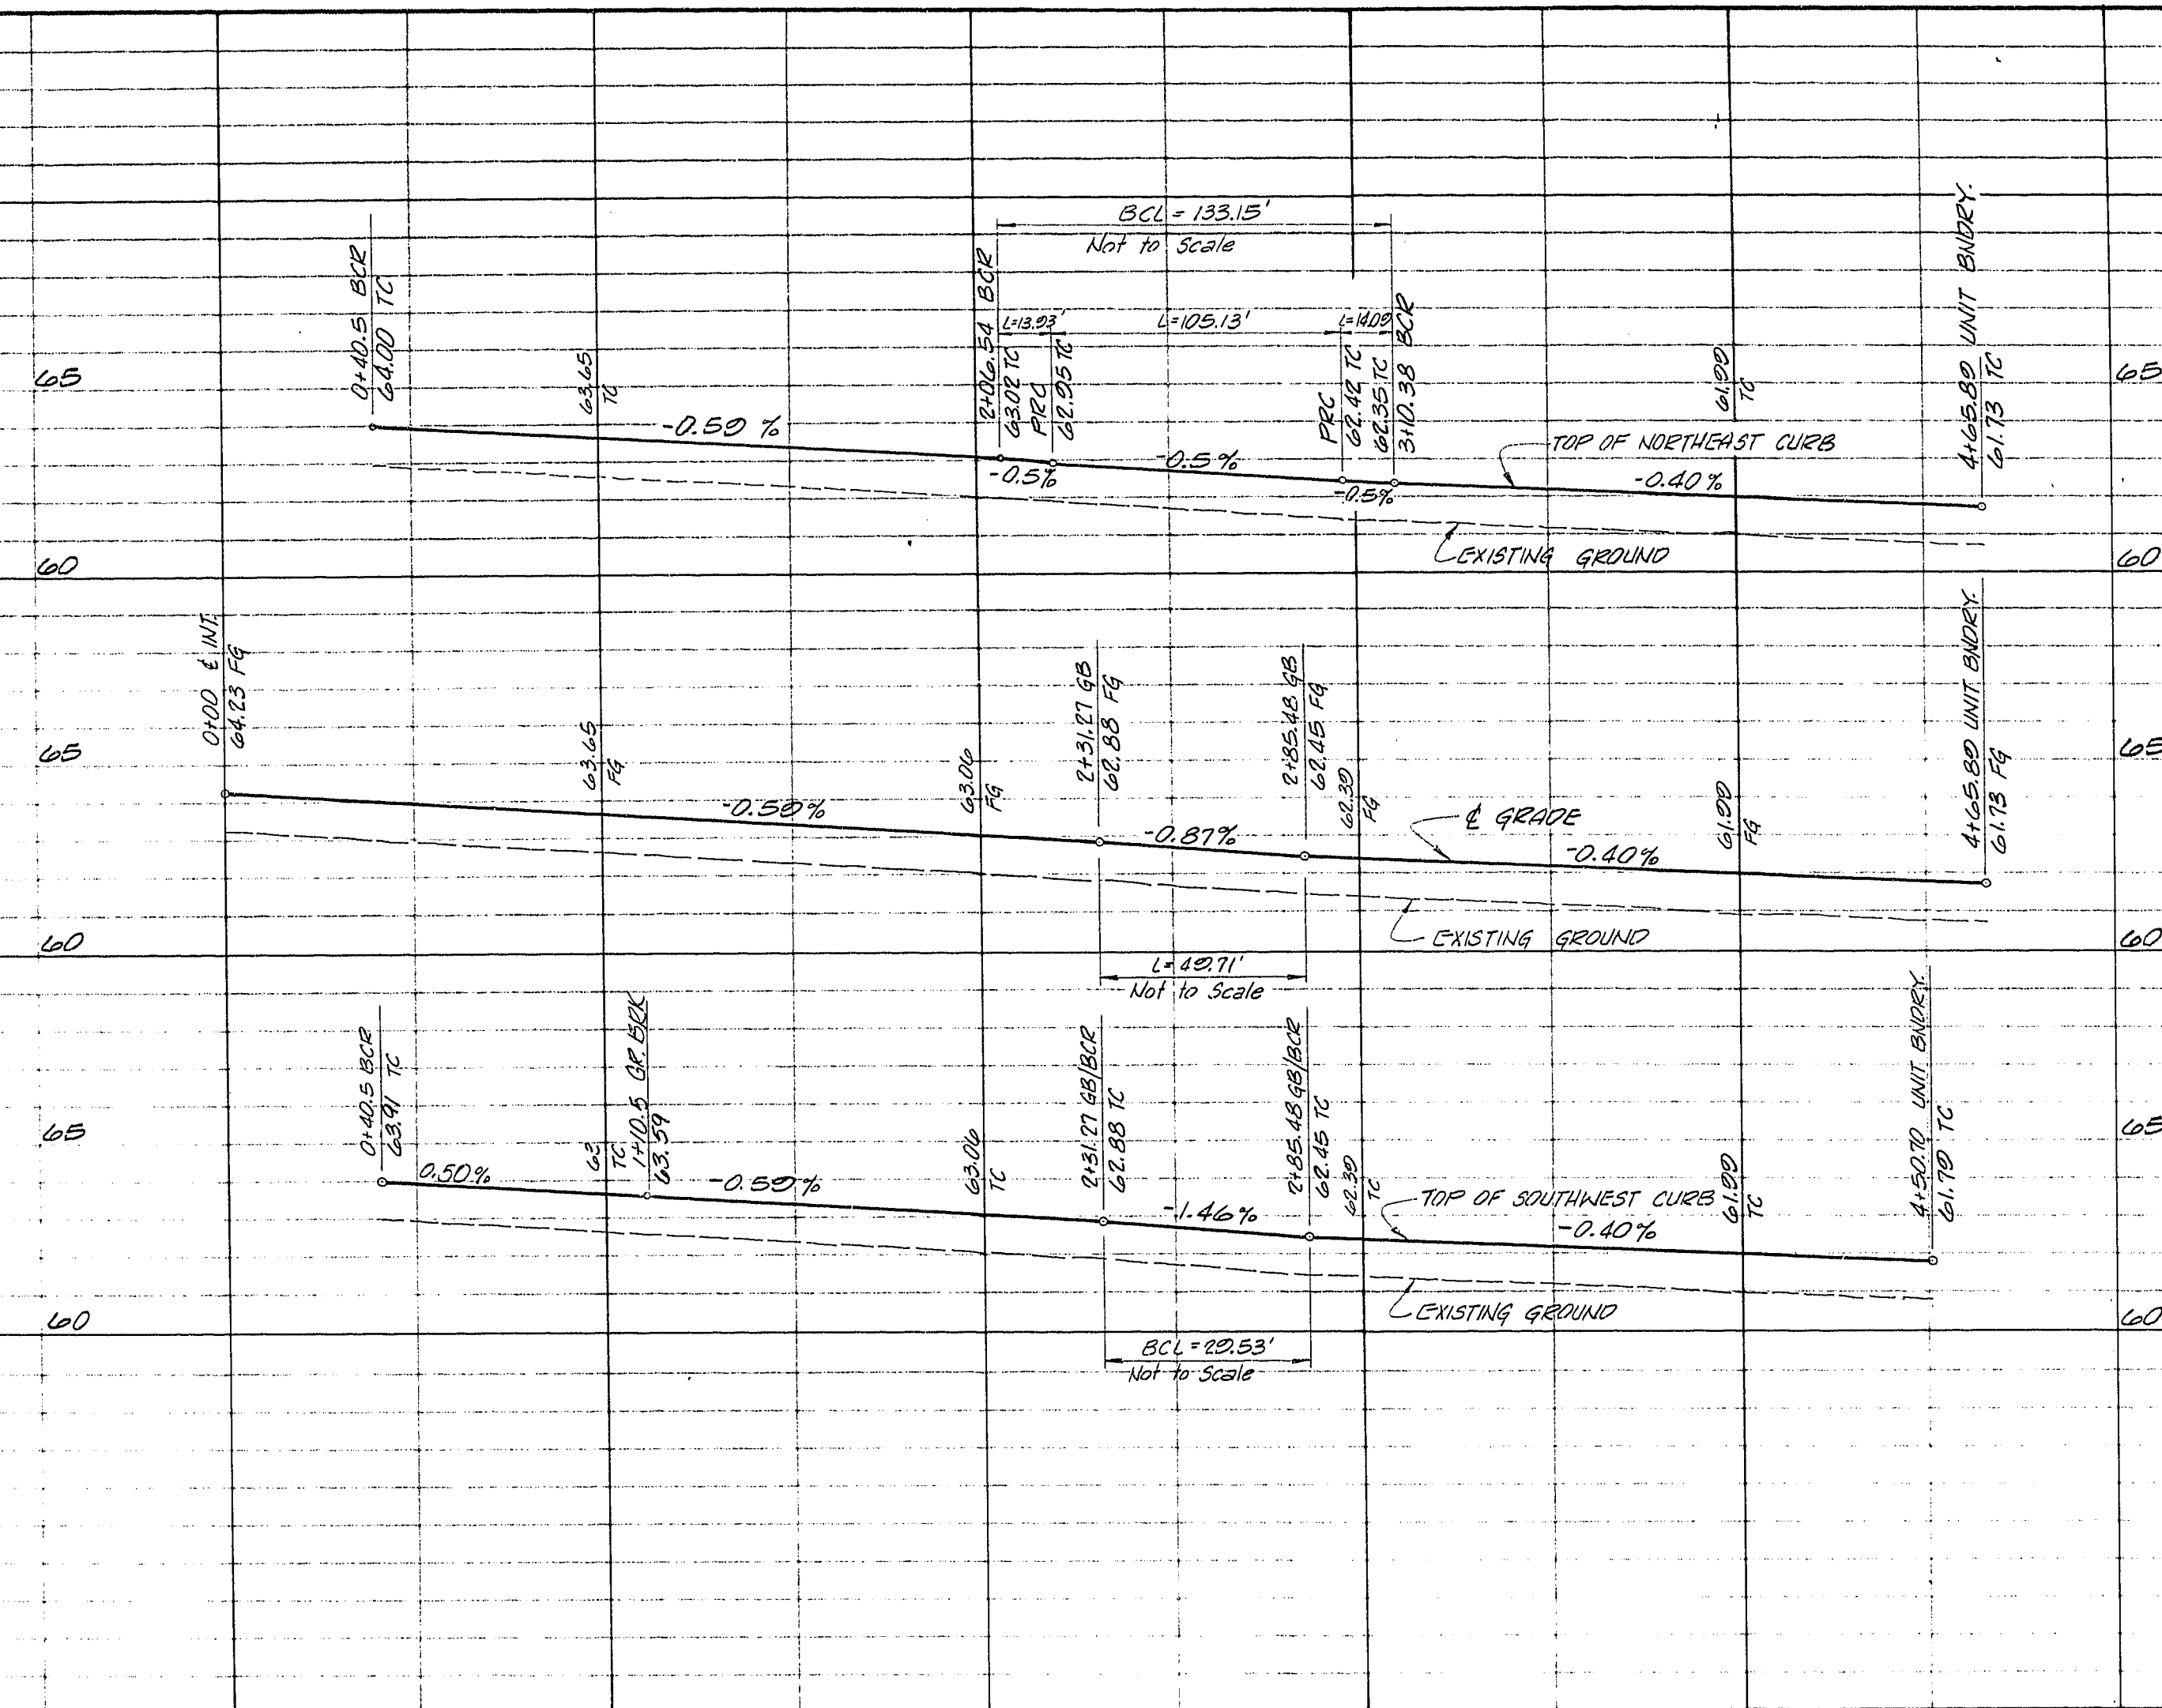

B/C CURVE TABLE				
N ^o	DELTA	RADIUS	LENGTH	TANGENT
1	90° 00' 00"	20.00'	31.42'	20.00'
2	26° 36' 17"	30.00'	13.95'	7.09'
3	10° 31' 06"	55.00'	105.13'	17.85'
4	5° 56' 33"	30.00'	14.09'	7.18'
5	26° 23' 58"	30.00'	29.53'	16.09'
6	2° 28' 01"	3591.12'	154.62'	77.32'
7	3° 02' 58"	3611.62'	192.22'	94.13'
8	2° 37' 15"	3632.12'	166.14'	83.09'

BENCH MARK:
C.L.V. NW CURB BONANZA BRIDGE OVER
VEGAS WASH. ELEV. 1763.16

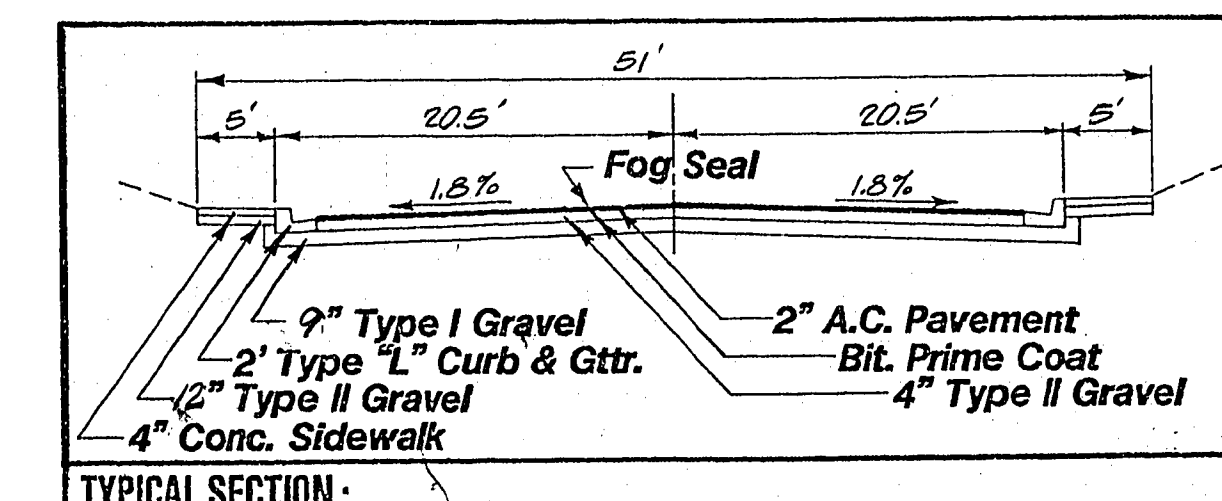

TYPICAL SECTION :

APPROVALS

CLV CLAY ENGINEER

CLV CHIEF LAND DEVELOPMENT AND FLOOD CONTROL

CLV QUALITY CONTROL

CLV TRAFFIC COORDINATOR

12-282

DATE _____

Nov. 1988

DATE

DATE

DATE

1127

STREET PLAN & PROFILE
LINKWOOD DRIVE
BAYBERRY DRIVE

CEDAR CREEK PARK UNIT 1

032-1

BY Ed

DATE _____

SCALE $1'' = 40'$ Horiz
 $1'' = 4'$ Vert.

SHEET 1

15

OF **14** SHEETS

7Y-1020-1

11/11/11 11:11

