



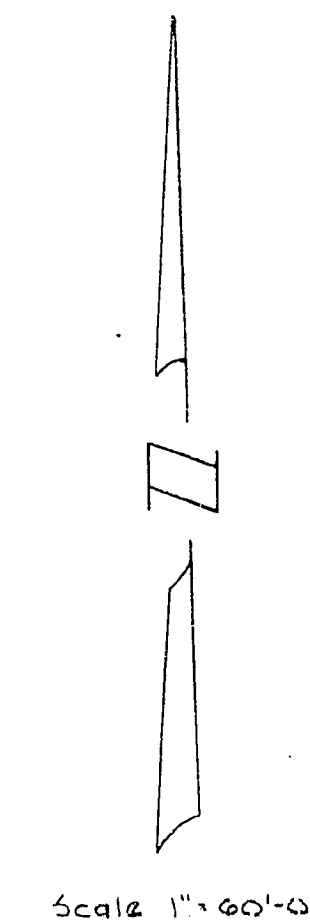

NOTE - 54\"/>

APPROVALS

CITY ENGINEER *R. J. [Signature]* DATE 1-14-61
 FIRE CHIEF *[Signature]* DATE 1-14-61

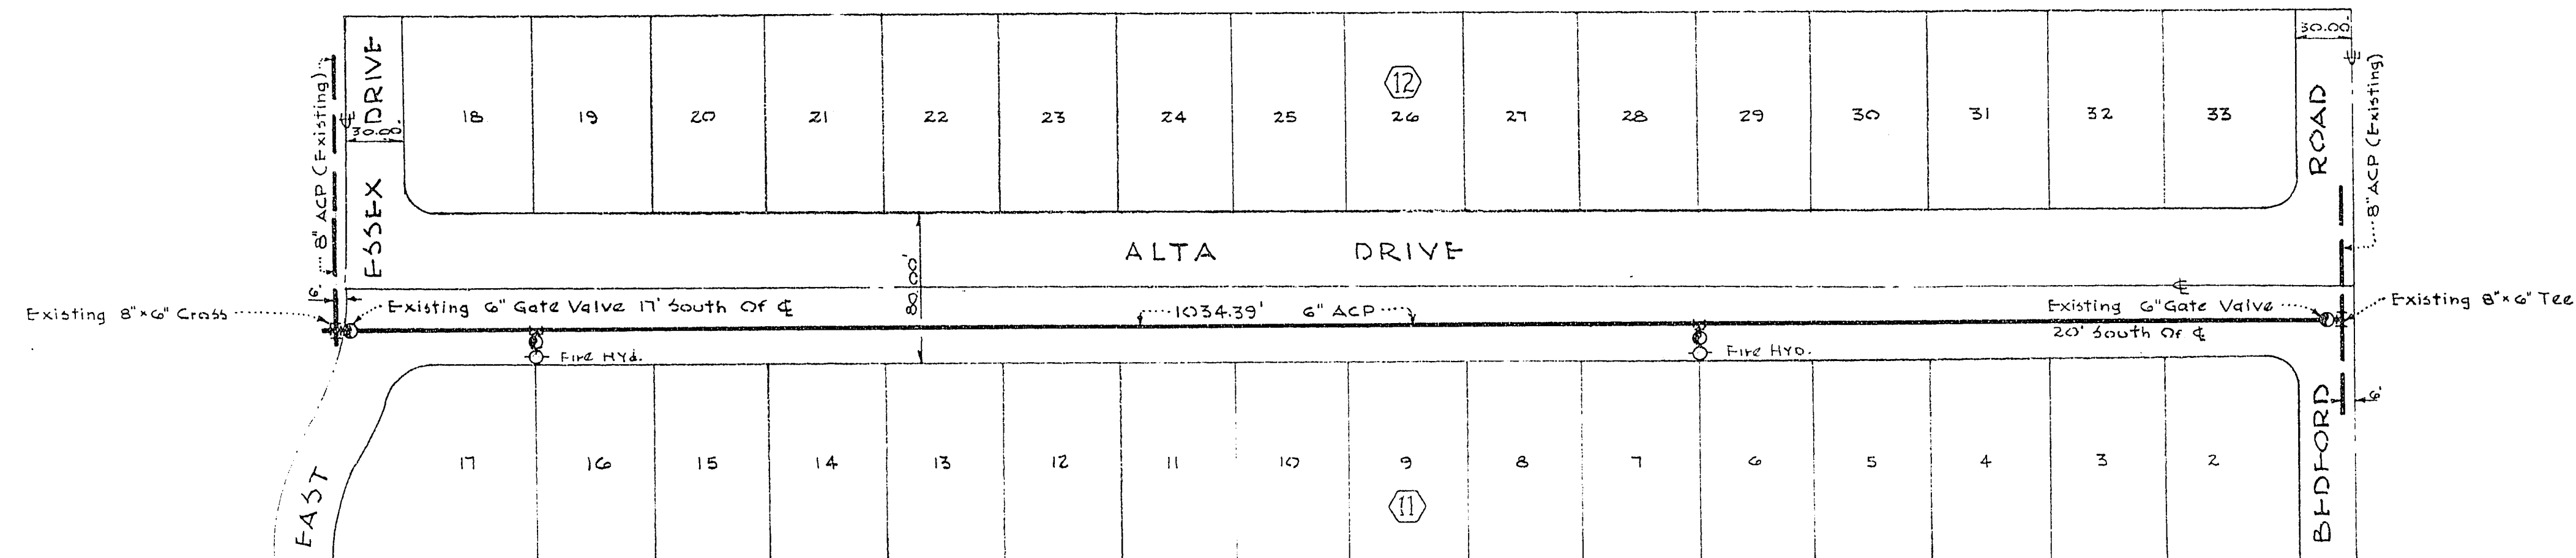

CHARLESTON HEIGHTS TRACT No. 15-C		
WATER PLAN		
DESIGNED JS	WESTERN ENGINEERS, INC.	
DRAWN JS	LAS VEGAS	NEVADA
CHECKED RK	APPROVED <i>[Signature]</i>	DATE 1-18-61
		SHEET 1 OF 1

567-9-1045-112