

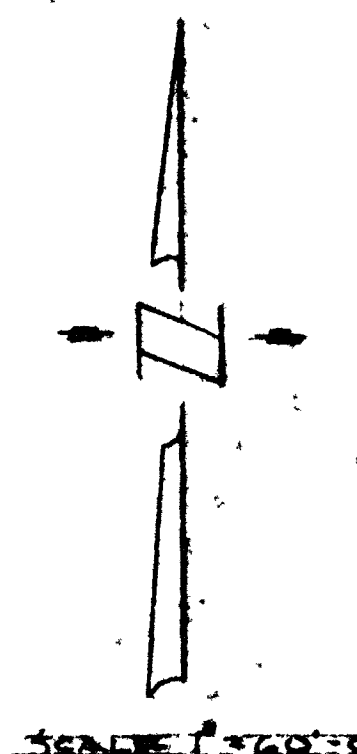


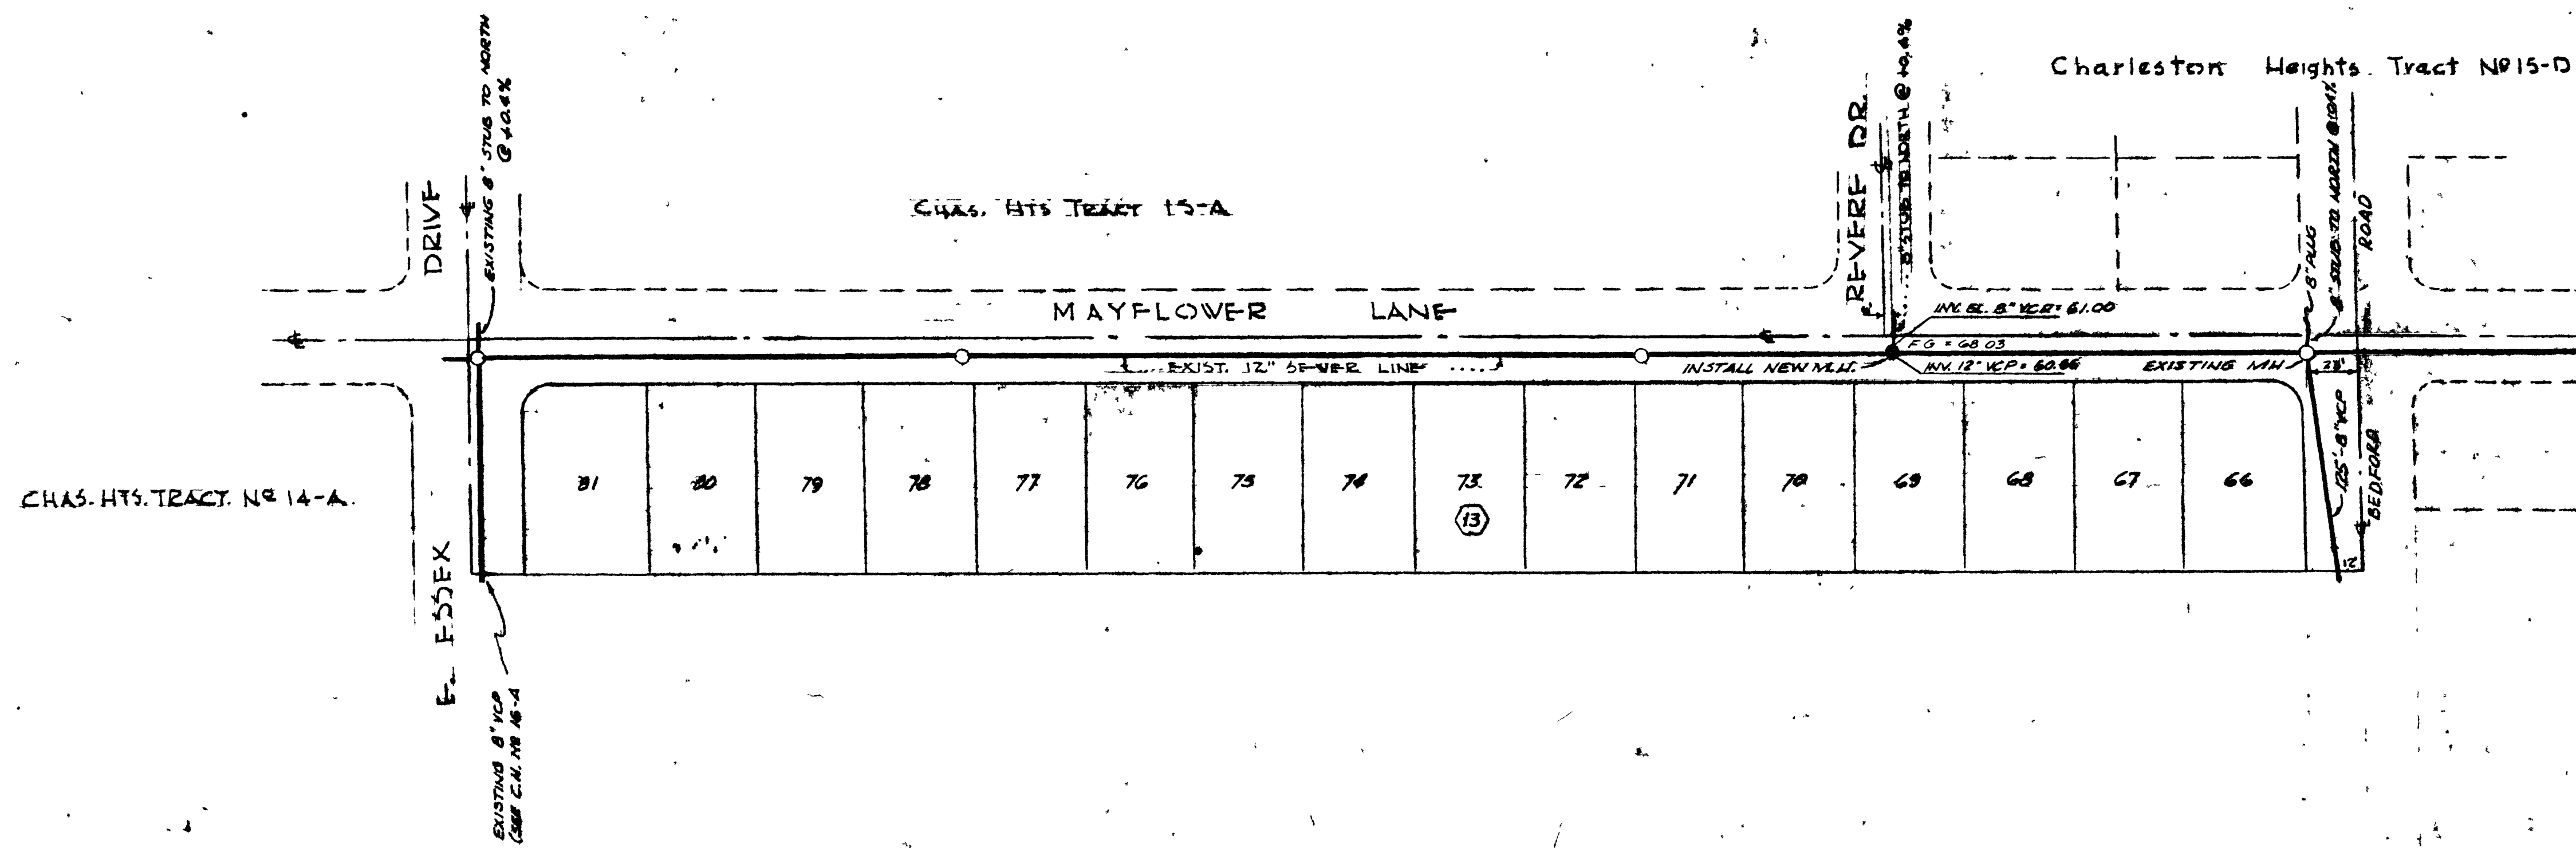

APPROVALS

<i>R. A. Smith</i>	2/14/61
CITY ENGINEER	DATE
<i>R. A. Austin</i>	1-3-61
SUPT. OF SANITATION	DATE

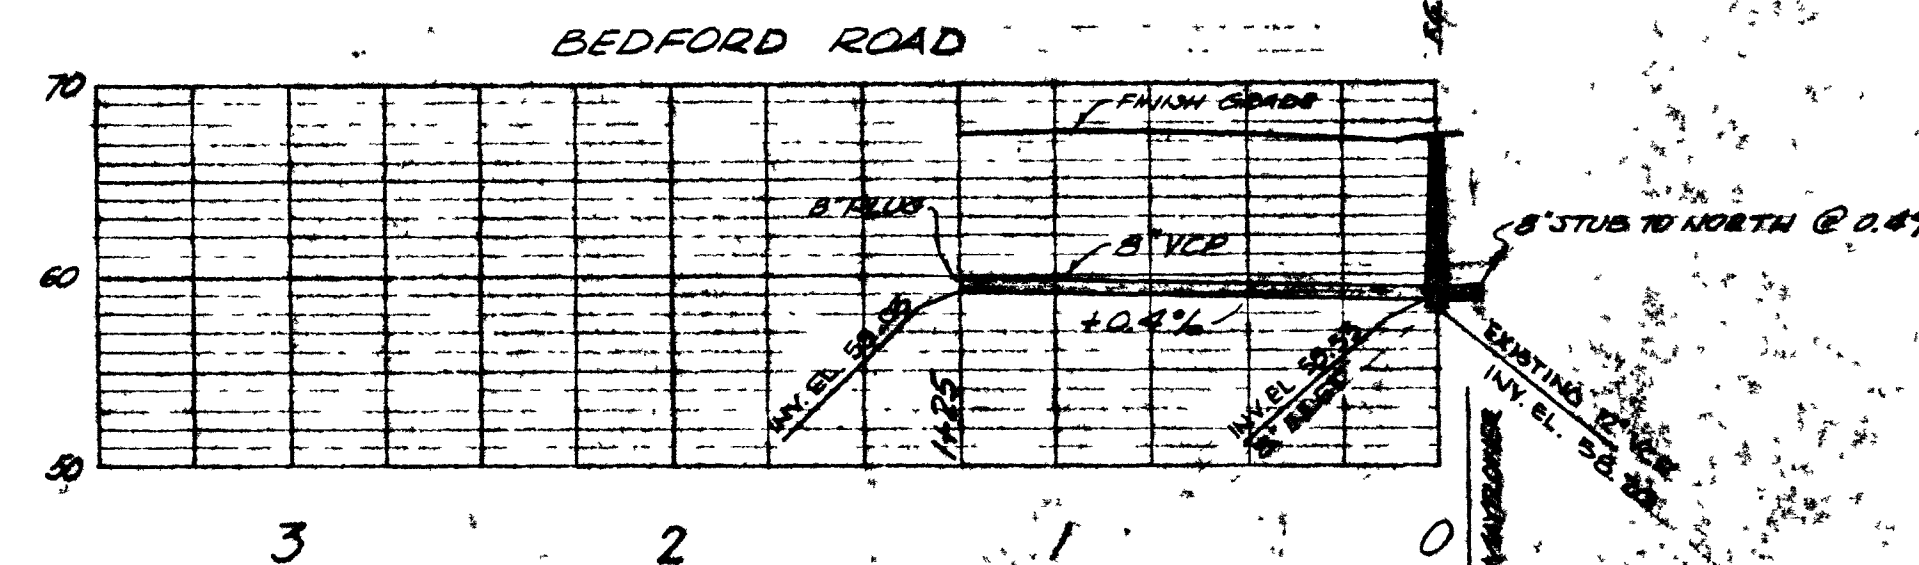


**CHARLESTON HEIGHTS
TRACT NO 15-B
SEWER PLAN**

DESIGNED <i>JS</i>	WESTERN ENGINEERS, INC. LAS VEGAS, NEVADA	SHEET /
DRAWN <i>RC-JS</i>		
CHECKED <i>RC</i>		

APPROVED *R. K. K...* DATE 12-13-60

3074-1040-15B 159

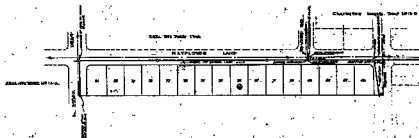

Handwritten notes and markings, including "101A" and "101B", and a small diagram showing a cross-section of the hull.



Collection Name Date Project Name	
Item # Title Author	Item # Title Author