


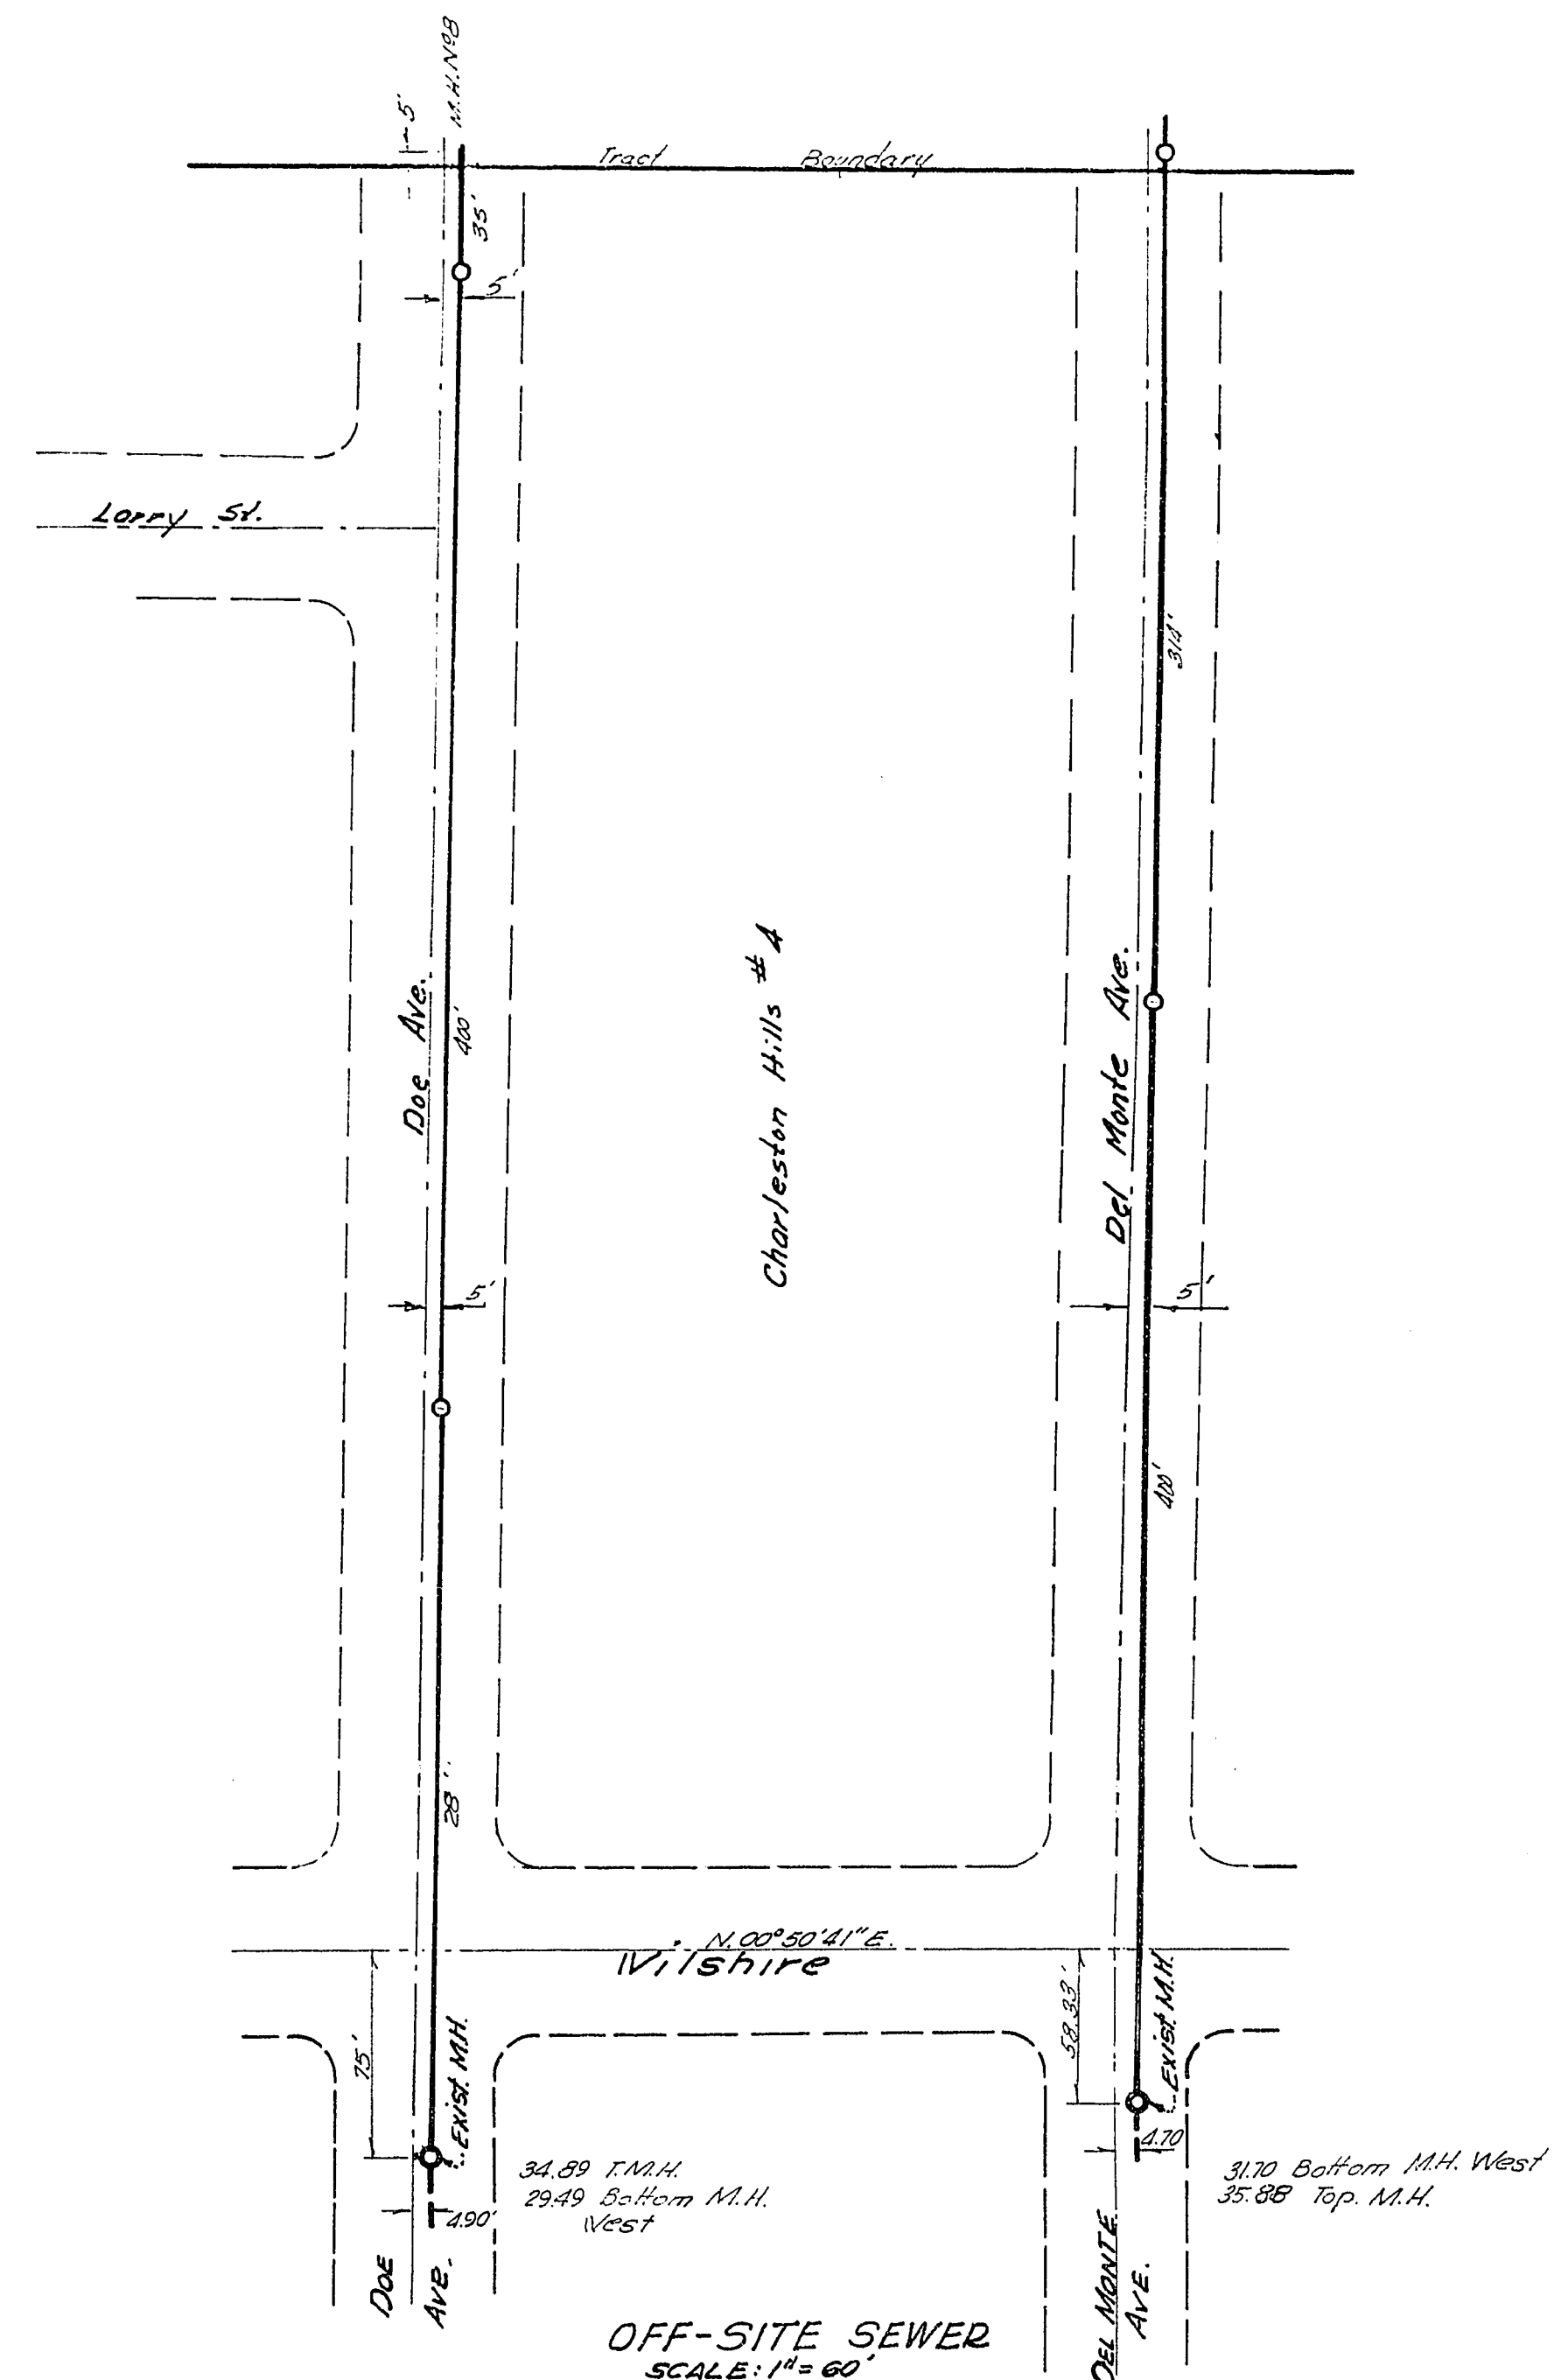

SUBMITTED BY <u>Victor & Erametbauer</u> VICTOR & ERAMETBAUER R.C.E. NO. 1311 APPROVED BY <u>Ed Sawyer 7-15-63</u> CITY ENGINEER R.C.E. 396	CHARLESTON HEIGHTS TRACT N ^o 36 SEWER PLAN	SHEET 10 OF 13
---	--	----------------------