



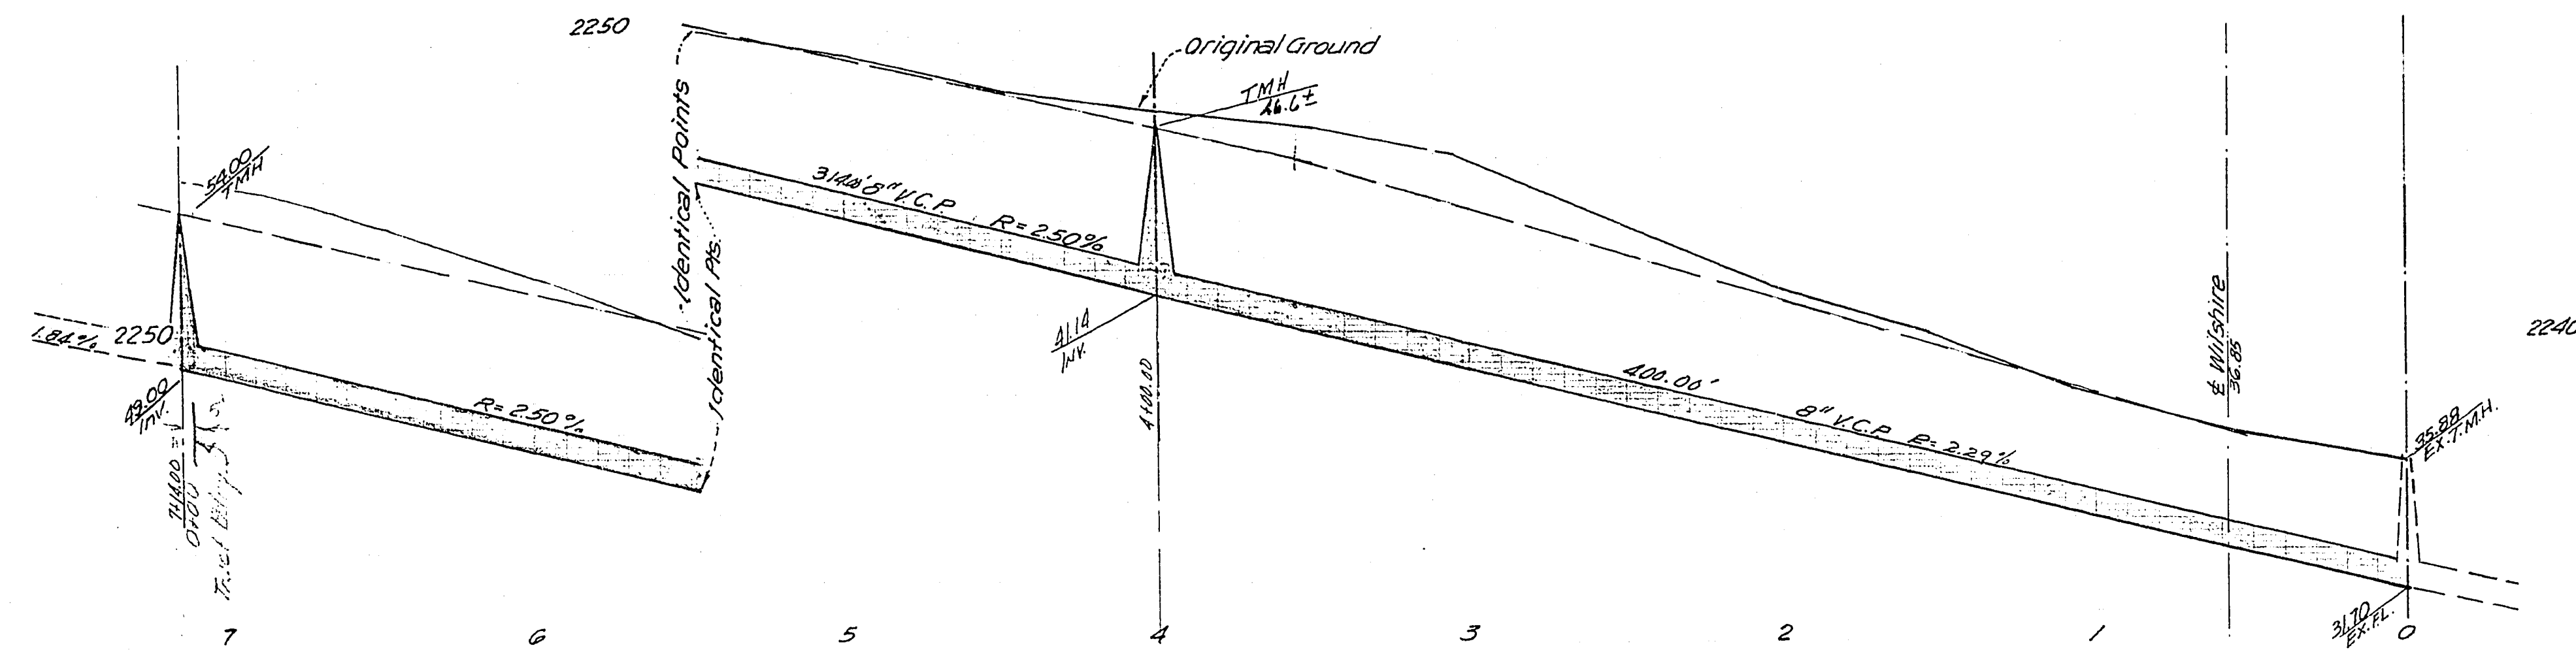

DEL MONTE AVE.

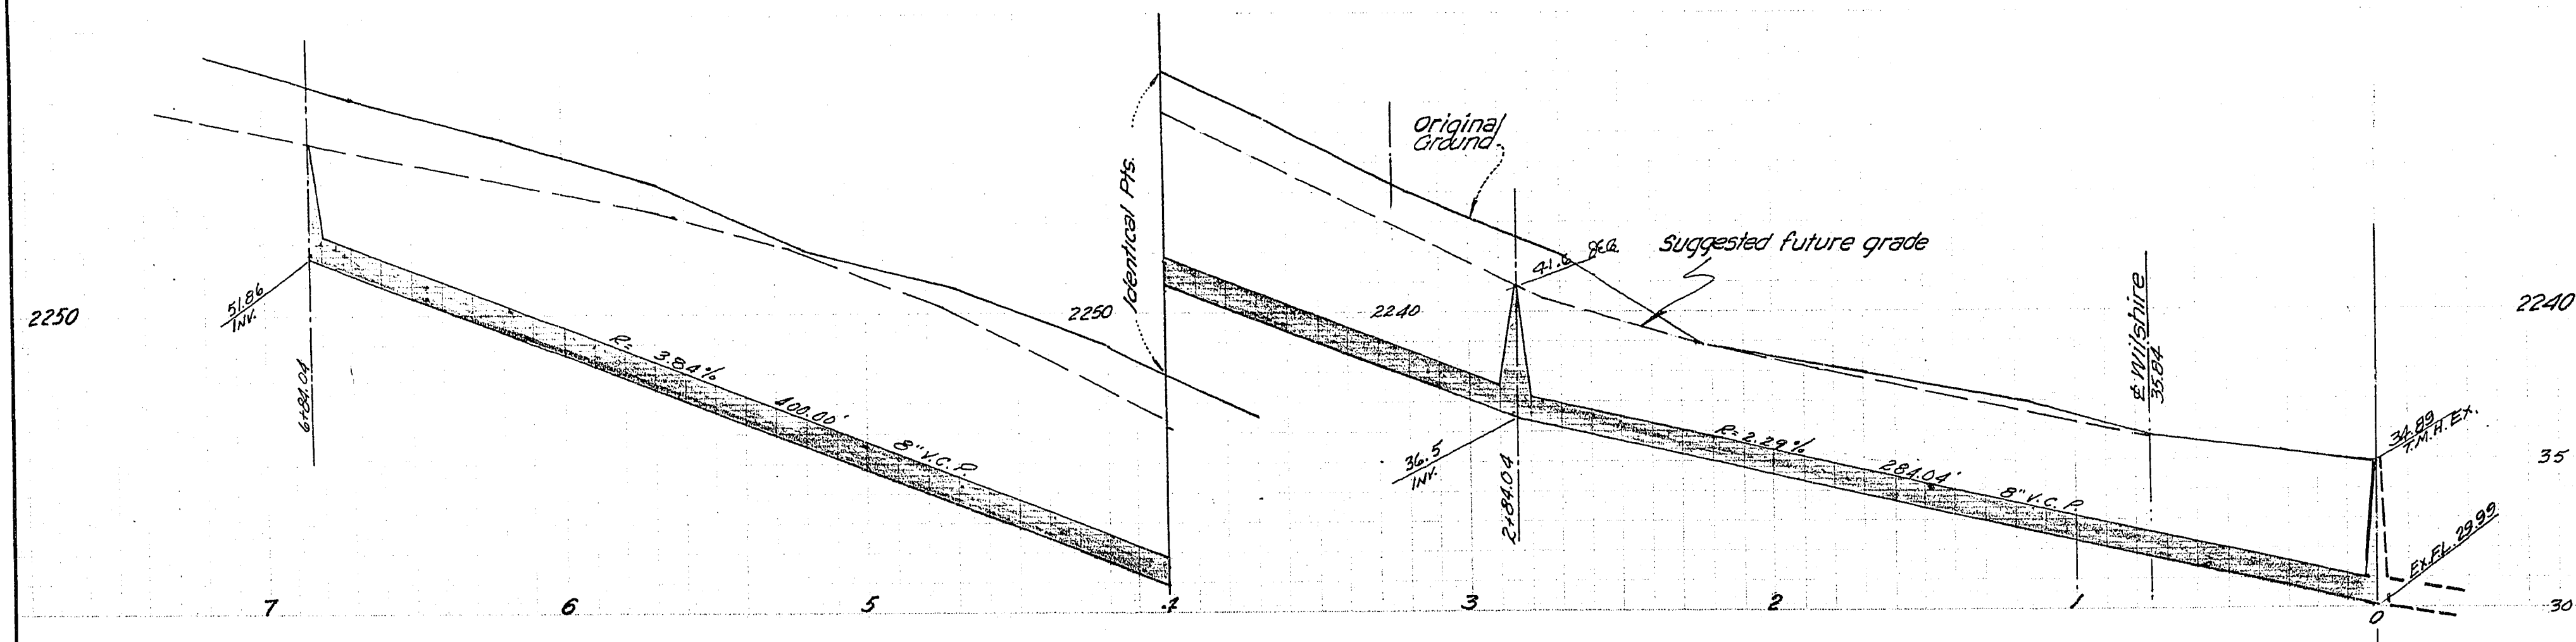

DOE AVENUE

Approved
Supt. of Sanitation

Submitted:
VICTOR G. KRAMETBAUER
RCE. No 1511
Approved:
CITY ENGINEER RCE. 396

CHARLESTON HEIGHTS TRACT No 36
OFF-SITE SEWER
SEWER PLANS

SHEET
13
OF 13

76-6-87

307Y-1040-36