
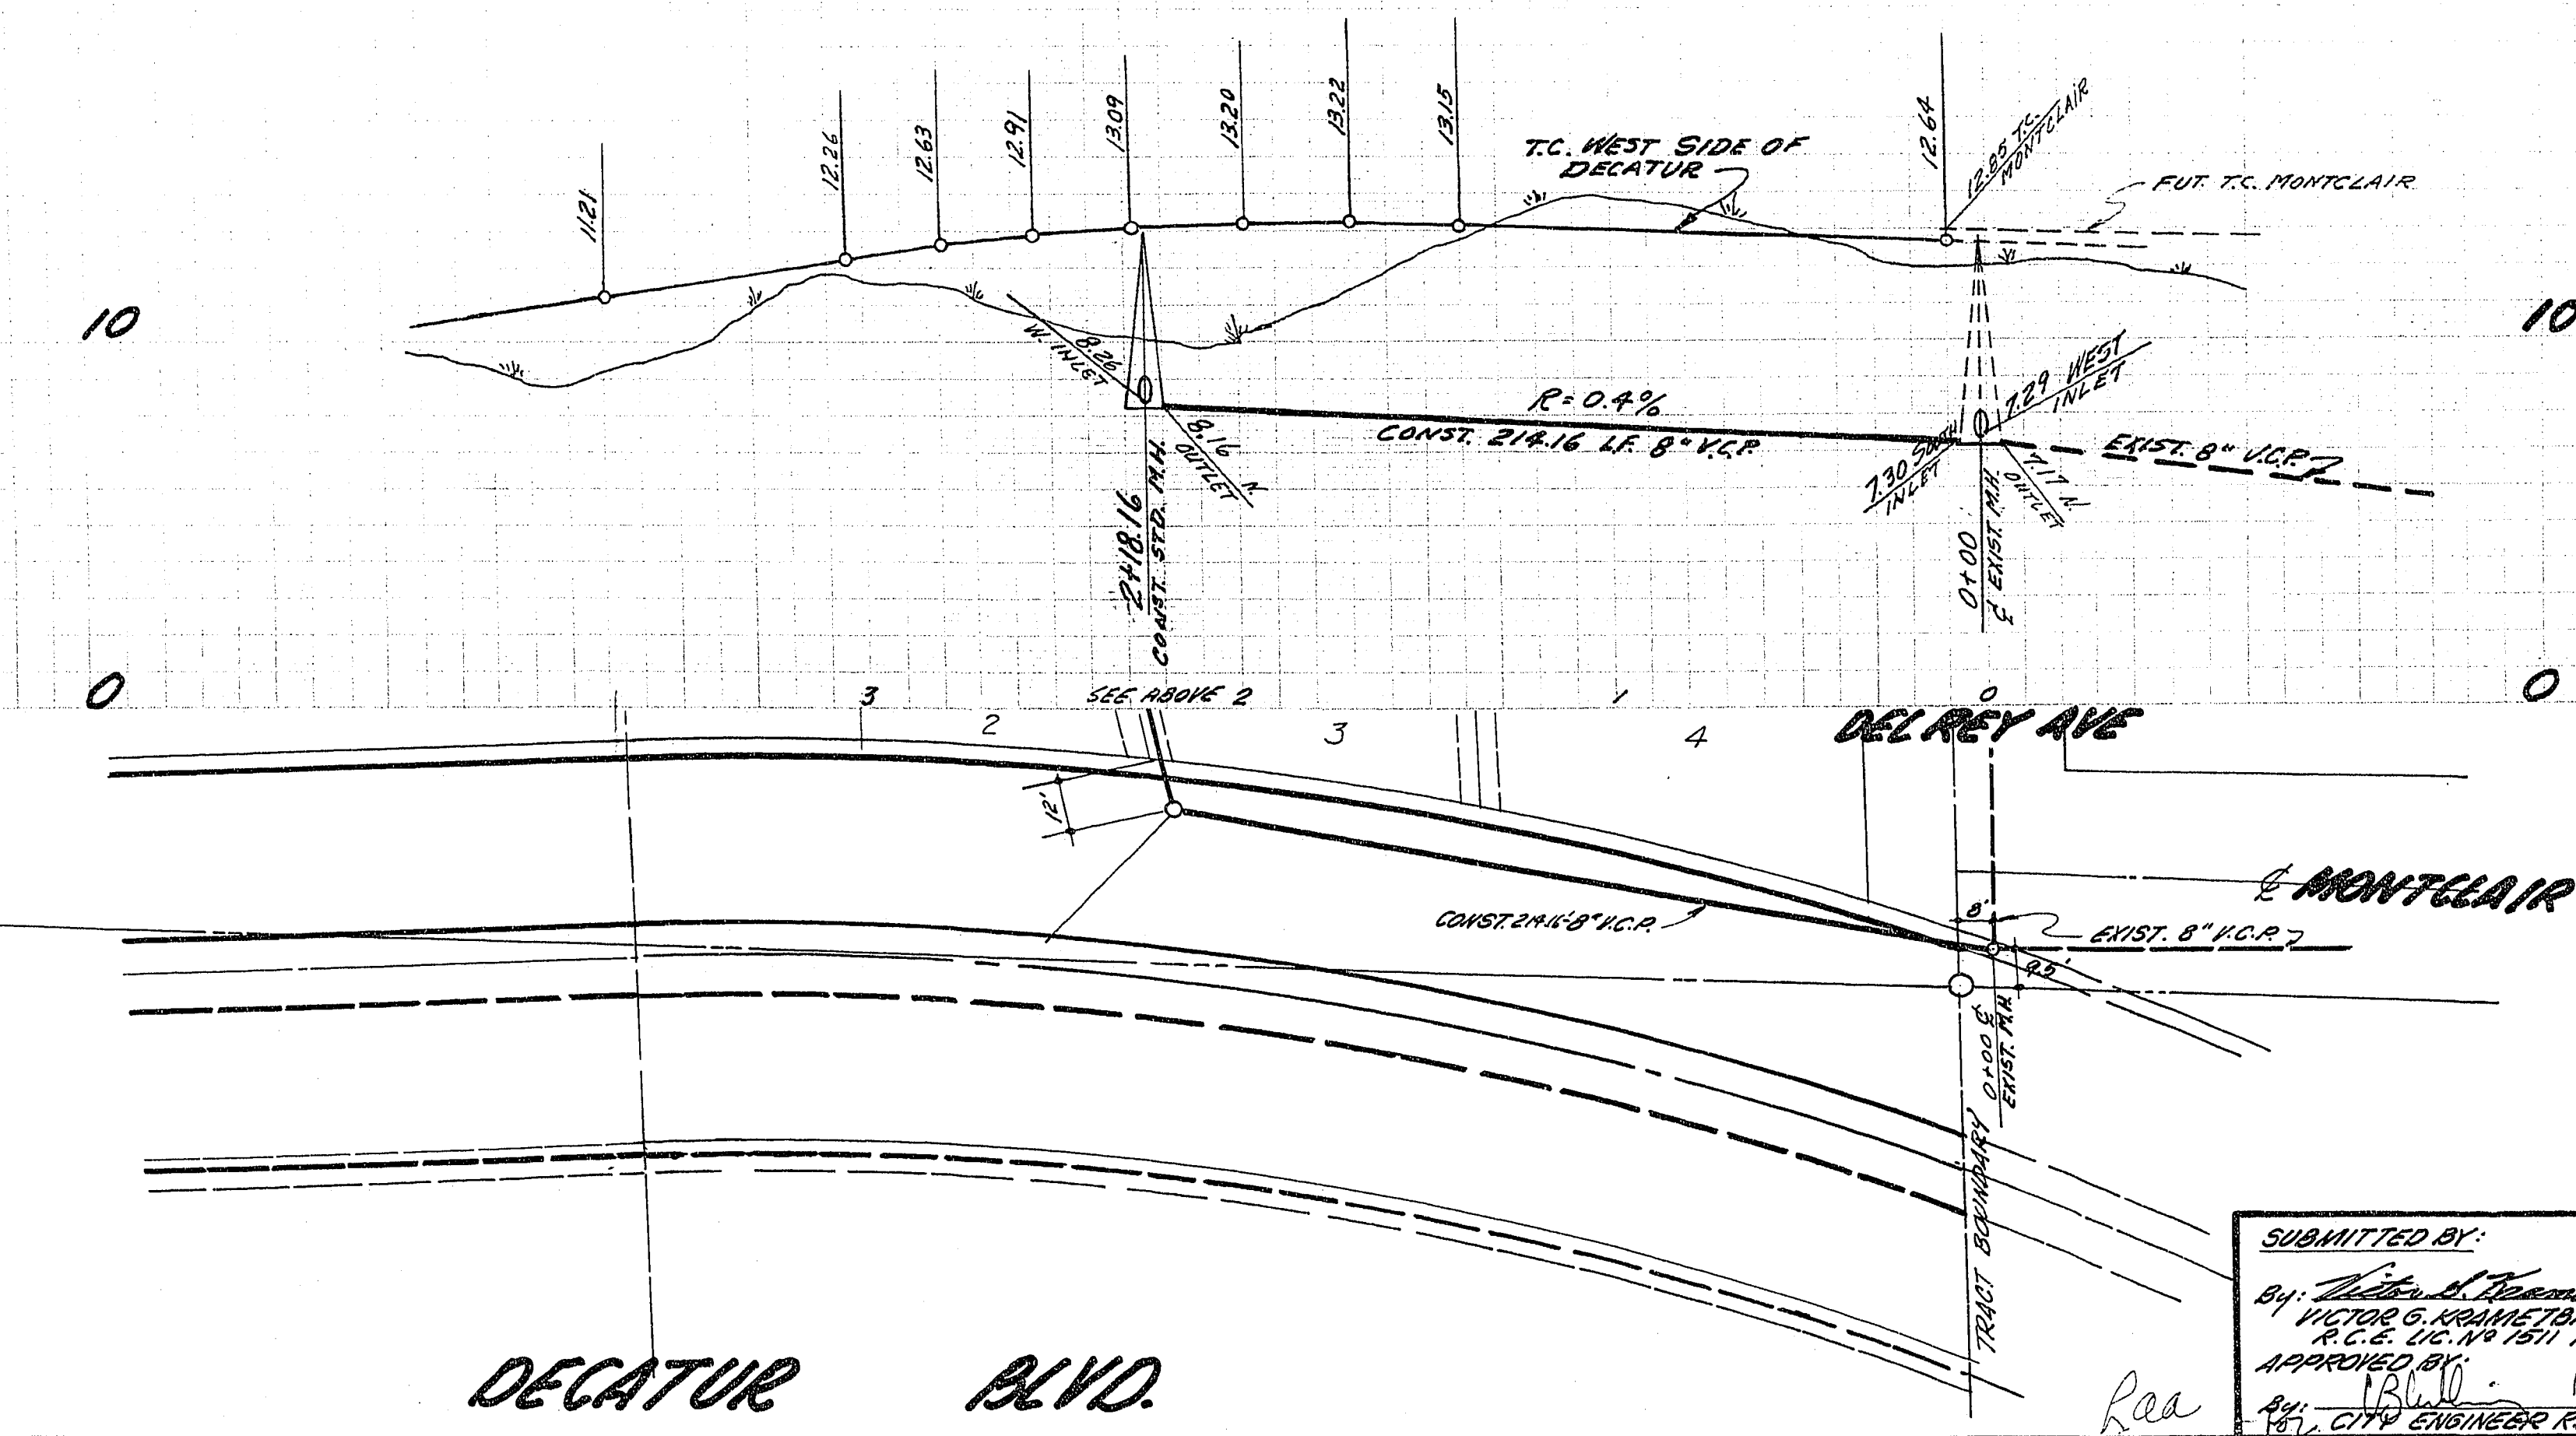


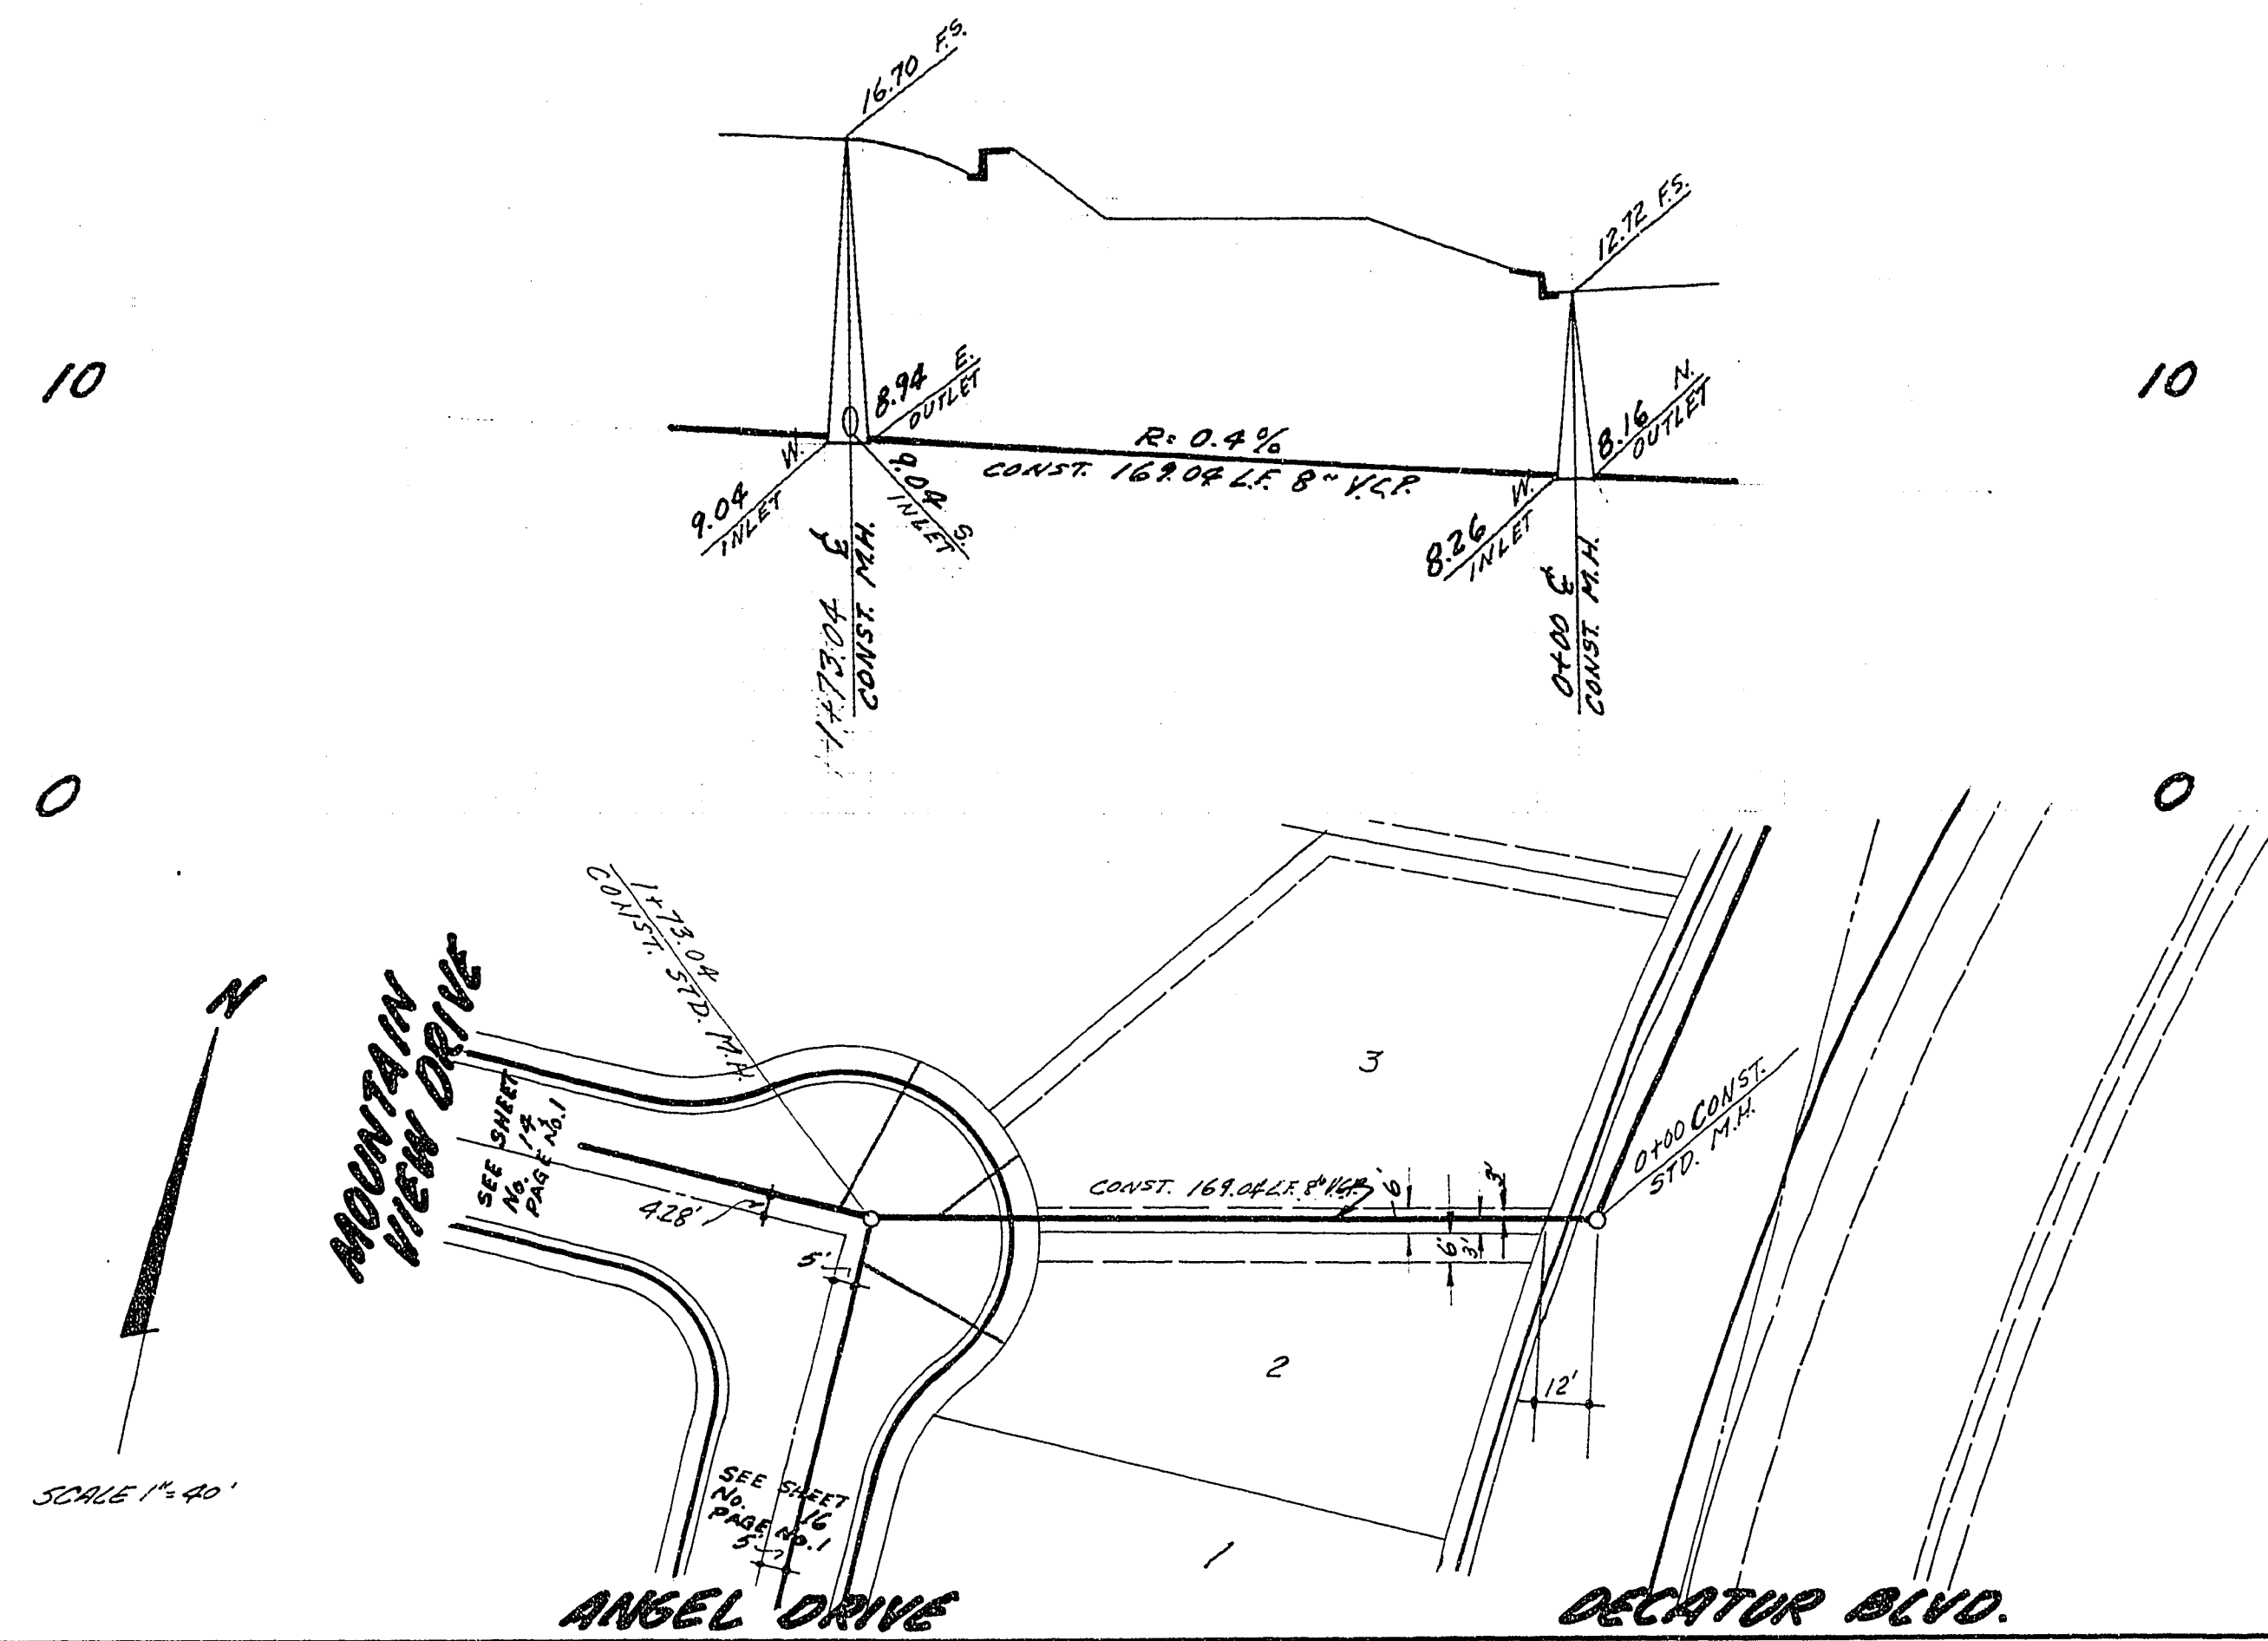

SUBMITTED BY: BY: <i>Victor G. Kohnstamm</i> VICTOR G. KOHNSTAMMER R.C.E. U.C. NO. 1811 NEV. APPROVED BY: <i>10/25</i> 10/25 CITY ENGINEER REF. 169		CHARLESTON HEIGHTS TRACT 32-A-1 SEWER PLAN	SHEET NO. 15 OF 15
--	--	--	---------------------------------

3074-1040-32-A-1
286-146