



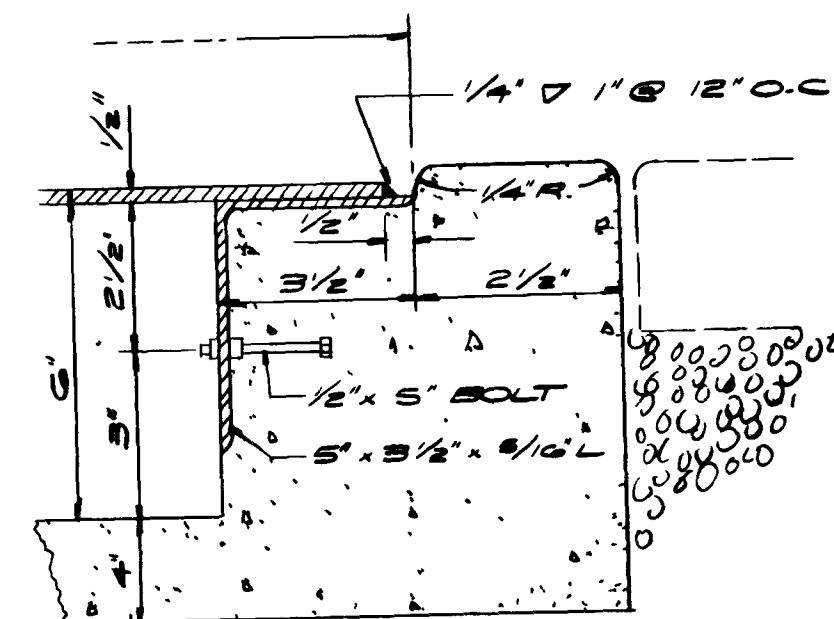


DETAIL
NO SCALE

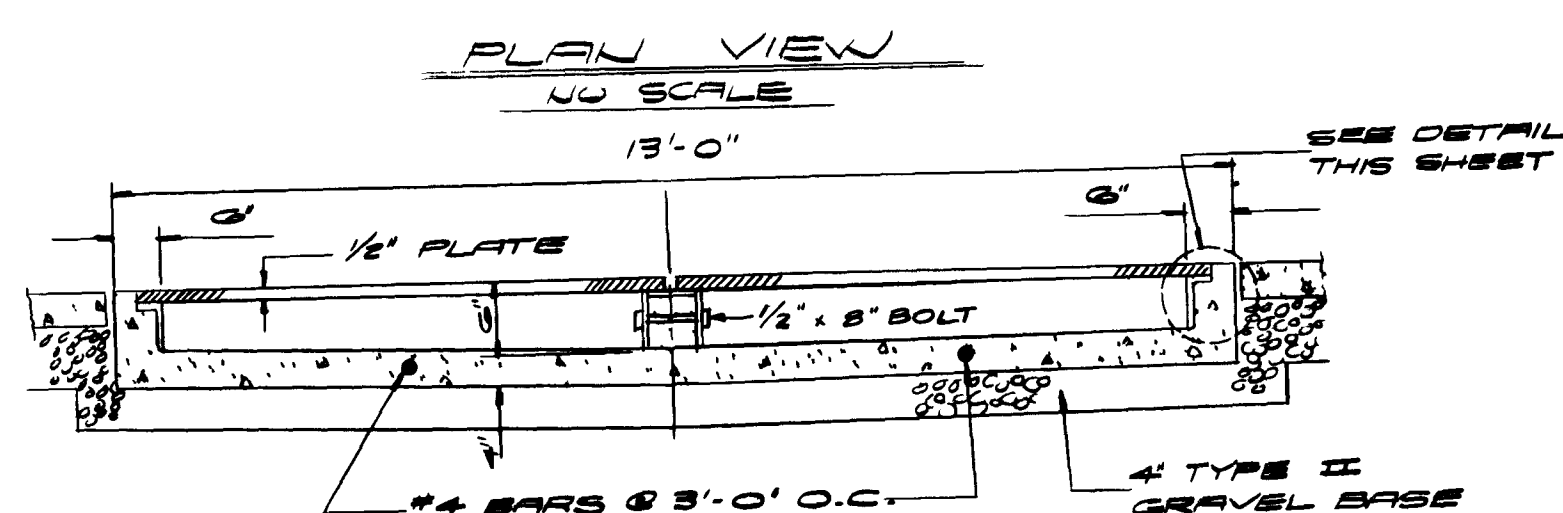


SECTION "B-B"

NO SCALE

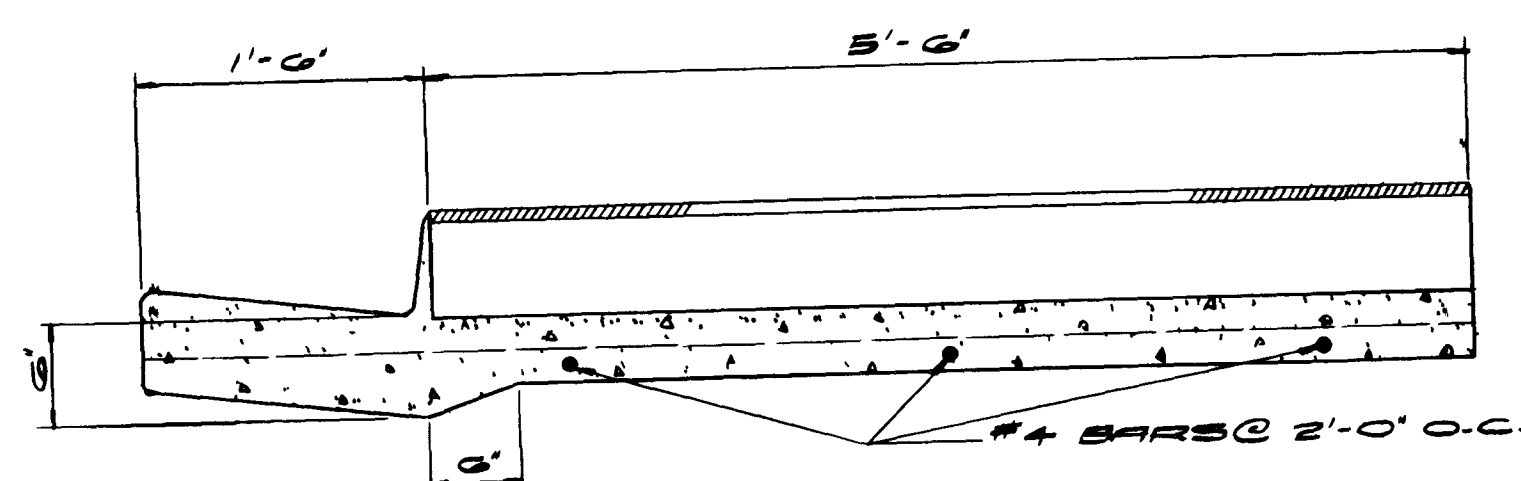


SECTION "C-C"
NO SCALE


NO SCALE

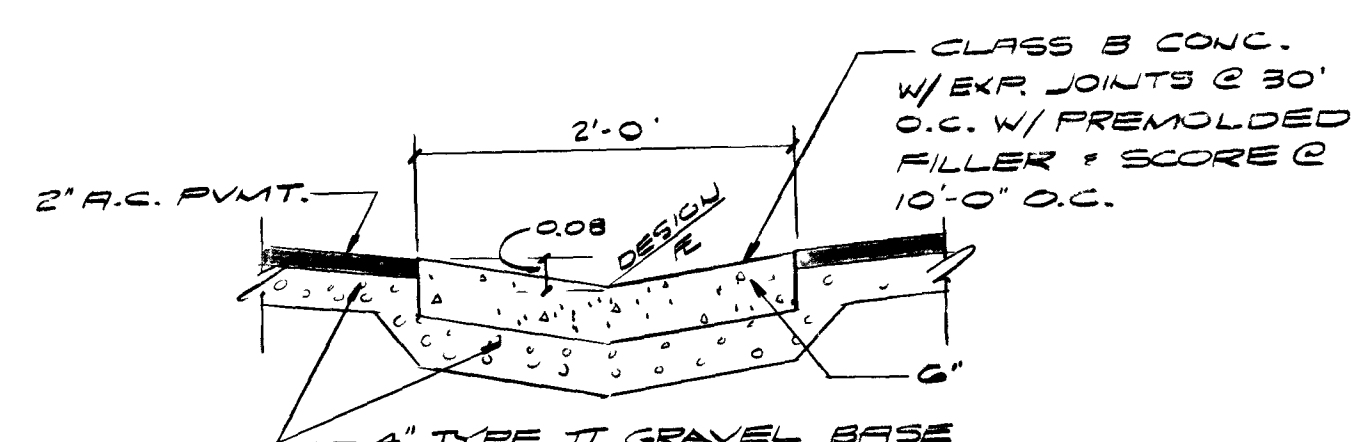


③ 2' CONC. VALLEY
GUTTER
NO SCALE

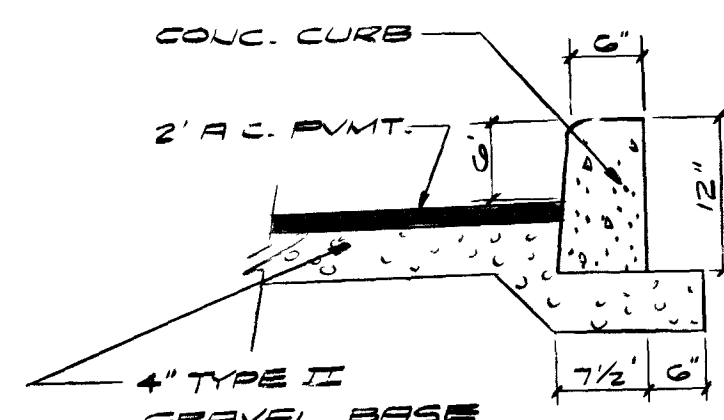


10 TYPE "A"
CONCRETE CURB
NO SCALE

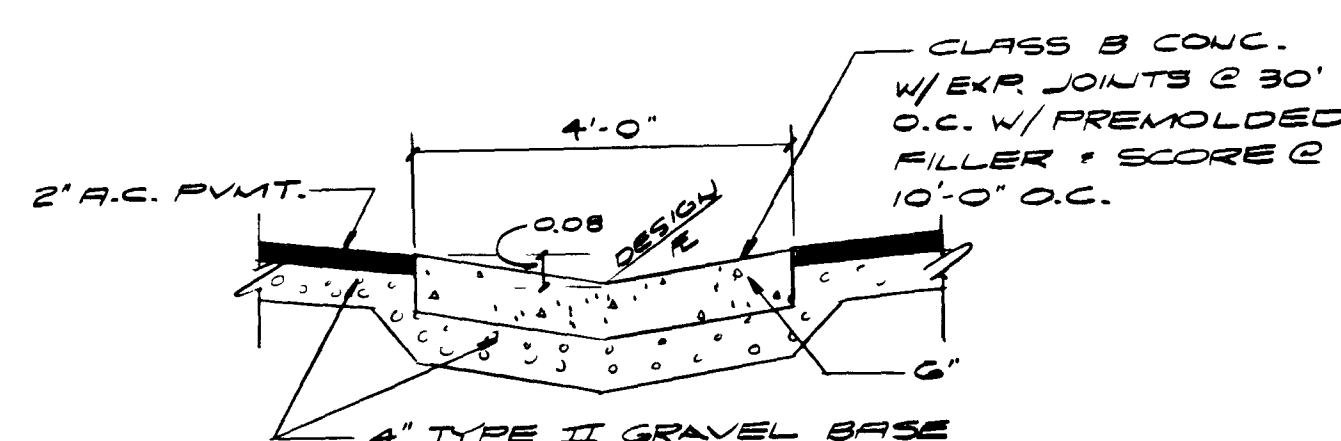


② 4' CONC. VALLEY
GUTTER
NO SCALE

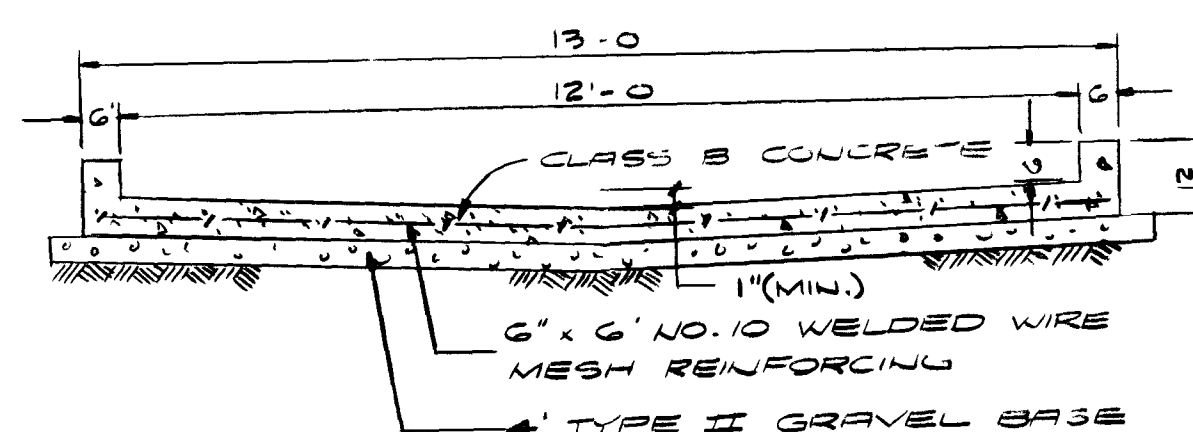


5 CONCRETE FLUME
NO SCALE

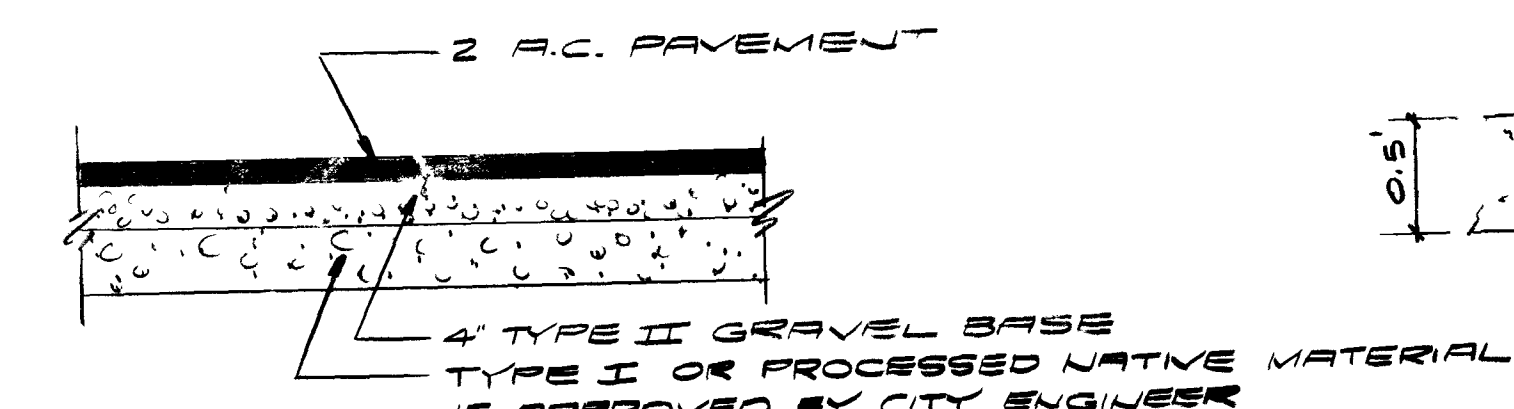


IF APPROVED BY CITY ENG
15 A.C. PAVEMENT SECTION
NO SCALE

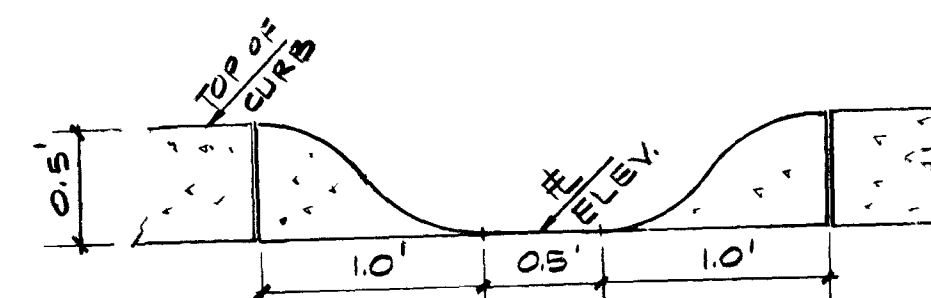

13 CURB OPENING
NO SCALE

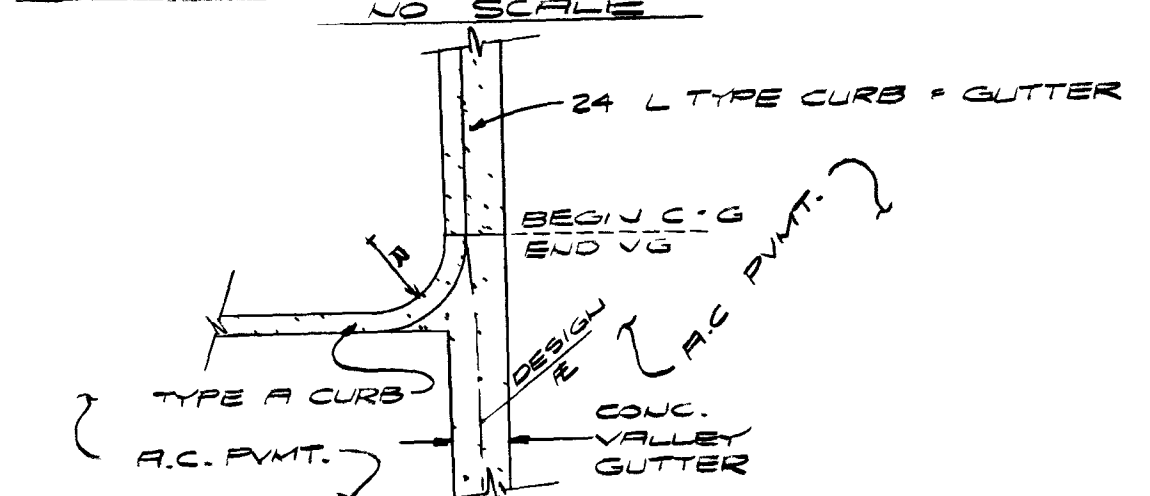

INTERSECTION OF
VALLEY GUTTER : CURB
NO SCALE

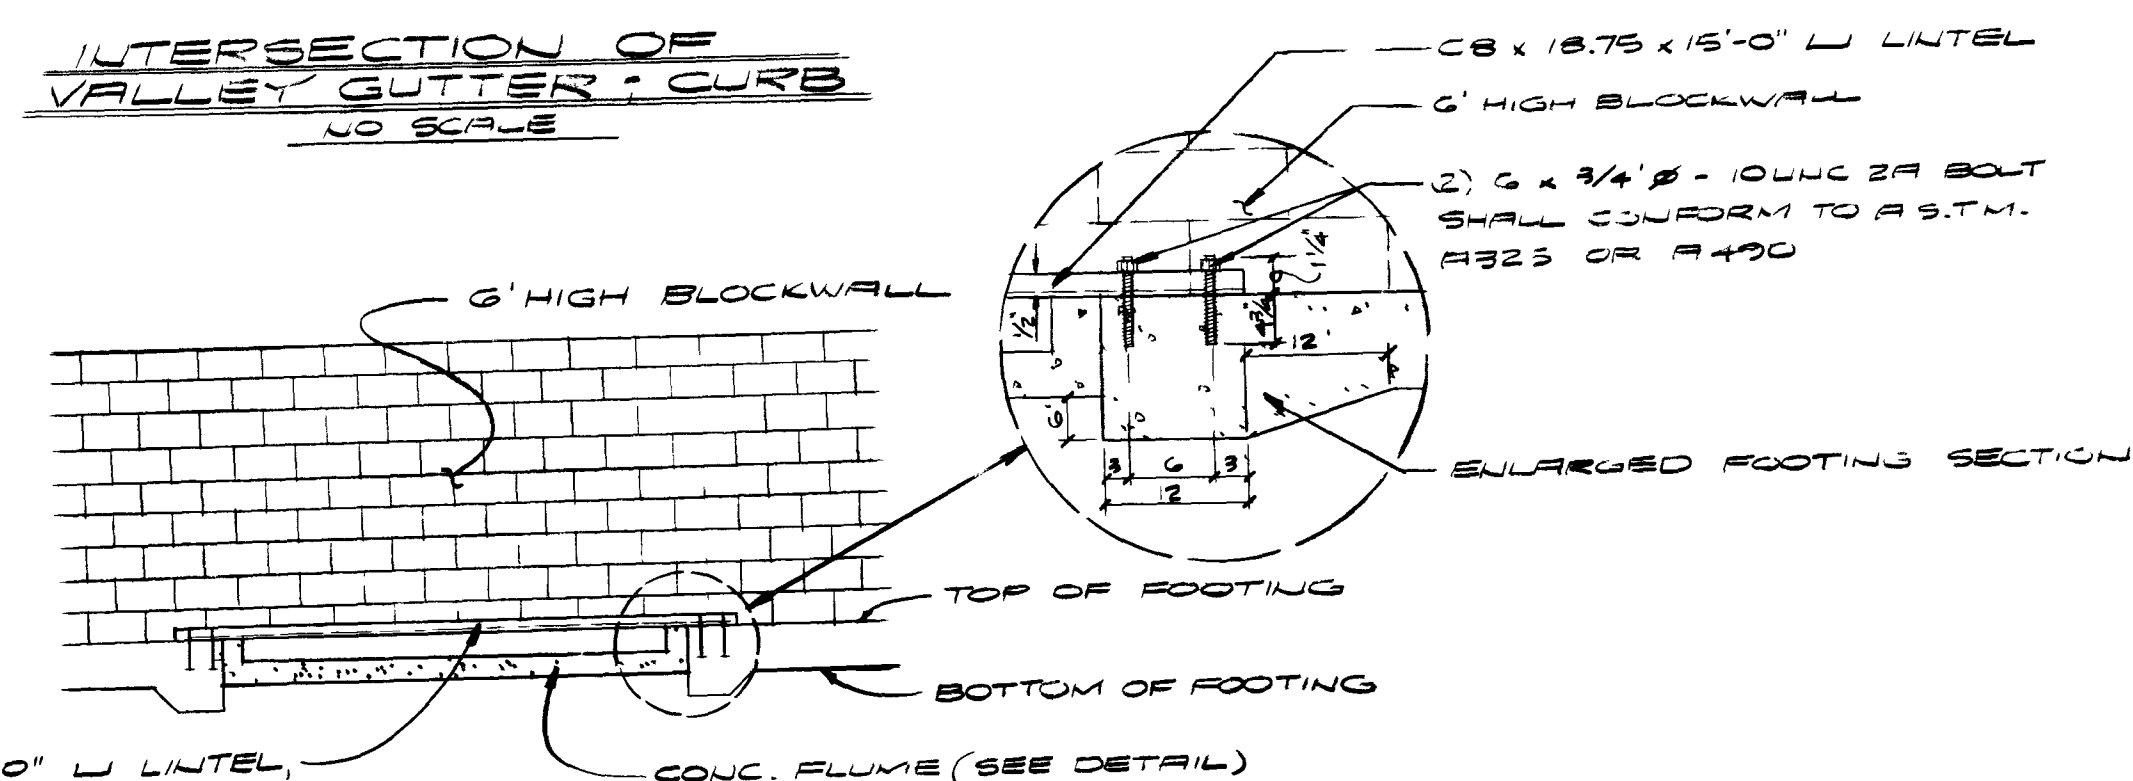

C8 x 18.75 x 15'-0" L LINTEL,
GROUT GAP BETWEEN BLOCK-
WALL & STEEL CHANNEL SECTION

⑦ WALL OPENING @
CONCRETE FLUME
NO SCALE

EXCAVATION EQUALS: 11969 CUBIC YARDS
EMBANKMENT EQUALS: 5875 CUBIC YARDS
SHRINKAGE EQUALS: 15 PERCENT
SUBSIDENCE EQUALS: .10'

NOTE:

1. EXCAVATION & EMBANKMENT ARE COMPUTED FROM CROSS SECTIONS PRIOR TO ANY SHRINKAGE, SUBSIDENCE OR OTHER FACTORS BEING APPLIED.
2. ALL GRADING WORK SHALL BE IN ACCORDANCE WITH SOIL AND FOUNDATION INVESTIGATION PREPARED BY GEOTECHNICAL SERVICES, PROJECT NUMBER E-1003-S, DATED SEPTEMBER 20, 1984.

[illegible]

SCALE (H)	SCALE (V)
AS SHOWN	
DES	
J. PASCOE	
DR	
J. PASCOE	
SECTION	T S R E



JOB TITLE ADMIRALS POINT
LAS VEGAS AMENDED NEVADA
DETAILS - SECTIONS

JOB NO.
8412-1-2

SHEET 68 OF 9

1074-803

3174

14-6-12

