

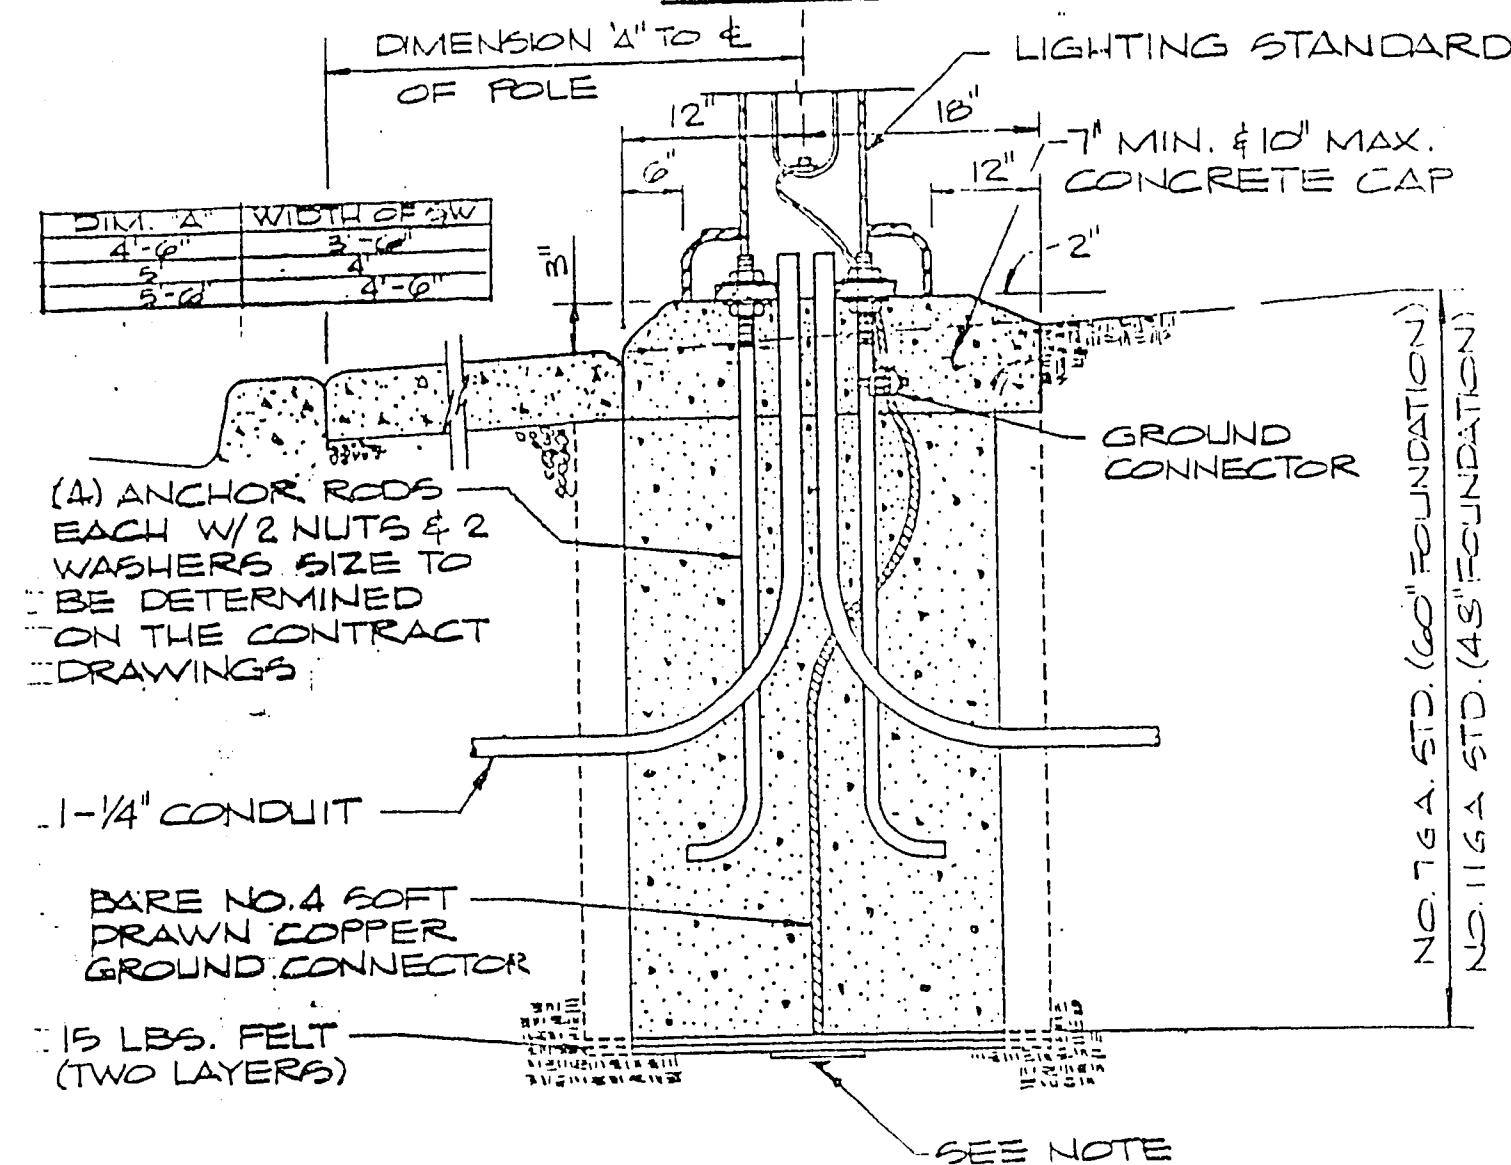


NOTE:

1. MADE ELECTRODE SHALL BE IN ACCORDANCE W/ARTICLE 250-23 OF THE NATIONAL ELECTRICAL CODE
2. TOP OF SLOPE IS DOWN AND AWAY FROM THE STANDARD FOR DRAINAGE

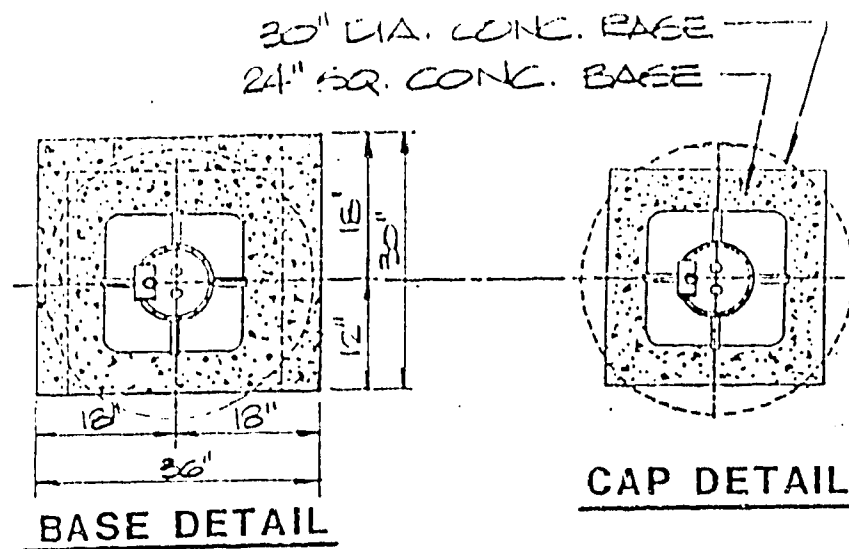


TYPICAL STREET LIGHT DETAIL

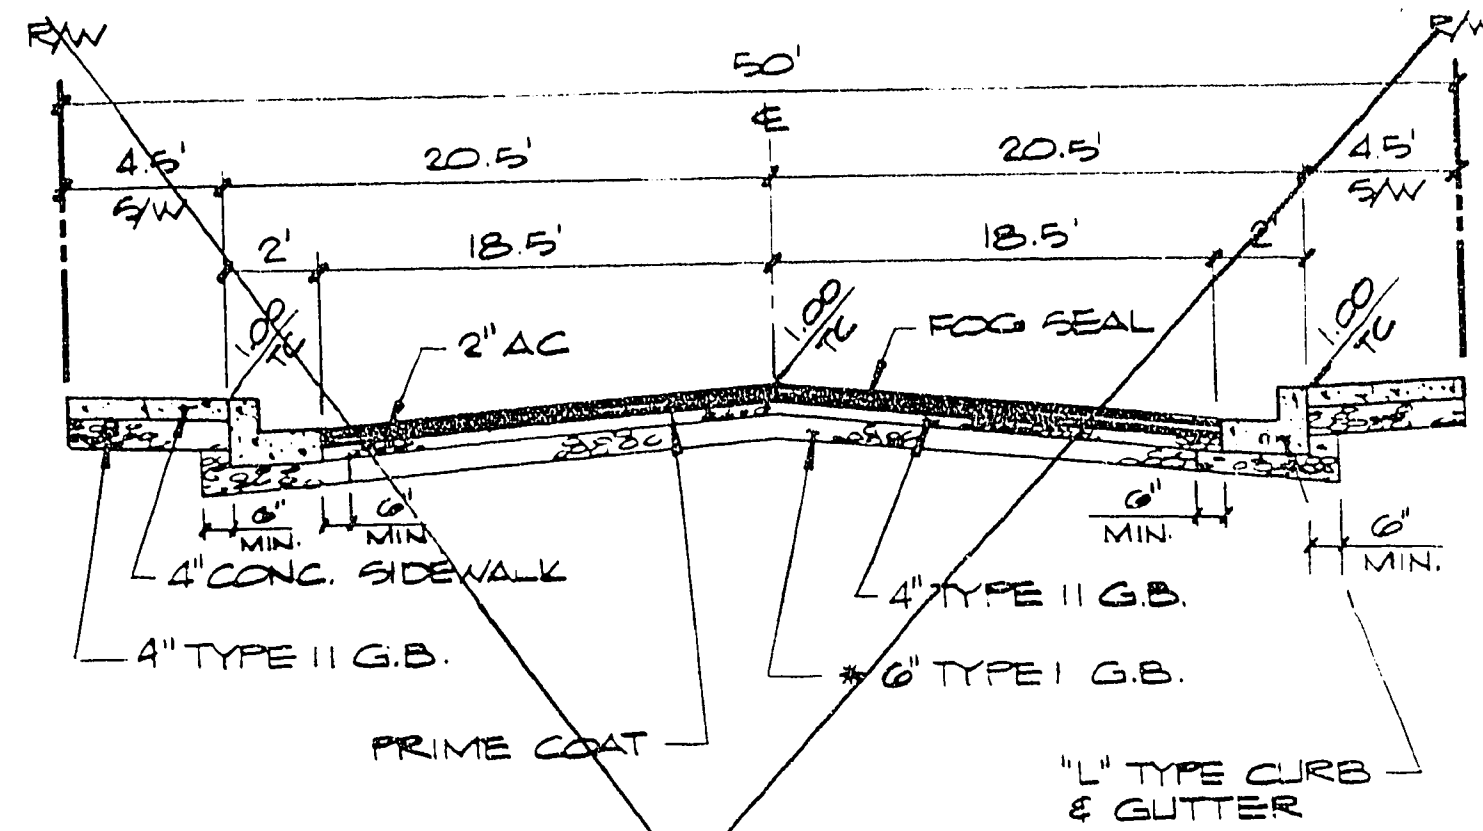


NOTE:

1. APPROVAL FOR USE OF NATIVE MATERIAL TO BE PROCESSED IN ACCORDANCE WITH CLV "STATEMENT OF POLICY FOR USE OF NATIVE MATERIAL IN LIEU OF IMPORTED TYPE I BASE FOR DEDICATED CITY STREETS" DATED JULY 25, 1984
2. 6" MINIMUM TYPE I OR TYPE II GRAVEL BASE UNDER CURB AND GUTTER.


50' TYPICAL STREET SECTION

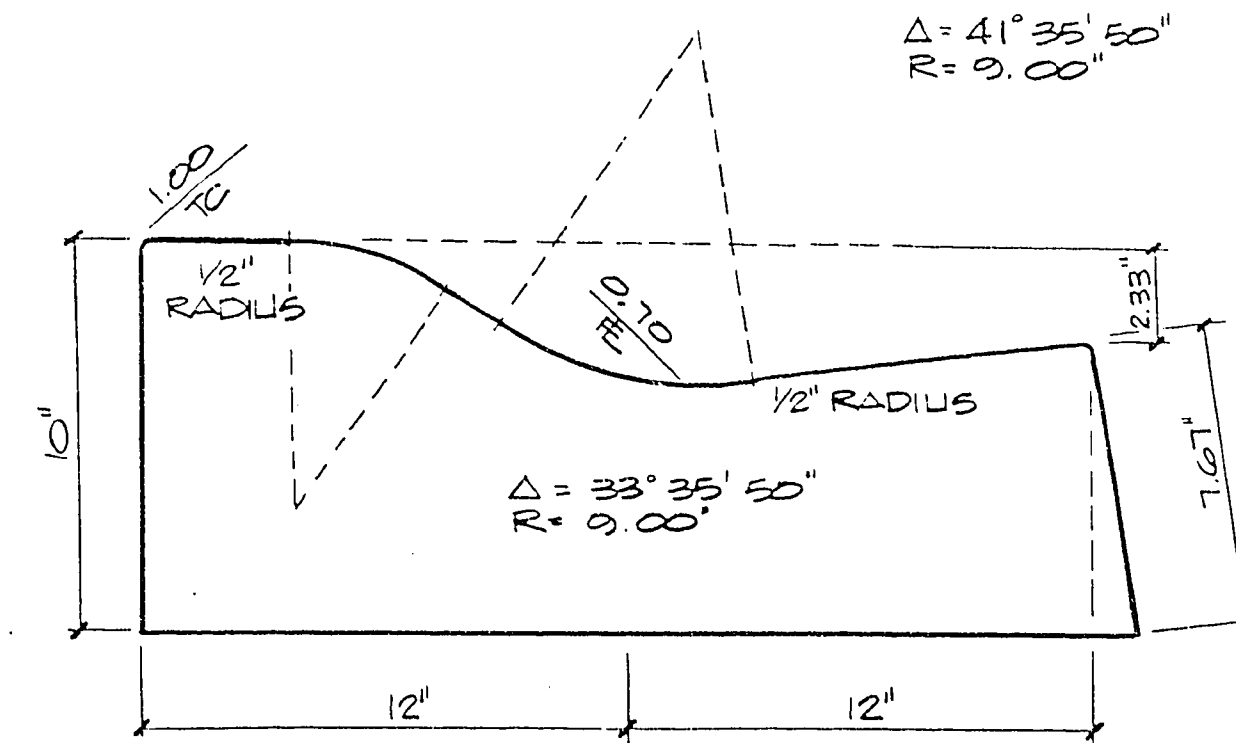

TYPICAL 24" "ROLL" TYPE CURB & GUTTER

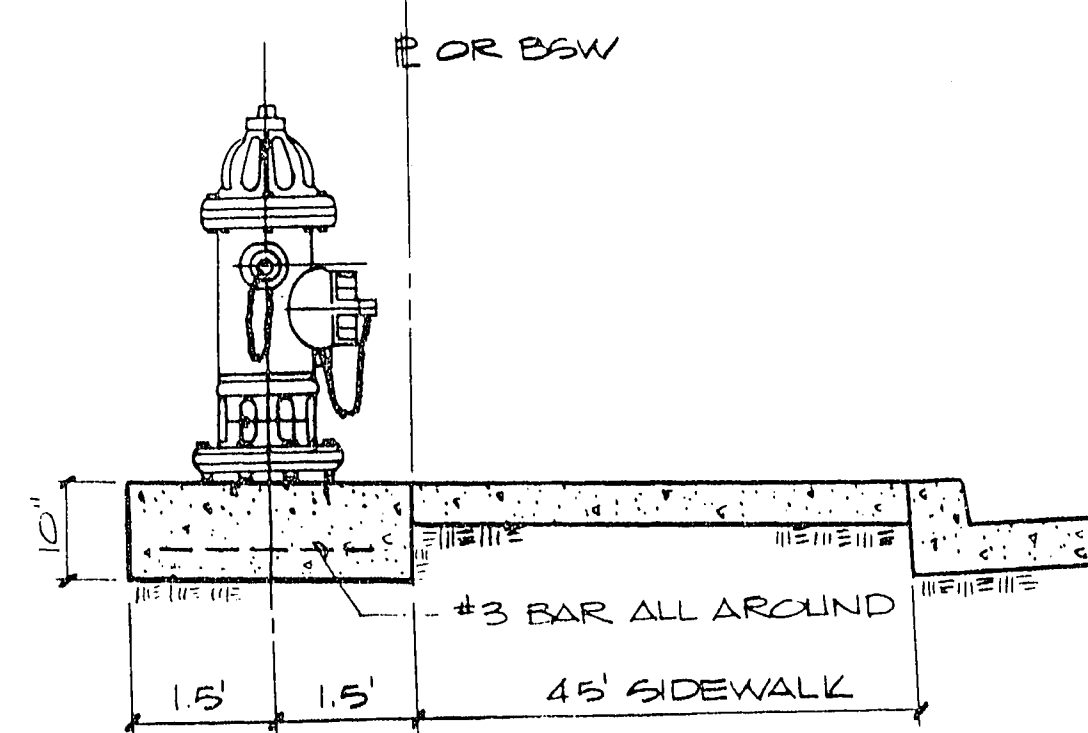


TYPICAL FIRE HYDRANT DETAIL

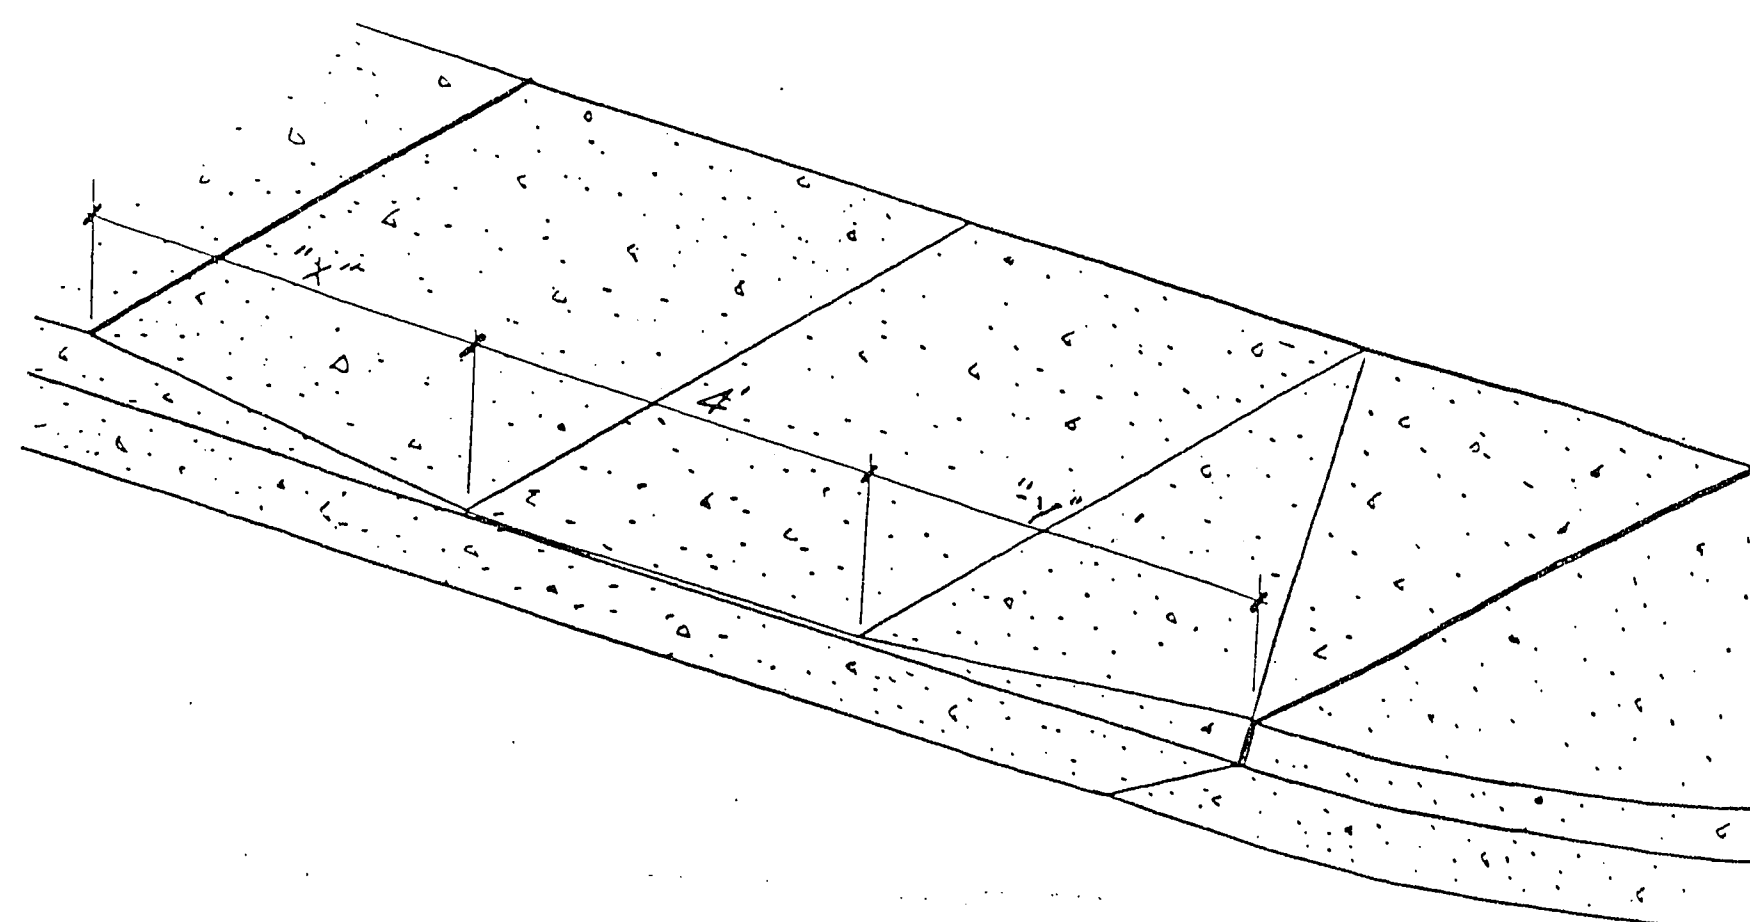

SLOPE	"X"	"Y"
0% TO 1.5%	4.0'	4.0'
1.5% TO 2.5%	4.5'	4.5'
2.5% TO 3.5%	5.0'	5.0'
3.5% TO 4.5%	5.5'	5.5'
4.5% TO 5.5%	6.0'	6.0'

WHEELCHAIR RAMP SLOPE DETAIL

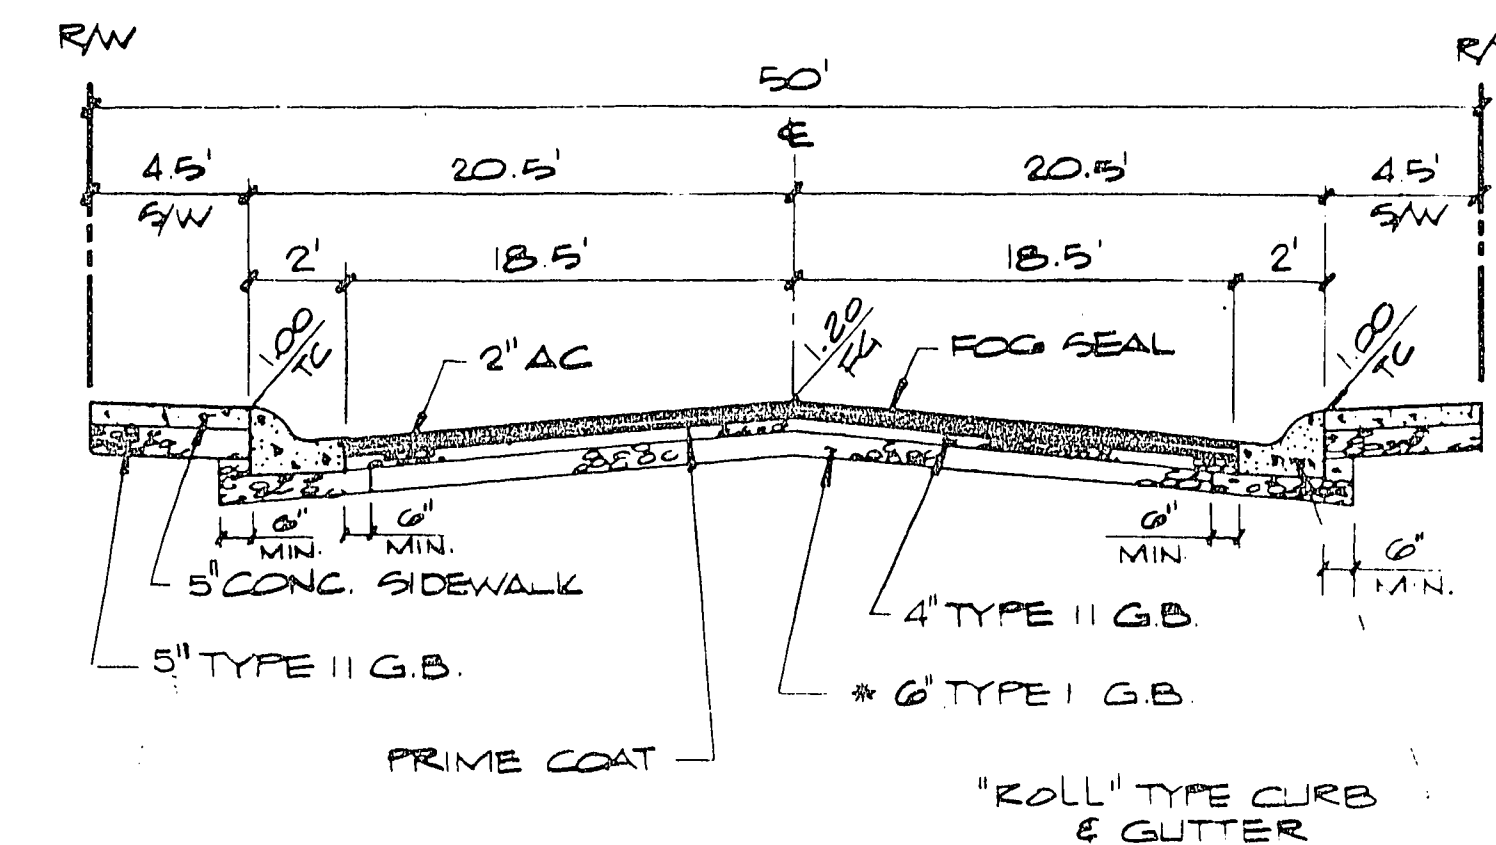

NOTE:

1. APPROVAL FOR USE OF NATIVE MATERIAL TO BE PROCESSED IN ACCORDANCE WITH CLV "STATEMENT OF POLICY FOR USE OF NATIVE MATERIAL IN LIEU OF IMPORTED TYPE I BASE FOR DEDICATED CITY STREETS" DATED JULY 25, 1984
2. 6" MINIMUM TYPE I OR TYPE II GRAVEL BASE UNDER CURB AND GUTTER.

50' TYPICAL STREET SECTION

ENGINEERS & SURVEYORS	7022 W. CHARLESTON BLVD. LAS VEGAS, NEVADA 89117 PHONE: 702 / 363-6415	INCORPORATED
SUBMITTED BY: <i>Tom C. Valenzuela</i>		
REVISION	DATE	BY
1	12/19/86	DA
DELETE 2" TYPE CURB DETAIL & ADD ROLL TYPE CURB DETAIL		

TITLE	DETAIL SHEET
PROJECT	BAYSIDE UNIT NO. 4

WO NO.	3004
BY	F.K.
DATE	4/86
SCALE	None

SHEET	2
OF 2 SHEETS	