


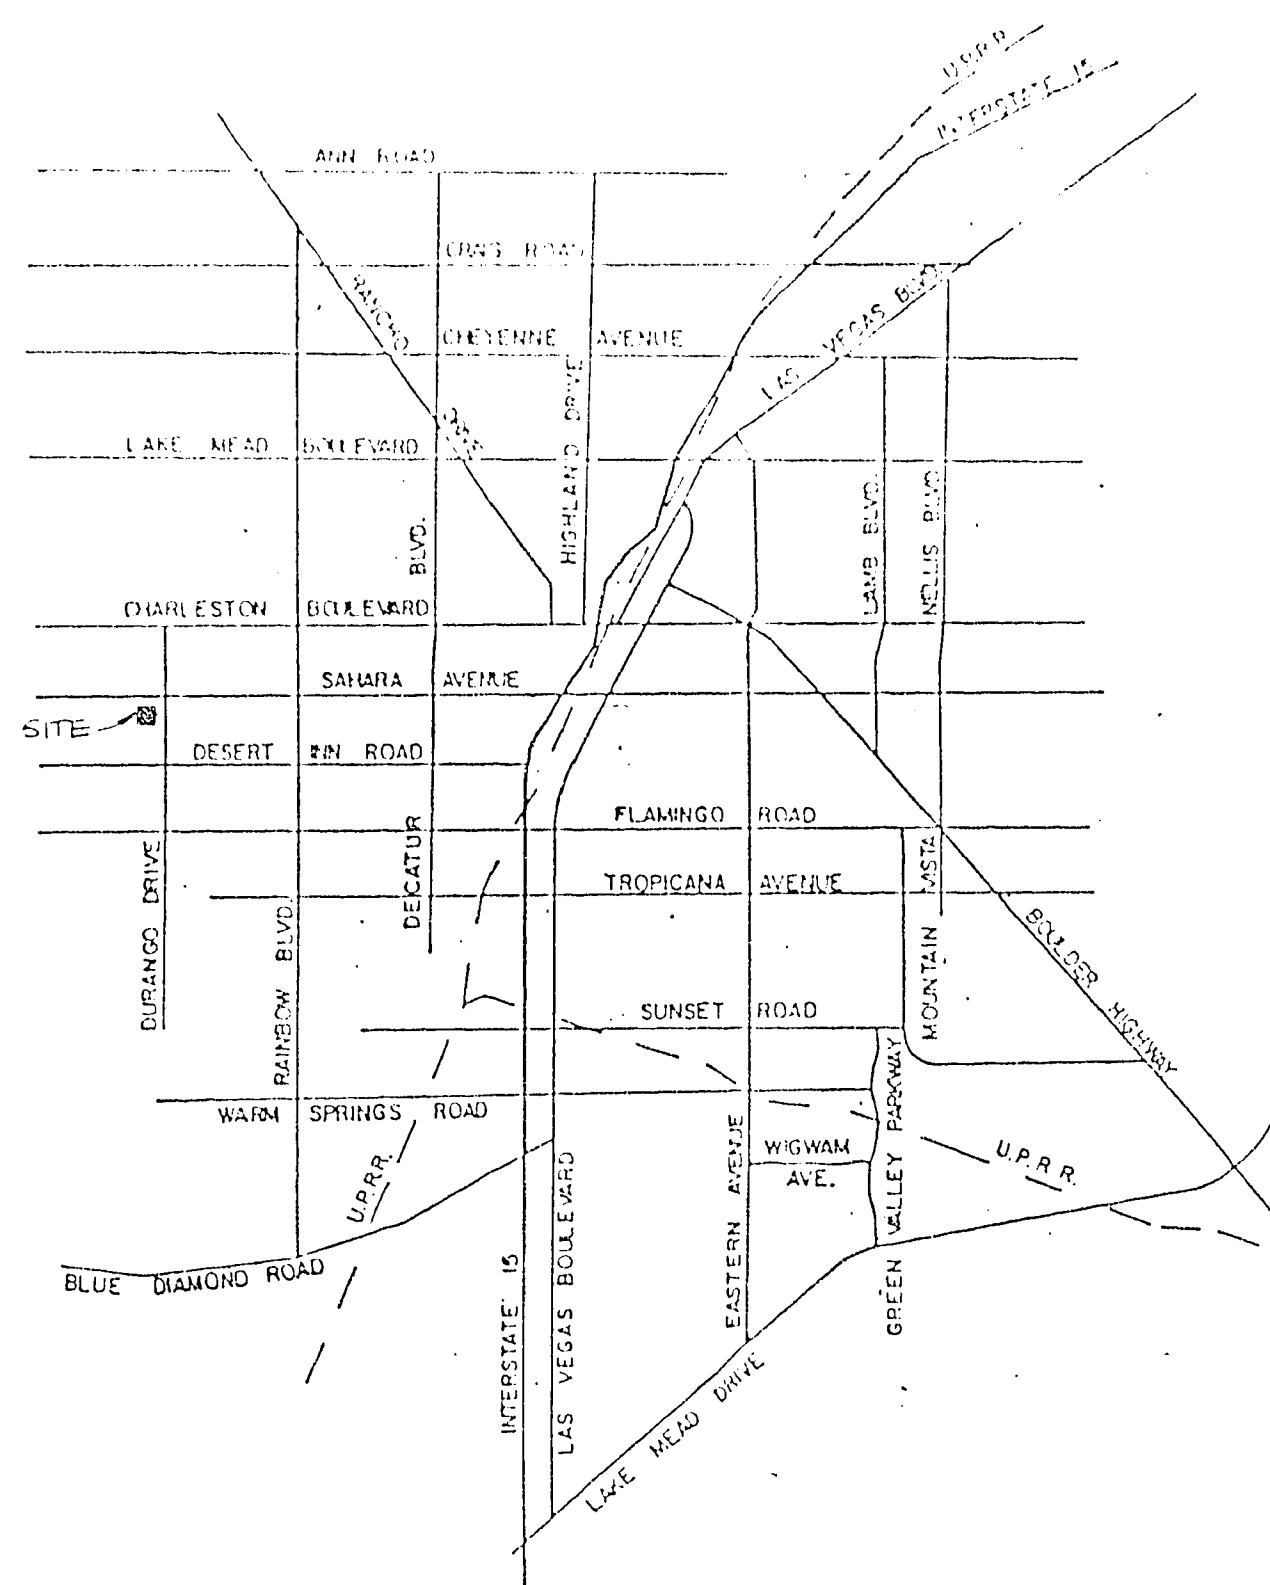

VICINITY MAP

CITY OF LAS VEGAS STREET LIGHT NOTE

ALL STREET LIGHTING INSTALLATIONS SHALL CONFORM TO THE LATEST ISSUE OF THE STANDARD DETAILS AND SPECIFICATIONS OF THE CITY OF LAS VEGAS, AND SHALL ALSO CONFORM TO THE UNIFORM STANDARD SPECIFICATIONS FOR PUBLIC WORKS CONSTRUCTION OF OFF-SITE IMPROVEMENTS, CLARK COUNTY AREA, 1978, UNLESS OTHERWISE NOTED.

QUANTITY ESTIMATE

- CONCRETE ST. LIGHT POLE 7 EA.
- 100 V. H.F.S. LUMINAIRES 7 EA.
- ± 3 1/2" FULL BOX 2 EA.
- 1 1/4" P.V.C. CONDUIT 1,140 L.F.
- └ STREET NAME SIGN 3 EA.
- ⊗ R.C.C. 1 EA.
- EX. ST. LIGHT & POLE

[Signature] 6/2/86
NEVADA POWER COMPANY DATE

George A. Lewis 6-30-86
C.L.V. ELECTRICAL SUPERVISOR DATE

[Signature] 6/27/86
C.L.V. ELECTRICAL COORDINATOR DATE

John R. But 7/1/86
C.L.V. TRAFFIC ENGINEER DATE

ENGINEERS & SURVEYORS
7023 W. CHARLESTON BLVD
LAS VEGAS, NEVADA 89117
PHONE 702-363-6415

INCORPORATED
SUBMITTED BY
Paul C. Williams 6/4/86

MASTER STREET LIGHT PLAN

BAYSIDE UNIT NO. 4

TITLE PROJECT

WO NO 2004

BY B.L.G.

DATE 4/80

SCALE 1" = 40'

SHEET

8

OF 8 SHEETS

16-616-2071-844-4