



NOTE:

1. MADE ELECTRODE SHALL BE IN ACCORDANCE WITH ARTICLE 250-83 OF THE NATIONAL ELECTRICAL CODE
2. TOP OF SLOPE IS DOWN AND AWAY FROM THE STANDARD FOR DRAINAGE

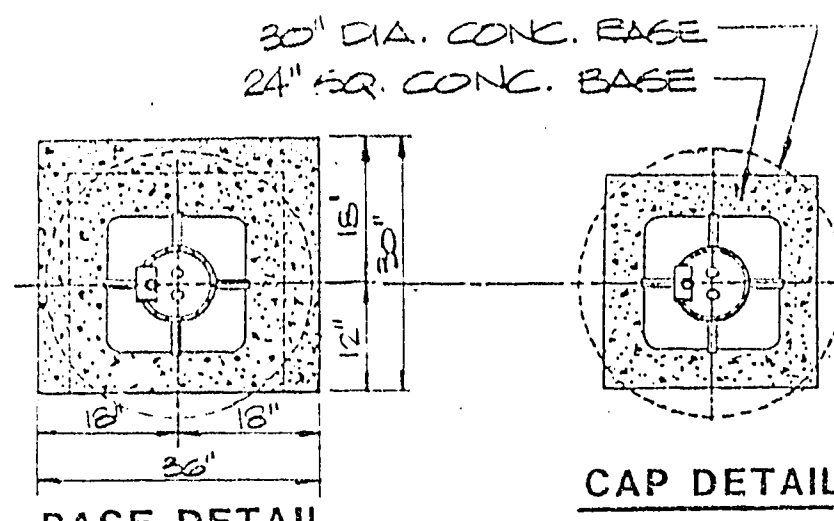


BASE DETAIL

CAP DETAIL

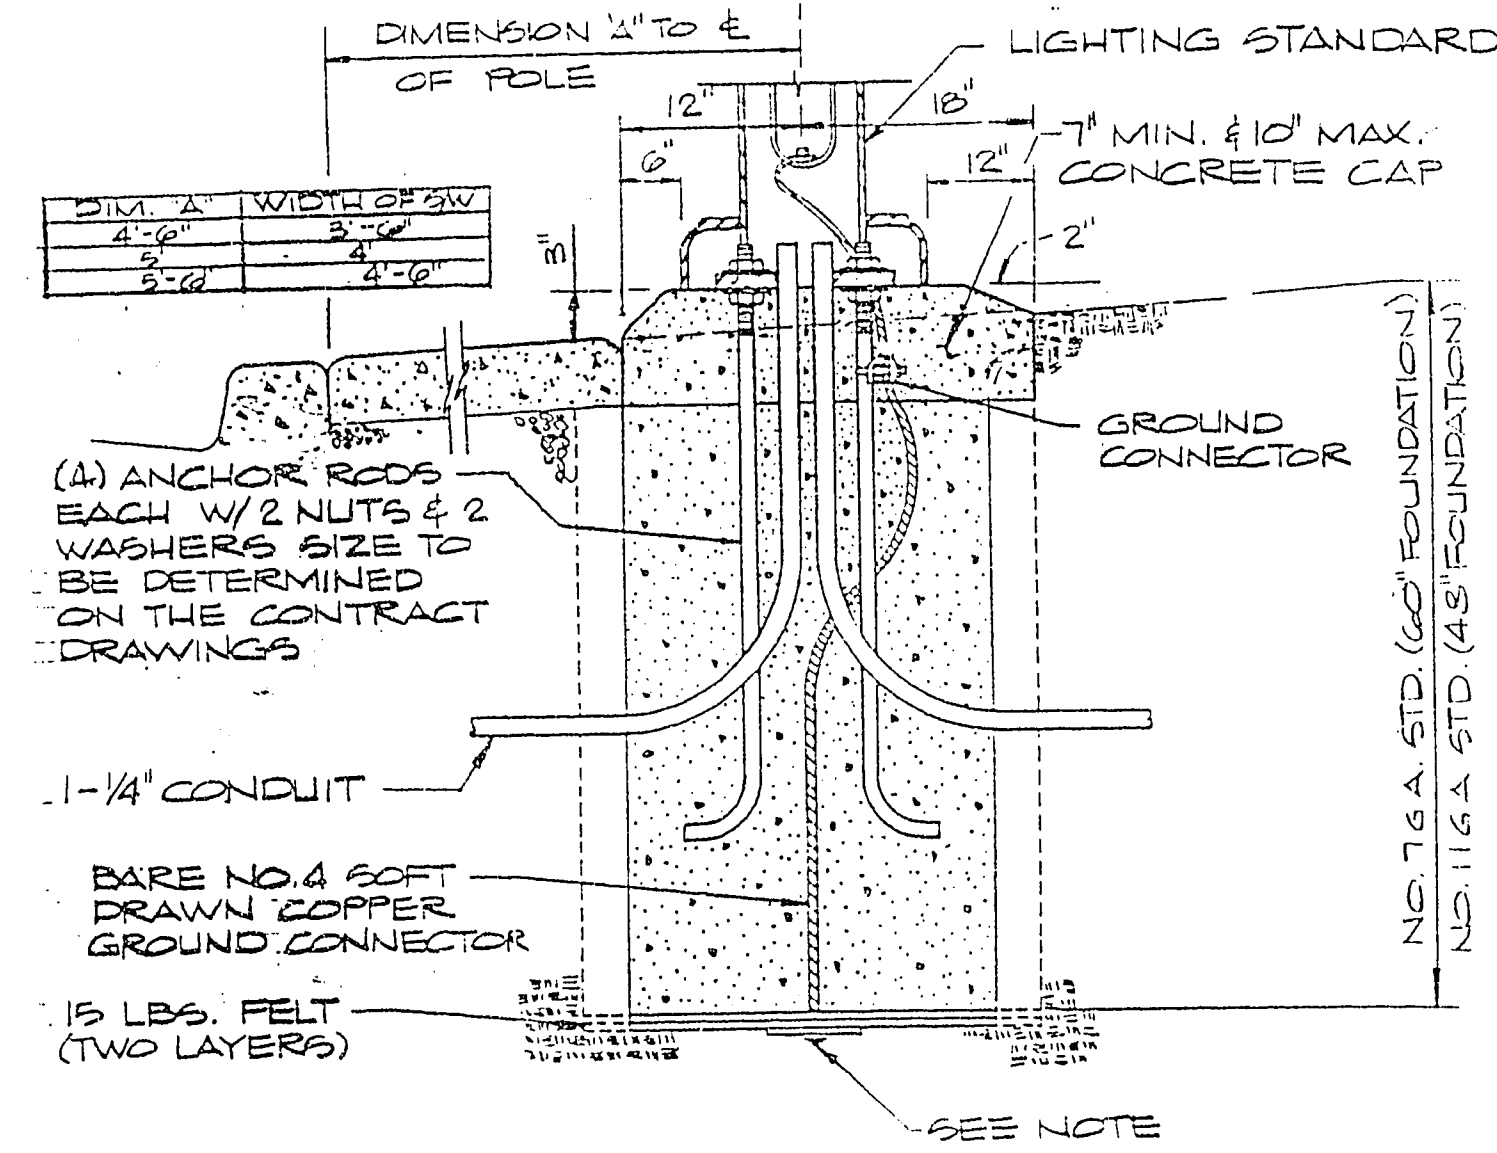


TYPICAL STREET LIGHT DETAIL

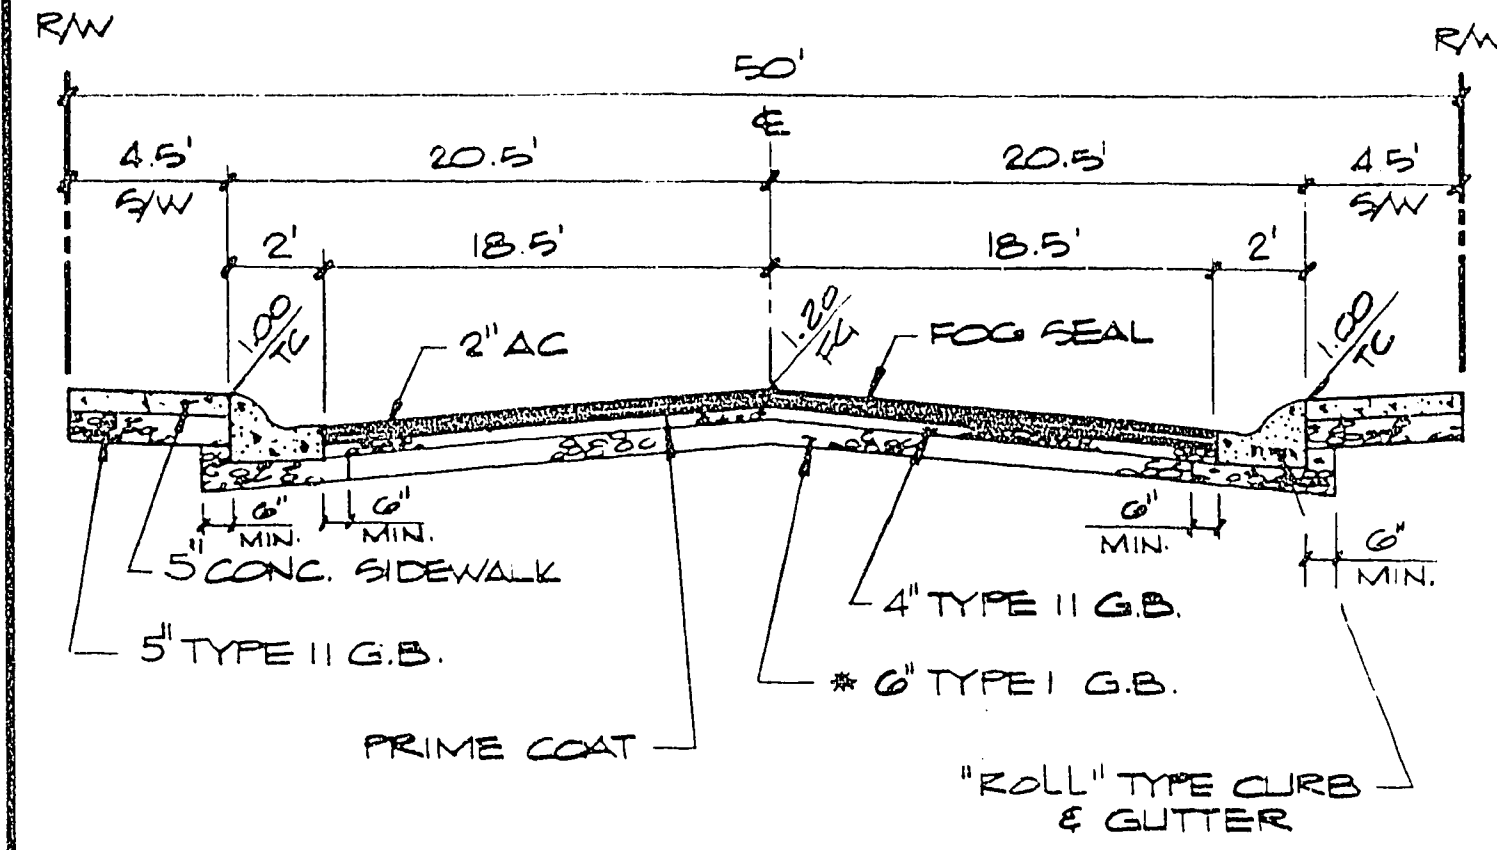


NOTE:

1. APPROVAL FOR USE OF NATIVE MATERIAL TO BE PROCESSED IN ACCORDANCE WITH CLV "STATEMENT OF POLICY FOR USE OF NATIVE MATERIAL IN LIEU OF IMPORTED TYPE I BASE FOR DEDICATED CITY STREETS" DATED JULY 25, 1984
2. 6" MINIMUM TYPE I OR TYPE II GRAVEL BASE UNDER CURB AND GUTTER.

50' TYPICAL STREET SECTION

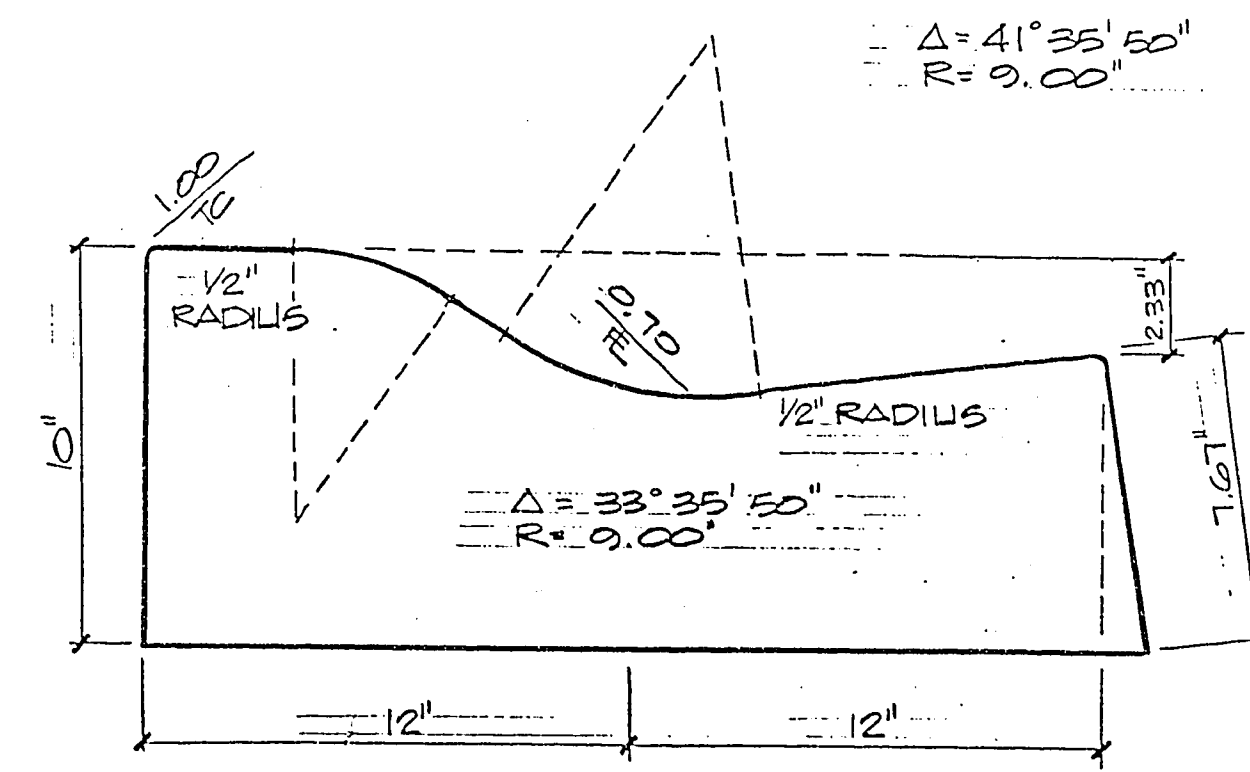


TYPICAL 24" "ROLL" TYPE CURB & GUTTER

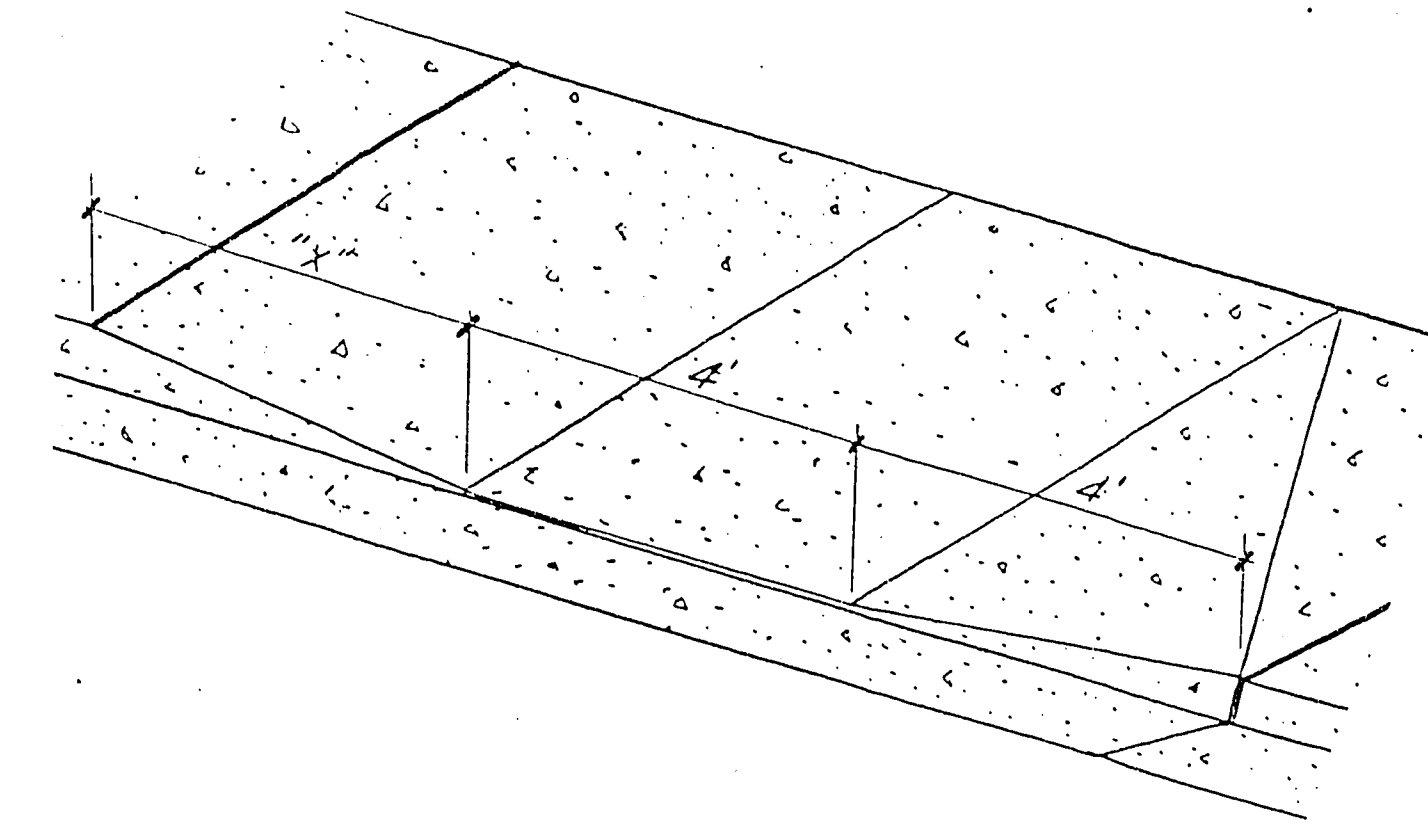

SLOPE	"X"
0% TO 15%	4'
15% TO 25%	4.5'
25% TO 35%	5.0'
35% TO 45%	5.5'
45% TO 55%	6.0'

WHEELCHAIR RAMP DETAIL

ENGINEERS & SURVEYORS
INCORPORATED
7022 W. CHARLESTON BLVD
LAS VEGAS, NEVADA 89117
PHONE 702 363-6415

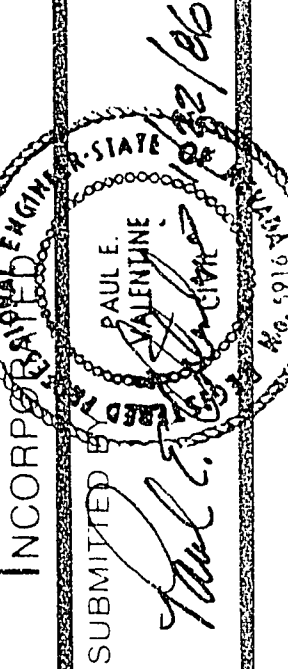


DETAIL SHEET

BAYSIDE UNIT NO. 3


WO NO.	850302-3
BY	P.C.
DATE	11-85
SCALE	NONE

SHEET	2
OF 15 SHEETS	

107Y-844-3

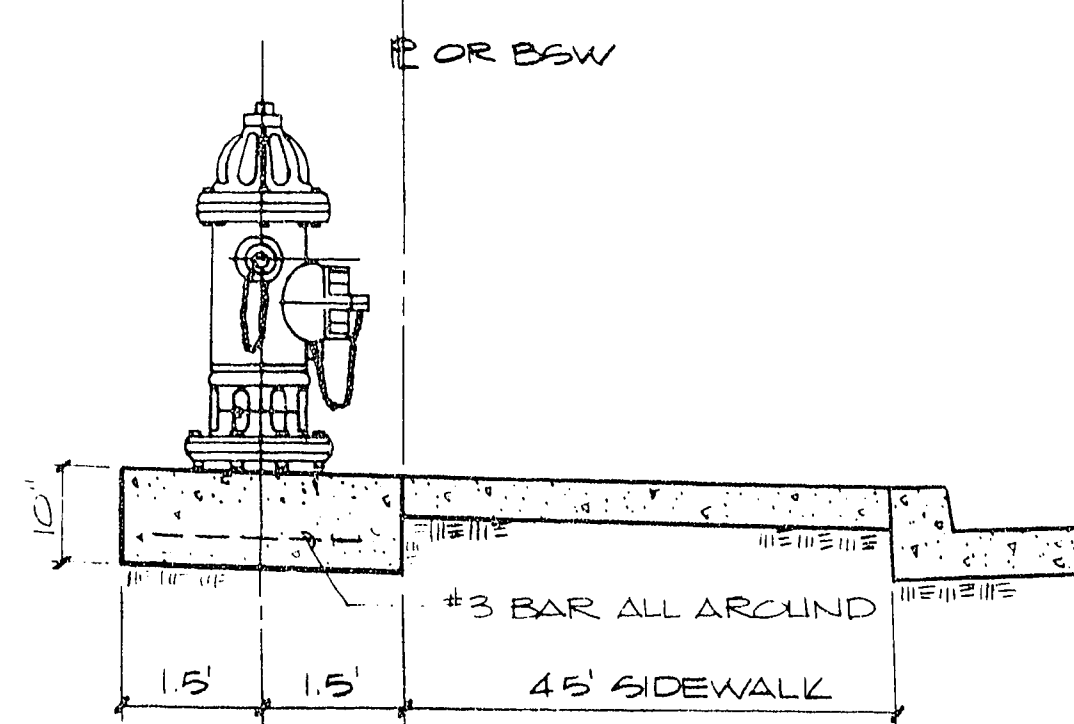

TYPICAL FIRE HYDRANT DETAIL

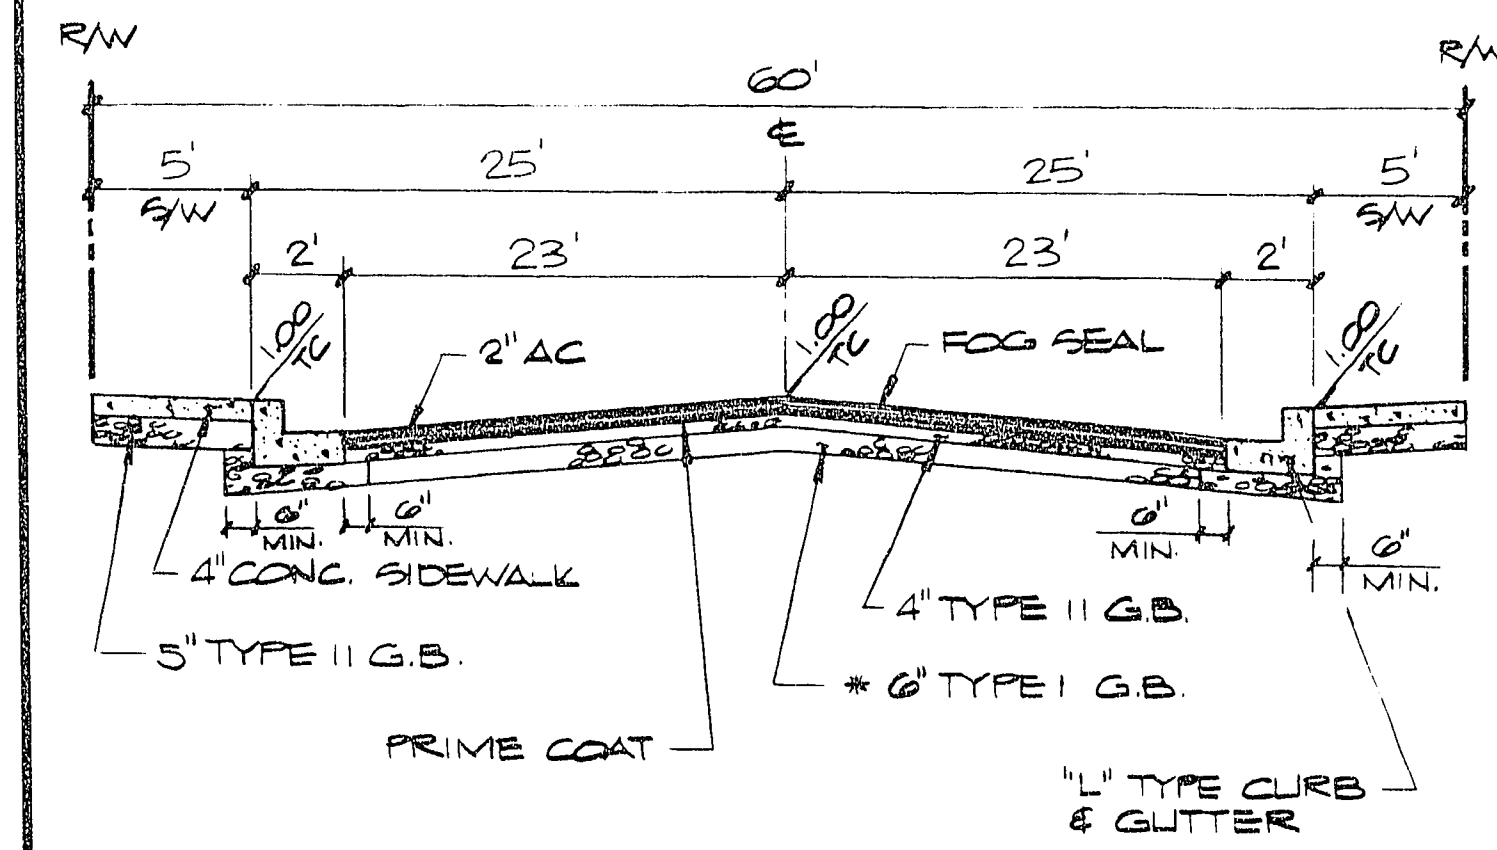

NOTE:

1. APPROVAL FOR USE OF NATIVE MATERIAL TO BE PROCESSED IN ACCORDANCE WITH CLV "STATEMENT OF POLICY FOR USE OF NATIVE MATERIAL IN LIEU OF IMPORTED TYPE I BASE FOR DEDICATED CITY STREETS" DATED JULY 25, 1984
2. 6" MINIMUM TYPE I OR TYPE II GRAVEL BASE UNDER CURB AND GUTTER.

60' TYPICAL STREET SECTION

Call before you Dig.
1-800-227-2600
UNDERGROUND SERVICE (UTS)

CLV CHIEF LAND DEVELOPMENT
DATE 4-17-86

116-6-116