
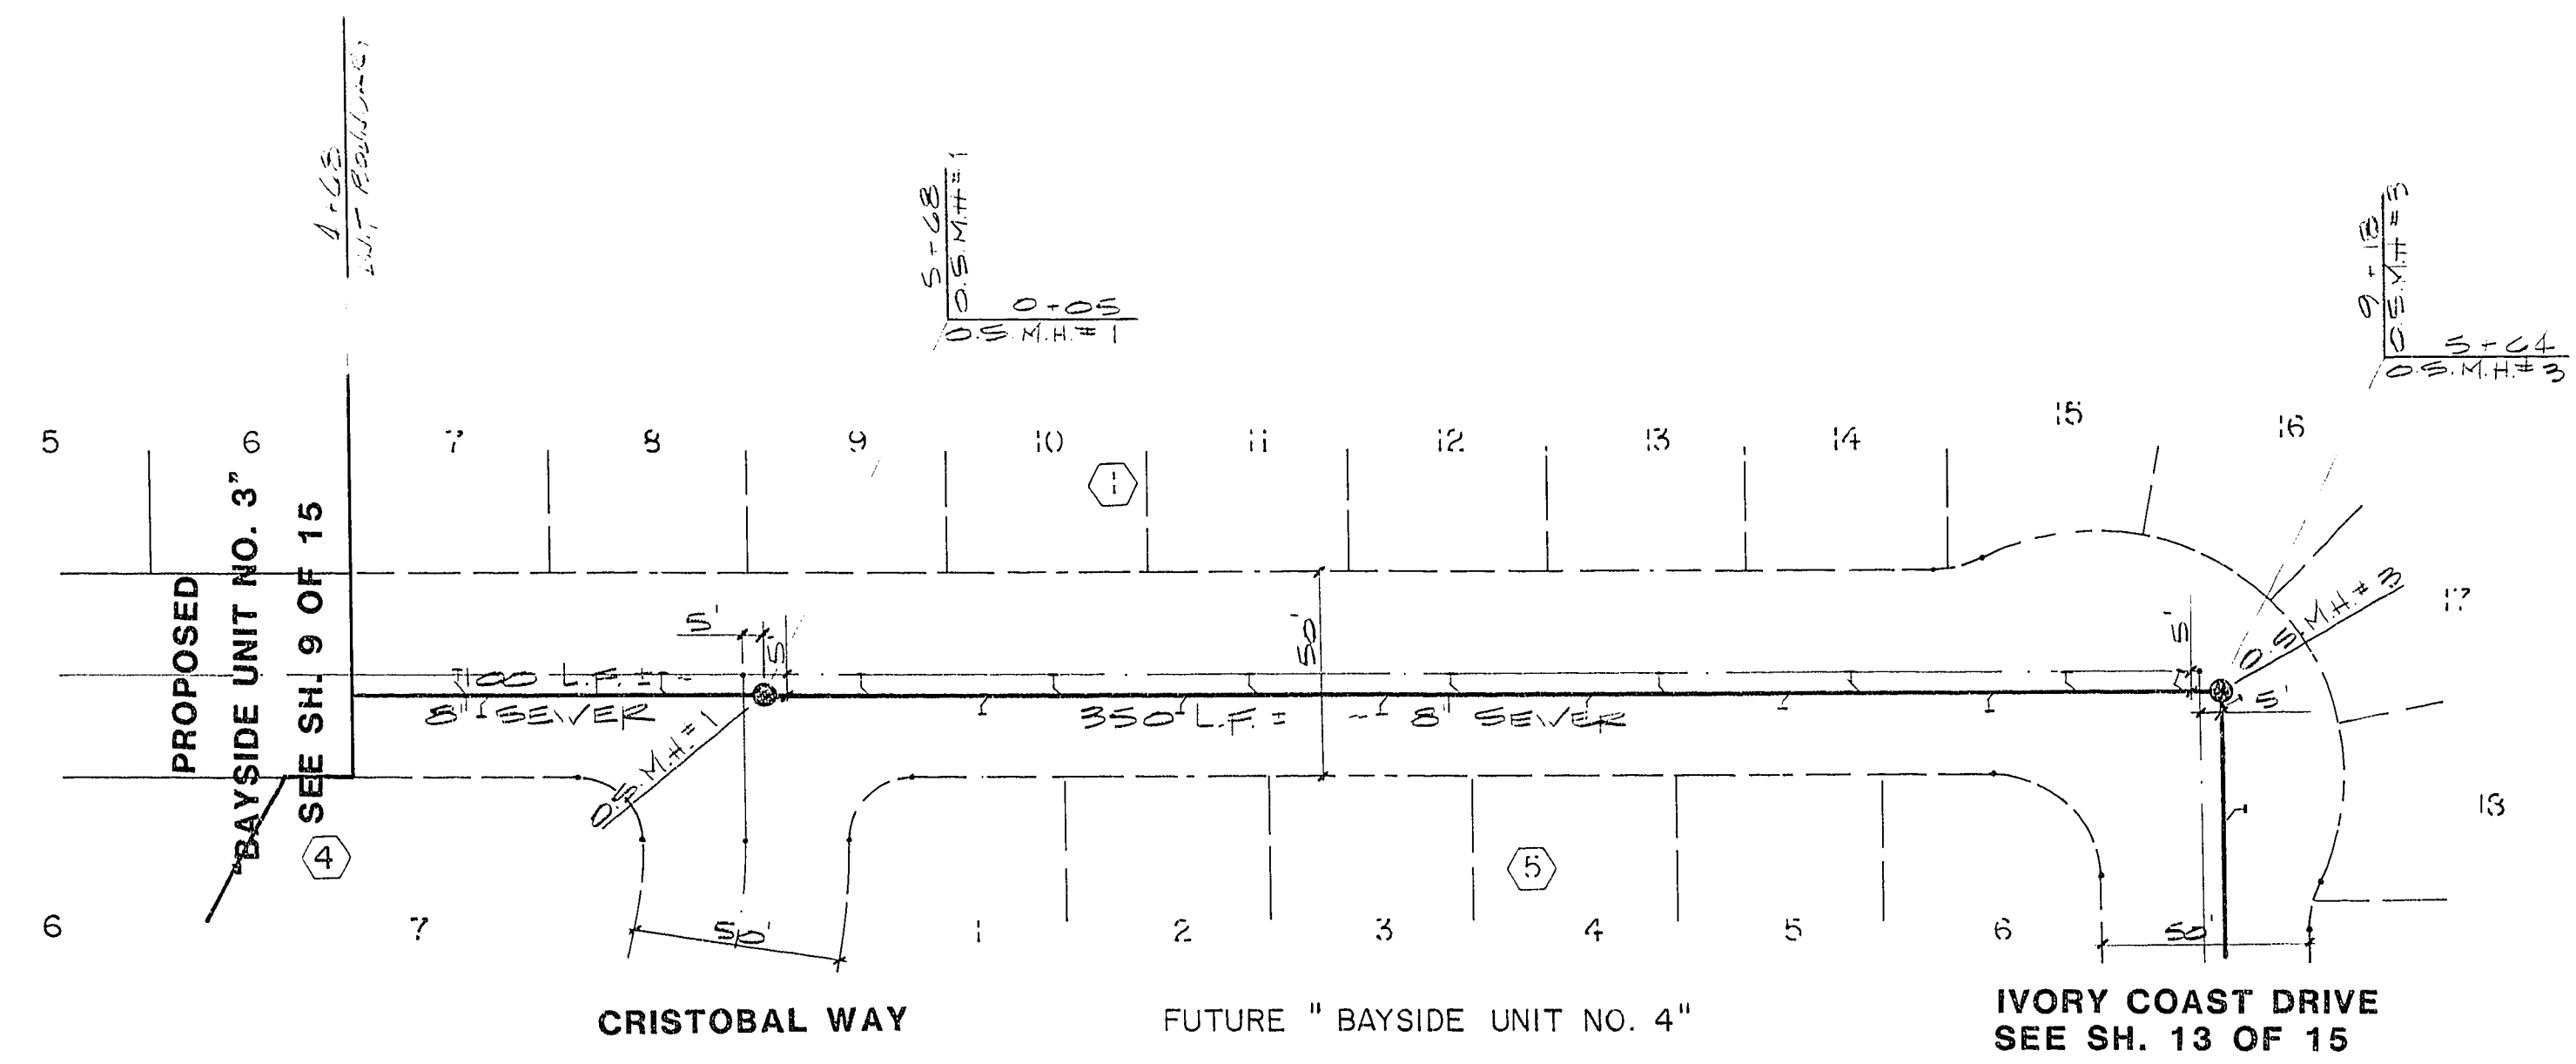


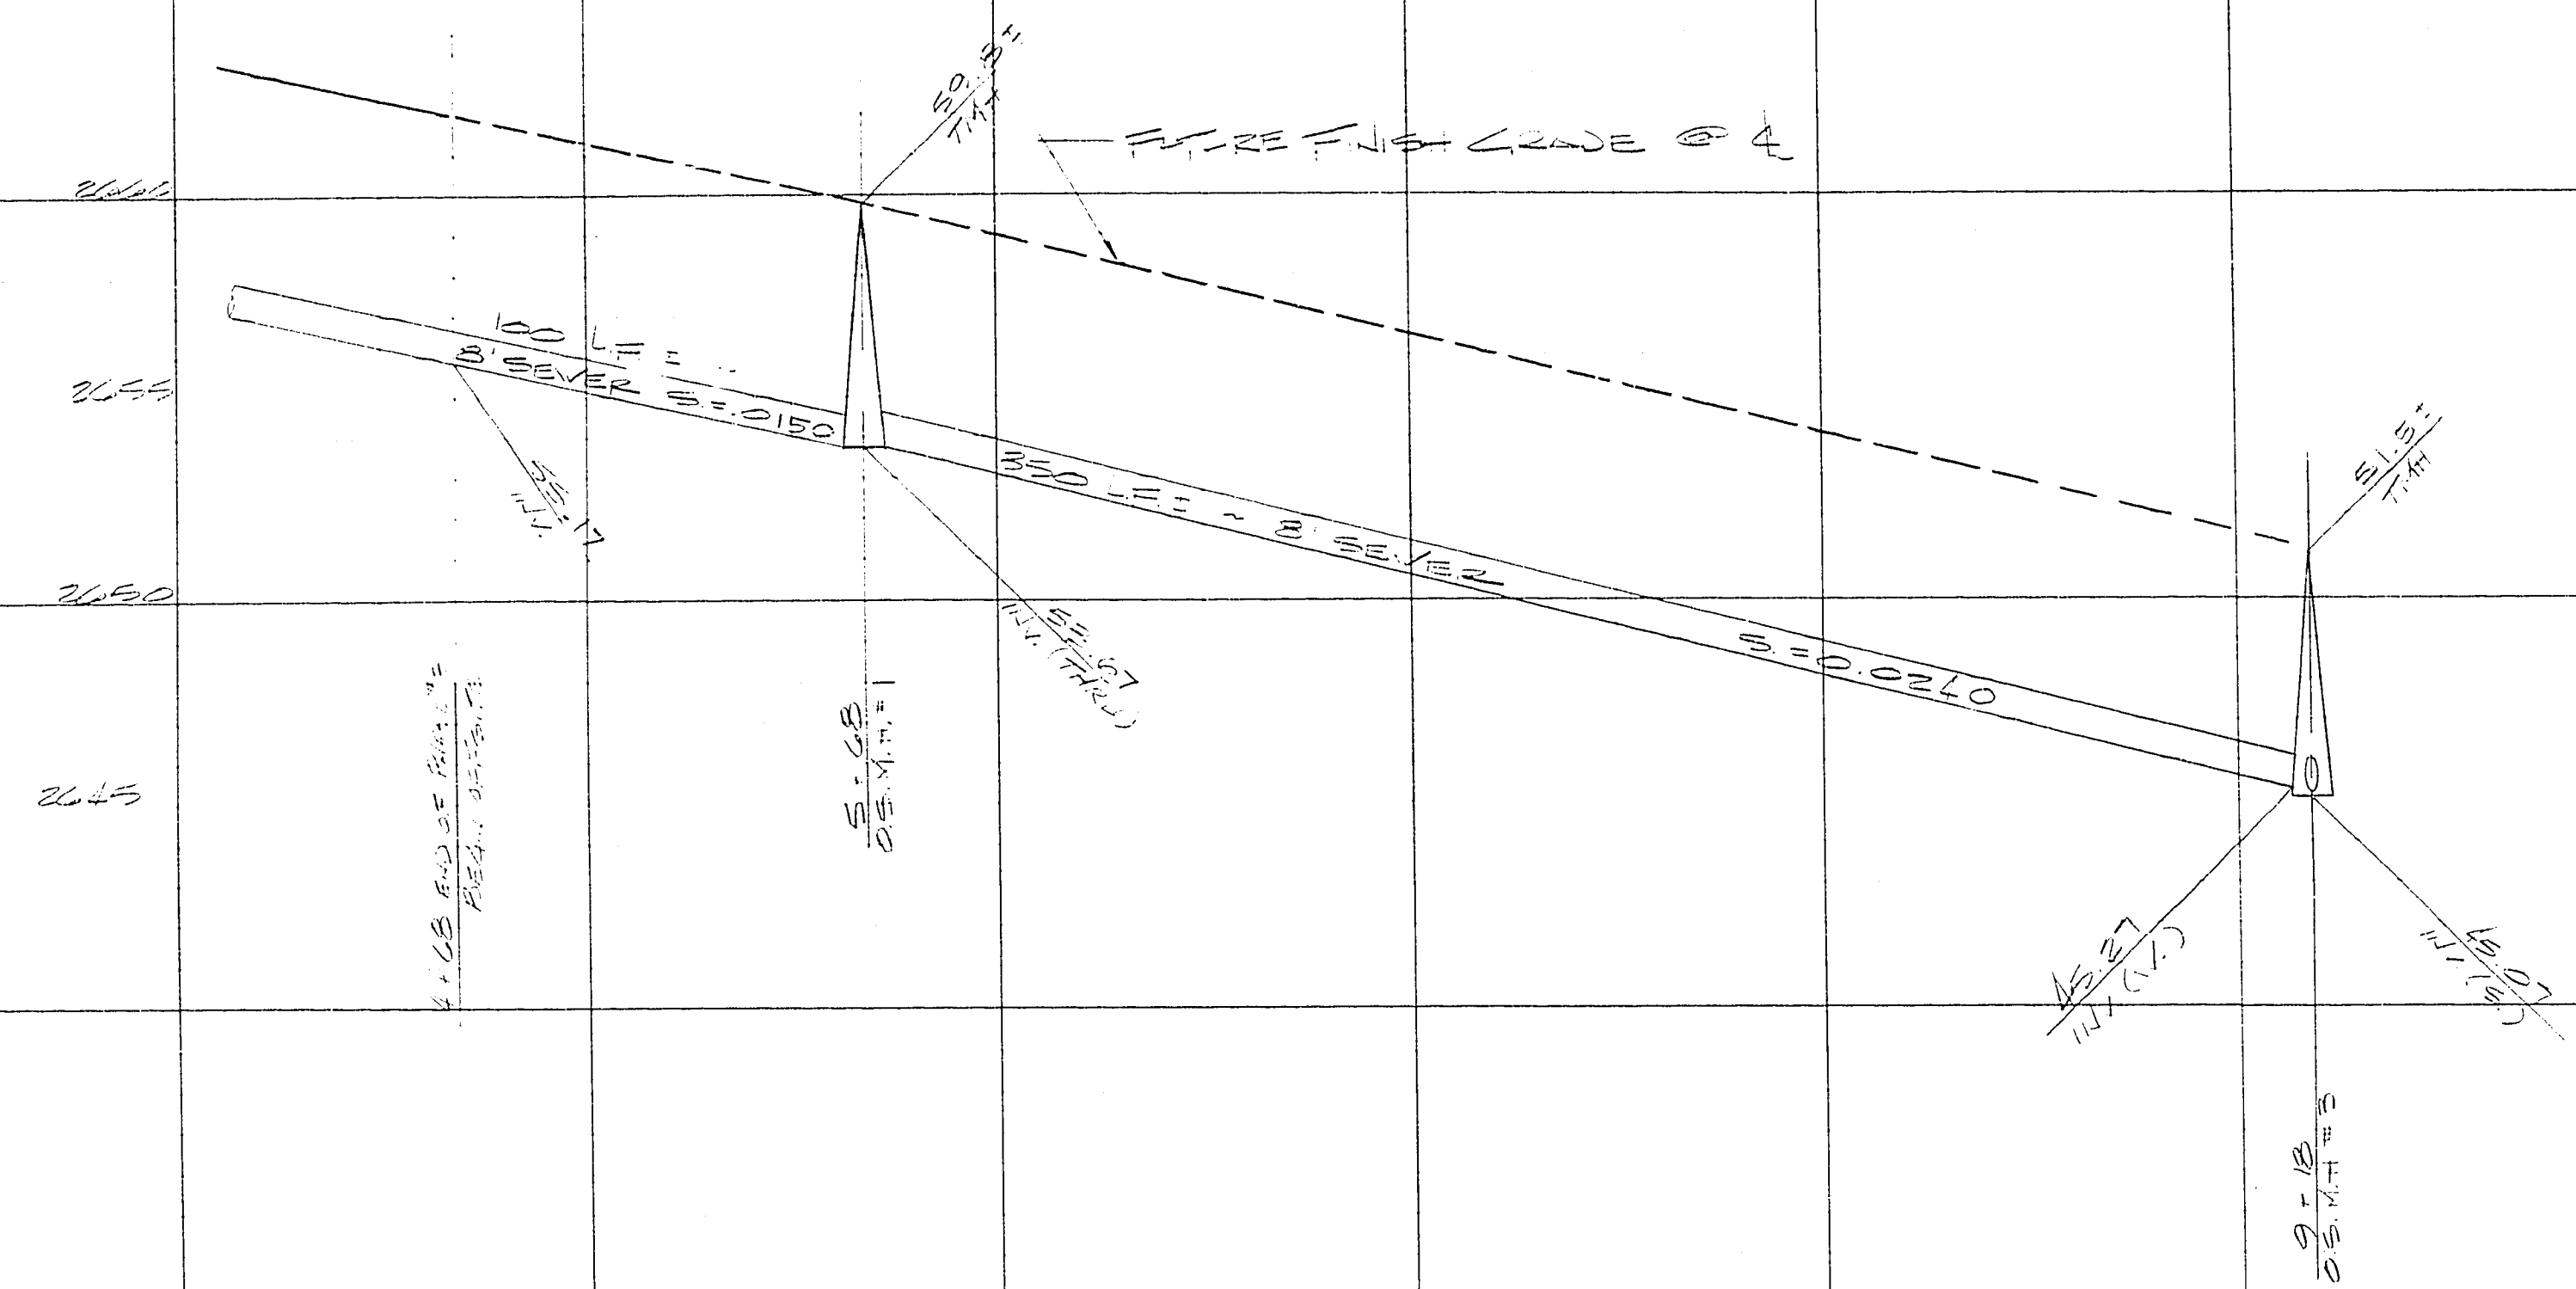

TOSCANA LANE

Avoid cutting underground utility fines. It's costly.

**Call
before you
Dig.**

1-800-227-2600
UNDERGROUND SERVICE (USA)

R. G. Anton
C.L.V. SANITATION ENGINEER

3-31-86
DATE

WO NO.	850302 - 3
BY	B.G.
DATE	11 - 85
SCALE	HORIZ. - 1" = 40' VERT. - 1" = 4'

SHEET

12

OF 15 SHEETS

OFFSITE SEWER PLAN 8 & PROFILE
TOSCANA LANE
BAYSIDE UNIT NO. 3

ENGINEERS &
SURVEYORS-
INCORPORATED
2041 E. 10TH AVE.
DENVER, CO 80202
702 W. CHARLESTON BLVD.
LAS VEGAS, NEVADA 89117
PHONE: 702 / 363-6415

SUBMITTED BY: PAUL E. VALENTINE
DATE: 12/1/86
PAUL E. VALENTINE
12/1/86

[illegible]