


EXISTING "ANCHOR VILLAGE" APARTMENTS

CITY OF LAS VEGAS STREET LIGHT NOTE

ALL STREET LIGHTING INSTALLATIONS SHALL CONFORM TO THE LATEST ISSUE OF THE STANDARD DETAILS AND SPECIFICATIONS OF THE CITY OF LAS VEGAS, AND SHALL ALSO CONFORM TO THE UNIFORM STANDARD SPECIFICATIONS FOR PUBLIC WORKS CONSTRUCTION OF OFF-SITE IMPROVEMENTS, CLARK COUNTY AREA, 1978, UNLESS OTHERWISE NOTED.

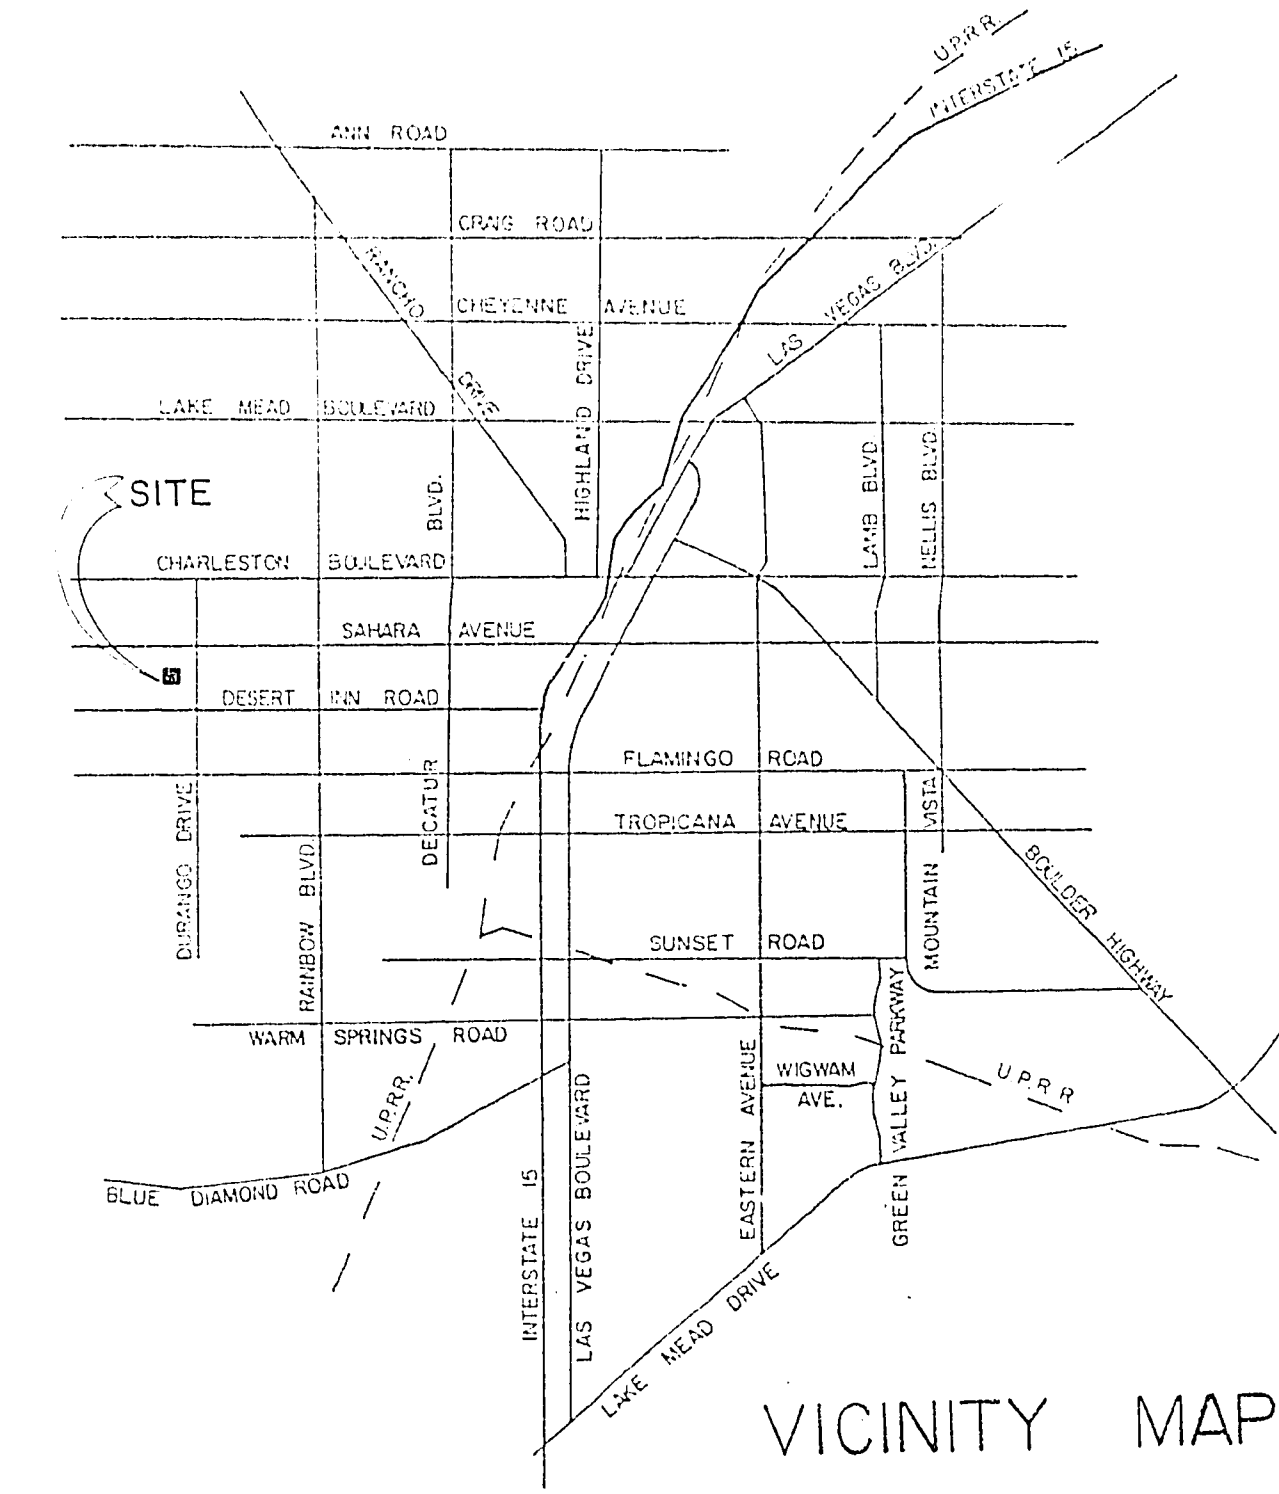

VICINITY MAP

QUANTITY ESTIMATE

○ CONCRETE STREET LIGHT POLE	11 EA.
○ 100 W. H.P.S. LUMINAIRE	11 EA.
■ #3/2" P.B.	3 EA.
— 1/4" PVC CONDUIT	1,775 L.F.
— STREET NAME SIGN	6 EA.
○ STOP SIGN	1 EA.
⊗ R.C.O.C	EA.
○ EXISTING STREET LIGHT & POLE	

ENGINEERS &
SURVEYORS
INCORPORATED
7022 W. CHARLESTON BLVD
LAS VEGAS, NEVADA 89117
PHONE: 702 / 363-6415

SUBMITTED BY
PAUL E. VALENTINE
DATE: 7/22/86

MASTER STREET LIGHT PLAN

BAYSIDE UNIT NO. 3

NEVADA POWER COMPANY
DATE: 3/5/80
BY: P. BOUCHARD
CLV ELECTRICAL SUPERVISOR
DATE: 4-1-86
BY: [Signature]
CLV ELECTRICAL COORDINATOR
DATE: 3/31/86
BY: [Signature]
CLV TRAFFIC ENGINEER
DATE: 4/1/86

WO NO. 850302-3
BY: P. BOUCHARD
DATE: 11-85
SCALE: 1" = 60'

SHEET
15
OF 15 SHEETS

Call before you Dig.
1-800-227-2600
UNDERGROUND SERVICE, INC.

16-6-31 207Y-844-3