


EXISTING "THE LAKES"
AT WEST SAHARA PHASE 1"
BOOK 32 PAGE 98

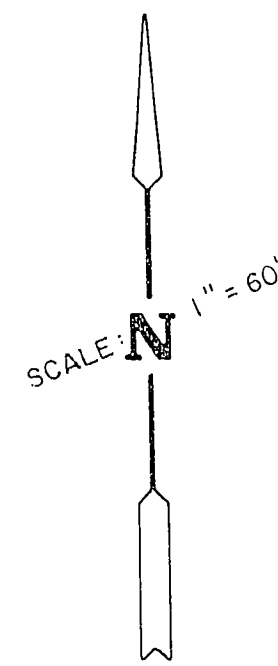

UNDEVELOPED




CITY OF LAS VEGAS STREET LIGHT NOTE

ALL STREET LIGHTING INSTALLATIONS SHALL CONFORM TO THE LATEST ISSUE OF THE STANDARD DETAILS AND SPECIFICATIONS OF THE CITY OF LAS VEGAS, AND SHALL ALSO CONFORM TO THE UNIFORM STANDARD SPECIFICATIONS FOR PUBLIC WORKS CONSTRUCTION OF OFF-SITE IMPROVEMENTS, CLARK COUNTY AREA, 1978, UNLESS OTHERWISE NOTED.

QUANTITY ESTIMATE

11 GA. STREET LIGHT POLE	13 EA.
100 W. H.R.S. LUMINAIRE	13 EA.
# 3 1/2" P.B.	1 EA.
1 1/4" P.V.C. CONDUIT	2303 L.F.
STREET NAME SIGN	7 EA.
STOP SIGN	1 EA.
R.C.O.C.	1 EA.
EXIST. STREET LIGHT & POLE	1 EA.

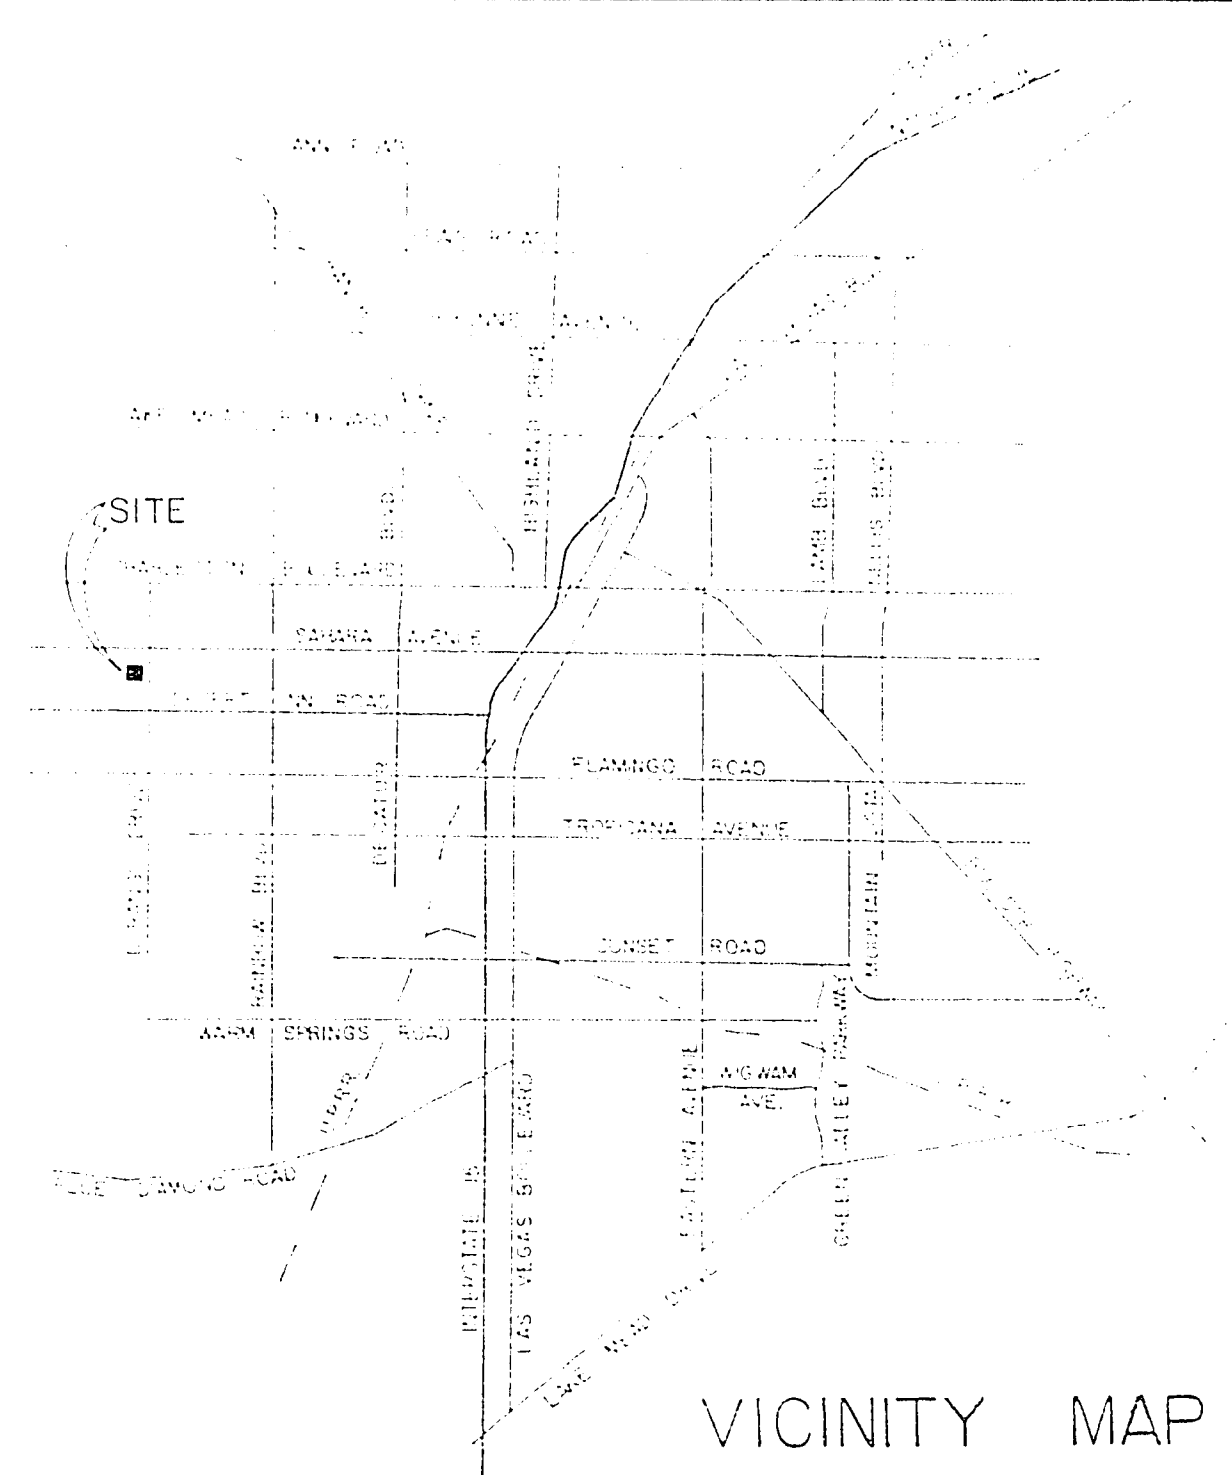

VICINITY MAP

ENGINEERS &
SURVEYORS
INCORPORATED
7022 W. CHARLESTON BLVD.
LAS VEGAS, NEVADA 89117
PHONE: 702 / 363-6415

MASTER STREET LIGHT PLAN
BAYSIDE UNIT NO. 1

NEVADA POWER COMPANY
BY B. GREGERSON
CLV ELECTRICAL SUPERVISOR
DATE 9-23-85
CLV ELECTRICAL COORDINATOR
DATE 9/23/85
CLV TRAFFIC ENGINEER
DATE 9/23/85

WO NO. 850302
BY B. GREGERSON
DATE 5-85
SCALE 1" = 60'
SHEET 13
OF 13 SHEETS

10655 2074-844-1