

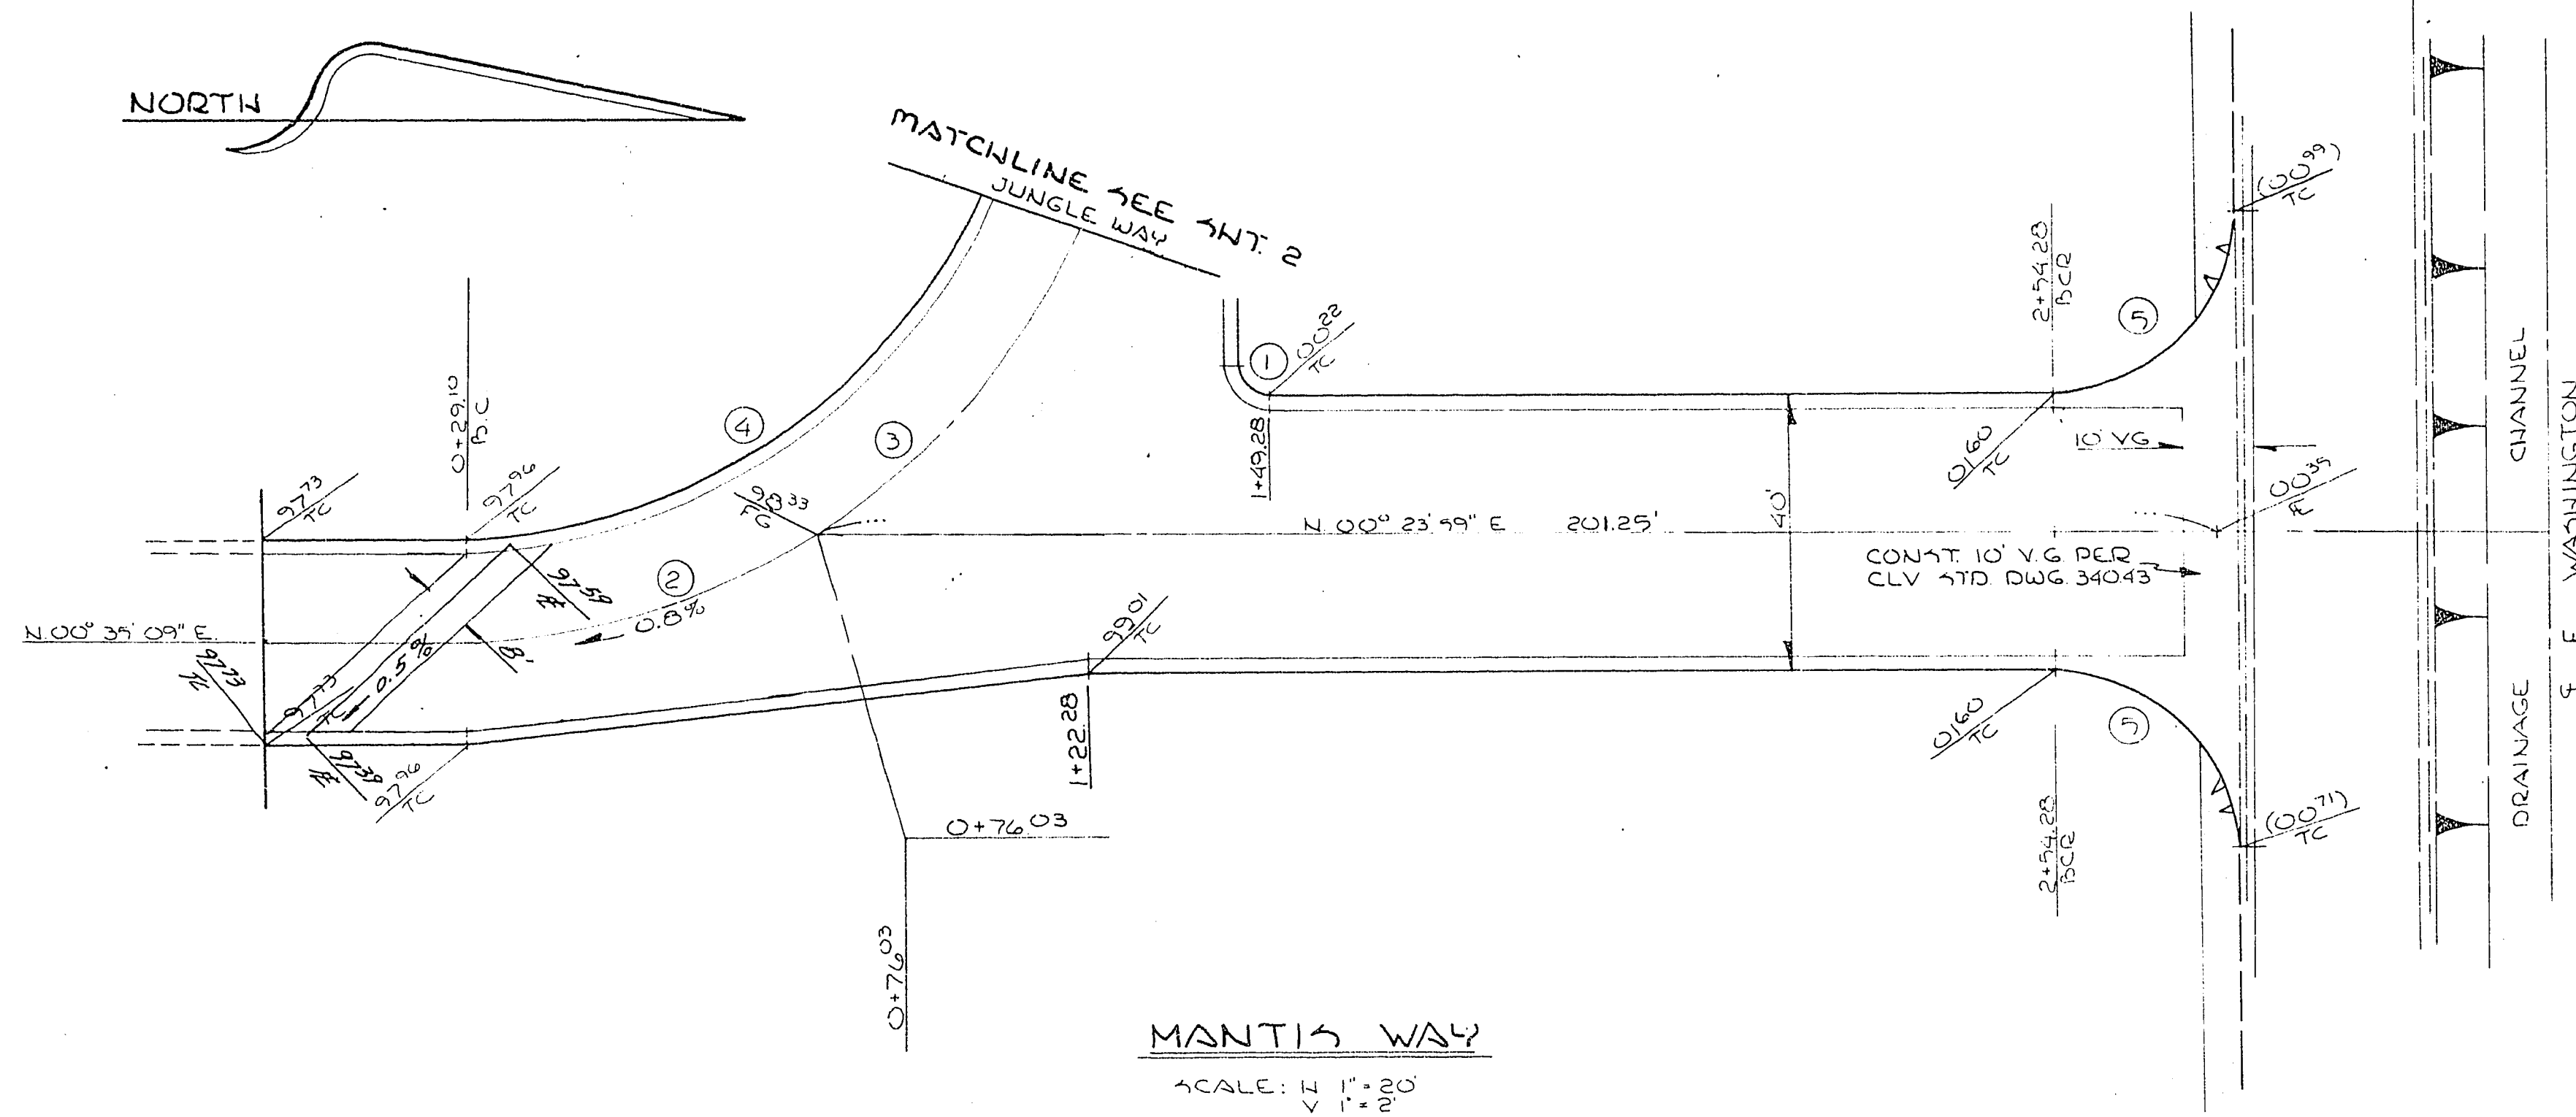


DATE _____ BY _____
 PLAN
 SHEETED
 NOTE BOOK
 RE OF WAY CHECKED
 No. _____

DATE _____ BY _____
 PROFILE
 SHEETED
 NOTE BOOK
 GRADE CHECKED
 STRUCTURE NOTATIONS CHECKED
 No. _____

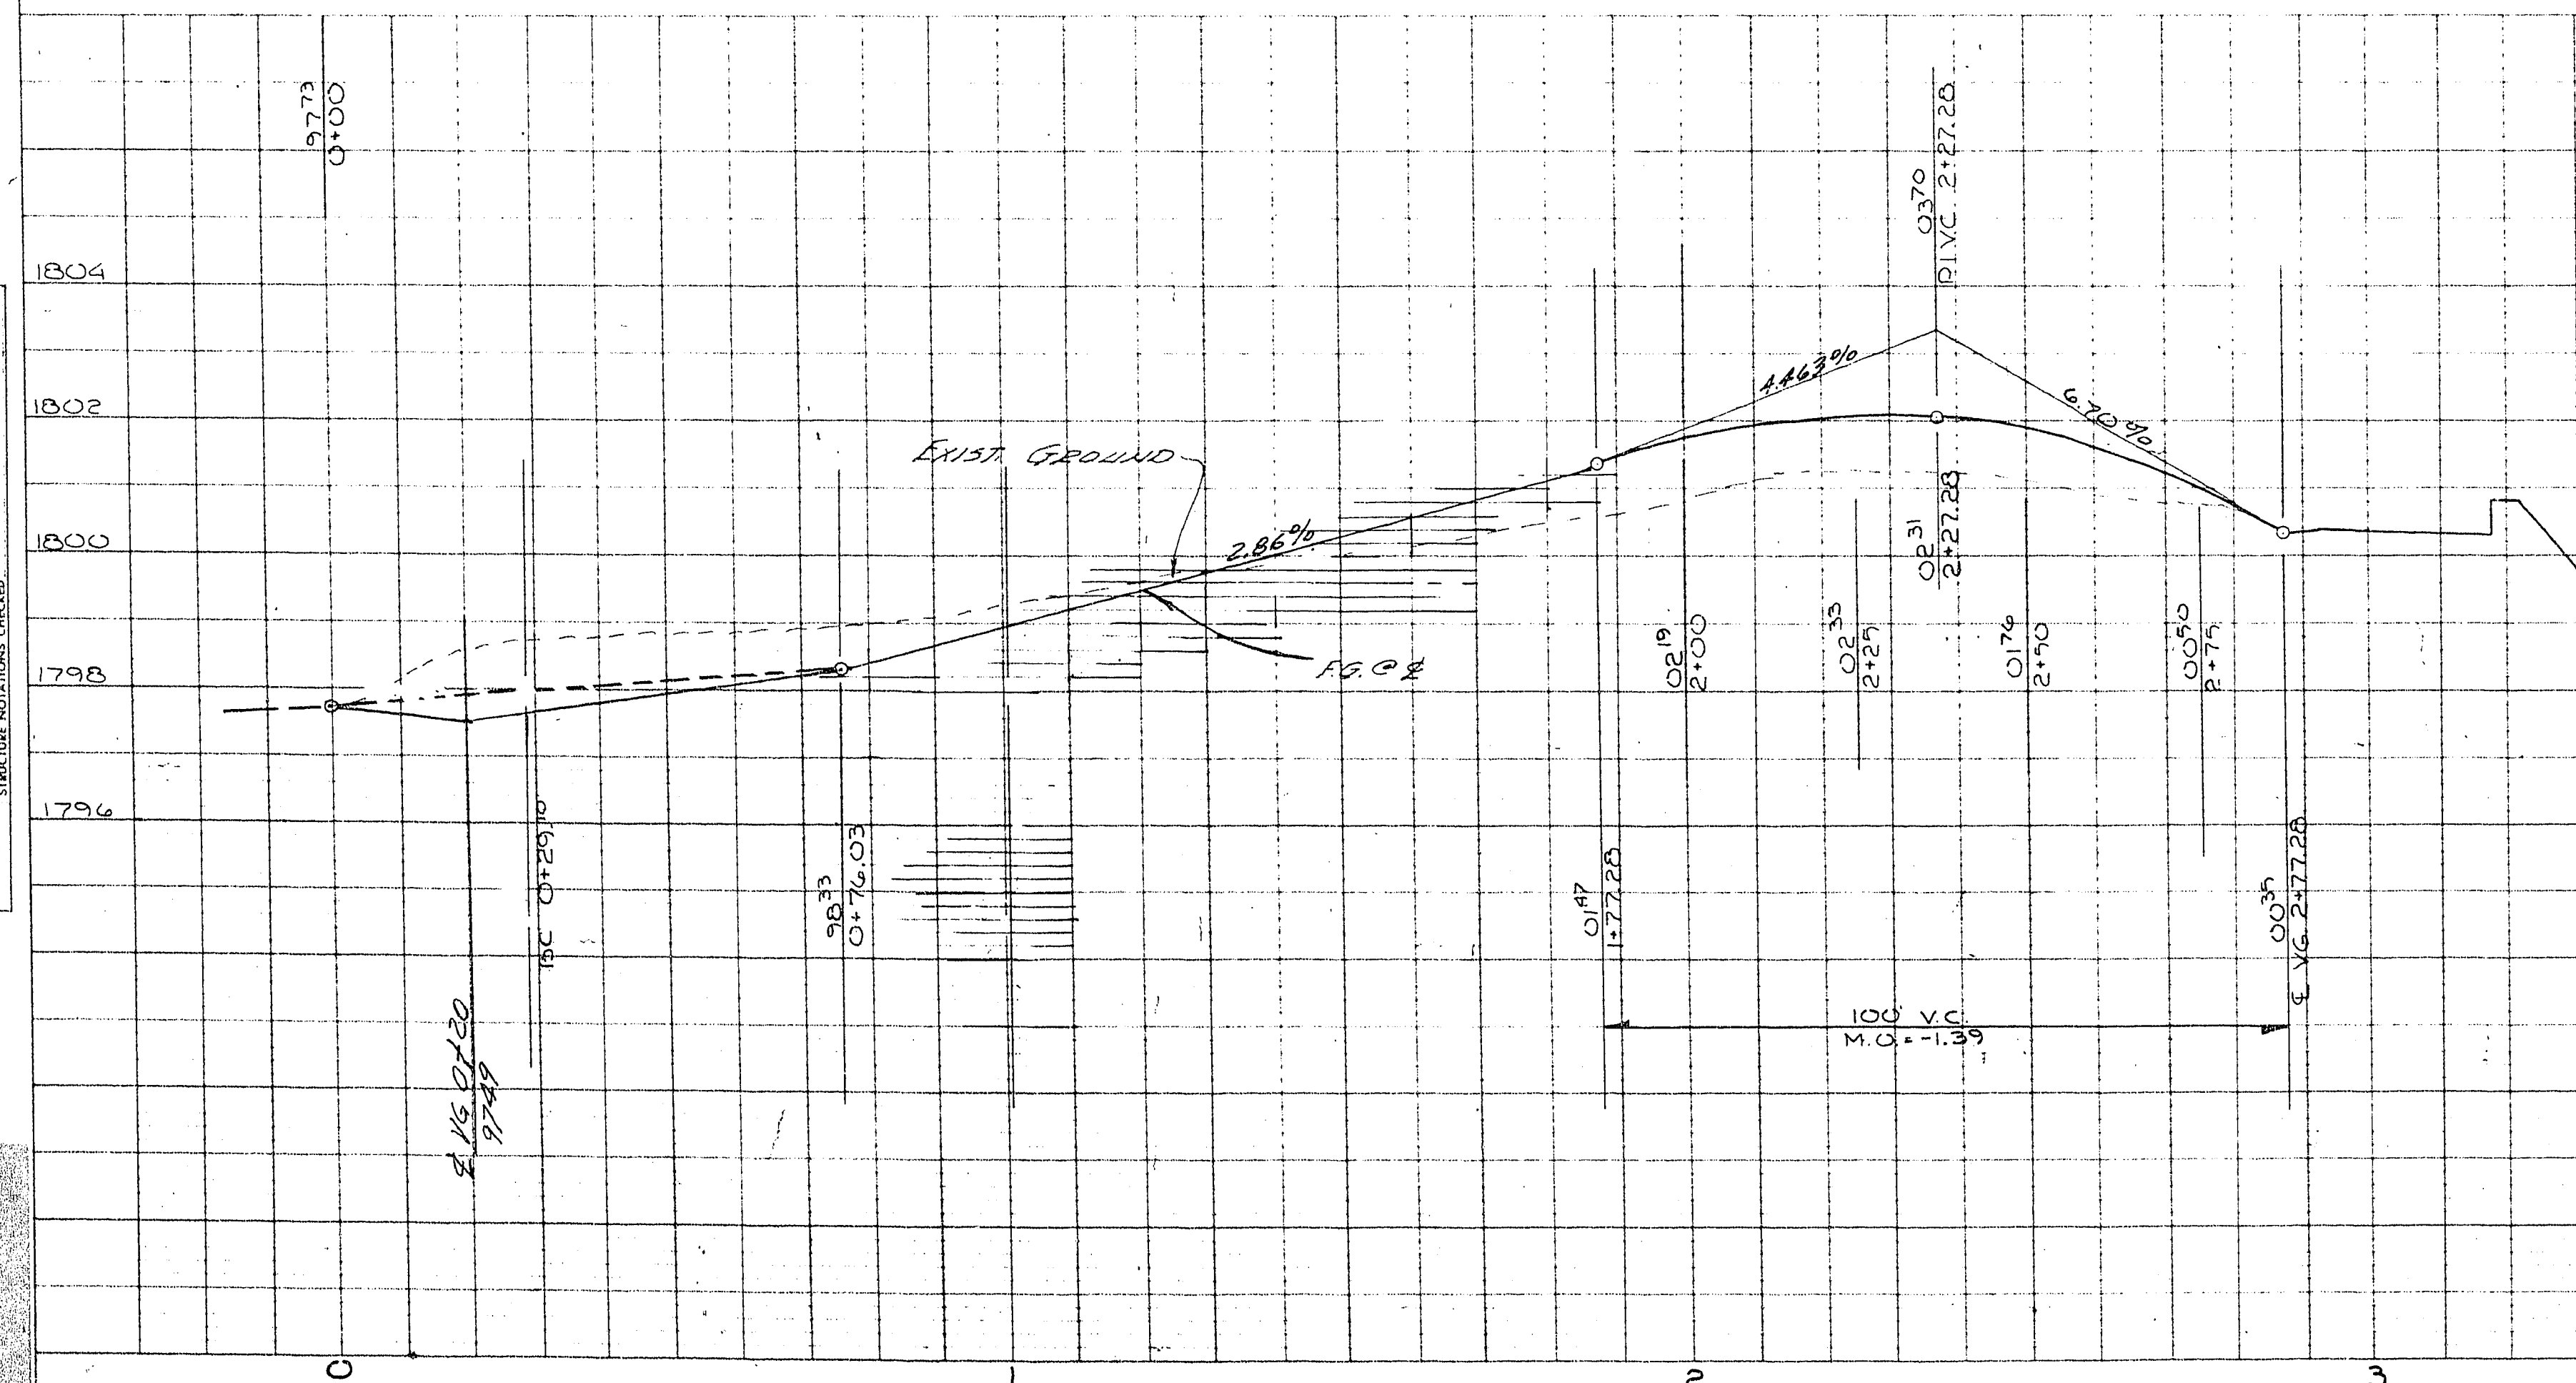

CURVE DATA					
No.	Δ	R	T	L	
1	90° 35' 09"	5.00	5.00	7.85	
2	26° 35' 22"	100.00	23.91	46.93	
3	63° 17' 45"	100.00	61.64	110.47	
4	90° 11' 10"	85.00	85.28	133.75	
5	90° 00' 00"	25.00	25.00	40.84	

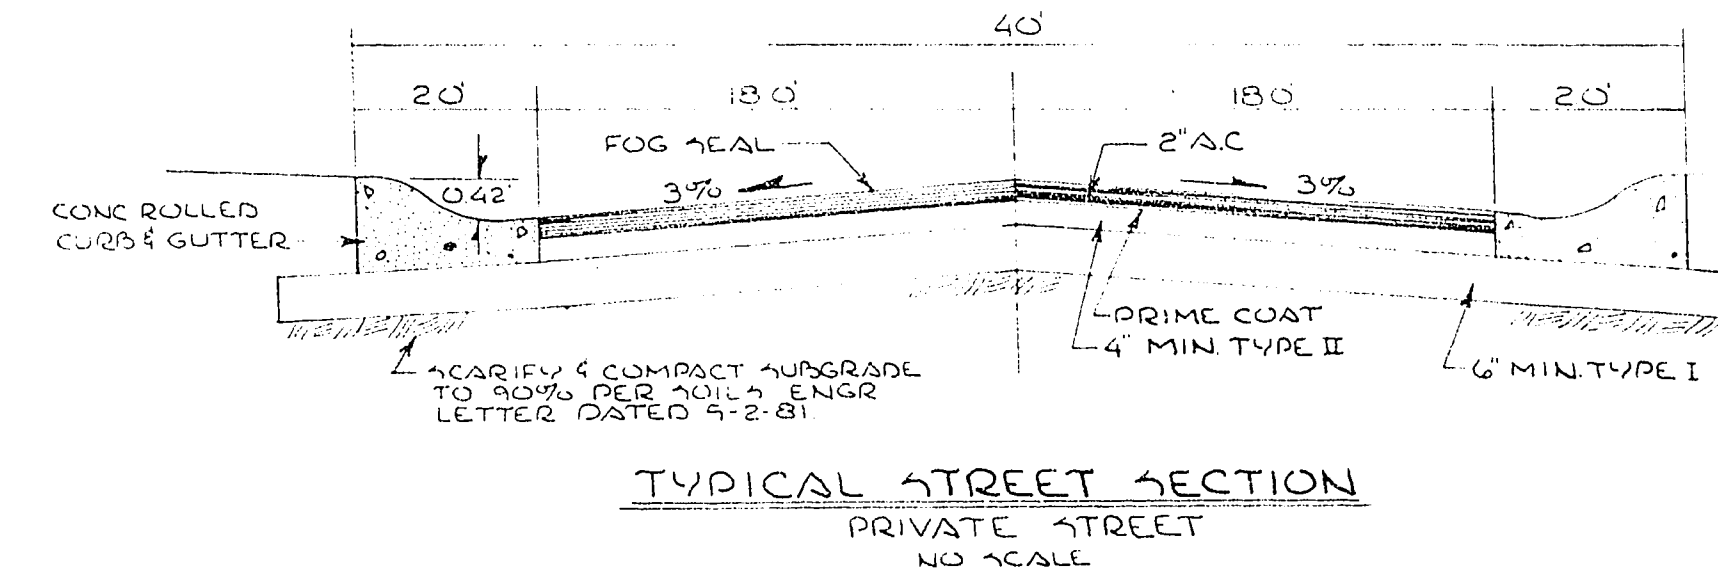

APPROVALS:

CLV CITY ENGINEER	7-15-83
CLV TRAFFIC ENGINEER	7-11-83
CLV QUALITY ENGINEER	7-11-83
CLV ENTER, LANDS DEV. & FLOOD CONTROL	7-11-83

SUBMITTED BY:

Mark L. Ruby, RPE NG 1726

4-26-83

ATRIUM
 GARDENS
 V
 MANTIS WAY
 (PRIVATE)
 PLAN & PROFILE
 L.R.K. 3 OF 5