

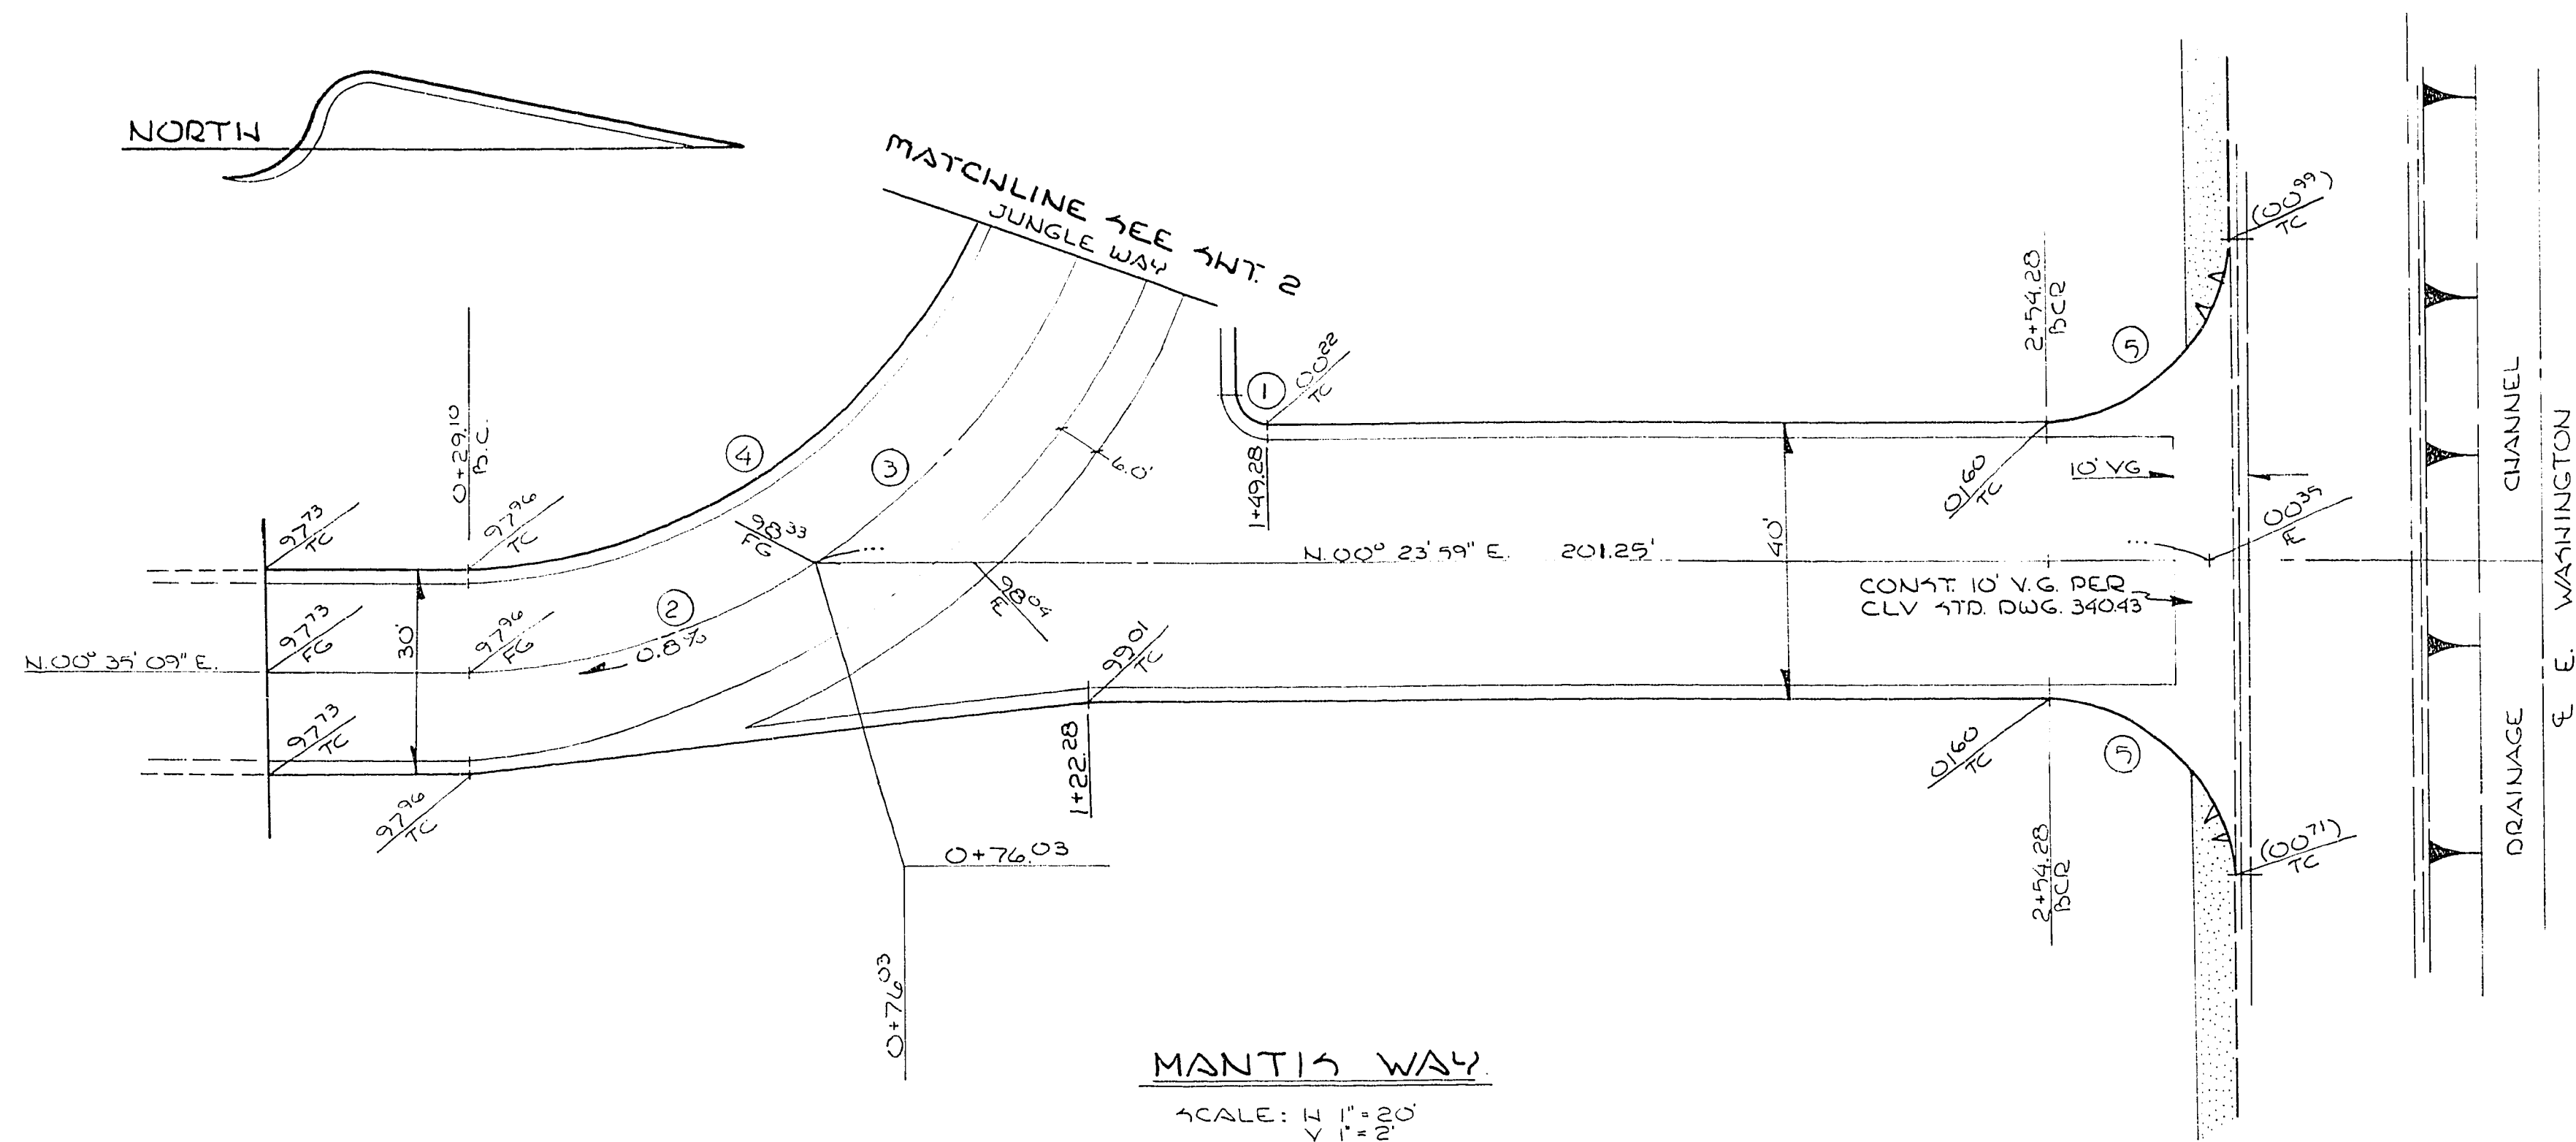


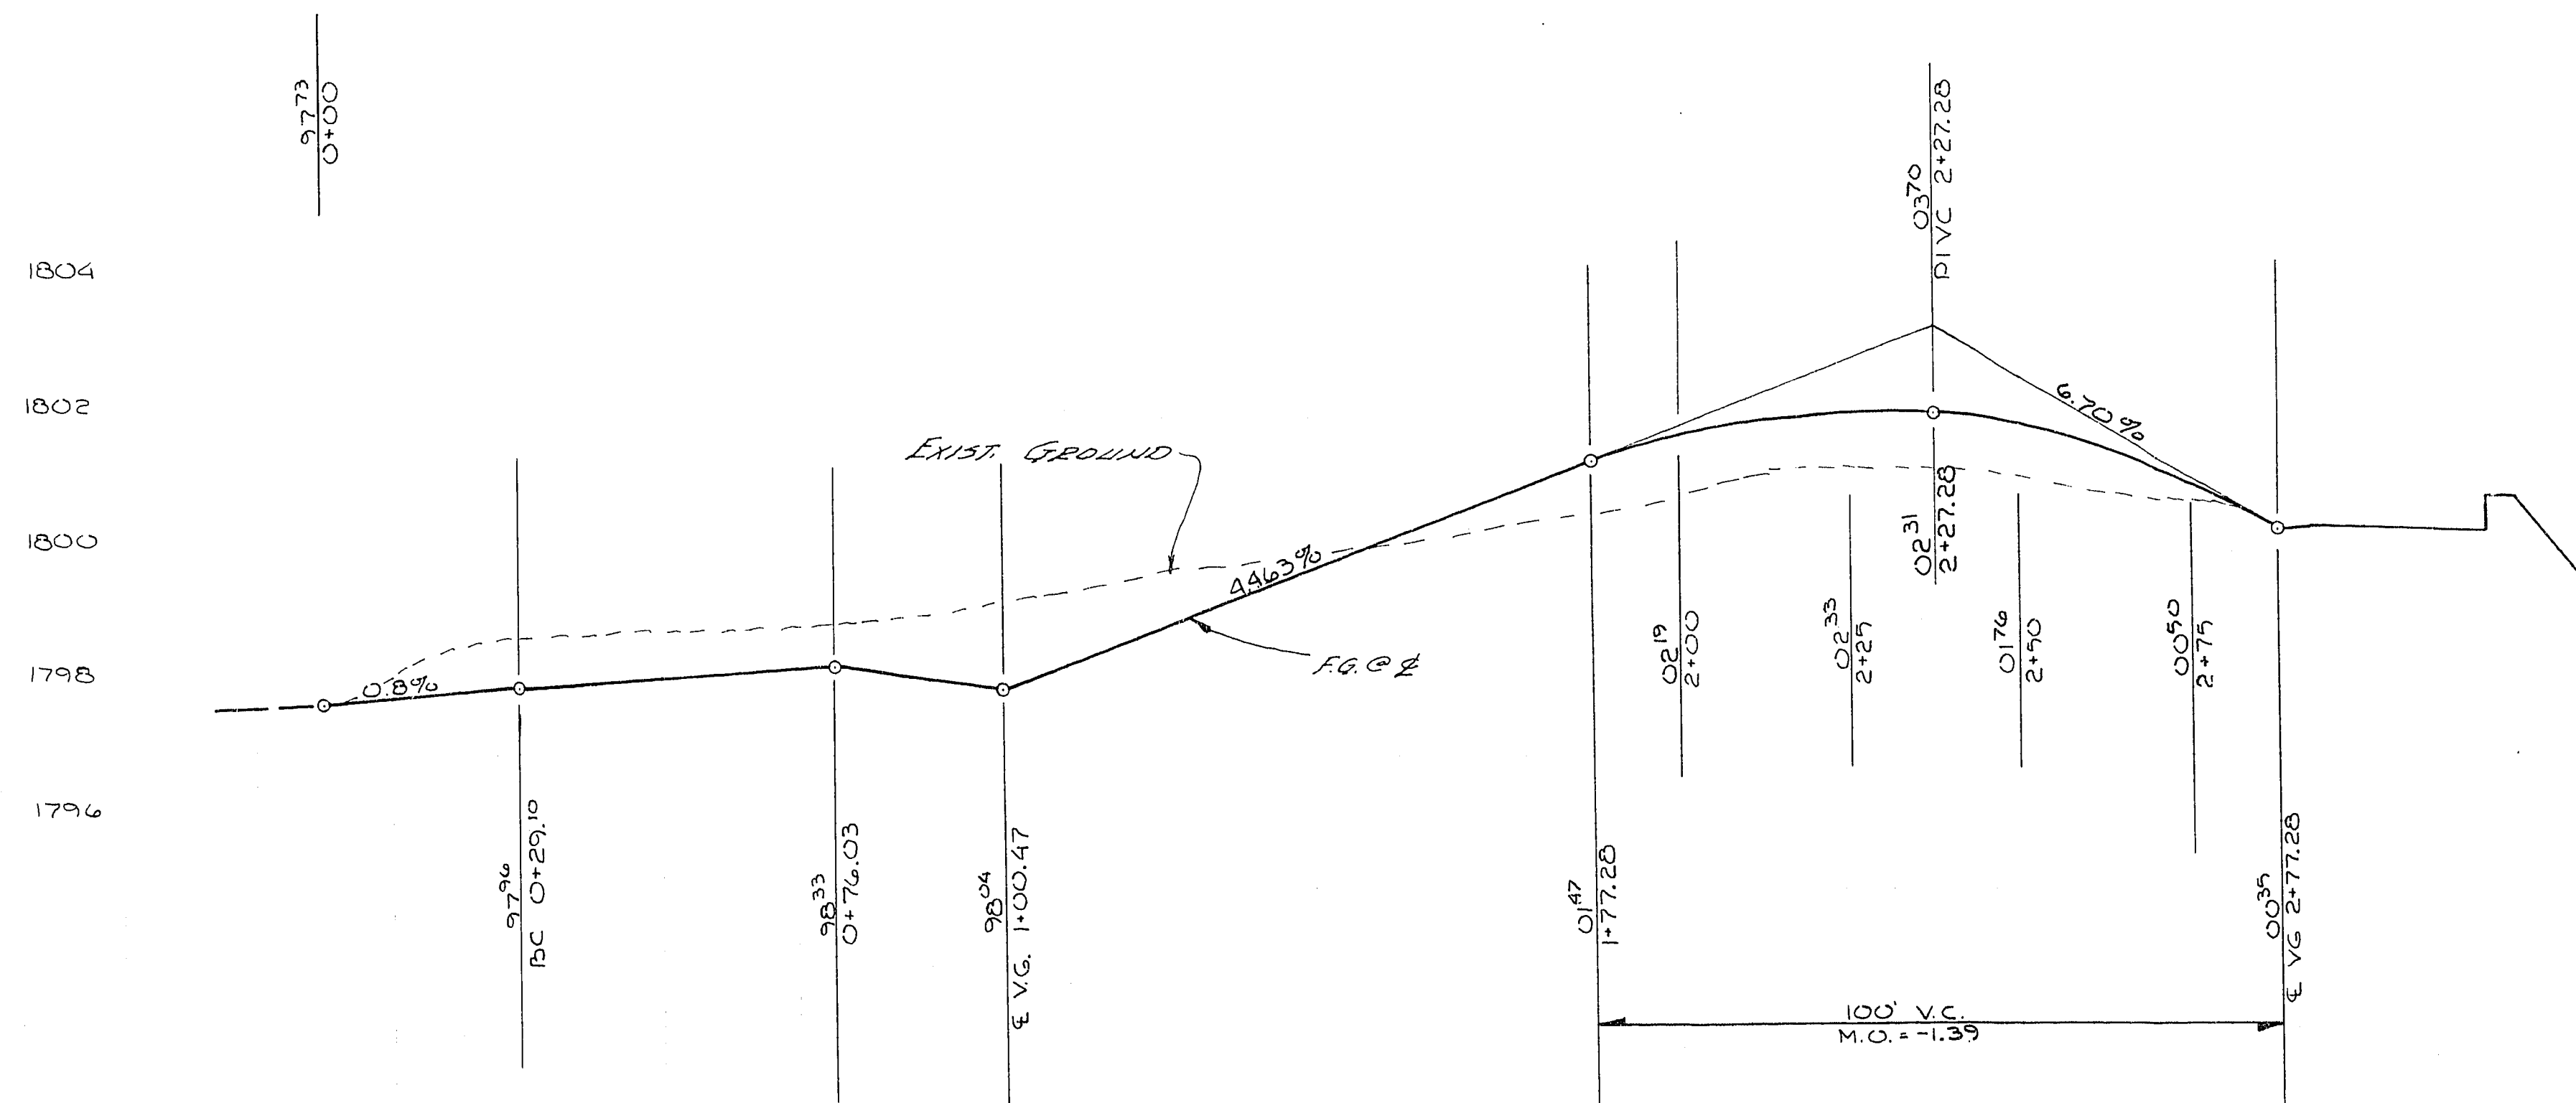

NO.	Δ	R	T	L
1	90° 00' 00"	50.0'	5.00'	7.85'
2	26° 53' 22"	100.00'	23.91'	46.93'
3	43° 17' 45"	100.00'	61.64'	110.47'
4	90° 11' 10"	85.00'	85.28'	133.79'
5	90° 00' 00"	26.00'	26.00'	40.84'

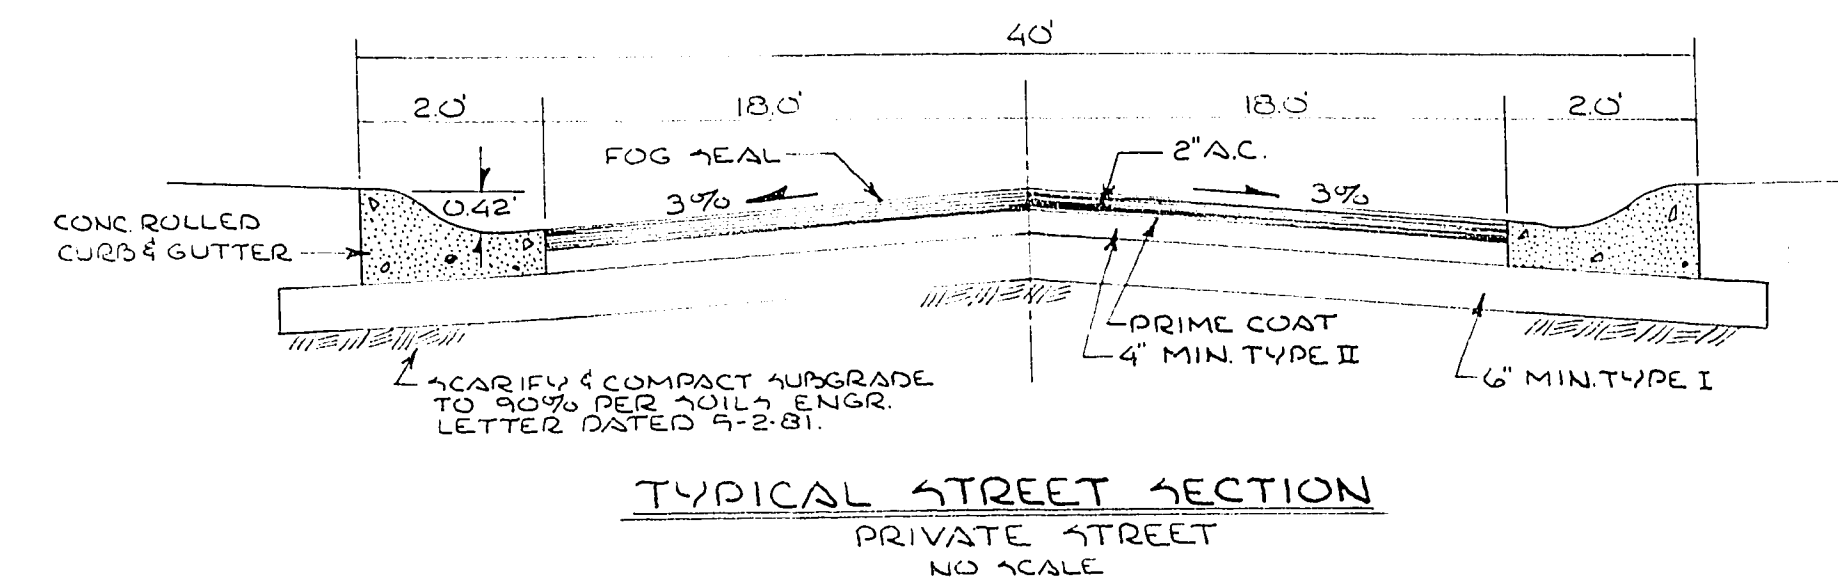

APPROVALS:

[Signature] 7-15-83
CLV CITY ENGINEER DATE

[Signature] 7/11/83
CLV. TRAFFIC ENGINEER DATE

[Signature] 7/11/83
CLV QUALITY ENGINEER DATE

[Signature] 7/11/83
CLV CHIEF, LAND DEV. & FLOOD CONTROL DATE

SUBMITTED BY:

[Signature] 4-26-83
MARK L. RUBY, R.P.E. NO. 1726 DATE

[Signature]
4-26-83

ATRIUM GARDENS
▽
MANTIS WAY
(PRIVATE)
PLAN & PROFILE

L.R.K. SHET. 3 OF 5

16-6-76 107.4-839.5