

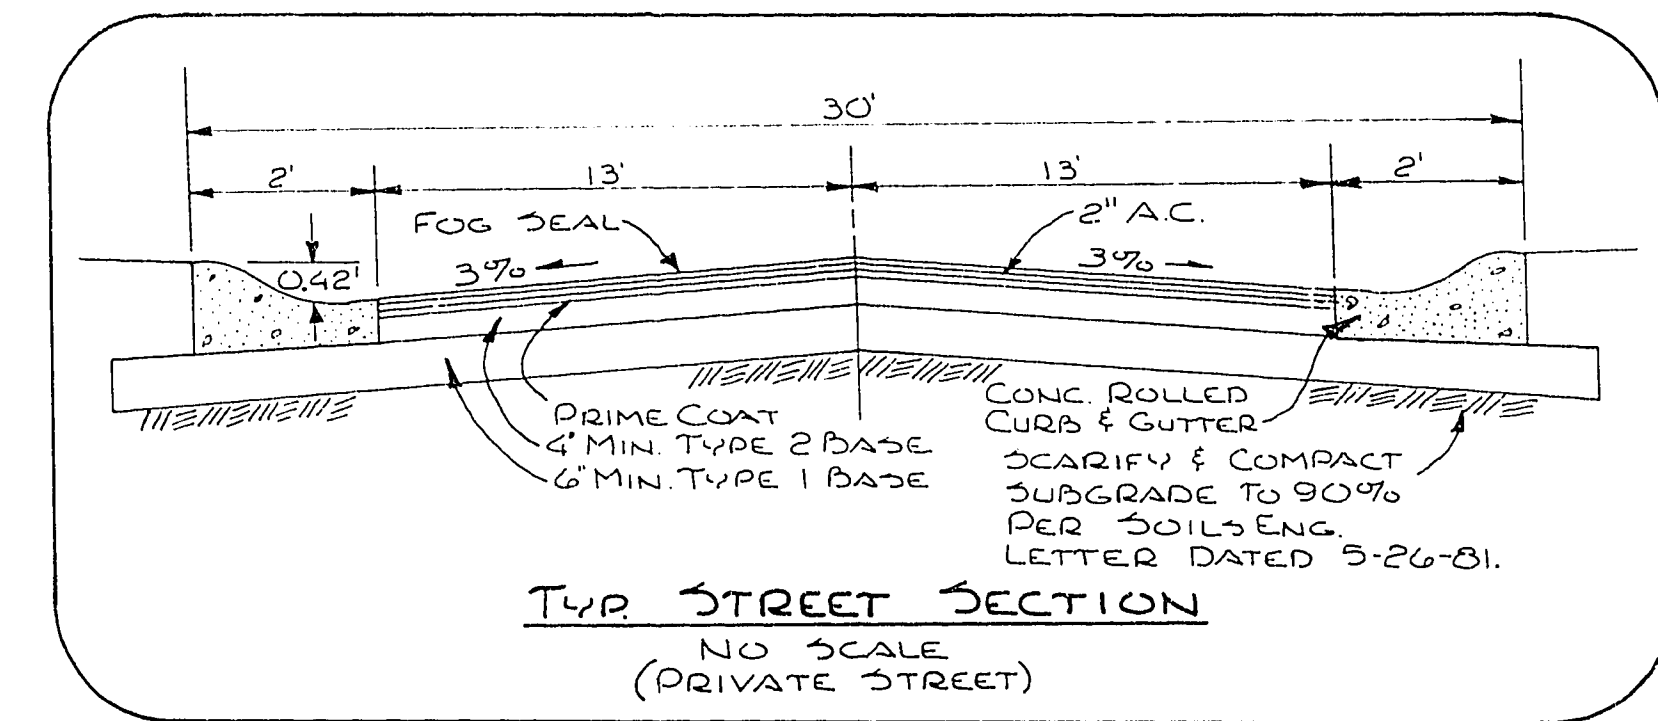


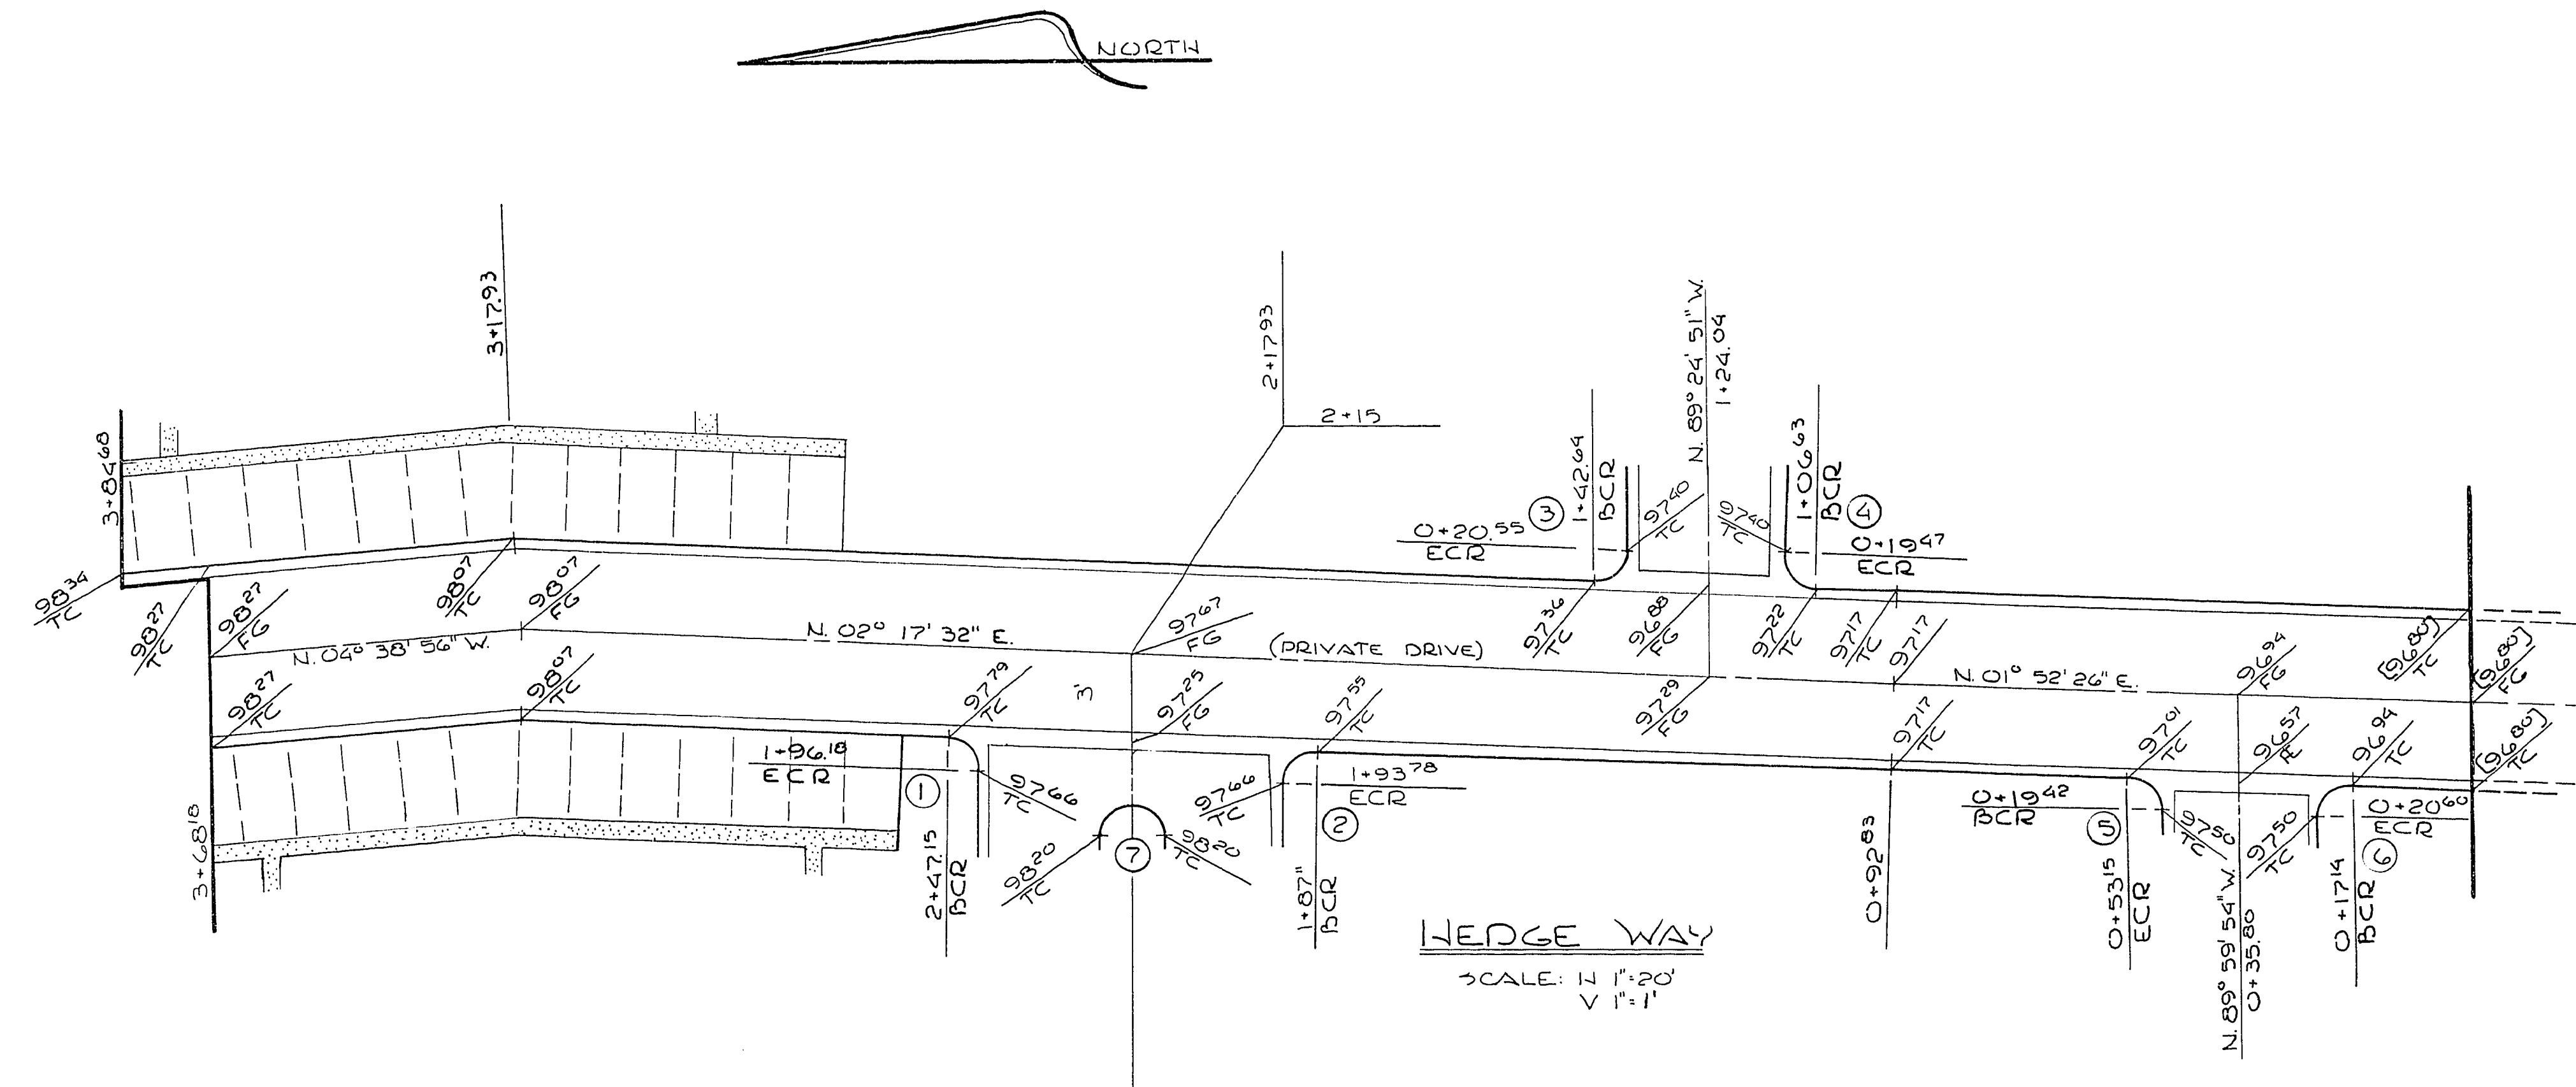

B/C CURVE DATA

No.	Δ	R	L	T
1	87° 42' 34"	5.00'	4.80'	7.65'
2	92° 17' 26"	5.00'	5.20'	8.05'
3	91° 42' 23"	5.00'	5.15'	8.00'
4	88° 17' 37"	5.00'	4.85'	7.71'
5	88° 07' 40"	5.00'	4.84'	7.69'
6	91° 52' 54"	5.00'	5.17'	8.02'
7	180° 00' 00"	5.00'	—	15.71'

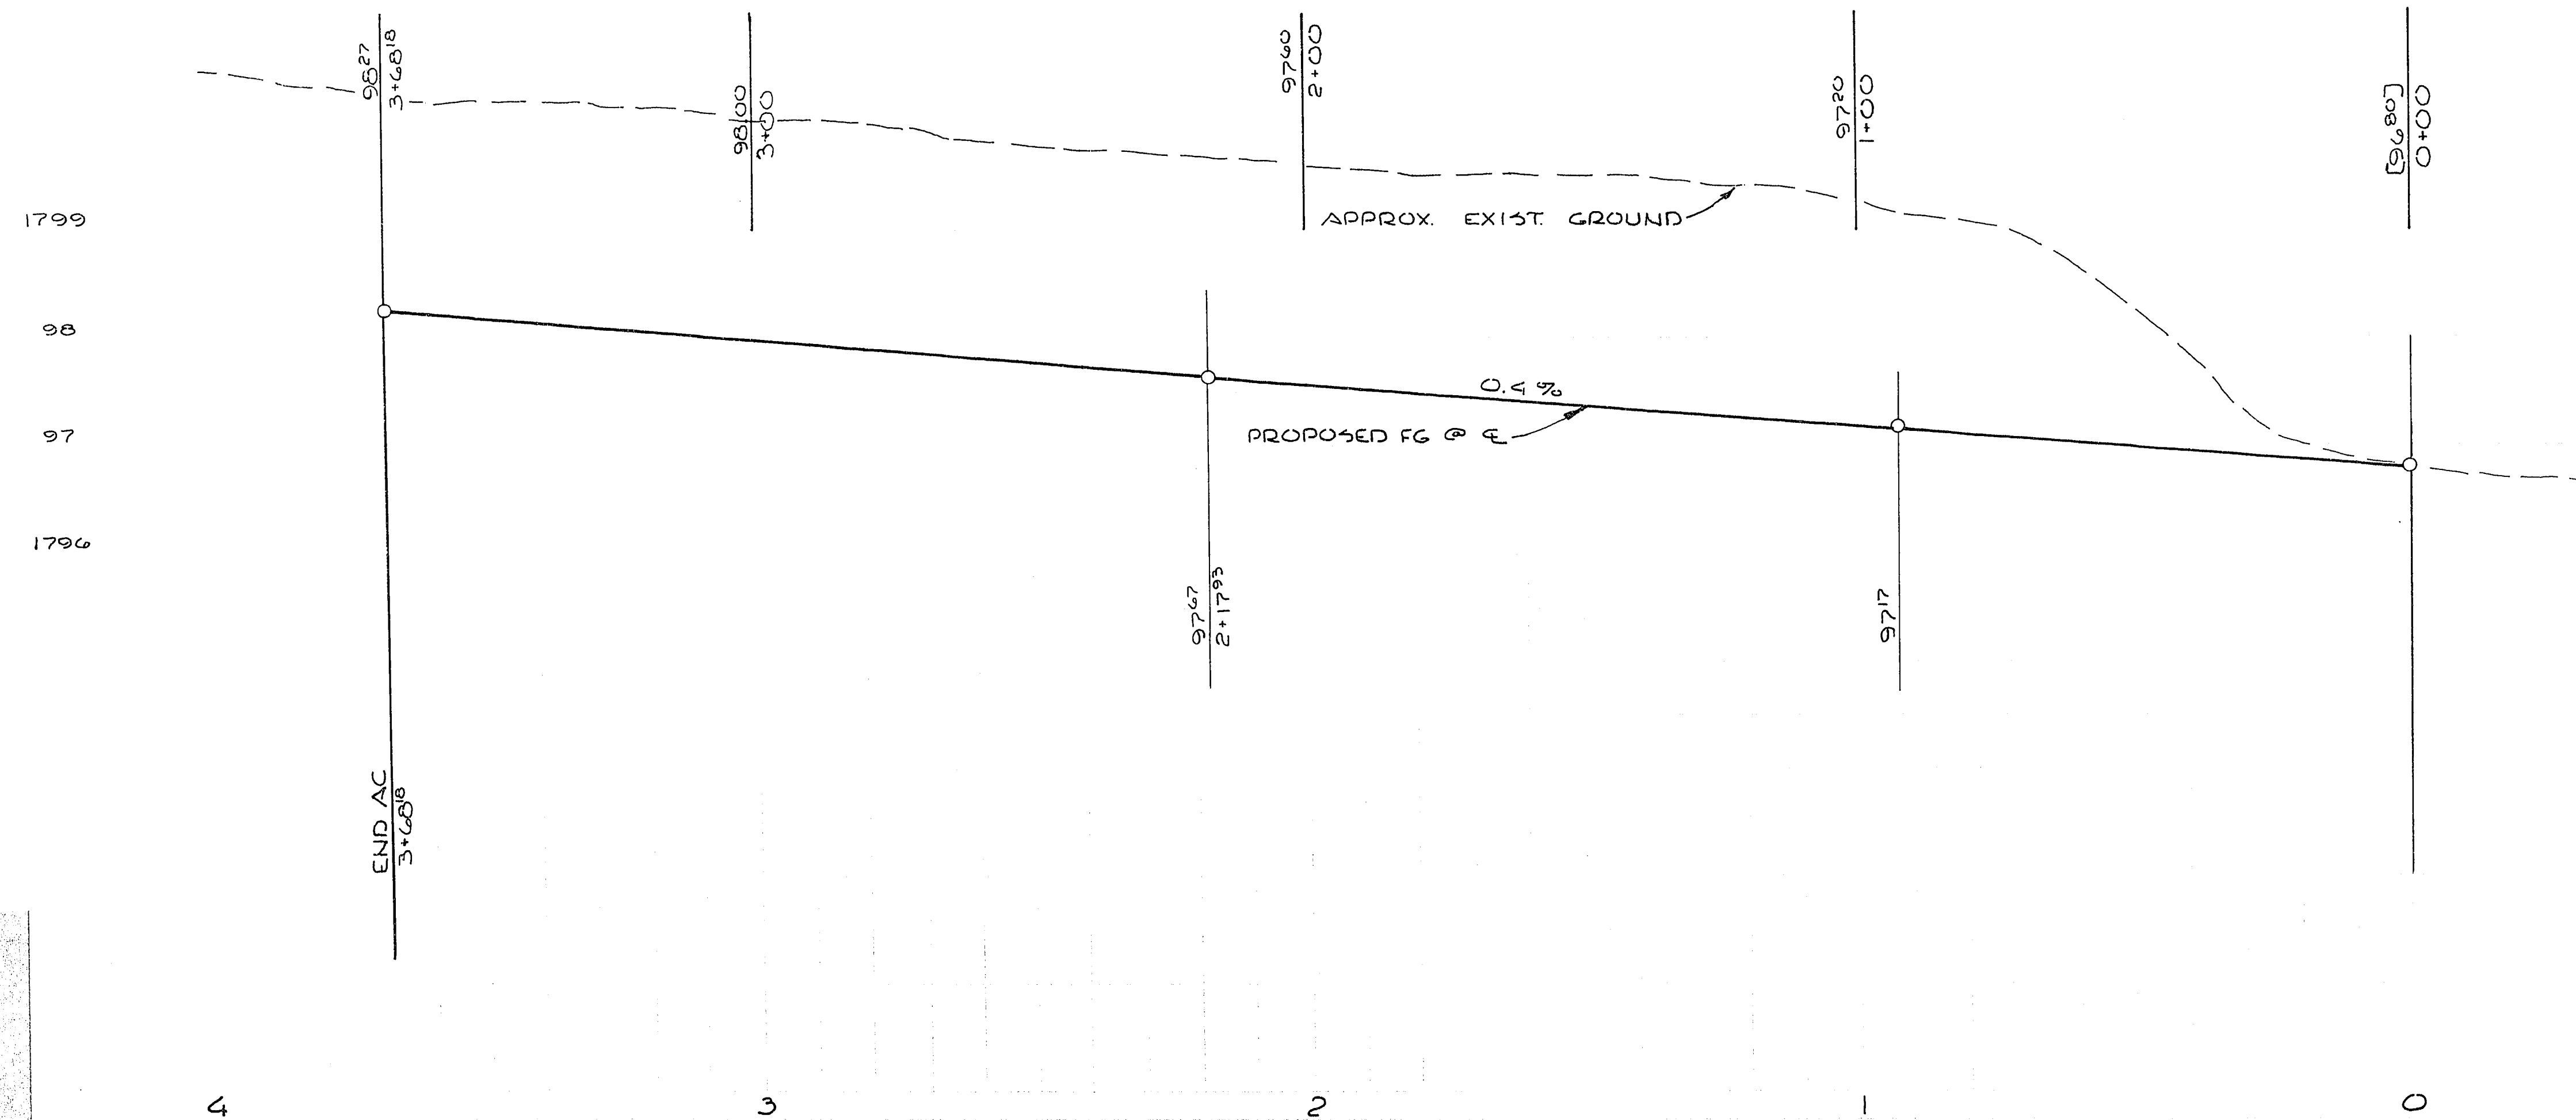

APPROVALS:

CLV CITY ENGINEER *[Signature]* DATE 4/3/82

CLV QUALITY ENGINEER *[Signature]* DATE 4/3/82

CLV CHIEF DEV. & FLOOD CONTROL *[Signature]* DATE 4/3/82

CLV TRAFFIC ENGINEER *[Signature]* DATE 4/3/82

SUBMITTED BY:

[Signature] DATE 4/3/82

MARIE L. RUBY, RPE, NO. 1726

**ATRIUM
GARDENS
IV**

HEDGE WAY

SHEET 3 OF 6

1074-839-4

16-6-91