

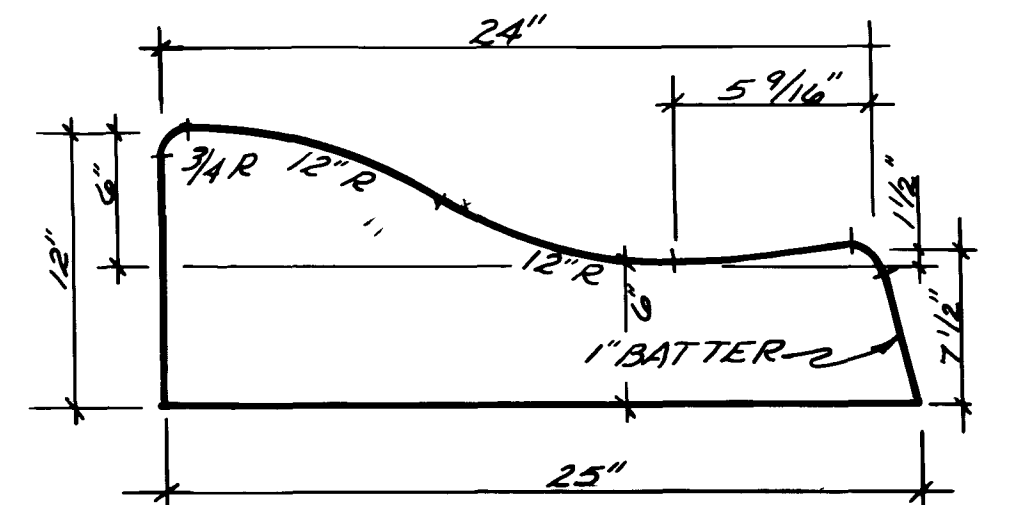


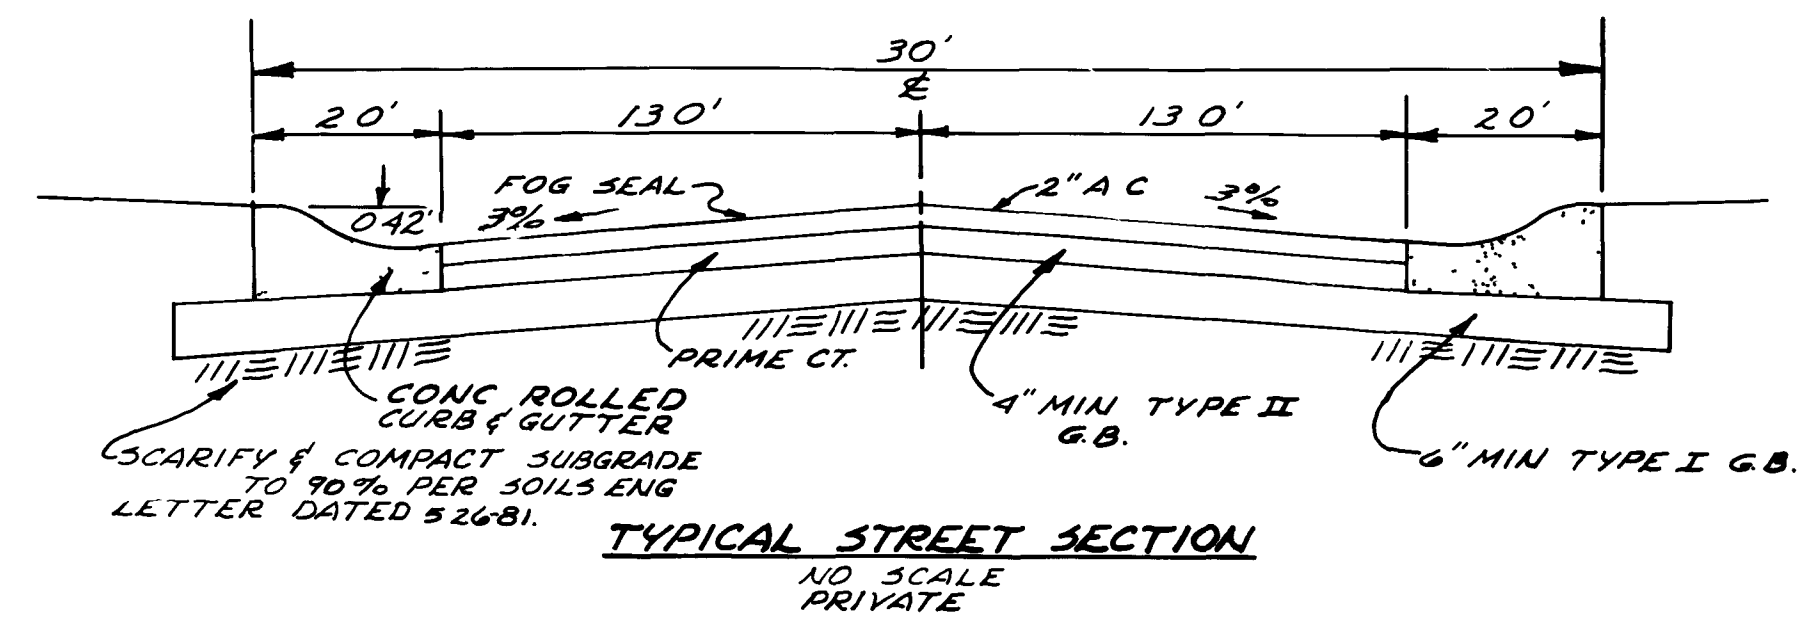

ROLLED C&G DETAIL
NO SCALE

B/C CURVE DATA				
NO	Δ	R	T	L
1	40° 18' 49"	100.00'	36.71'	70.36'
2	49° 29' 03"	100.00'	46.08'	86.36'
3	31° 14' 30"	115.00'	32.15'	62.71'
4	49° 29' 03"	85.00'	39.17'	73.41'
5	86° 37' 41"	5.00'	4.71'	7.56'
6	76° 54' 15"	5.00'	3.97'	6.71'
7	09° 10' 14"	100.00'	8.02'	16.00'

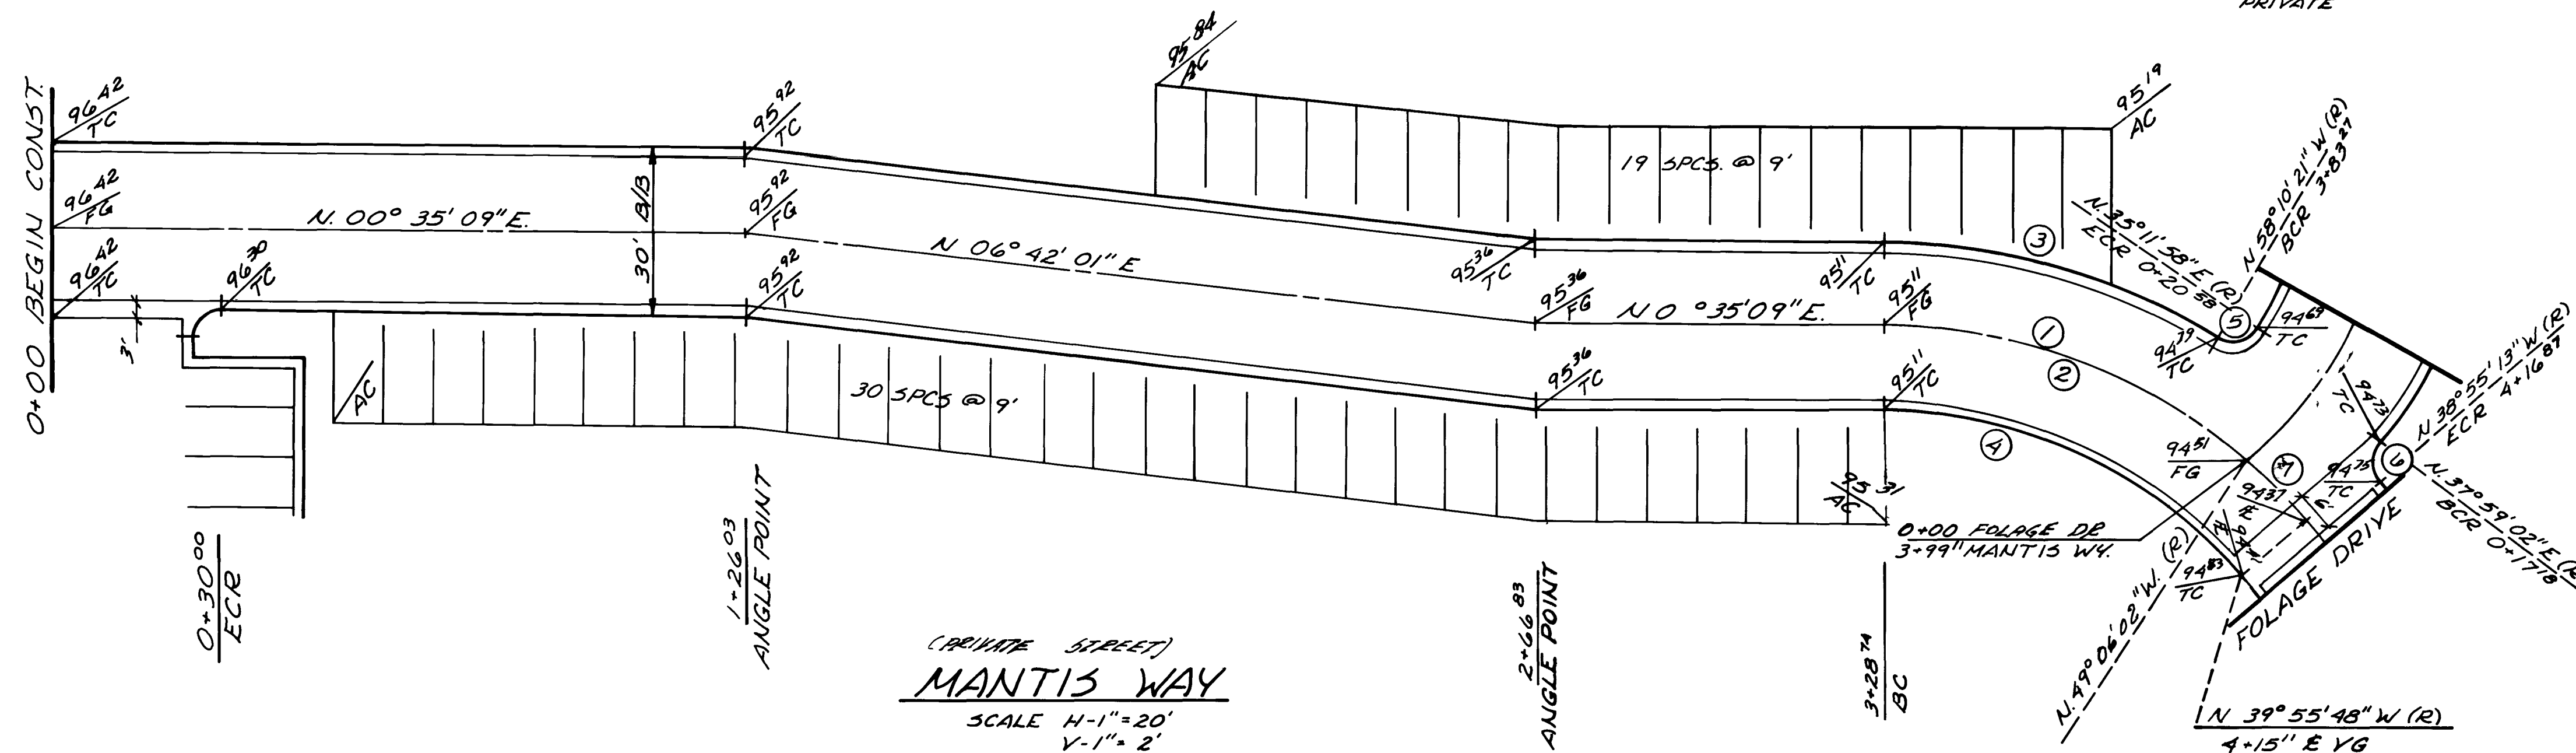


APPROVALS:

CE Gelpin 12-1-81
CLV CITY ENGINEER DATE

R.W. Beck 11-24-81
CLV QUALITY ENGINEER DATE

SUBMITTED BY:

Mark L. Ruby 9-15-81
MARK L. RUBY, RPE#1726 DATE

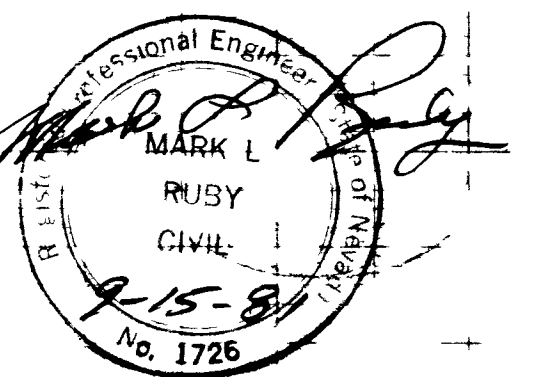

ATRIUM GARDENS II
(PRIVATE STREET)
MANTIS WAY
PLAN & PROFILE
SHEET 2 OF 3

