



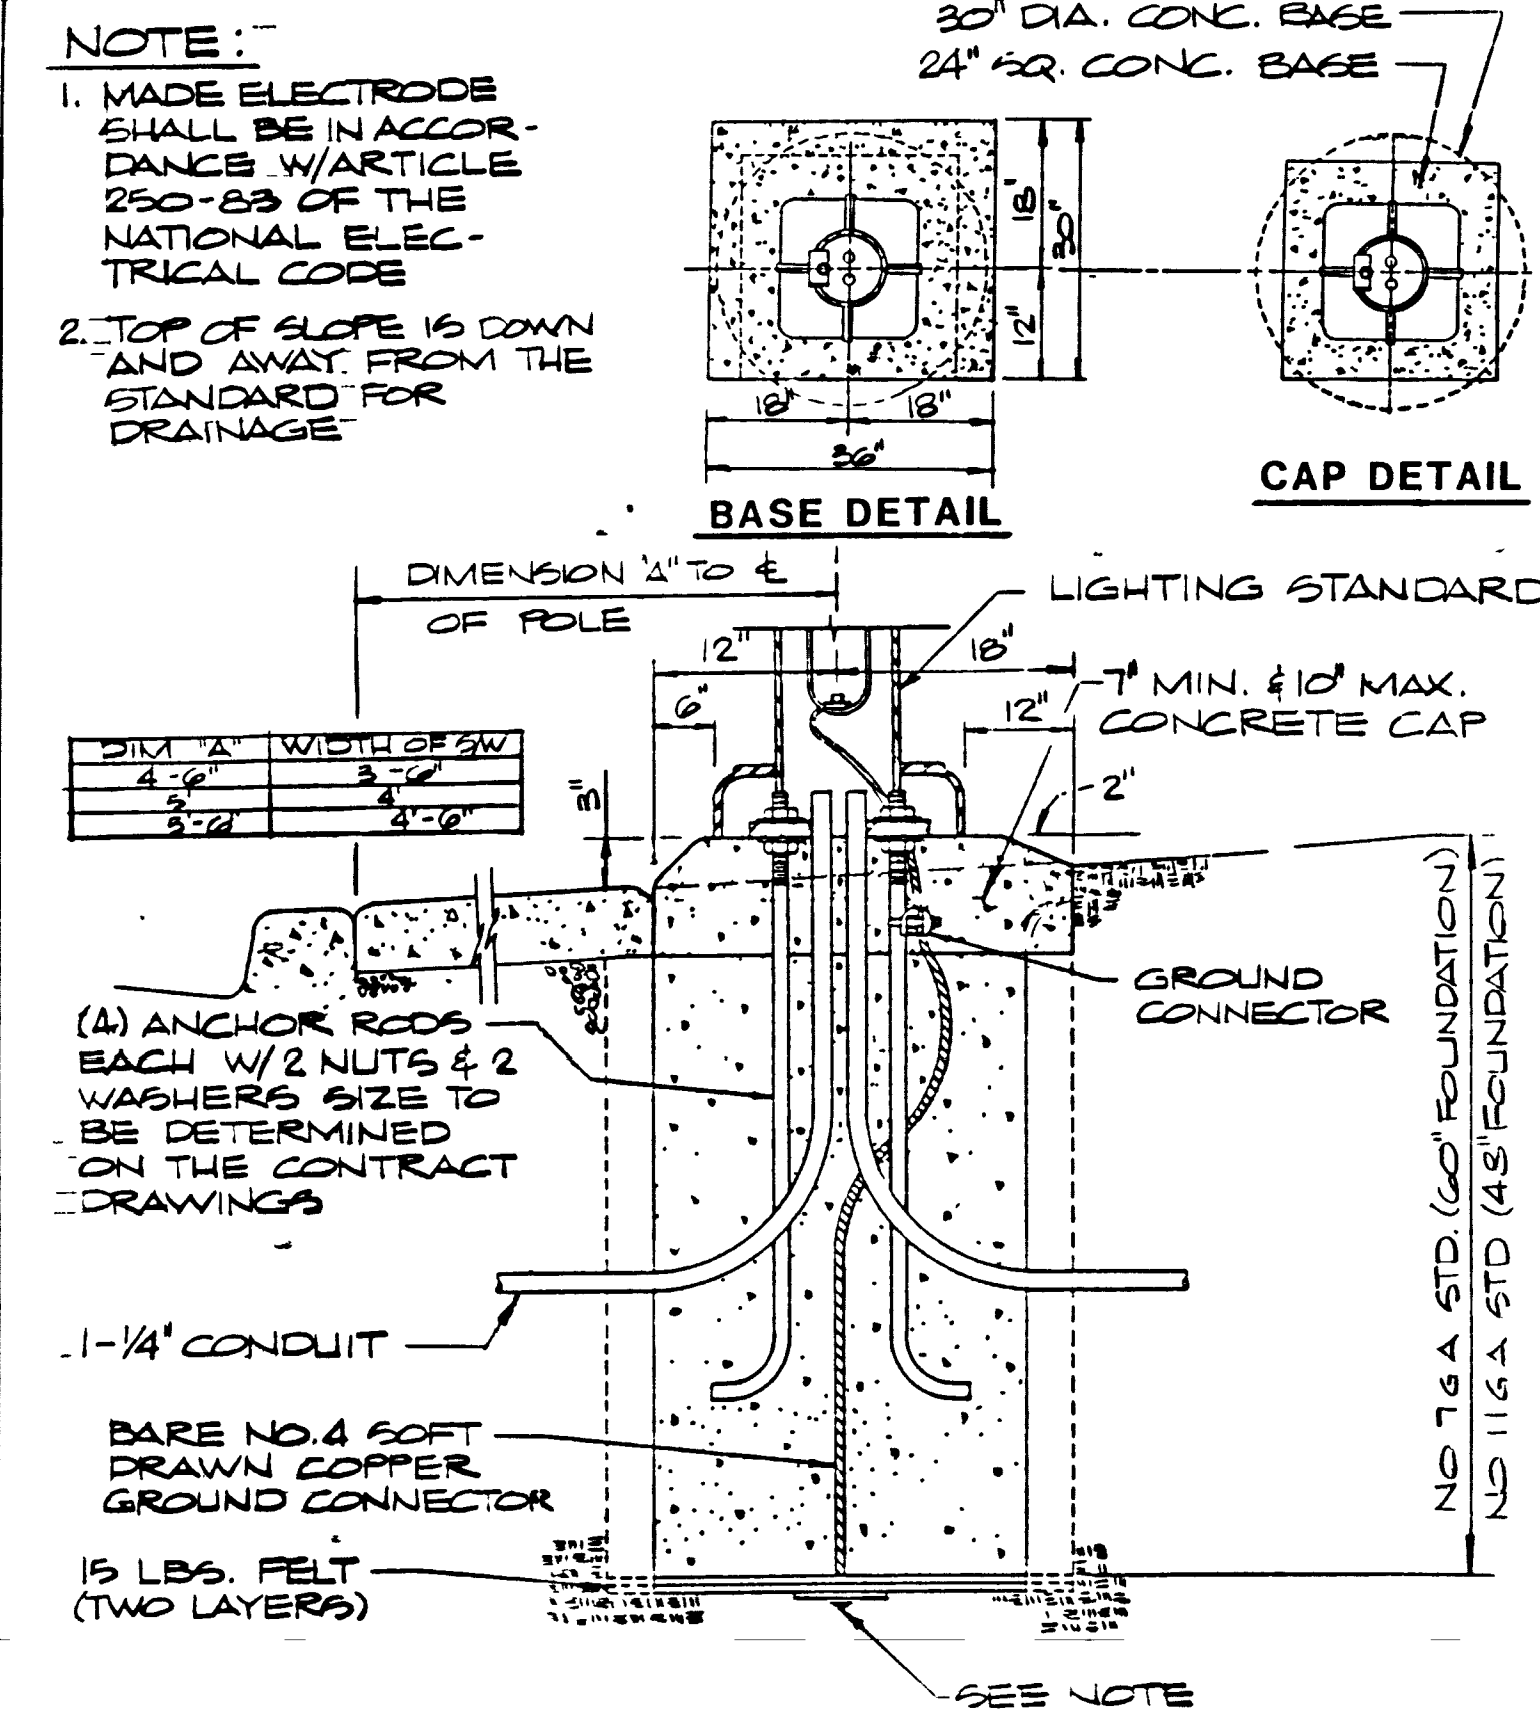


TYPICAL STREET LIGHT DETAIL

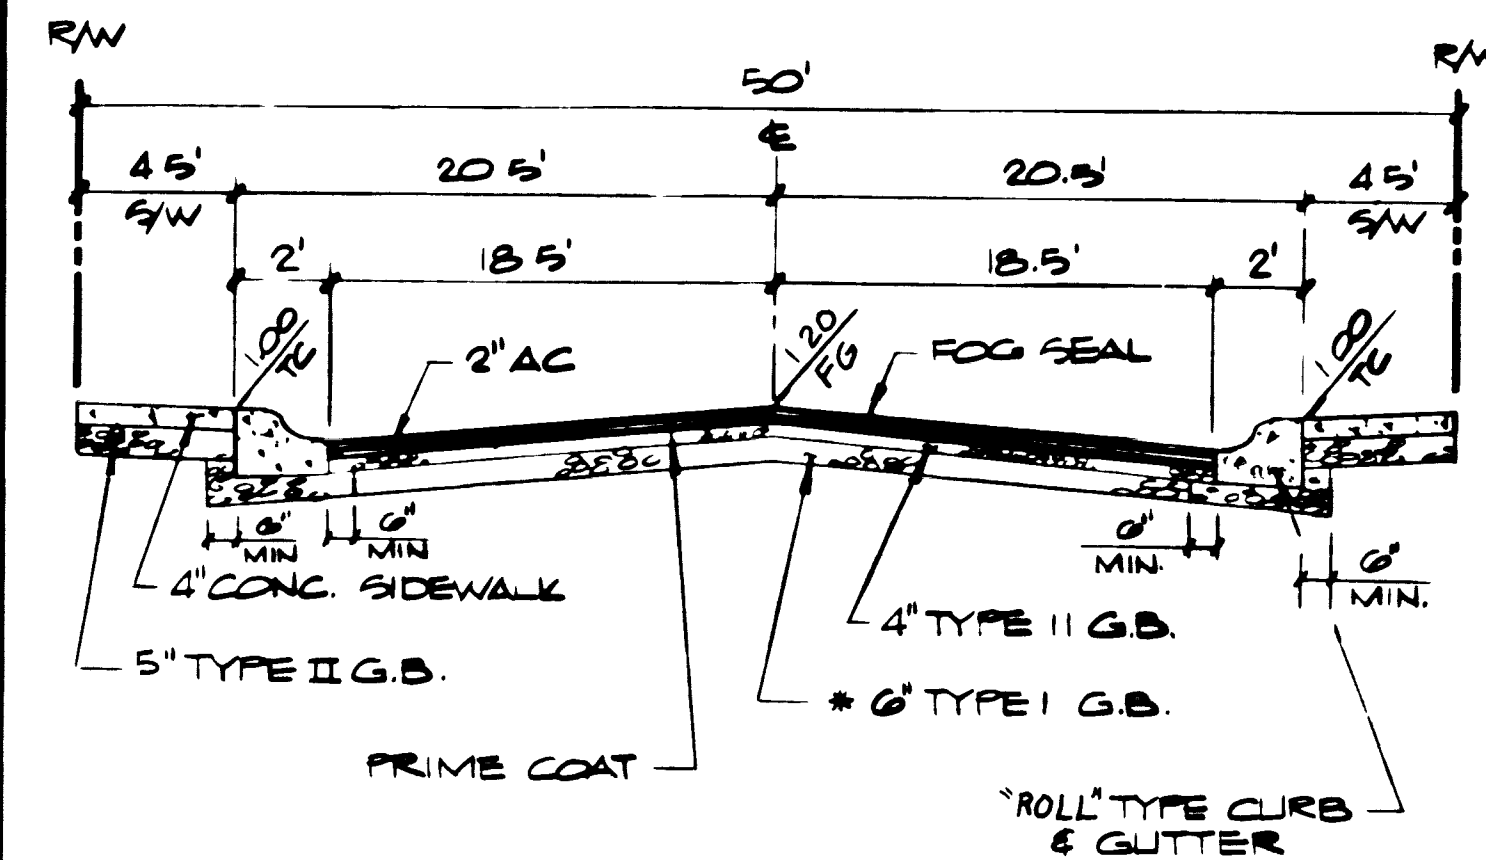

NOTE:

- APPROVAL FOR USE OF NATIVE MATERIAL TO BE PROCESSED IN ACCORDANCE WITH CLV "STATEMENT OF POLICY FOR USE OF NATIVE MATERIAL IN LIEU OF IMPORTED TYPE I BASE FOR DEDICATED CITY STREETS" DATED JULY 25, 1984
- 6" MINIMUM TYPE I OR TYPE II GRAVEL BASE UNDER CURB AND GUTTER.


50' TYPICAL STREET SECTION

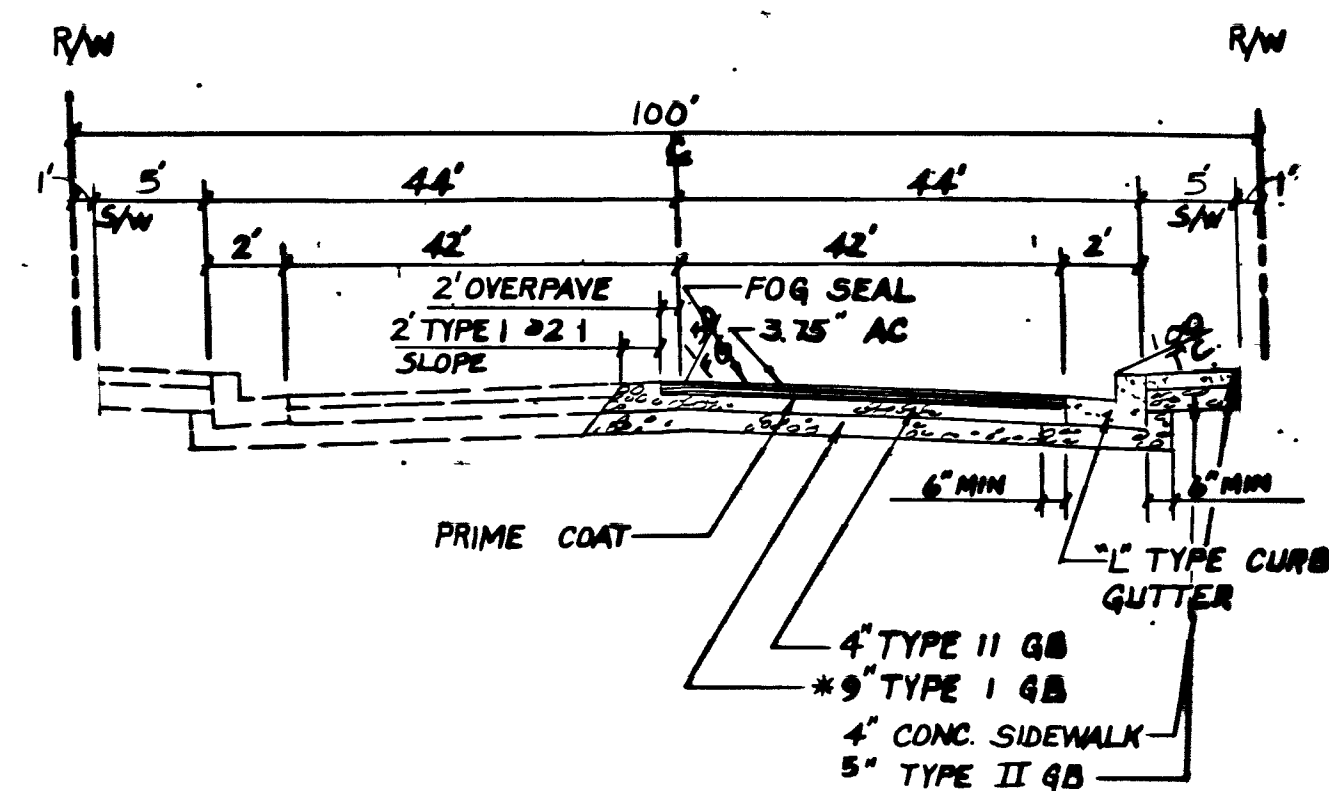

NOTE:


- APPROVAL FOR USE OF NATIVE MATERIAL TO BE PROCESSED IN ACCORDANCE WITH CLV "STATEMENT OF POLICY FOR USE OF NATIVE MATERIAL IN LIEU OF IMPORTED TYPE I BASE FOR DEDICATED CITY STREETS" DATED JULY 25, 1984
- 6" MINIMUM TYPE I OR TYPE II GRAVEL BASE UNDER CURB AND GUTTER.

100' TYPICAL HALF STREET SECTION

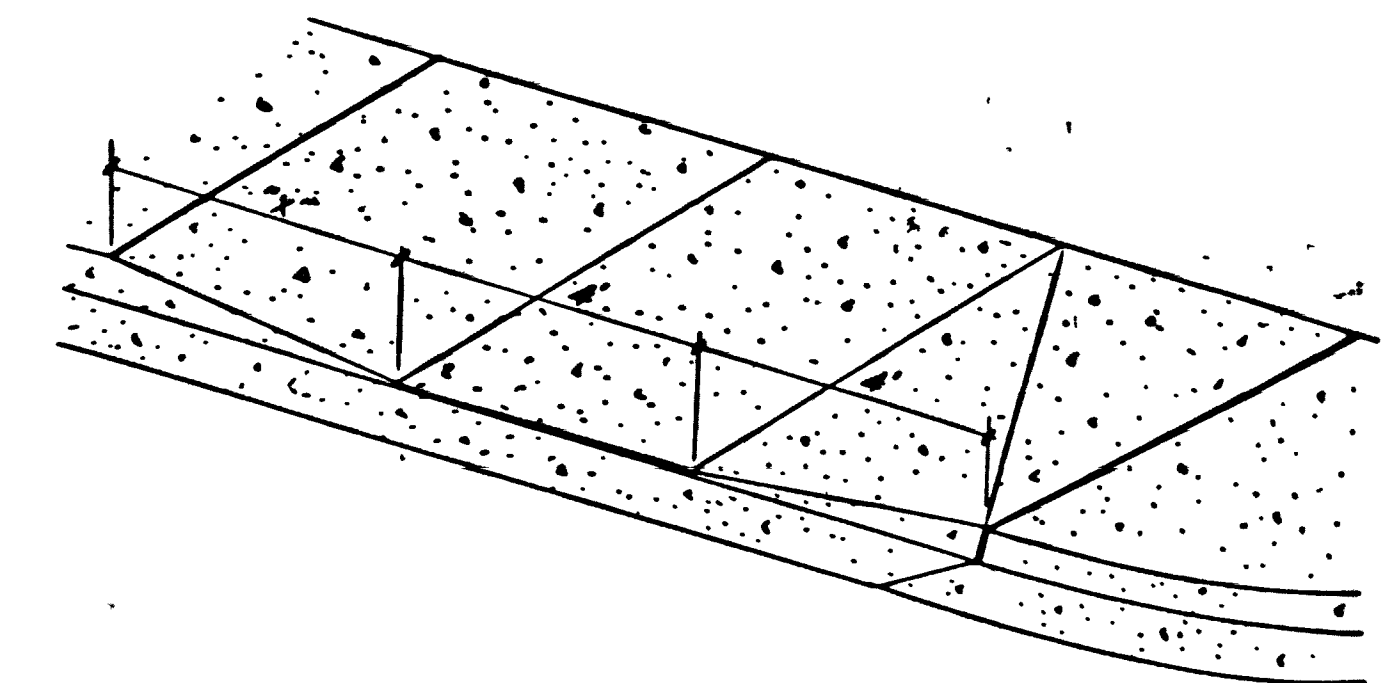


SLOPE	"X"
0% TO 15%	4"
15% TO 25%	4.5"
25% TO 35%	5"
35% TO 45%	5.5"
45% TO 55%	6"

TYPICAL WHEELCHAIR RAMP DETAIL

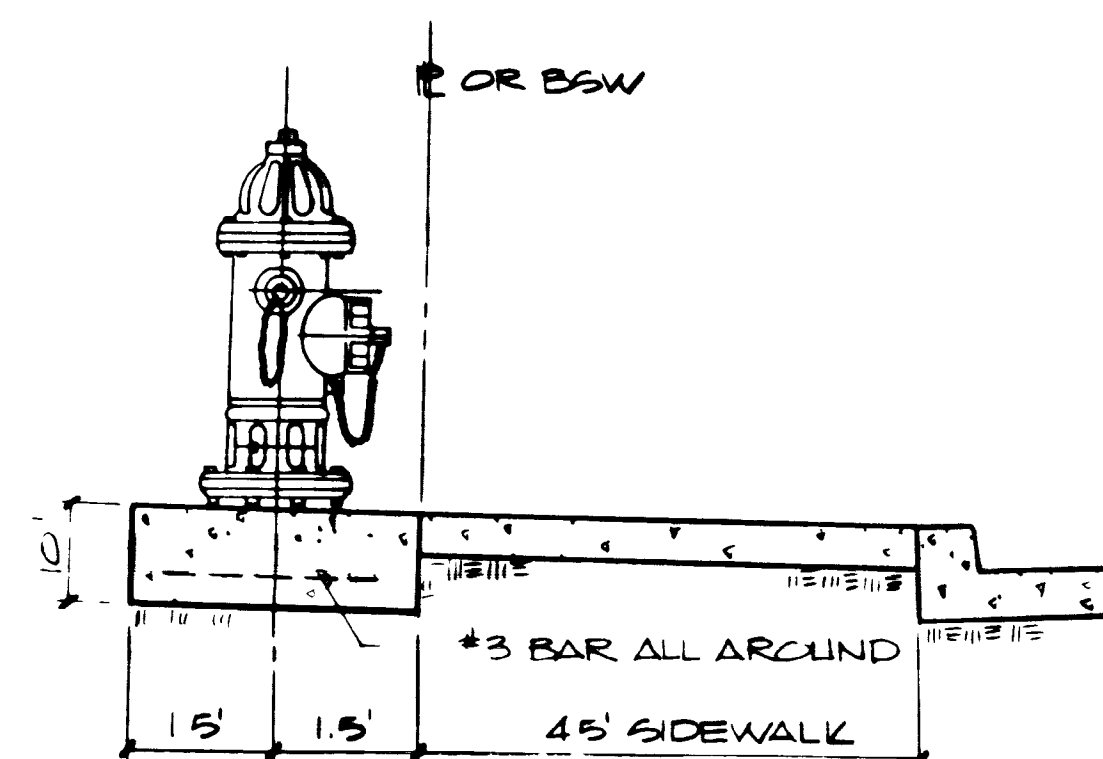


TYPICAL FIRE HYDRANT DETAIL

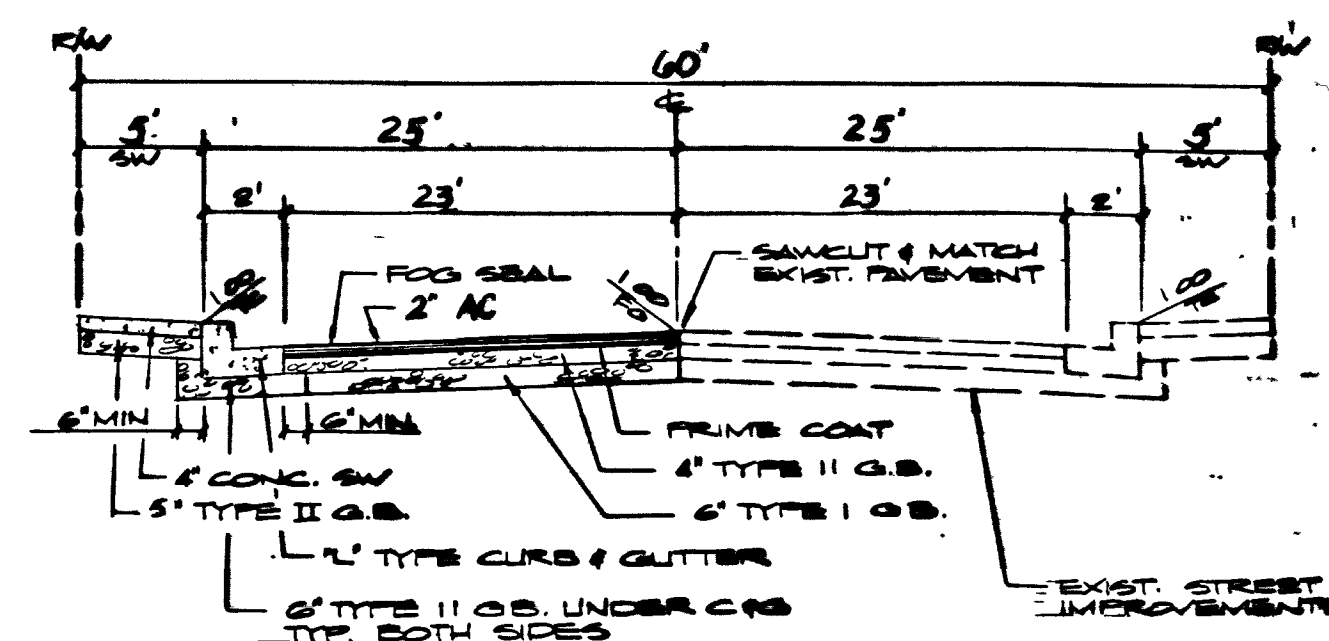

NOTE:

- APPROVAL FOR USE OF NATIVE MATERIAL TO BE PROCESSED IN ACCORDANCE WITH CLV "STATEMENT OF POLICY FOR USE OF NATIVE MATERIAL IN LIEU OF IMPORTED TYPE I BASE FOR DEDICATED CITY STREETS" DATED JULY 25, 1984
- 6" MINIMUM TYPE I OR TYPE II GRAVEL BASE UNDER CURB AND GUTTER.

60' TYPICAL HALF STREET SECTION

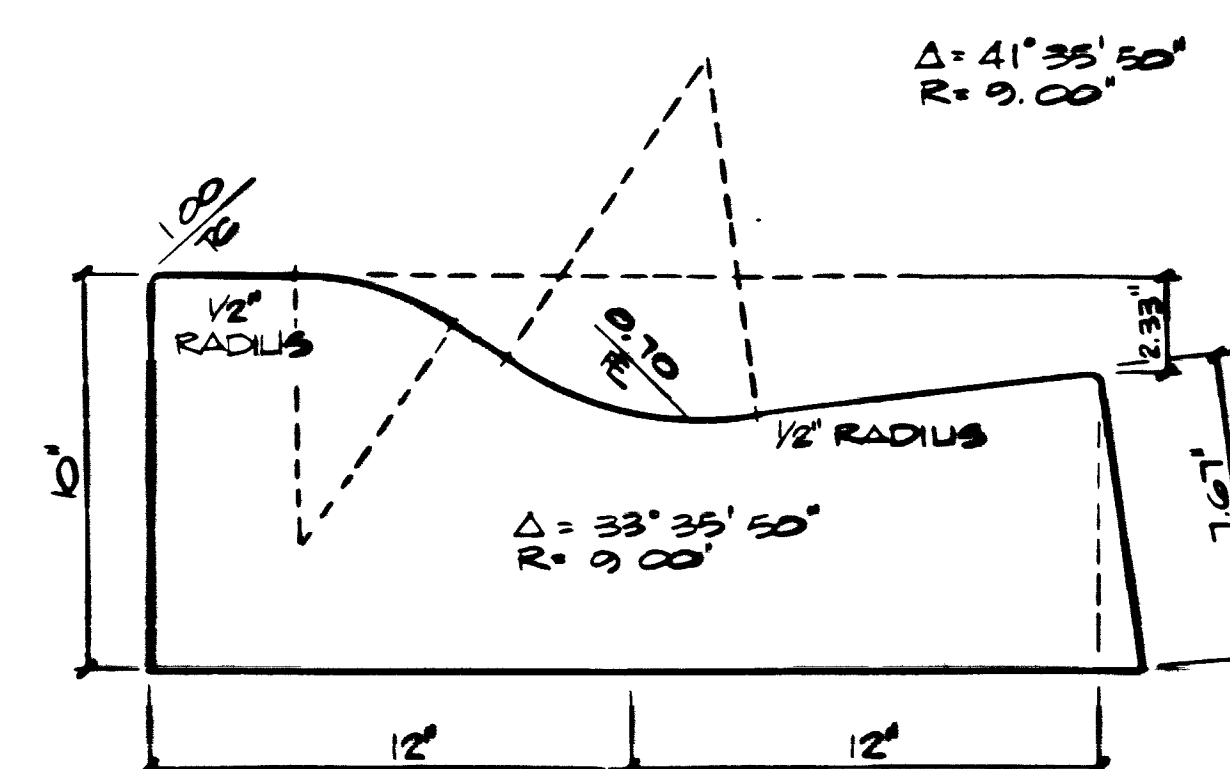

TYPICAL 24' "ROLL" TYPE CURB & GUTTER

ENGINEERS & SURVEYORS INCORPORATED

7022 W. CHARLESTON BLVD
LAS VEGAS, NEVADA 89117
PH: 702 / 363 8415

PHIL E. VALLIN
REGISTERED PROFESSIONAL ENGINEER
STATE OF NEVADA
No. 315

REVISIONS

NO.	DATE	DESCRIPTION
1	3-9-87	REVISED S/W DIMENSIONS 100' STREET SEC.

DETAIL SHEET

BEACON POINT UNIT NO. 3

WO NC 4045

BY T.B.

DATE 7/86

SCALE NONE

SHEET 2

OF 16 SHEETS

