



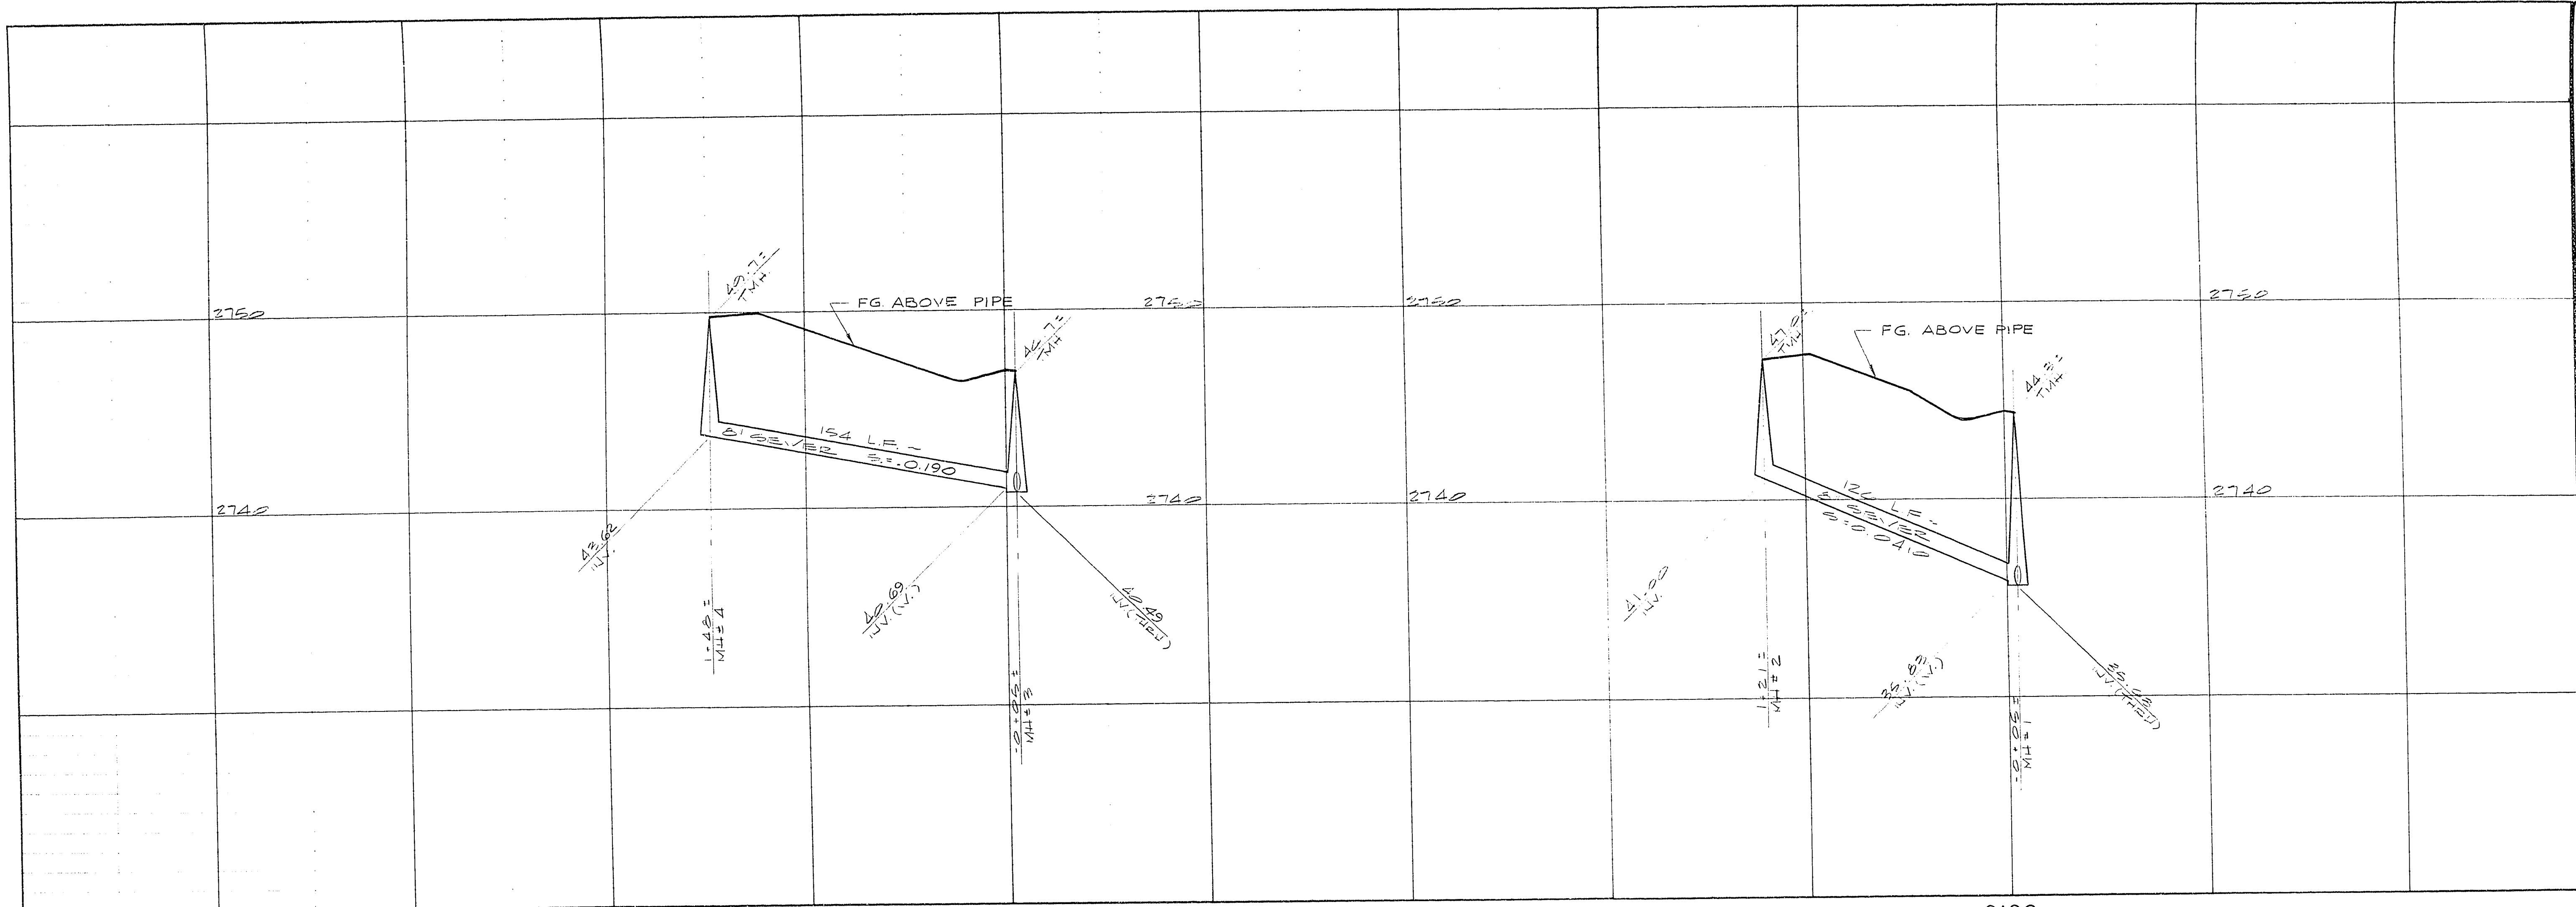


ENGINEERS & SURVEYORS INCORPORATED	7022 W. CHARLESTON BLVD. LAS VEGAS, NEVADA 89117 PHONE 702 / 363-6415
SUBMITTED BY:	PAUL E. VALENTI PAUL E. VALENTI ENGINEERS
REV.	
DATE	
BY	
REVISION	

SCALE: 1"=40'

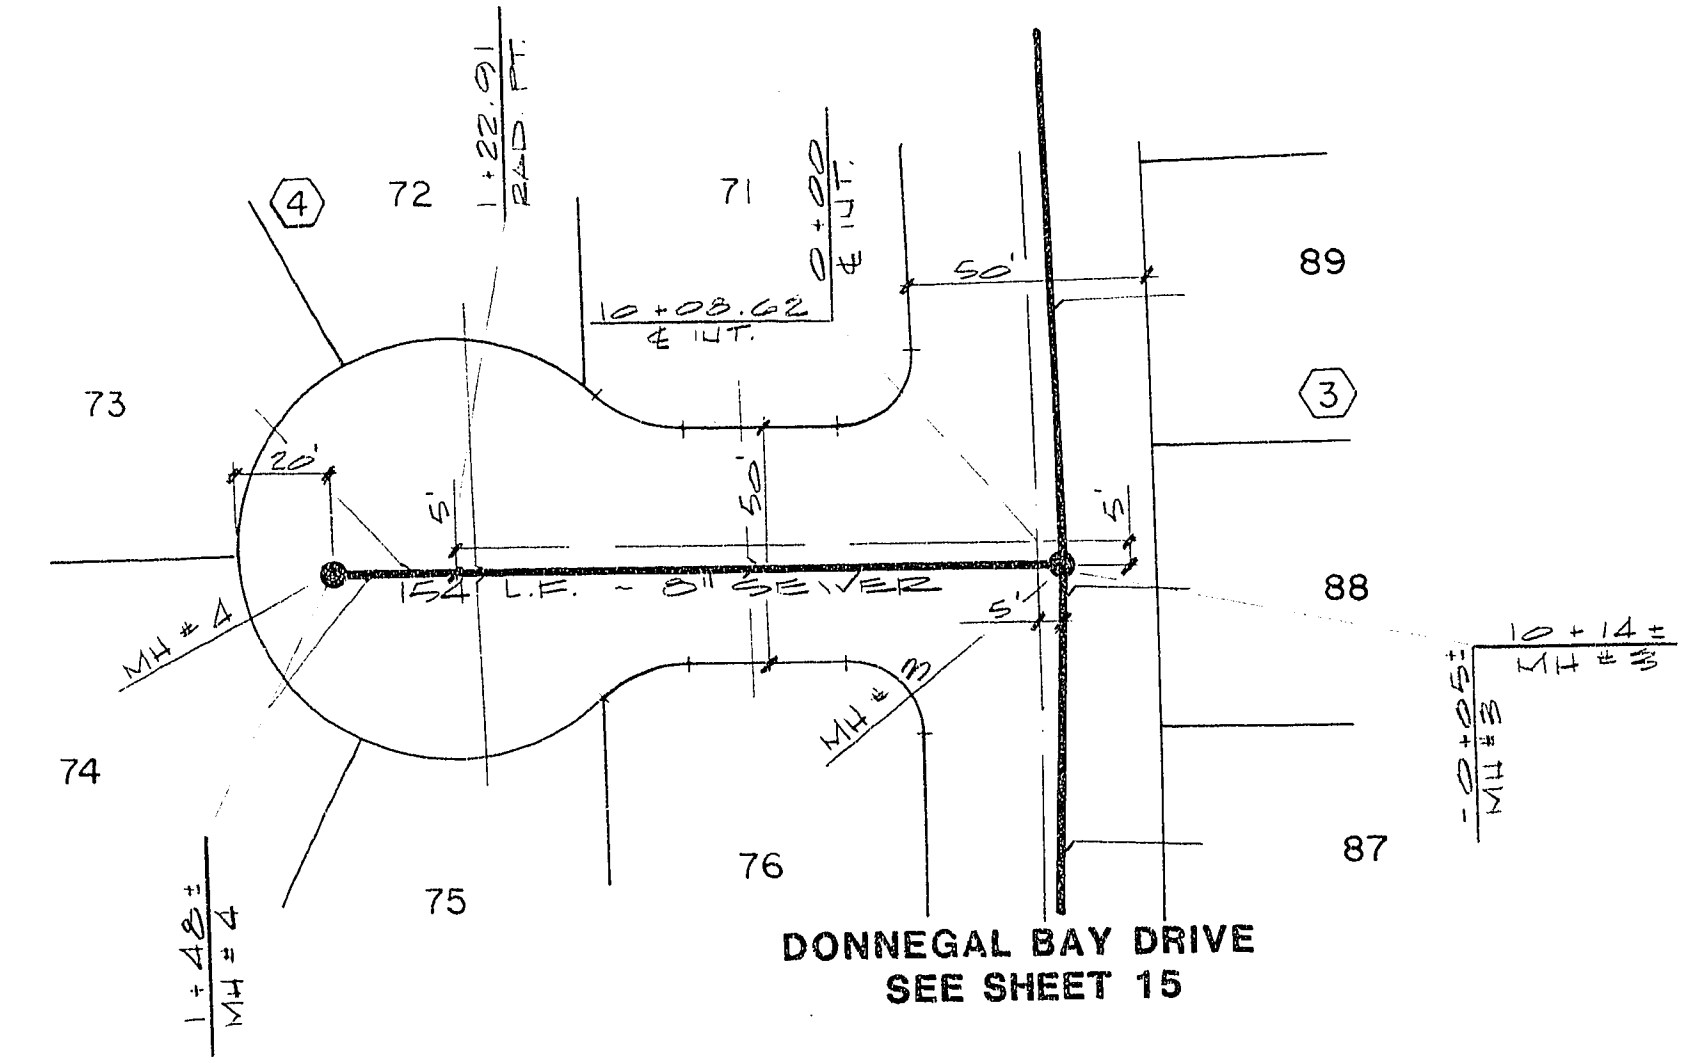

SCHOONER COVE COURT

SCALE: 1"=40'

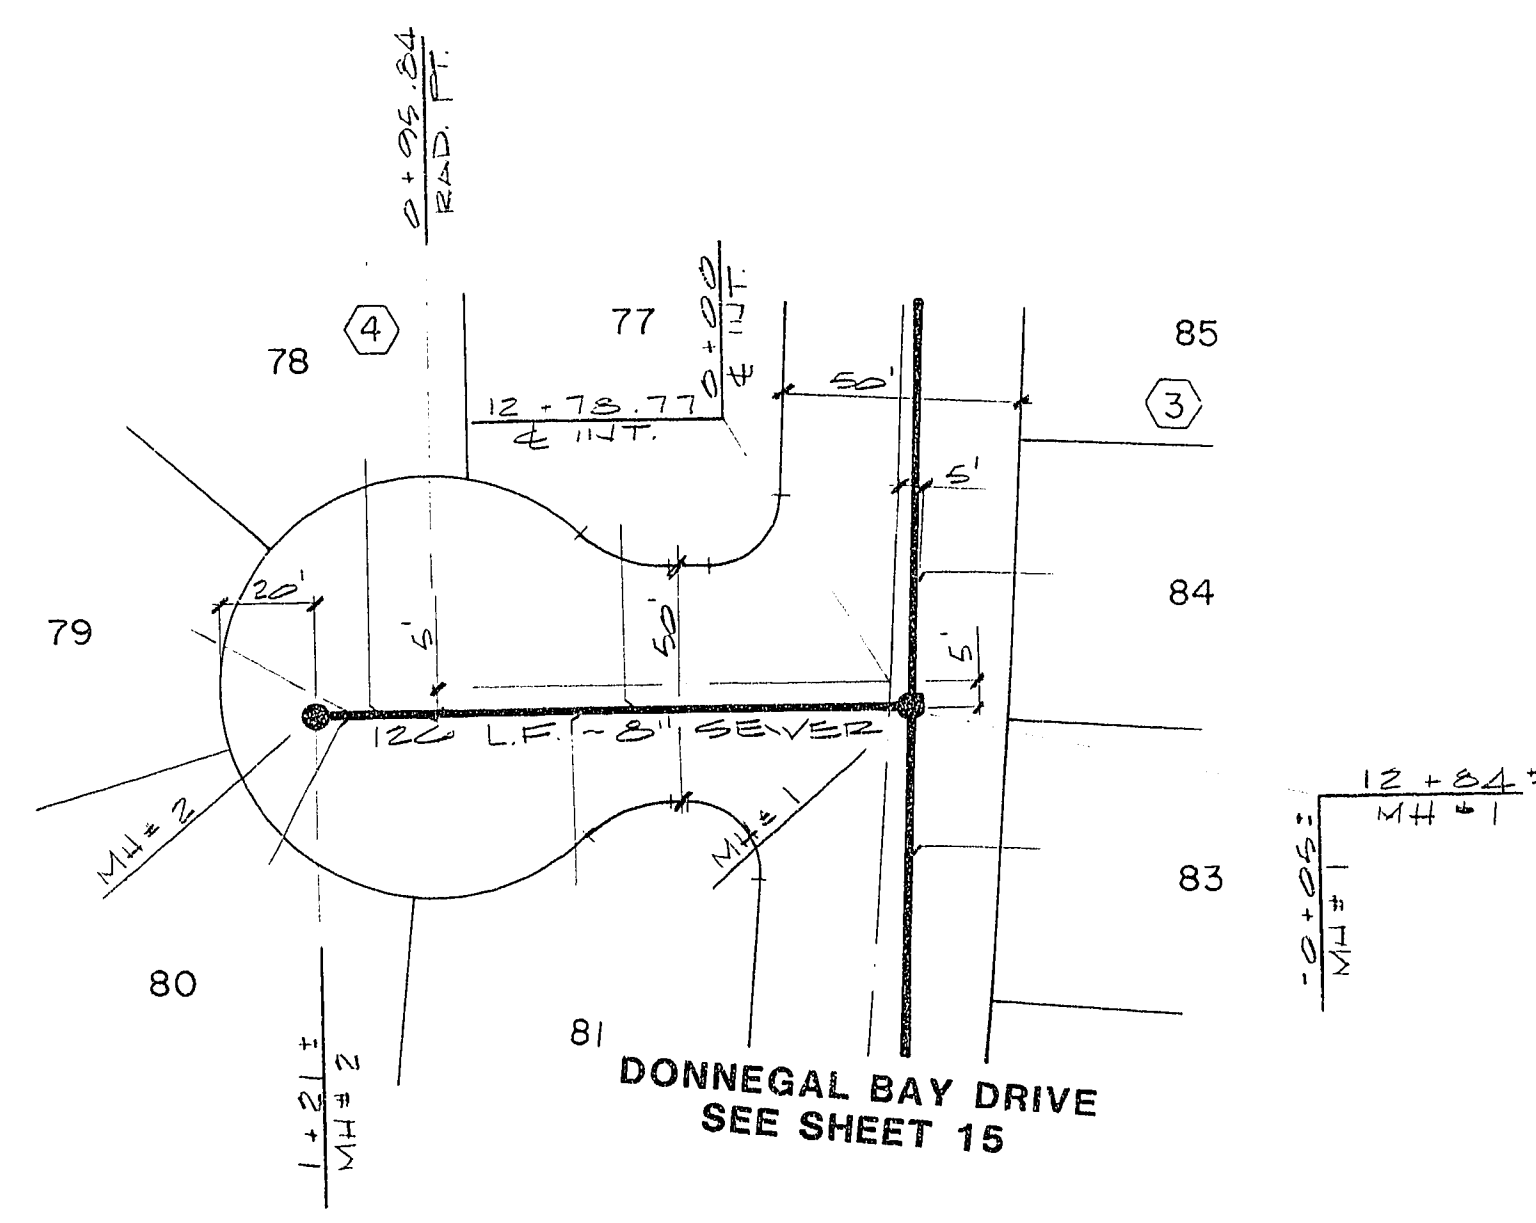

INLET COVE COURT

TITLE	SEWER PLAN & PROFILE (SCHOONER COVE COURT & INLET COVE COURT)
PROJECT	BEACON POINT UNIT NO. 3

WO NO. 4045
BY T.B. & P.C.
DATE 7/86
SCALE HORIZ. 1"=40' VERT. 1"=4'

SHEET	12
OF 16 SHEETS	

C.L.V. SANITATION ENGINEER
DATE 7-15-86